


IN ACCORDANCE WITH THE TIME RESTRICTIONS ON TMP-2,  
CLOSE THE OUTSIDE TRAVEL LANE ON -L- (US 421) TO  
CONSTRUCT THE LEFT SIDE OF -L-. SEE RSD 1101.02,  
SHEET 3 OF 14 FOR DETAIL.

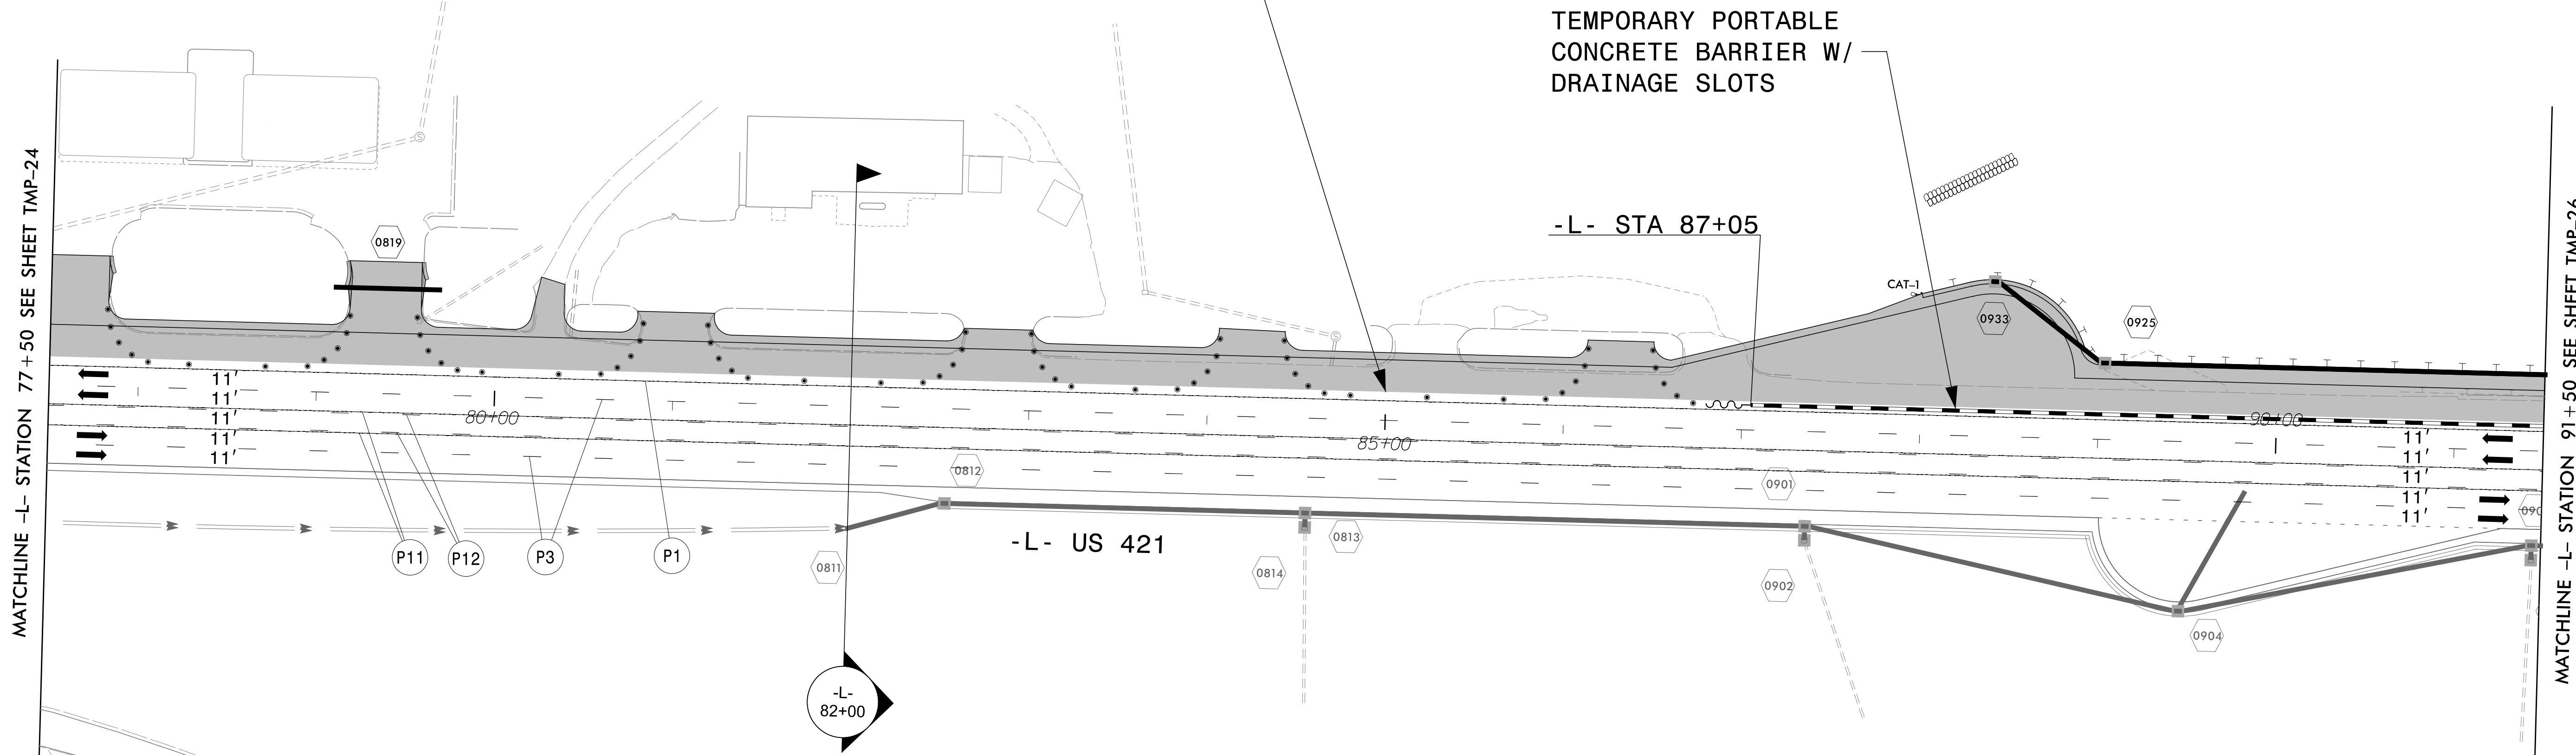

MATCHLINE -L- STATION 77+50 SEE SHEET TMP-24


MATCHLINE -L- STATION 91+50 SEE SHEET TMP-26

NOTE: INSTALL TEMPORARY PAINT PAVEMENT MARKINGS  
IN ACCORDANCE WITH FINAL PAVEMENT MARKING PLANS  
UNLESS SPECIFIED OTHERWISE.

APPROVED: \_\_\_\_\_  
DATE: \_\_\_\_\_

8/10/2023

**DOCUMENT NOT CONSIDERED FINAL  
UNLESS ALL SIGNATURES COMPLETED**

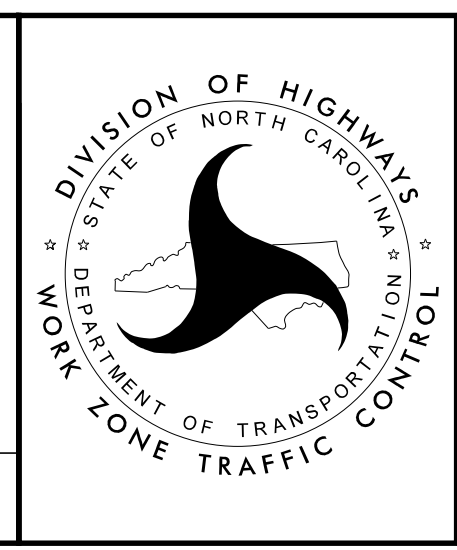

PHASE 5 DETAIL