


MAINTAIN SIDE STREET LANEAGE DURING CONSTRUCTION.
 REPLACE EXISTING MARKINGS WITH TEMPORARY PAINT MARKINGS
 AS NEEDED. USE TEMPORARY LANE CLOSURES AS NEEDED TO
 CONSTRUCT SIDE STREET. (TYP.)

IN ACCORDANCE WITH THE TIME RESTRICTIONS ON TMP-2,
 CLOSE THE OUTSIDE TRAVEL LANE ON -L- (US 421) TO
 CONSTRUCT THE LEFT SIDE OF -L-. SEE RSD 1101.02,
 SHEET 3 OF 14 FOR DETAIL.

USE TEMPORARY LANE CLOSURES AS
 NEEDED TO INSTALL CROSS PIPE.

USE TEMPORARY LANE CLOSURES AS
 NEEDED TO INSTALL CROSS PIPE.

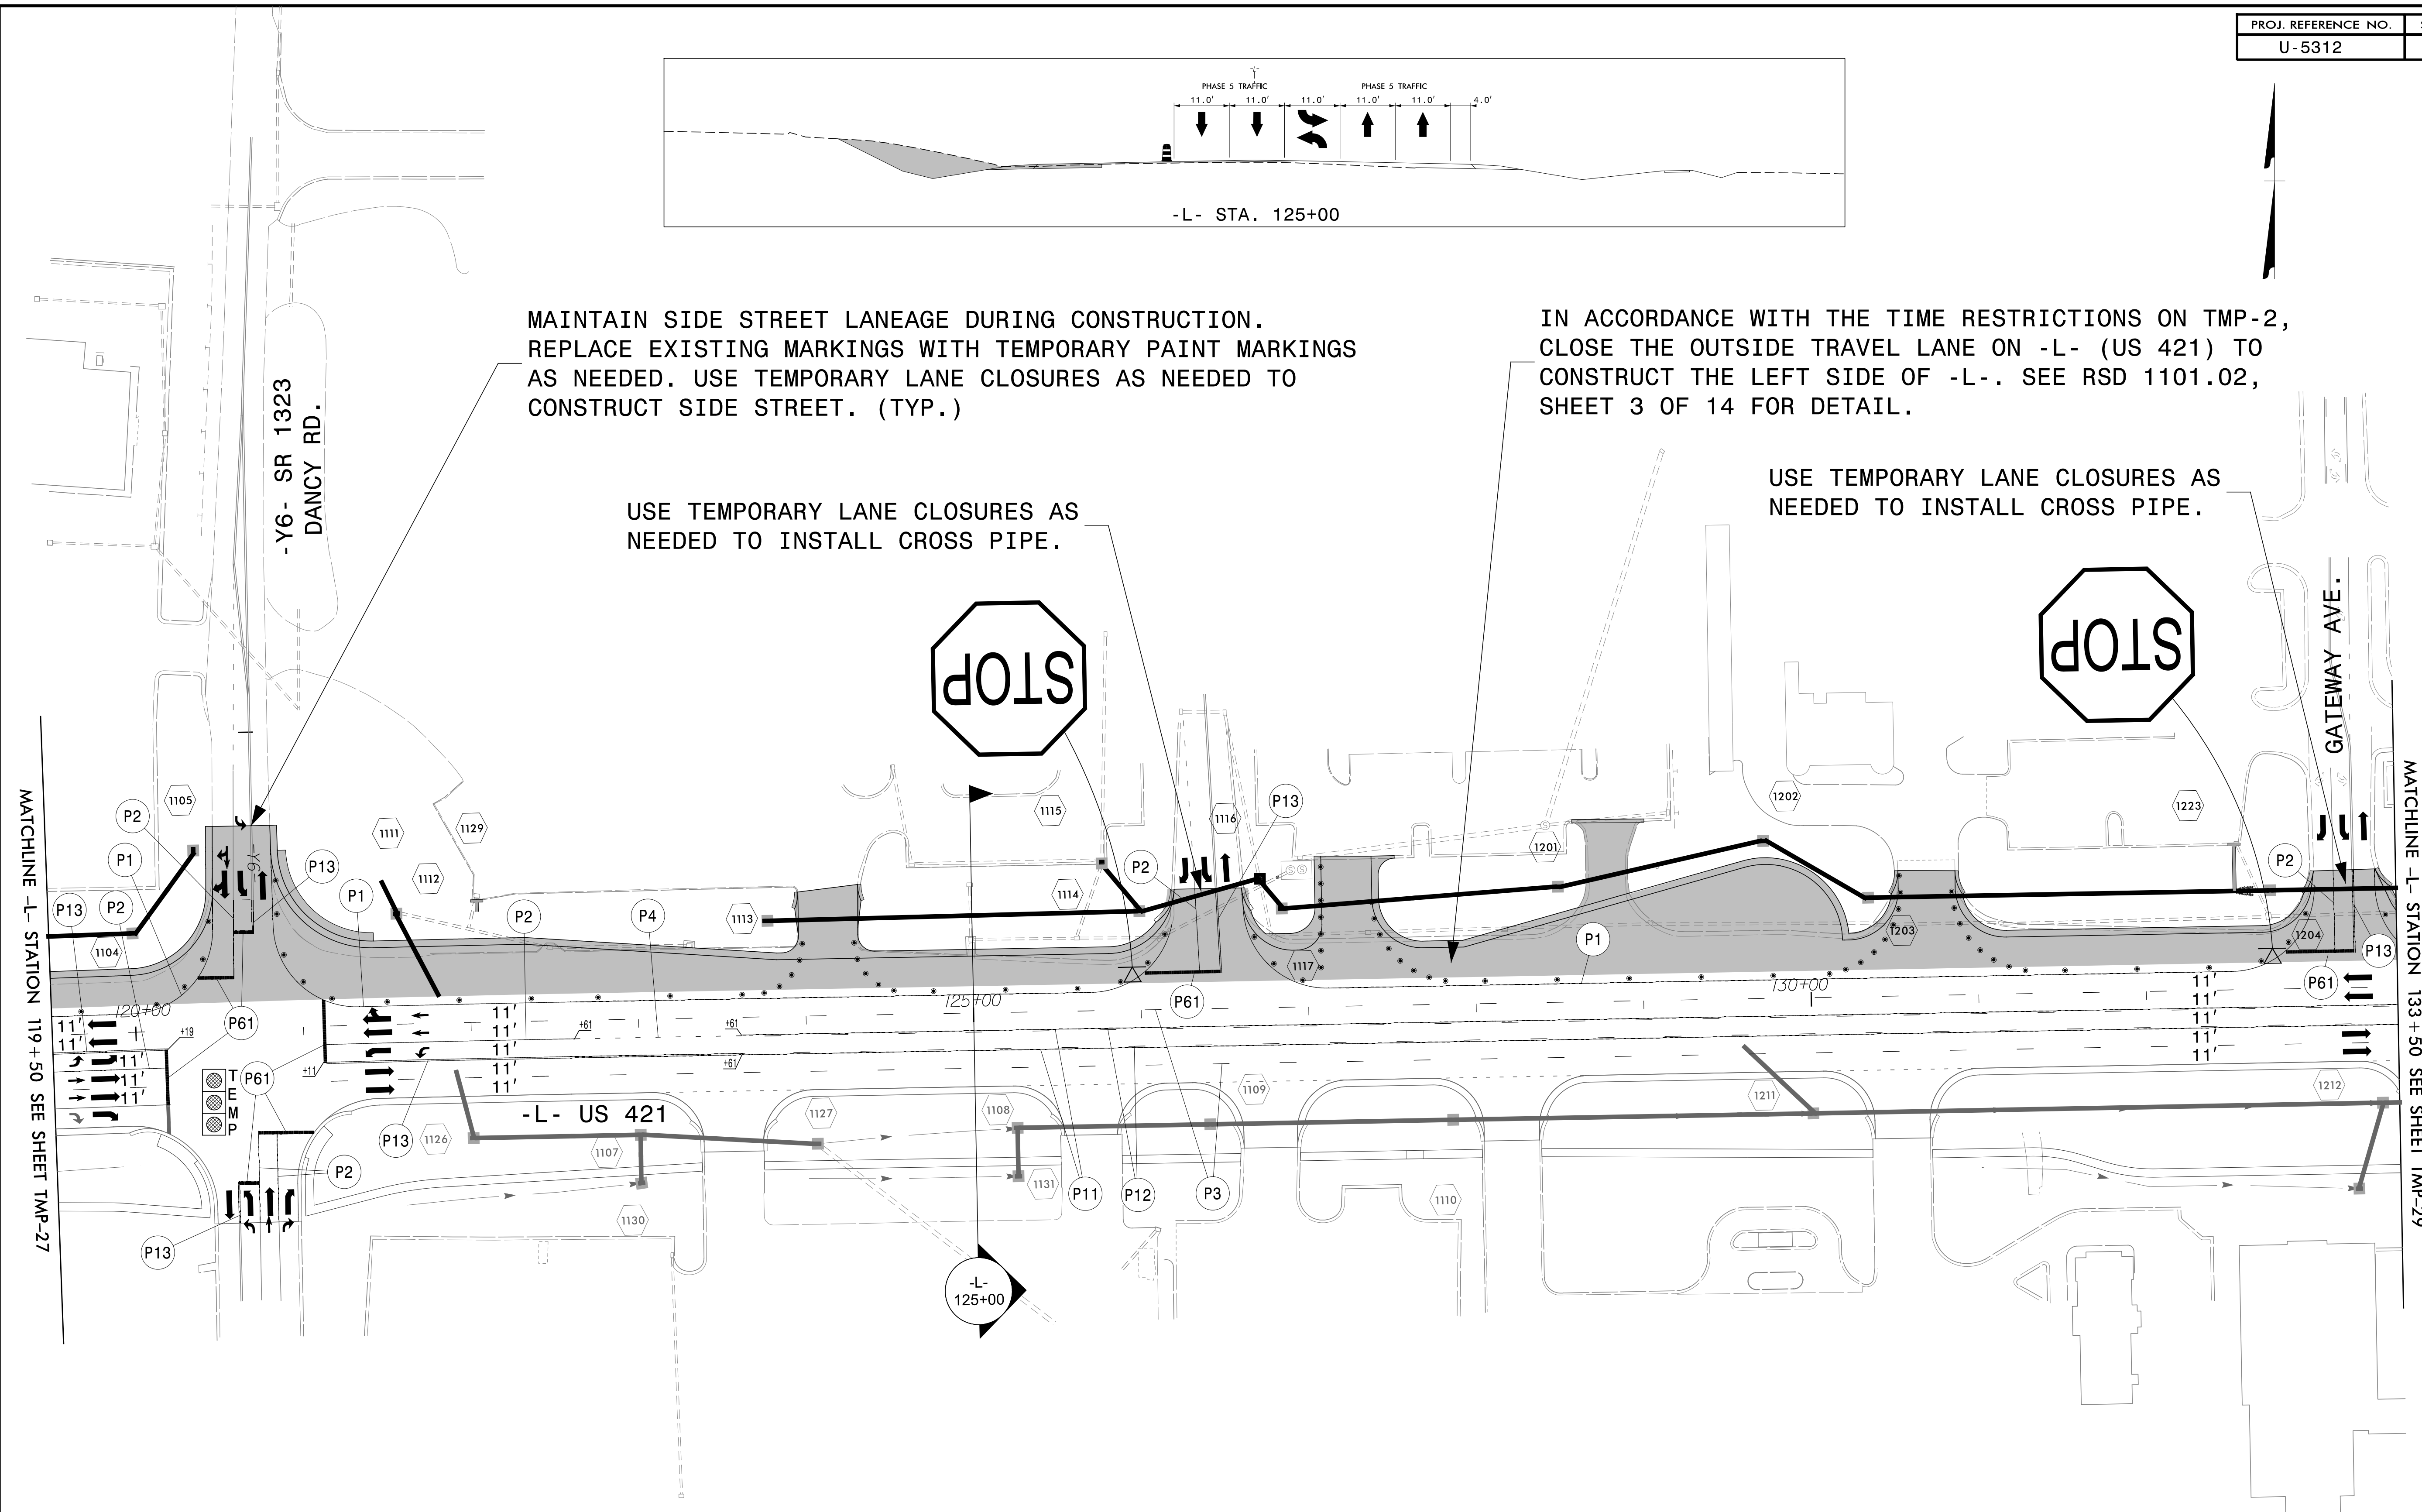


NOTE: INSTALL TEMPORARY PAINT PAVEMENT MARKINGS
 IN ACCORDANCE WITH FINAL PAVEMENT MARKING PLANS
 UNLESS SPECIFIED OTHERWISE.

APPROVED: _____
 DATE: _____

8/10/2023

**DOCUMENT NOT CONSIDERED FINAL
 UNLESS ALL SIGNATURES COMPLETED**

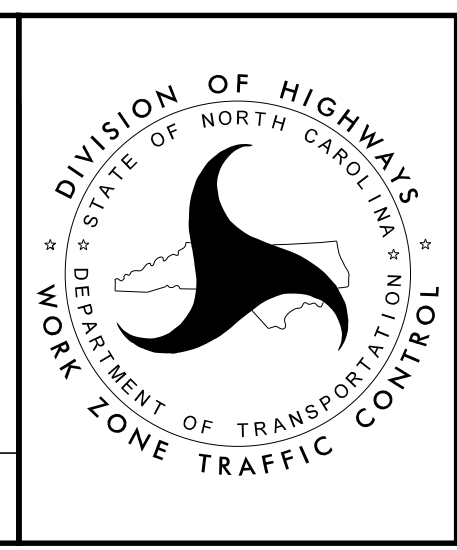

PHASE 5 DETAIL

8/9/2023
 R:\TrafficControl\CP\U5312_fc_tmp28.dgn
 User:jtowndse