


IN ACCORDANCE WITH THE TIME RESTRICTIONS ON TMP-2,
CLOSE THE OUTSIDE TRAVEL LANE ON -L- (US 421) TO
CONSTRUCT THE LEFT SIDE OF -L-. SEE RSD 1101.02,
SHEET 3 OF 14 FOR DETAIL.

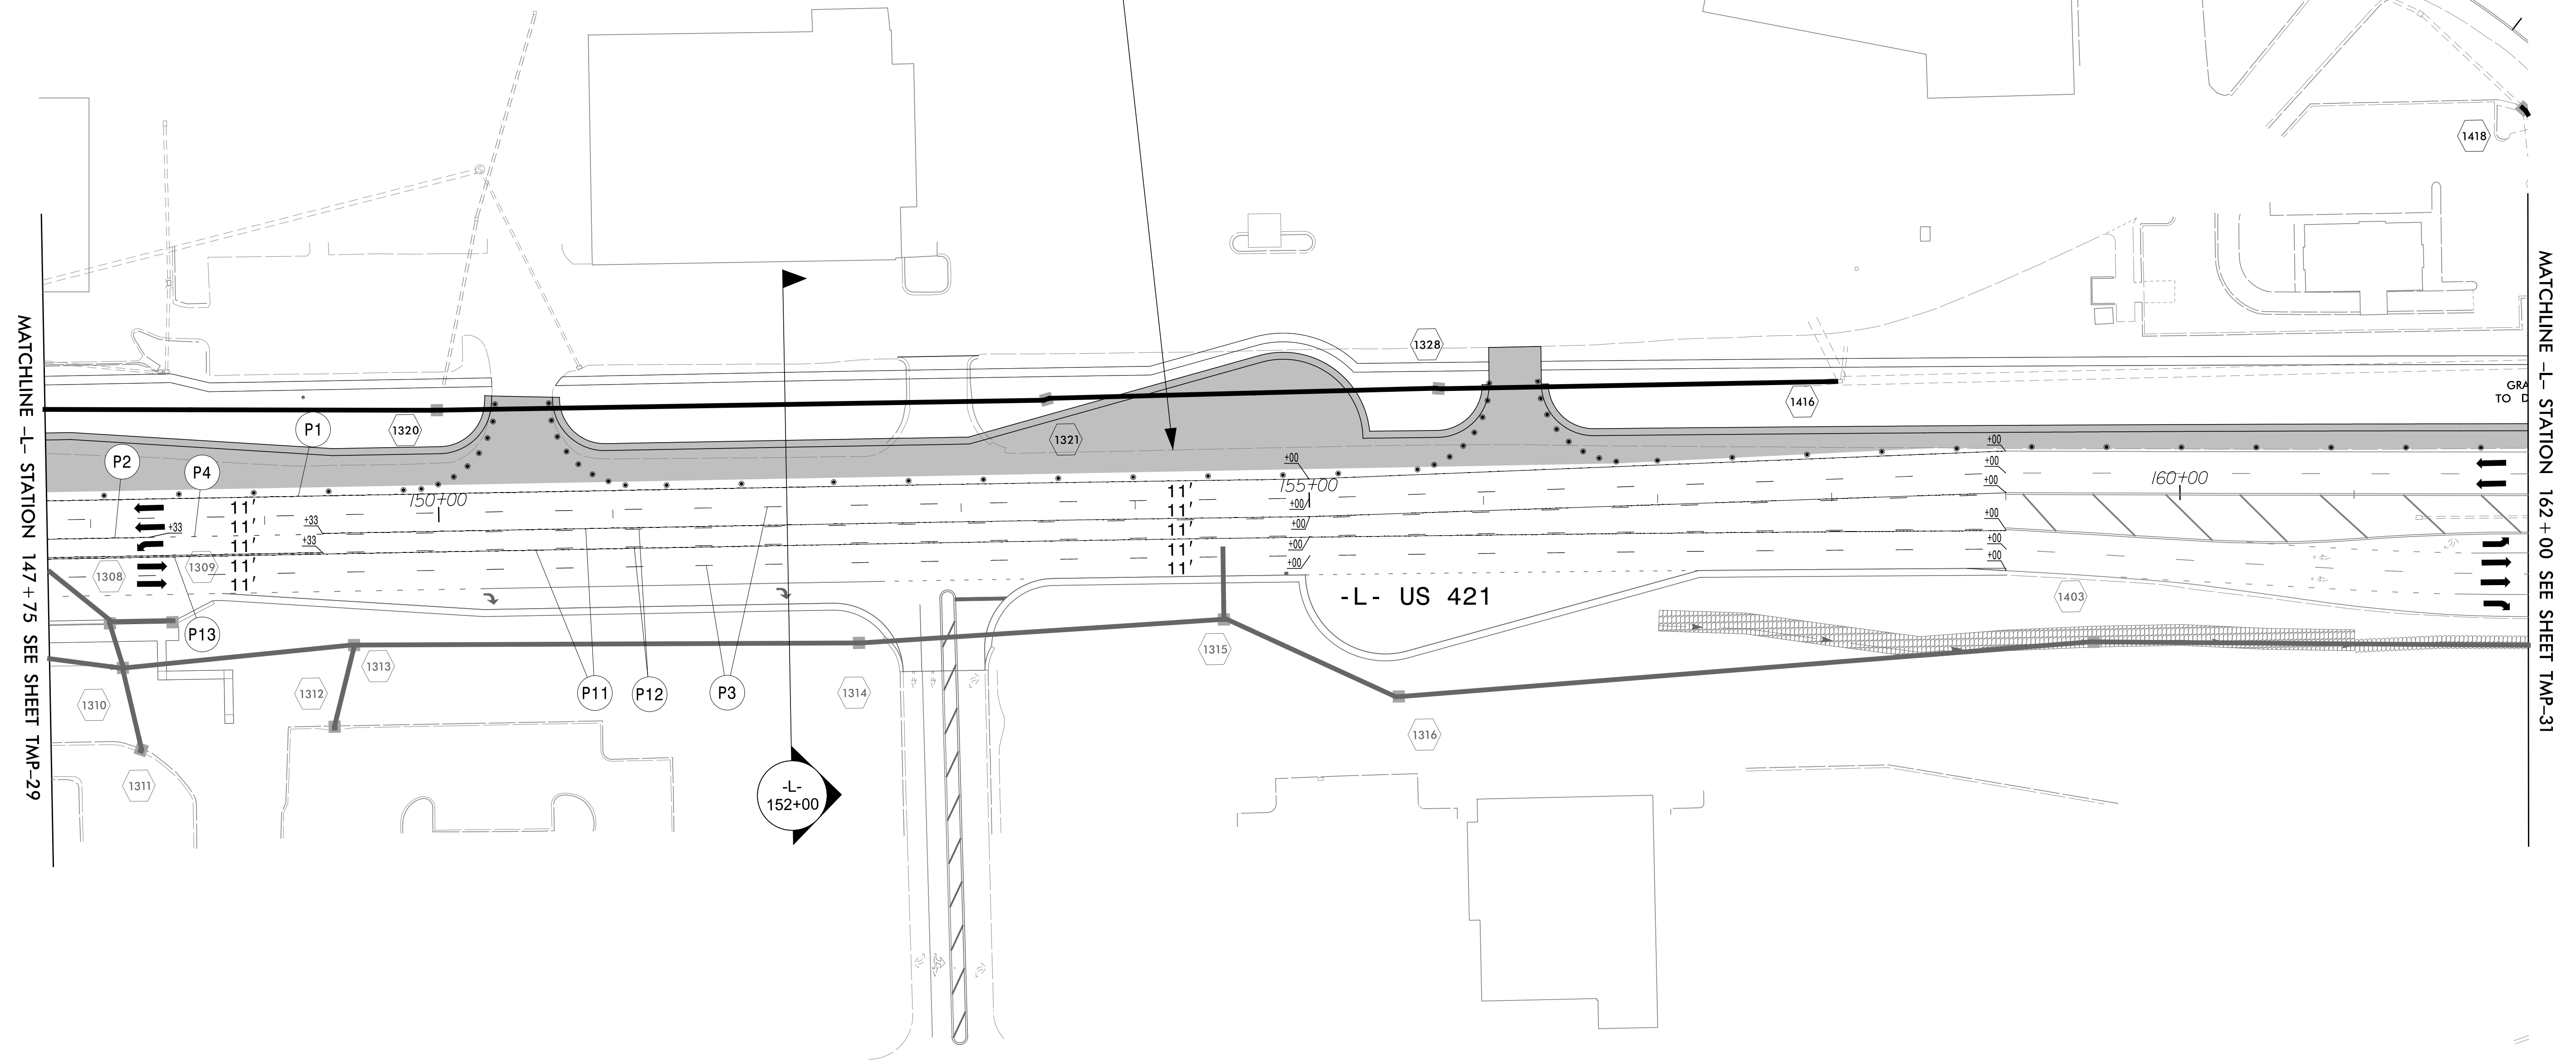


NOTE: INSTALL TEMPORARY PAINT PAVEMENT MARKINGS
IN ACCORDANCE WITH FINAL PAVEMENT MARKING PLANS
UNLESS SPECIFIED OTHERWISE.

APPROVED: _____
DATE: _____

STATE OF NORTH CAROLINA
PROFESSIONAL SEAL
031533
ENGINEER
DAN G. TOWNSEND

8/10/2023

**DOCUMENT NOT CONSIDERED FINAL
UNLESS ALL SIGNATURES COMPLETED**

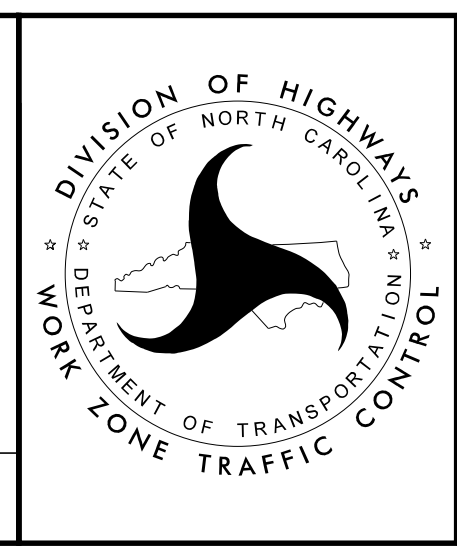

PHASE 5 DETAIL

8/9/2023
R:\Traffic\TrafficControl\CP\U5312_tc_tmp30.dgn
User:jtowndsend