


DELINEATE PROPOSED MEDIAN WITH SKINNY DRUMS AND TEMPORARY PAVEMENT MARKINGS TO IMPLEMENT FINAL LANE CONFIGURATION. IN ACCORDANCE WITH THE TIME RESTRICTIONS ON TMP-2, CLOSE THE INSIDE TRAVEL LANES ON -L- (US 421) AS NEEDED TO CONSTRUCT THE MEDIAN OF -L-. SEE RSD 1101.02, SHEET 3 OF 14 FOR DETAIL.

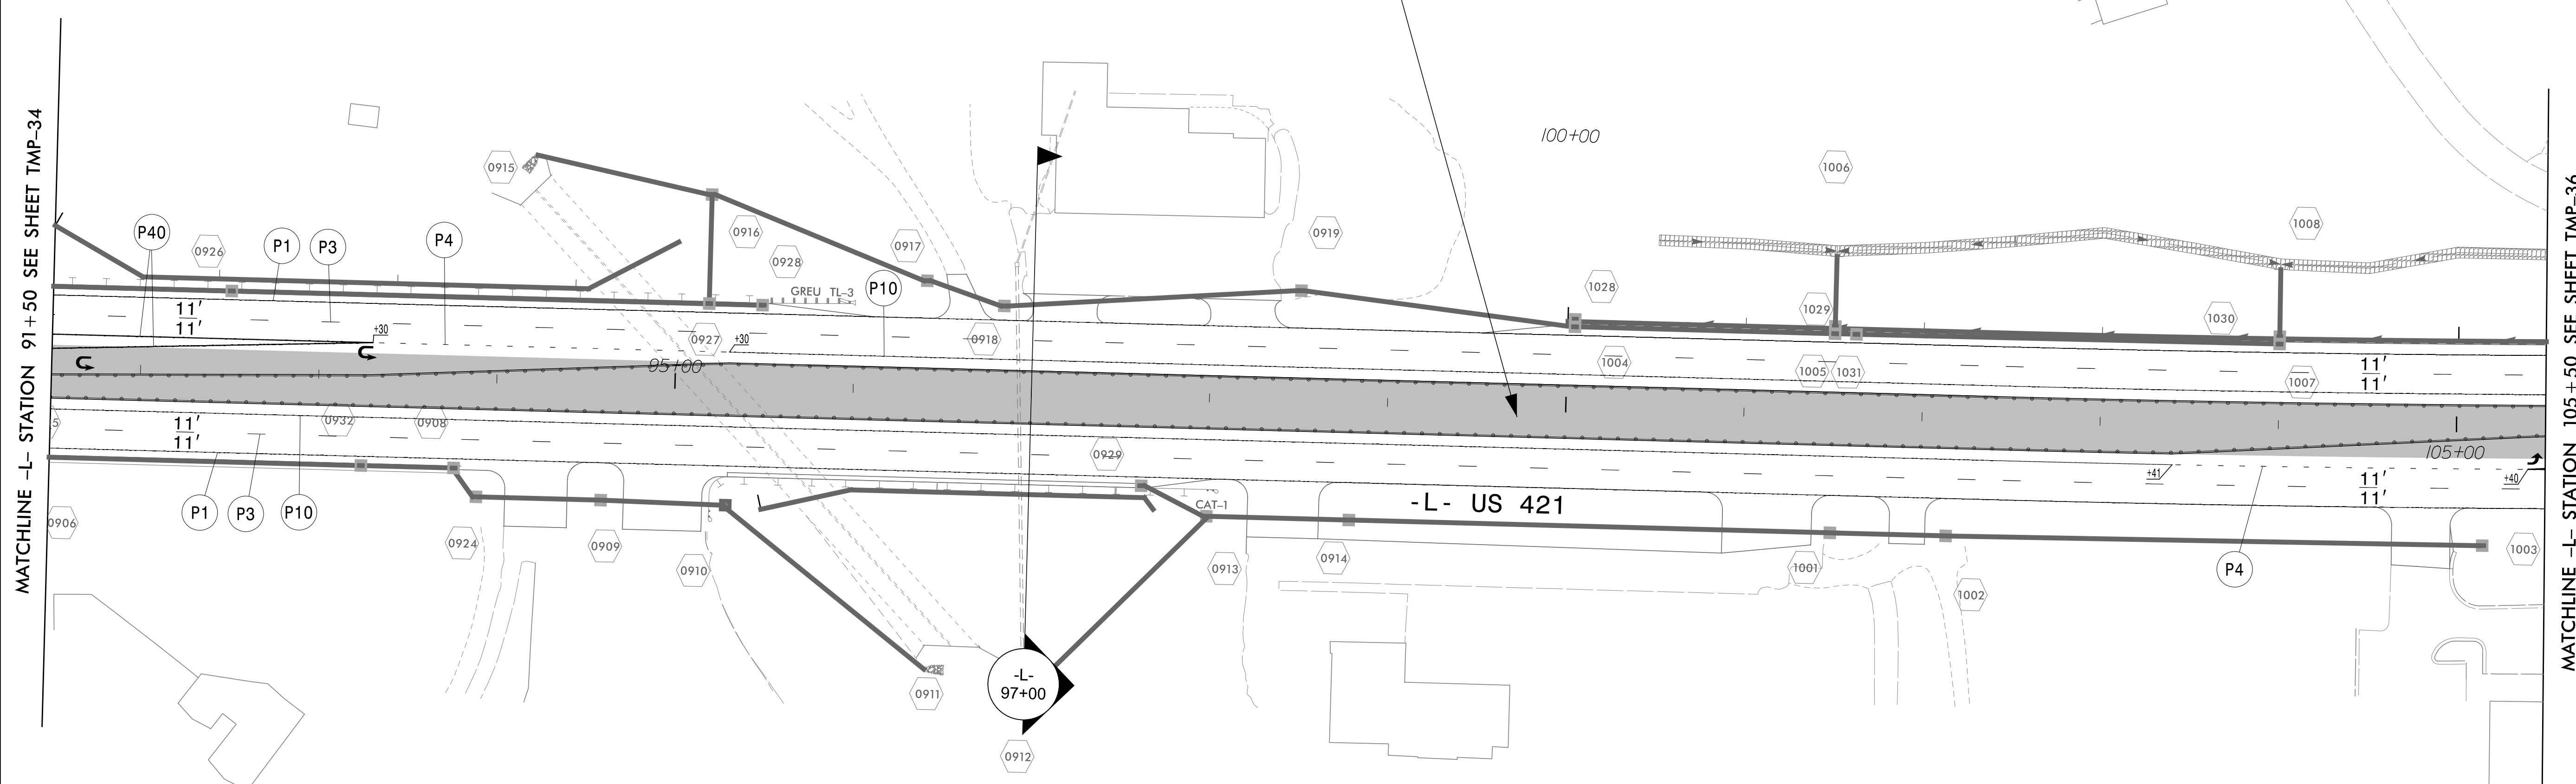


8/9/2023  
R:\Traffic\TrafficControl\CP\U5312\_tc\_tmp35.dgn  
User:jtownsend

NOTE: INSTALL TEMPORARY PAINT PAVEMENT MARKINGS IN ACCORDANCE WITH FINAL PAVEMENT MARKING PLANS UNLESS SPECIFIED OTHERWISE.

APPROVED: \_\_\_\_\_  
DATE: \_\_\_\_\_

8/10/2023

**DOCUMENT NOT CONSIDERED FINAL UNLESS ALL SIGNATURES COMPLETED**

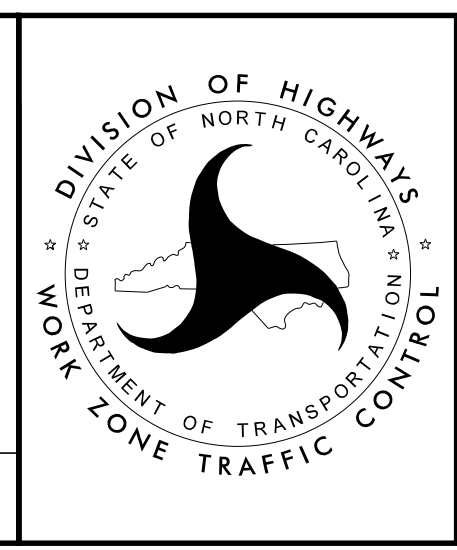

PHASE 6 DETAIL