


CLOSE THE MEDIAN OPENING/ TURN LANE AS NEEDED TO COMPLETE THE DRAINAGE AND ROADWAY CONSTRUCTION.

DO NOT CLOSE THE ADJACENT UPSTREAM/ DOWNSTREAM MEDIAN OPENINGS/ TURN LANES AT THE SAME TIME.

DELINEATE PROPOSED MEDIAN WITH SKINNY DRUMS AND TEMPORARY PAVEMENT MARKINGS TO IMPLEMENT FINAL LANE CONFIGURATION. IN ACCORDANCE WITH THE TIME RESTRICTIONS ON TMP-2, CLOSE THE INSIDE TRAVEL LANES ON -L- (US 421) AS NEEDED TO CONSTRUCT THE MEDIAN OF -L-. SEE RSD 1101.02, SHEET 3 OF 14 FOR DETAIL.

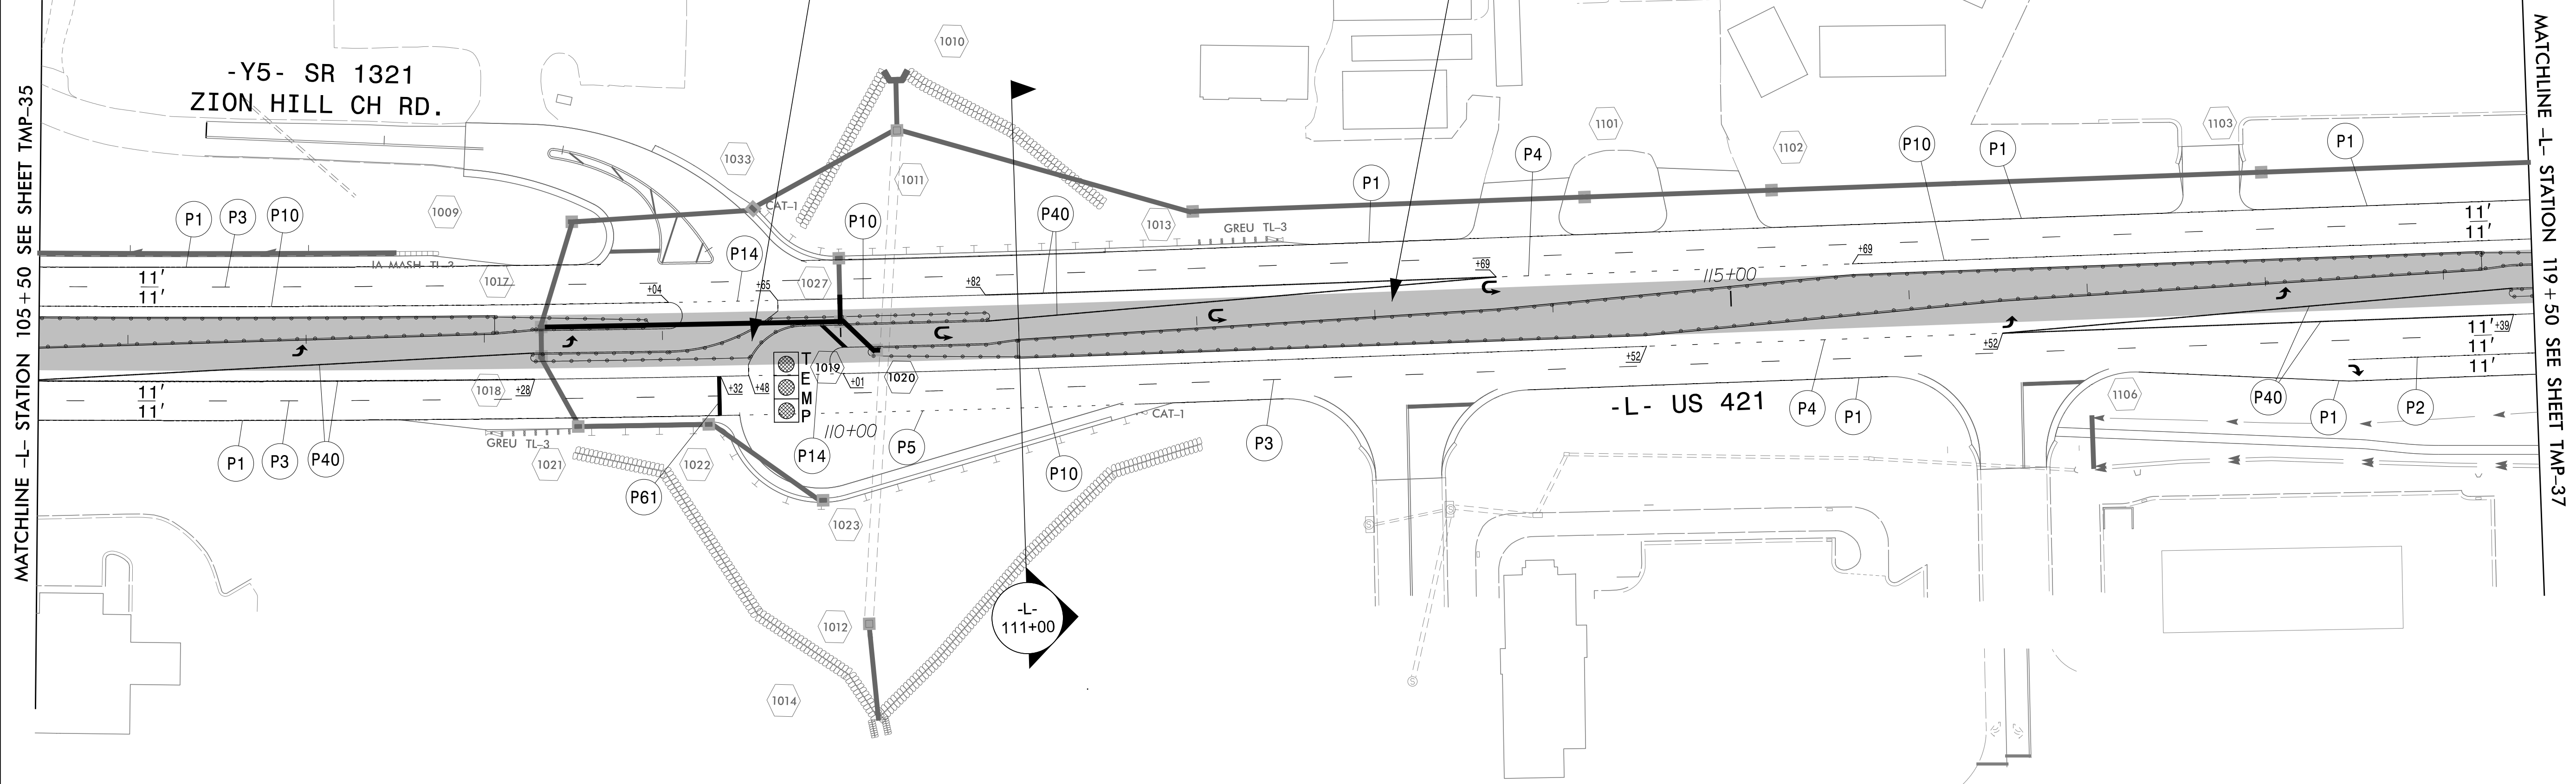

MATCHLINE -L- STATION 105+50 SEE SHEET TMP-35

MATCHLINE -L- STATION 119+50 SEE SHEET TMP-37


NOTE: INSTALL TEMPORARY PAINT PAVEMENT MARKINGS IN ACCORDANCE WITH FINAL PAVEMENT MARKING PLANS UNLESS SPECIFIED OTHERWISE.

APPROVED: _____

DATE: _____

8/10/2023

**DOCUMENT NOT CONSIDERED FINAL
UNLESS ALL SIGNATURES COMPLETED**

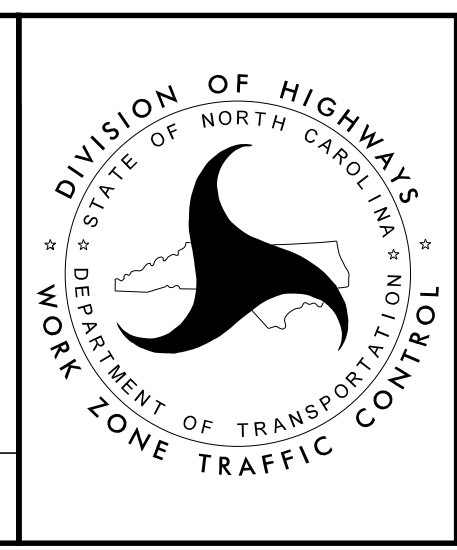

PHASE 6 DETAIL

8/9/2023
R:\Traffic\TrafficControl\CP\U5312_fc_tmp36.dgn
User:jtowndse