


MESSAGE NO. 1	MESSAGE NO. 2
NO LEFT TURNS	MAKE UTURN AHEAD

CHANGEABLE MESSAGE SIGN

A

INSTALL CMS DURING MEDIAN OPENING CLOSURE.

DELINEATE PROPOSED MEDIAN WITH SKINNY DRUMS AND TEMPORARY PAVEMENT MARKINGS TO IMPLEMENT FINAL LANE CONFIGURATION. IN ACCORDANCE WITH THE TIME RESTRICTIONS ON TMP-2, CLOSE THE INSIDE TRAVEL LANES ON -L- (US 421) AS NEEDED TO CONSTRUCT THE MEDIAN OF -L-. SEE RSD 1101.02, SHEET 3 OF 14 FOR DETAIL.

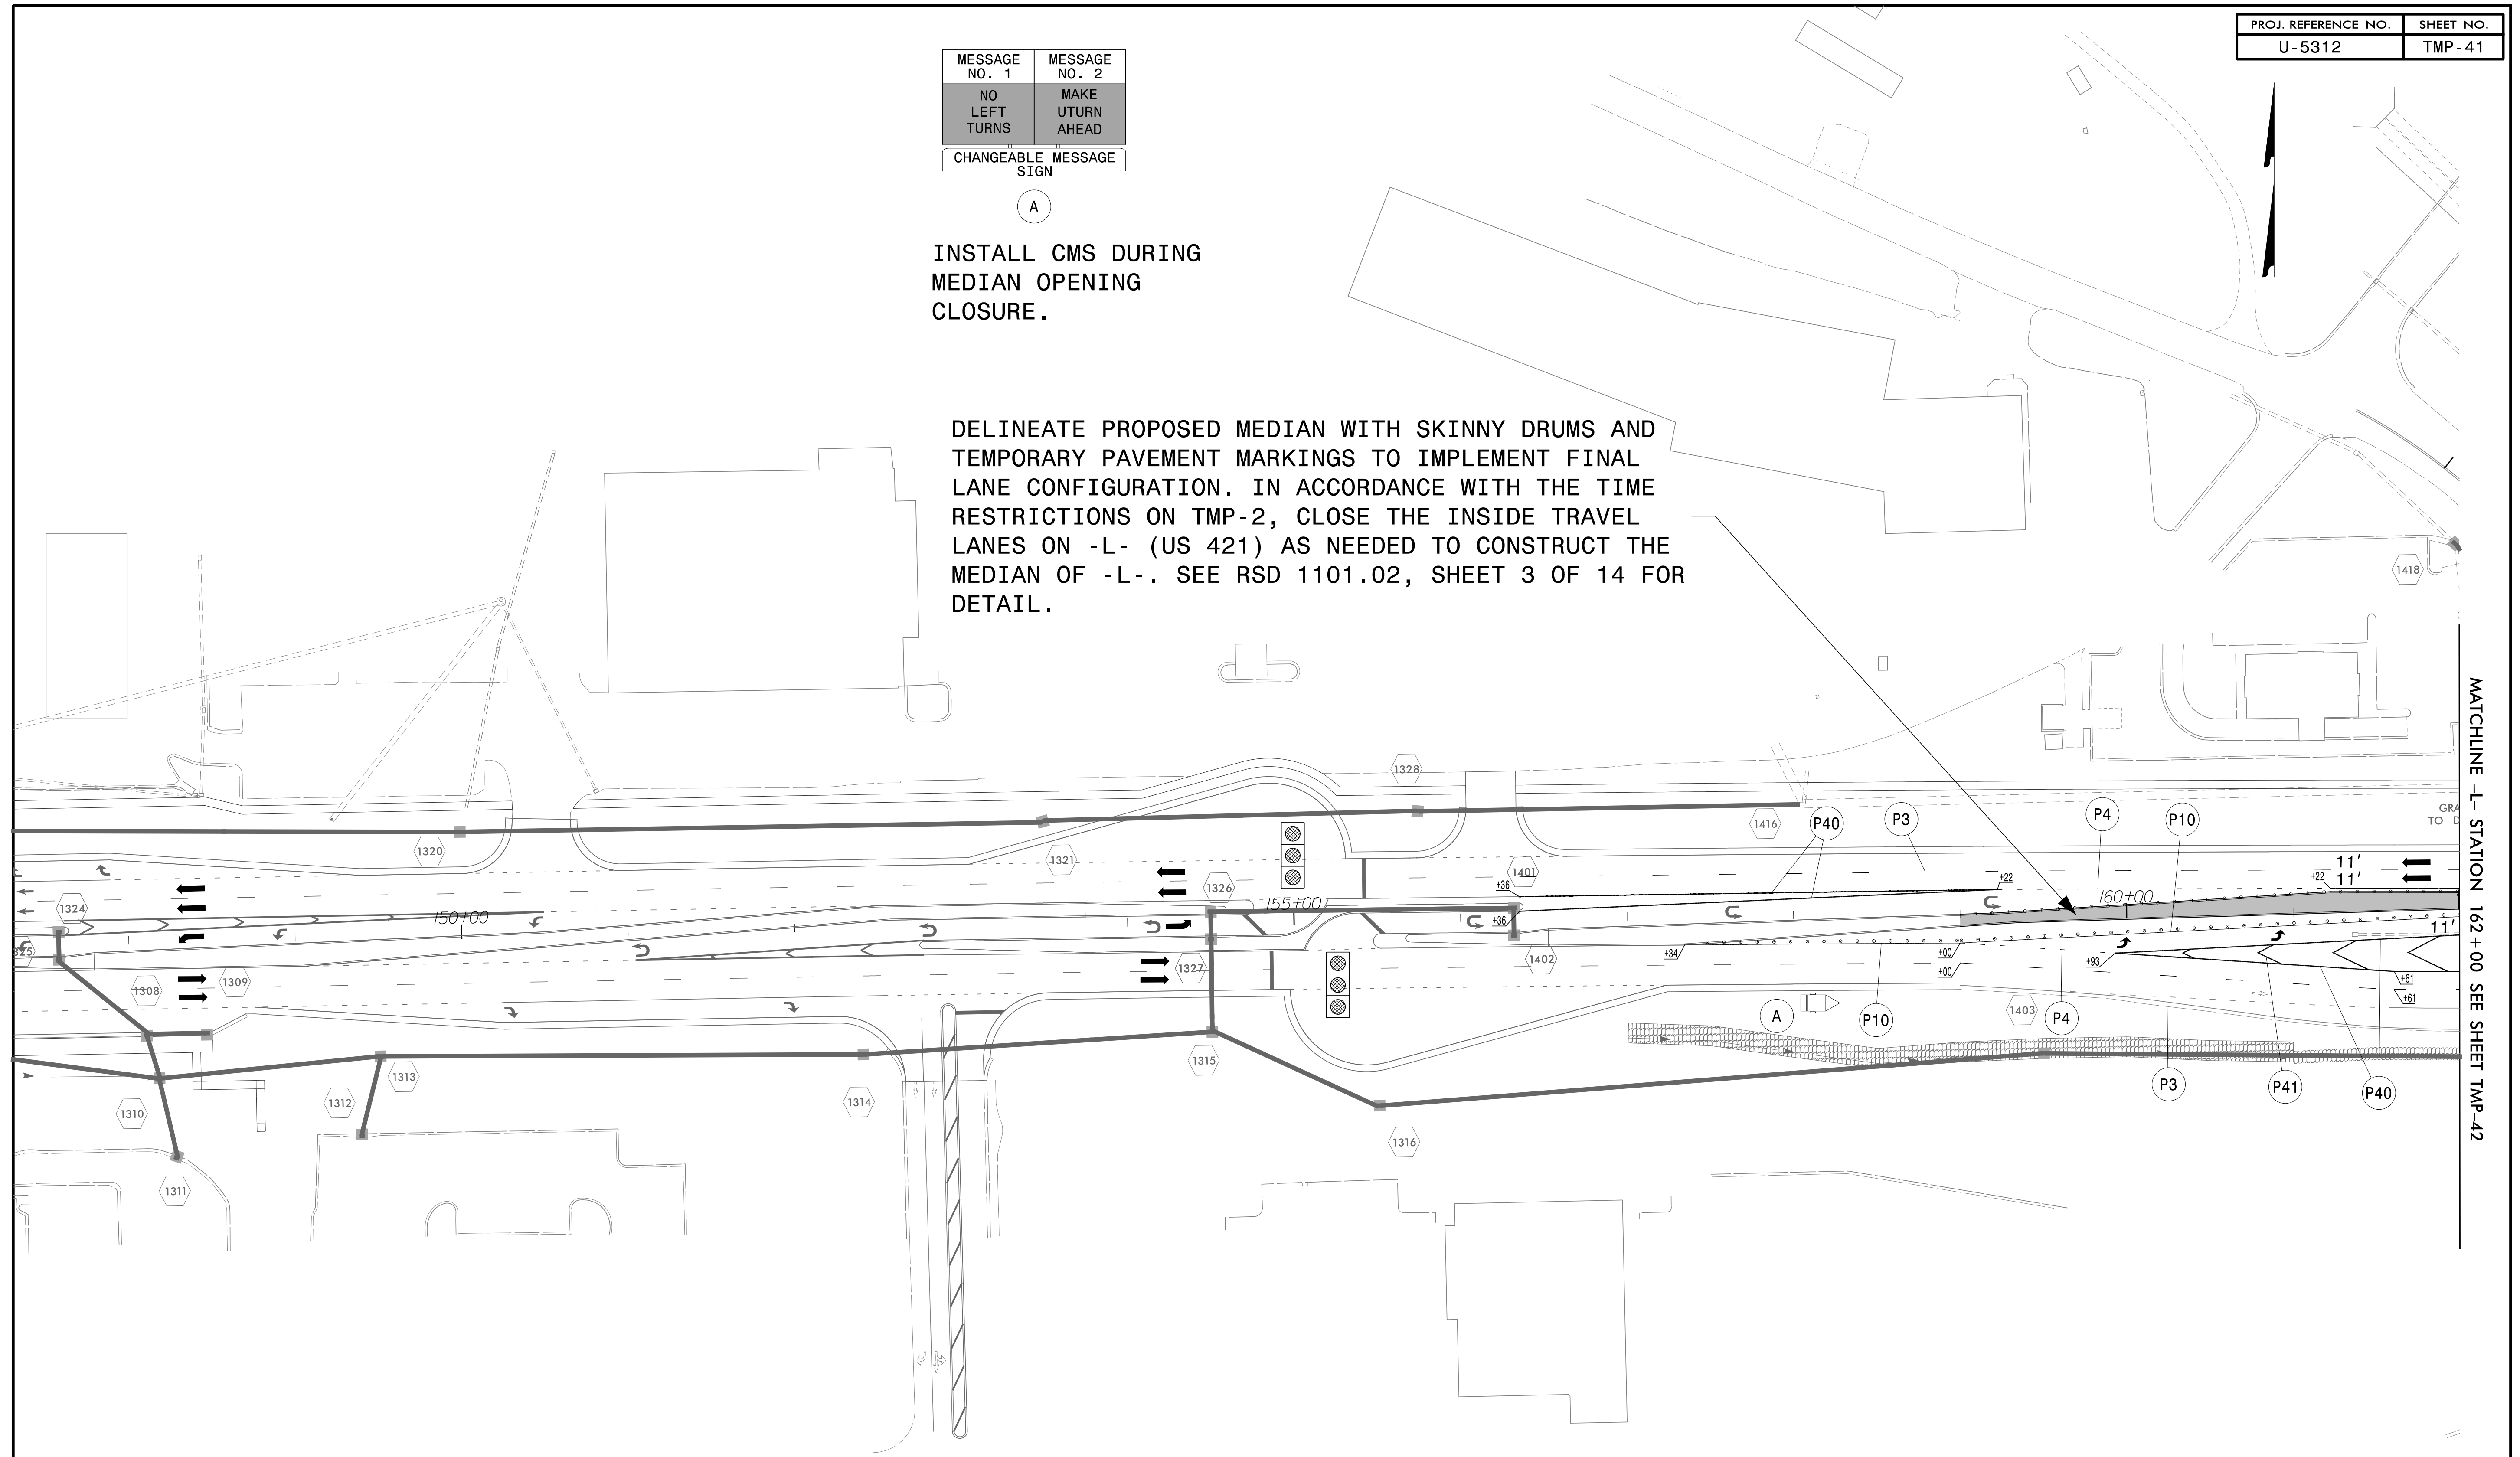


MATCHLINE -L- STATION 162+00 SEE SHEET TMP-42

8/9/2023 R:\TrafficControl\CP\U5312_fc_tmp41.dgn User:jtowmsend

NOTE: INSTALL TEMPORARY PAINT PAVEMENT MARKINGS IN ACCORDANCE WITH FINAL PAVEMENT MARKING PLANS UNLESS SPECIFIED OTHERWISE.

APPROVED: _____
 DATE: _____

DOCUMENT NOT CONSIDERED FINAL UNLESS ALL SIGNATURES COMPLETED

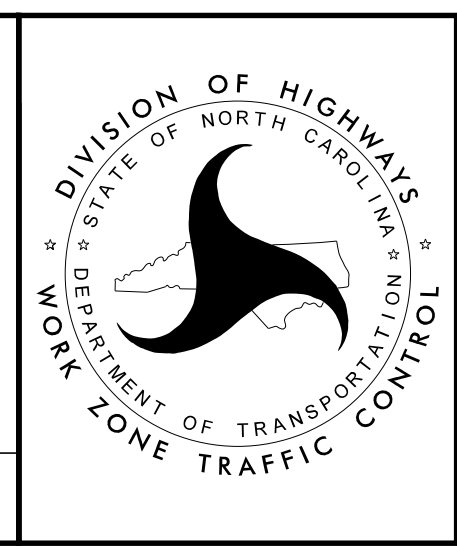

PHASE 7 DETAIL