
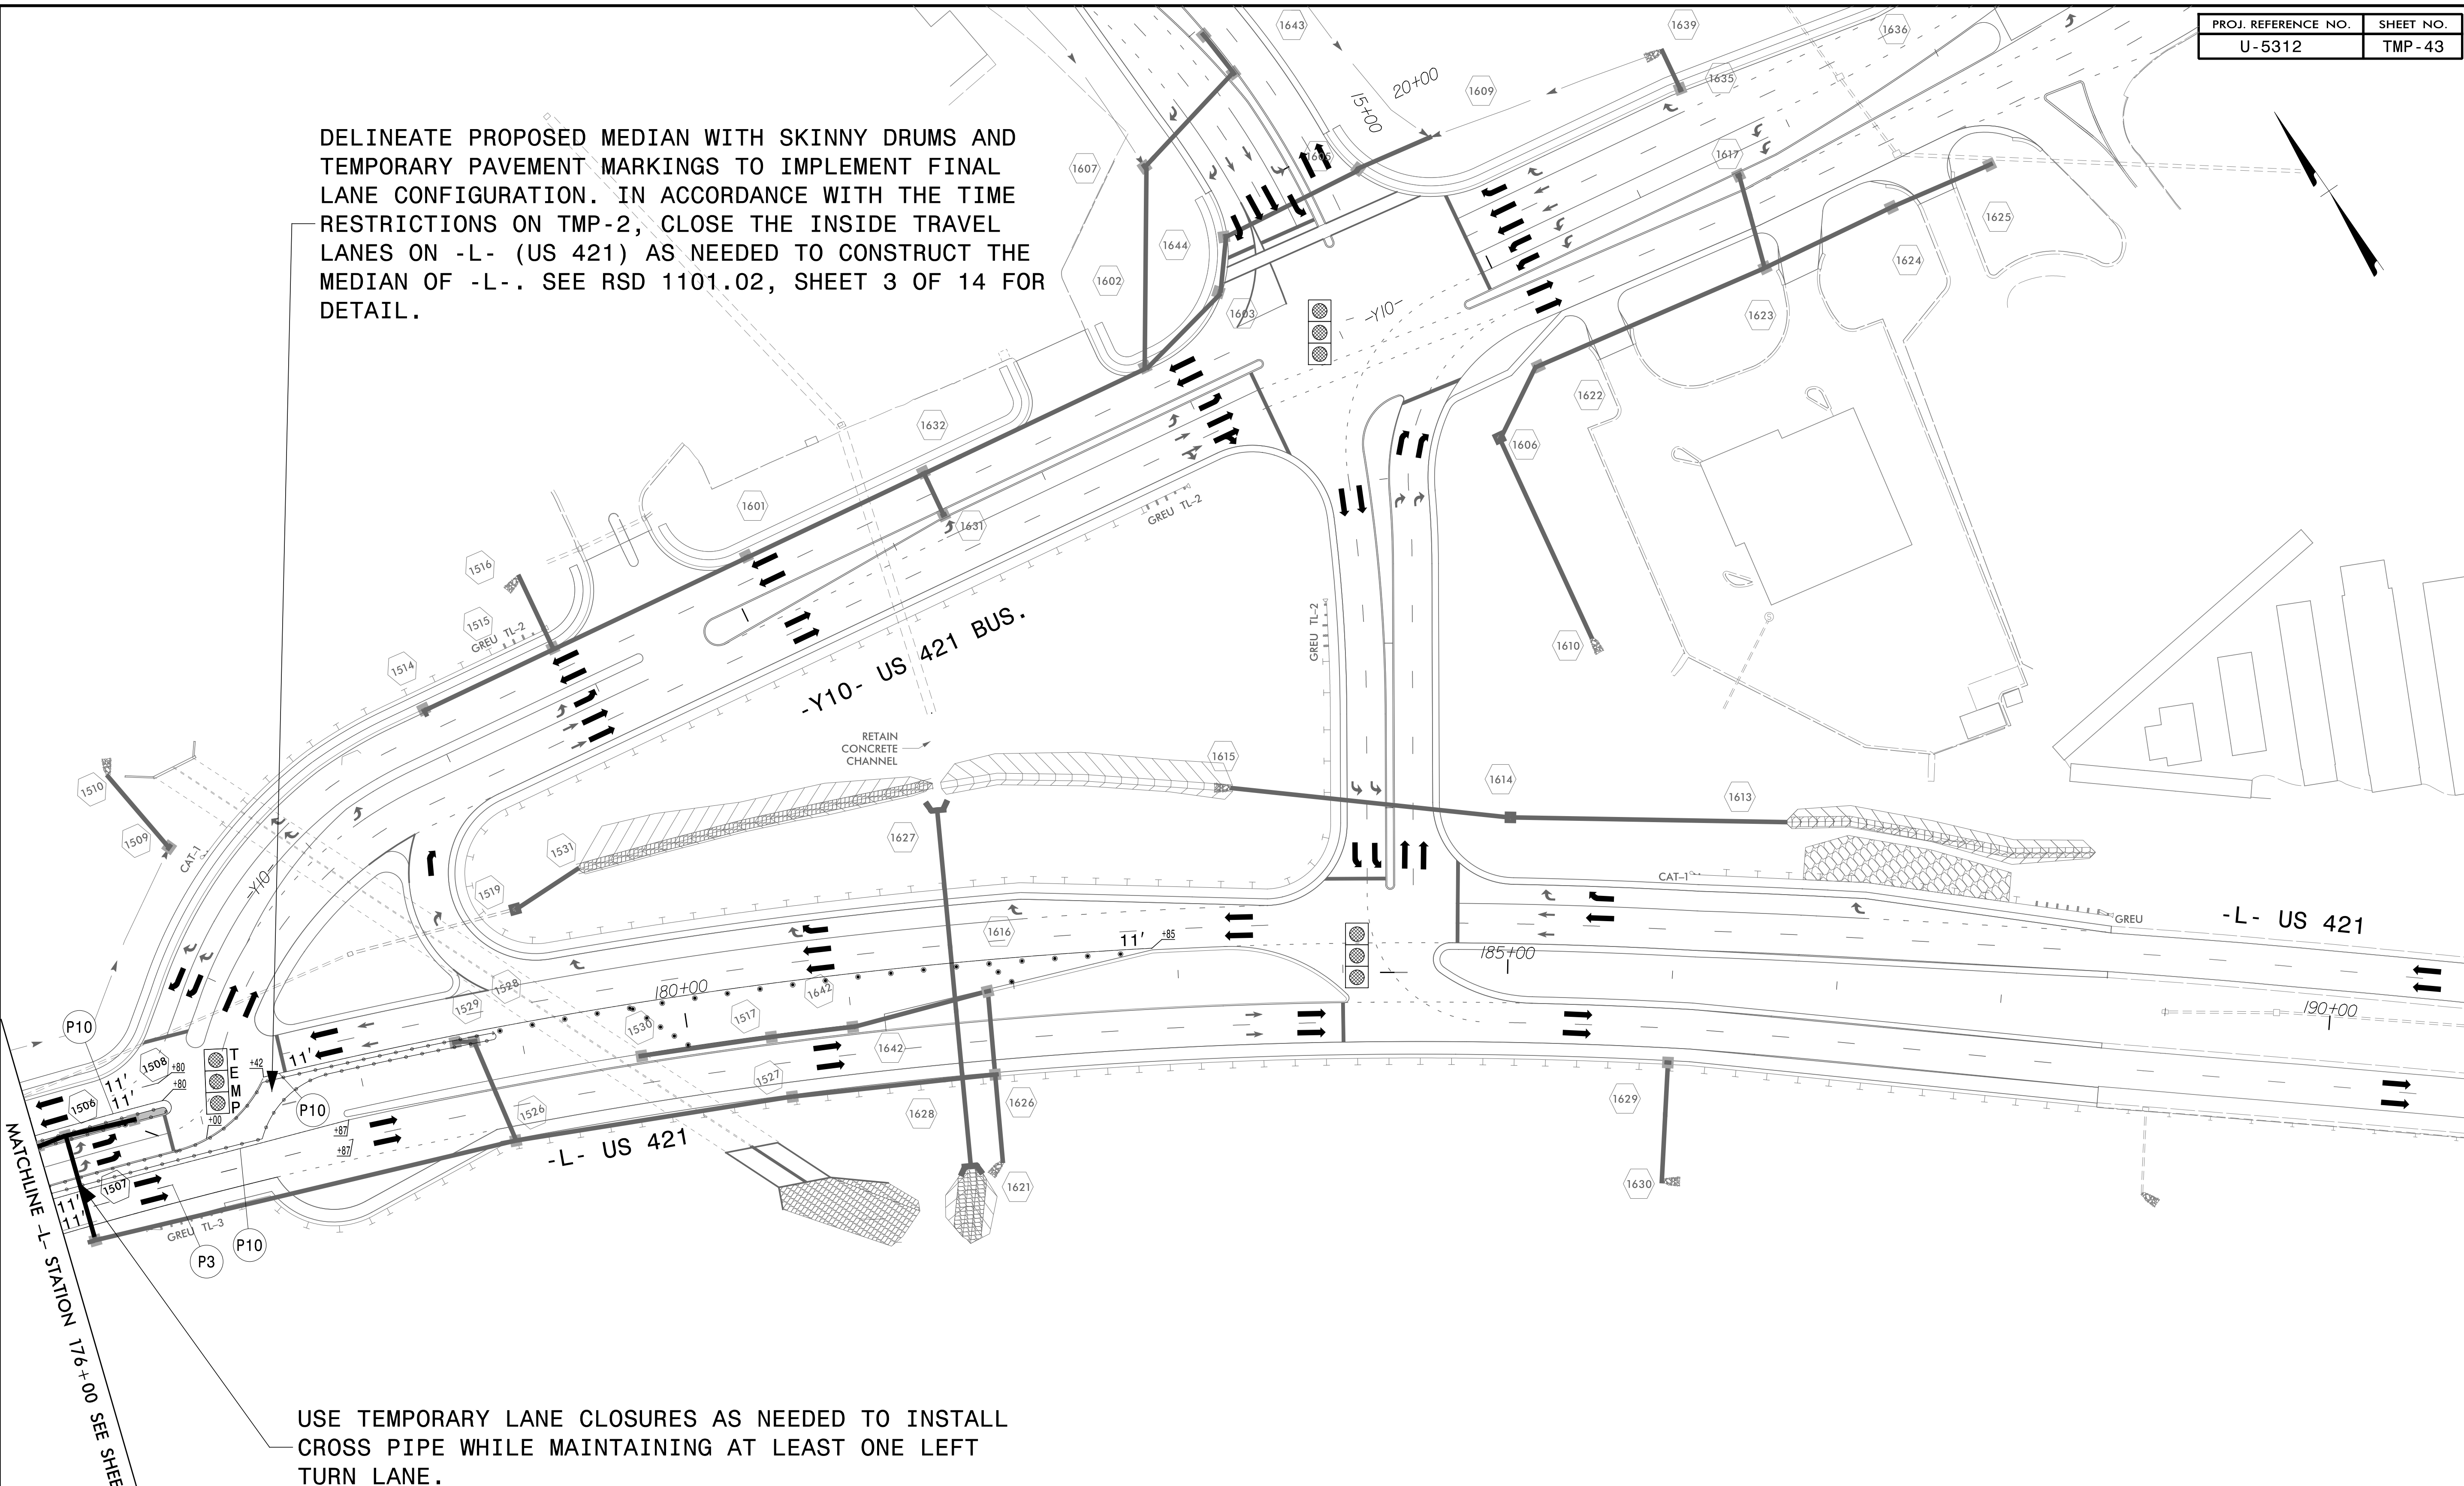


DELINEATE PROPOSED MEDIAN WITH SKINNY DRUMS AND TEMPORARY PAVEMENT MARKINGS TO IMPLEMENT FINAL LANE CONFIGURATION. IN ACCORDANCE WITH THE TIME RESTRICTIONS ON TMP-2, CLOSE THE INSIDE TRAVEL LANES ON -L- (US 421) AS NEEDED TO CONSTRUCT THE MEDIAN OF -L-. SEE RSD 1101.02, SHEET 3 OF 14 FOR DETAIL.

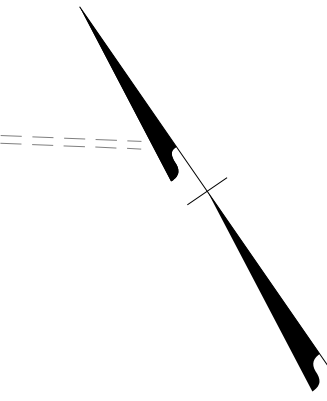

USE TEMPORARY LANE CLOSURES AS NEEDED TO INSTALL CROSS PIPE WHILE MAINTAINING AT LEAST ONE LEFT TURN LANE.


NOTE: INSTALL TEMPORARY PAINT PAVEMENT MARKINGS IN ACCORDANCE WITH FINAL PAVEMENT MARKING PLANS UNLESS SPECIFIED OTHERWISE.

8/9/2023 R:\Traffic\TrafficControl\CP\U5312_fc_tmp43.dgn User:jtownsend

MATCHLINE -L- STATION 176+00 SEE SHEET TMP-42

APPROVED: _____
DATE: _____

DOCUMENT NOT CONSIDERED FINAL UNLESS ALL SIGNATURES COMPLETED

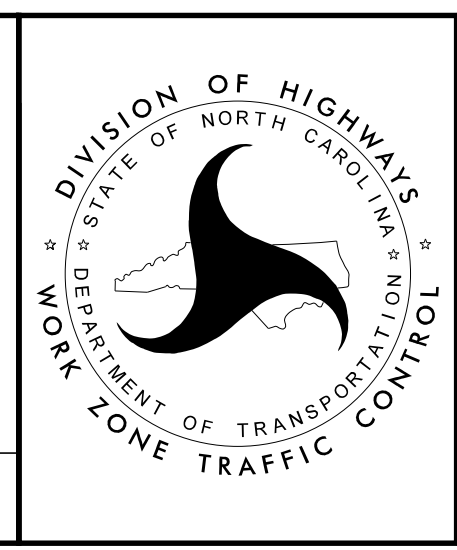

PHASE 7 DETAIL