


APPROVED: _____
DATE: _____

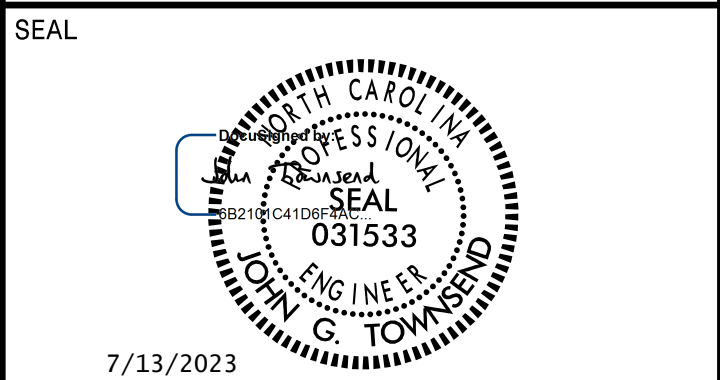


**DOCUMENT NOT CONSIDERED FINAL
UNLESS ALL SIGNATURES COMPLETED**



940 Main Campus Drive, Suite 500 Raleigh, NC 27606
NC License No. C-3705

- | | |
|------------------------------------|-----------------------------------|
| 1 -L- STA. 162+55 +/-, 39.00' LT | 21 -L- STA. 163+59 +/-, 15.00' LT |
| 2 -L- STA. 162+99 +/-, 15.00' LT | 22 -L- STA. 163+10 +/-, 43.00' LT |
| 3 -L- STA. 162+99 +/-, 6.25' LT | 23 -L- STA. 163+05 +/-, 43.00' LT |
| 4 -L- STA. 162+98 +/-, 15.00' RT | 24 -L- STA. 162+94 +/-, 69.26' LT |
| 5 -L- STA. 162+60 +/-, 51.00' RT | 25 -Y7- STA. 12+49 +/-, 0.00' RT |
| 6 -L- STA. 163+44 +/-, 43.00' RT | 26 -Y7- STA. 12+04 +/-, 0.00' RT |
| 7 -L- STA. 163+33 +/-, 49.00' RT | 27 -L- STA. 163+54 +/-, 63.08' LT |
| 8 -L- STA. 163+34 +/-, 84.34' RT | 28 -L- STA. 163+64 +/-, 56.74' LT |
| 9 -L- STA. 163+22 +/-, 104.10' RT | 29 -L- STA. 162+90 +/-, 59.40' LT |
| 10 -L- STA. 163+46 +/-, 133.00' RT | 30 -L- STA. 162+93 +/-, 63.30' LT |
| 11 -L- STA. 164+18 +/-, 49.00' RT | |
| 12 -L- STA. 164+33 +/-, 27.00' RT | |
| 13 -L- STA. 163+80 +/-, 43.00' RT | |
| 14 -L- STA. 163+96 +/-, 27.00' RT | |
| 15 -L- STA. 163+37 +/-, 15.00' RT | |
| 16 -L- STA. 163+96 +/-, 15.00' RT | |
| 17 -L- STA. 163+96 +/-, 6.25' RT | |
| 18 -L- STA. 164+56 +/-, 39.00' RT | |
| 19 -L- STA. 163+92 +/-, 51.00' LT | |
| 20 -L- STA. 163+47 +/-, 71.79' LT | |

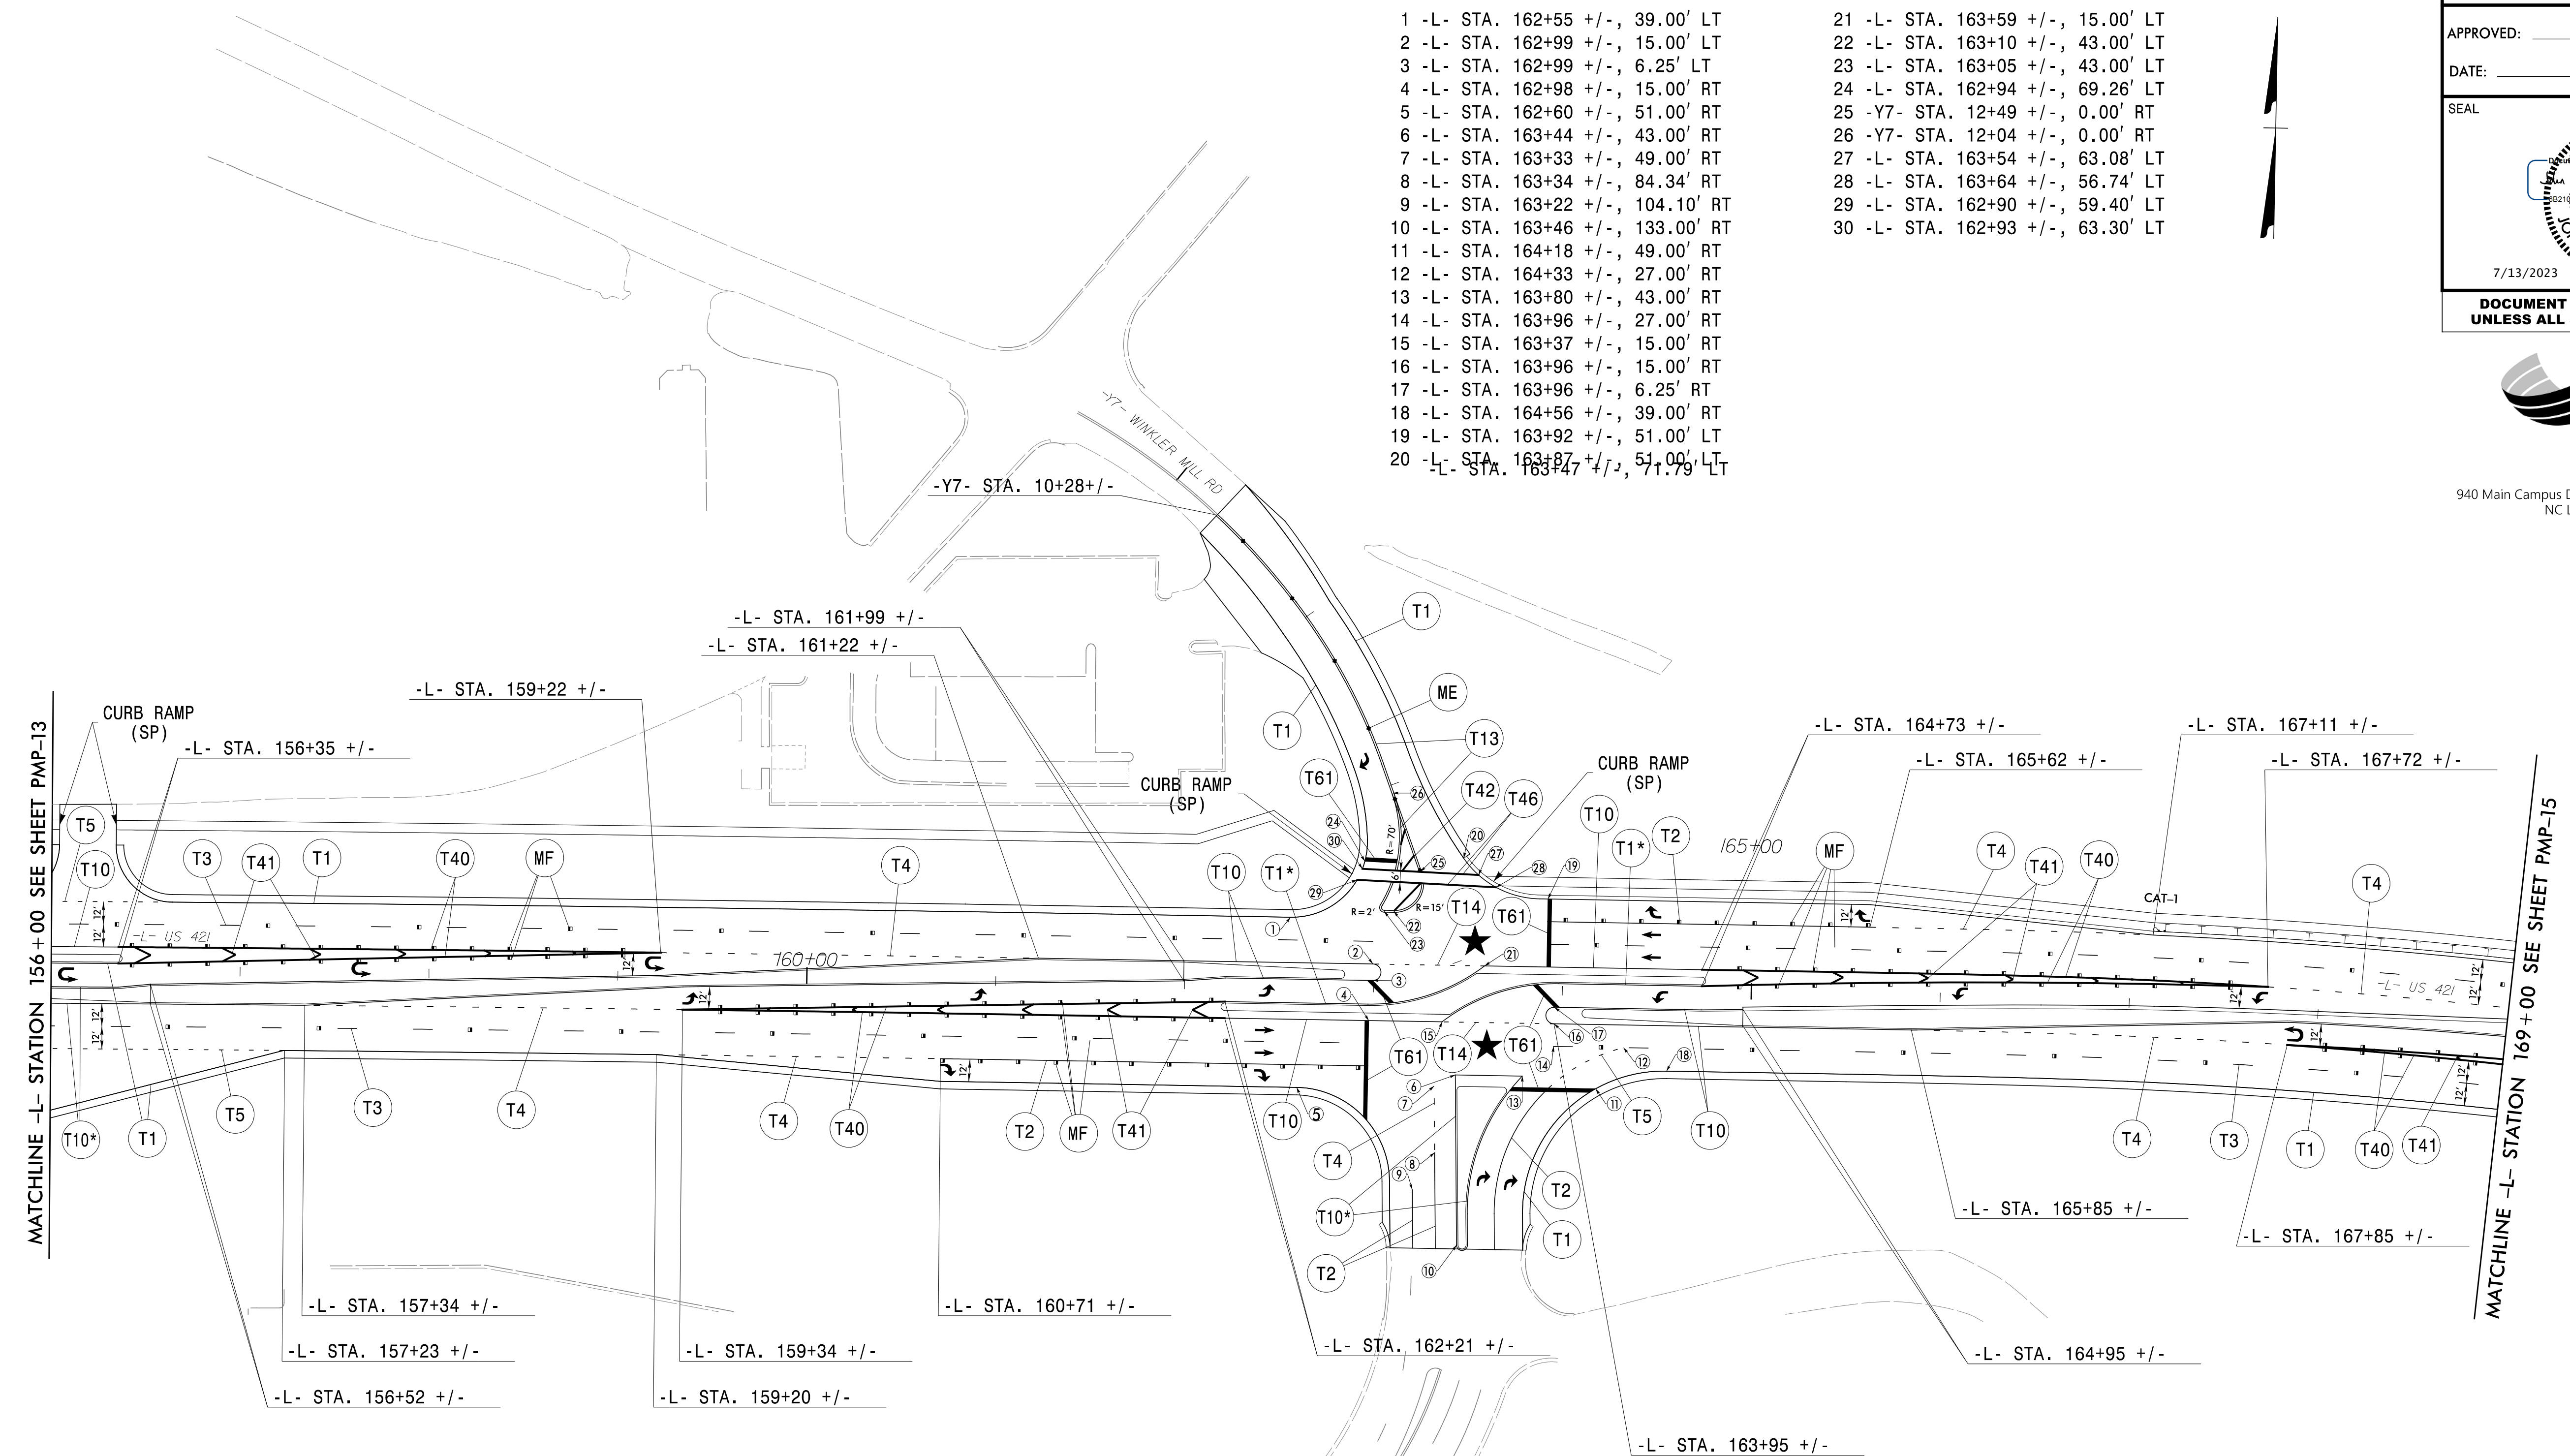

* EDGELINE OFFSET 0.75' FROM FACE OF CURB/ISLAND

PAVEMENT MARKING SCHEDULE

| SYMBOL | DESCRIPTION |
|--------|---|
| T1 | WHITE EDGELINE (4", 90 MIL) |
| T2 | WHITE SOLID LANE LINE (4", 90 MIL) |
| T3 | 10 FT. WHITE SKIP (4", 90 MIL) |
| T4 | 3 FT.-9 FT./SP WHITE MINISKIP (4", 90 MIL) |
| T5 | 2 FT.-6 FT./SP WHITE MINISKIP (4", 90 MIL) |
| T10 | YELLOW EDGELINE (4", 90 MIL) |
| T11 | YELLOW SINGLE CENTER (4", 90 MIL) |
| T12 | 10 FT. YELLOW SKIP (4", 90 MIL) |
| T13 | YELLOW DOUBLE CENTER (4", 90 MIL) |
| T14 | 2 FT.-6 FT./SP YELLOW MINISKIP (4", 90 MIL) |
| T40 | WHITE GORELINE (8", 90 MIL) |
| T41 | WHITE DIAGONAL (8", 90 MIL) |
| T42 | YELLOW DIAGONAL (8", 90 MIL) |
| T46 | WHITE CROSSWALK LINE (8", 90 MIL) |
| T61 | WHITE STOPBAR (24", 90 MIL) |
| ↶ | LEFT TURN ARROW (90 MIL) |
| ↷ | RIGHT TURN ARROW (90 MIL) |
| → | STRAIGHT ARROW (90 MIL) |
| ↷→ | COMBO.STRAIGHT/RIGHT (90 MIL) |
| ↶→ | U-TURN ARROW (90 MIL) |
| ME | SNOWPLOWABLE MARKER (YELLOW & YELLOW) |
| MF | SNOWPLOWABLE MARKER (CRYSTAL & RED) |

★ TRAFFIC SIGNAL

PAVEMENT MARKING DETAIL

3/10/2023
 R:\Traffic\PavementMarking\U5312_pm_psh14.dgn
 User:jtownsend