


APPROVED: _____
 DATE: _____

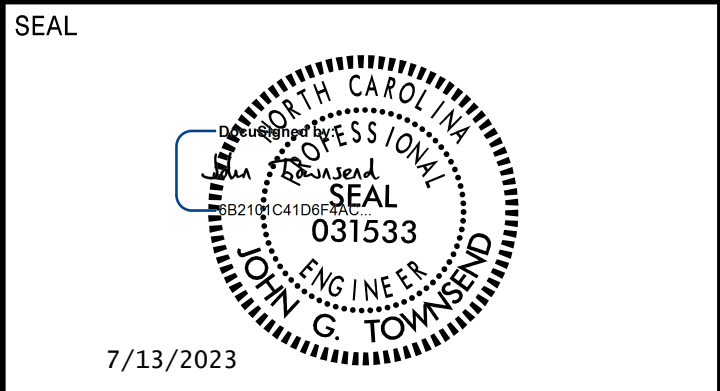

7/13/2023

**DOCUMENT NOT CONSIDERED FINAL
 UNLESS ALL SIGNATURES COMPLETED**



940 Main Campus Drive, Suite 500 Raleigh, NC 27606
 NC License No. C-3705

SIGN NUMBER: 301 TYPE: D QUANTITY: 1 SIGN WIDTH: 7'-6" HEIGHT: 3'-0" TOTAL AREA: 22.5 Sq.Ft. BORDER TYPE: FLUSH RECESS: 0" WIDTH: 1" RADII: 2.75" NO. Z BARS: LENGTH:	BACKG COLOR: Green COPY COLOR: White SYMBOL X Y WID HT MAT'L: 0.125" (3.2 mm) ALUMINUM	DESIGN BY: VHB PROJECT ID: U-5312 CHECKED BY: LOCATION: Feb 15, 2023 DIV: 11
--	---	---

BORDER R=2.75" TH=1" Spacing Factor is 1 unless specified otherwise

USE NOTES:
 1. Legend and border(except those that are colored black) shall be direct applied Grade C sheeting.
 2. Background shall be Grade C reflective sheeting.
 3. Shields: A, B, and C type arrows shall be on 0.032" (0.8mm) aluminum with Grade C reflective sheeting and demountable.

LETTER POSITIONS

Letter spacings are to start of next letter													Series/Size	
													Text Length	
W	a	t	s	o	n	B	r	a	m	e			D 2000	
9.9	7.8	5.4	3.6	4.5	6.2	4.7	8	6.6	3.6	6.1	9.1	4.7	9.9	70.2
E	x	p	r	e	s	s	w	a	y					D 2000
16.5	5.4	7	6.1	3.7	5.4	4.3	4.2	9.6	5.4	6	16.5			57

FILENAME: U5312_sgn_301 NORTH CAROLINA D.O.T. SIGN DETAIL

SIGN NUMBER: 302 TYPE: D QUANTITY: 1 SIGN WIDTH: 7'-0" HEIGHT: 3'-0" TOTAL AREA: 21.0 Sq.Ft. BORDER TYPE: FLUSH RECESS: 0" WIDTH: 0.75" RADII: 2.25" NO. Z BARS: LENGTH:	BACKG COLOR: Green COPY COLOR: White SYMBOL X Y WID HT MAT'L: 0.125" (3.2 mm) ALUMINUM	DESIGN BY: VHB PROJECT ID: U-5312 CHECKED BY: LOCATION: Feb 15, 2023 DIV: 11
---	---	---

BORDER R=2.25" TH=0.75" Spacing Factor is 1 unless specified otherwise

USE NOTES:
 1. Legend and border(except those that are colored black) shall be direct applied Grade C sheeting.
 2. Background shall be Grade C reflective sheeting.
 3. Shields: A, B, and C type arrows shall be on 0.032" (0.8mm) aluminum with Grade C reflective sheeting and demountable.

LETTER POSITIONS

Letter spacings are to start of next letter													Series/Size	
													Text Length	
N	W	i	l	k	e	s	b	o	r	o			D 2000	
10.1	5.4	8	8.2	2.9	2.9	5.8	5.4	4.8	5.8	6.2	3.7	4.9	10.1	63.8
L	E	F	T	L	A	N	E							D 2000
20.8	4.6	4.7	4.1	3.7	6	4.1	6	5.5	3.7	20.8				42.5

FILENAME: U5312_sgn_302 NORTH CAROLINA D.O.T. SIGN DETAIL

SIGN NUMBER: 303 TYPE: D QUANTITY: 1 SIGN WIDTH: 6'-6" HEIGHT: 2'-0" TOTAL AREA: 13.0 Sq.Ft. BORDER TYPE: FLUSH RECESS: 0" WIDTH: 1.5" RADII: 3" NO. Z BARS: LENGTH:	BACKG COLOR: Blue COPY COLOR: White SYMBOL X Y WID HT MAT'L: 0.125" (3.2 mm) ALUMINUM	DESIGN BY: VHB PROJECT ID: U-5312 CHECKED BY: LOCATION: Feb 15, 2023 DIV: 11
---	--	---

BORDER R=3" TH=1.5" Spacing Factor is 1 unless specified otherwise

USE NOTES:
 1. Legend and border(except those that are colored black) shall be direct applied Grade C sheeting.
 2. Background shall be Grade C reflective sheeting.
 3. Shields: A, B, and C type arrows shall be on 0.032" (0.8mm) aluminum with Grade C reflective sheeting and demountable.

LETTER POSITIONS

Letter spacings are to start of next letter											Series/Size
											Text Length
H	O	S	P	I	T	A	L				E 2000
10.4	8.3	8.1	8.1	7.8	2.8	6.6	9.5	6	10.4		57.3

FILENAME: U5312_sgn_1028 NORTH CAROLINA D.O.T. SIGN DETAIL

SIGN NUMBER: 304 TYPE: D QUANTITY: 2 SIGN WIDTH: 8'-6" HEIGHT: 2'-0" TOTAL AREA: 17.0 Sq.Ft. BORDER TYPE: FLUSH RECESS: 0" WIDTH: 1.5" RADII: 3" NO. Z BARS: LENGTH:	BACKG COLOR: Blue COPY COLOR: White SYMBOL X Y WID HT AR_Type D 77.6 8 8 12 MAT'L: 0.125" (3.2 mm) ALUMINUM	DESIGN BY: VHB PROJECT ID: U-5312 CHECKED BY: LOCATION: Feb 15, 2023 DIV: 11
---	---	---

BORDER R=3" TH=1.5" Spacing Factor is 1 unless specified otherwise

USE NOTES:
 1. Legend and border(except those that are colored black) shall be direct applied Grade C sheeting.
 2. Background shall be Grade C reflective sheeting.
 3. Shields: A, B, and C type arrows shall be on 0.032" (0.8mm) aluminum with Grade C reflective sheeting and demountable.

LETTER POSITIONS

Letter spacings are to start of next letter											Series/Size
											Text Length
H	O	S	P	I	T	A	L				E 2000
12.4	8.3	8.1	8.1	7.8	2.8	6.6	9.5	6	32.4		57.3

FILENAME: U5312_sgn_304 NORTH CAROLINA D.O.T. SIGN DETAIL

03/10/23
 R:\Traffic\Signing\CADD\Signing Layout Plans\U5312_sgn_psh02b.dgn
 User:jtowns

SIGN DESIGNS