


APPROVED: _____
DATE: _____



**DOCUMENT NOT CONSIDERED FINAL
UNLESS ALL SIGNATURES COMPLETED**

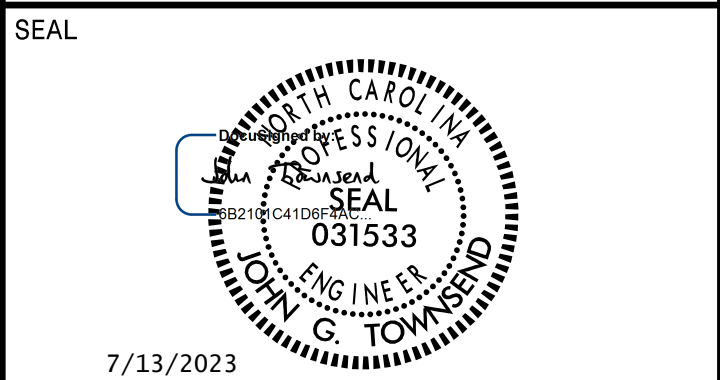

SIGN NUMBER: 410 TYPE: D QUANTITY: 5 SIGN WIDTH: 3'-0" HEIGHT: 2'-6" TOTAL AREA: 7.5 Sq.Ft. BORDER TYPE: FLUSH RECESS: 0.38" WIDTH: 0.63" RADII: 1.13" NO. Z BARS: LENGTH:	BACKG COLOR: White COPY COLOR: Black <table border="1"> <tr> <th>SYMBOL</th> <th>X</th> <th>Y</th> <th>WID</th> <th>HT</th> </tr> <tr> <td>AR_RIGHT_ONLY</td> <td>3.8</td> <td>12.1</td> <td>11.1</td> <td>13.8</td> </tr> <tr> <td>AR_RIGHT_ONLY</td> <td>21.1</td> <td>12.1</td> <td>11.1</td> <td>13.8</td> </tr> </table> MAT'L: 0.080" (2.0 mm) ALUMINUM	SYMBOL	X	Y	WID	HT	AR_RIGHT_ONLY	3.8	12.1	11.1	13.8	AR_RIGHT_ONLY	21.1	12.1	11.1	13.8	DESIGN BY: VHB PROJECT ID: U-5312 CHECKED BY: LOCATION: Oct 31, 2022 DIV: 11
SYMBOL	X	Y	WID	HT													
AR_RIGHT_ONLY	3.8	12.1	11.1	13.8													
AR_RIGHT_ONLY	21.1	12.1	11.1	13.8													

BORDER R=1.13" TH=0.63" IN=0.38"

Spacing Factor is 1 unless specified otherwise

Letter positions										Series/Size
Letter spacings are to start of next letter										Text Length
3.8	3.2	3.1	2.3	2.6	21.1					C 2000
										11.1
21.1	3.2	3.1	2.3	2.6	3.8					C 2000
										11.1

FILENAME: U5312_sgn_410 NORTH CAROLINA D.O.T. SIGN DETAIL

SIGN NUMBER: 411 TYPE: D QUANTITY: 1 SIGN WIDTH: 3'-0" HEIGHT: 2'-6" TOTAL AREA: 7.5 Sq.Ft. BORDER TYPE: FLUSH RECESS: 0.38" WIDTH: 0.63" RADII: 1.13" NO. Z BARS: LENGTH:	BACKG COLOR: White COPY COLOR: Black <table border="1"> <tr> <th>SYMBOL</th> <th>X</th> <th>Y</th> <th>WID</th> <th>HT</th> </tr> <tr> <td>AR_RIGHT_ONLY</td> <td>4.4</td> <td>12.1</td> <td>11.1</td> <td>13.8</td> </tr> <tr> <td>AR_RIGHT_ONLY</td> <td>21.7</td> <td>12.1</td> <td>11.1</td> <td>13.8</td> </tr> </table> MAT'L: 0.080" (2.0 mm) ALUMINUM	SYMBOL	X	Y	WID	HT	AR_RIGHT_ONLY	4.4	12.1	11.1	13.8	AR_RIGHT_ONLY	21.7	12.1	11.1	13.8	DESIGN BY: VHB PROJECT ID: U-5312 CHECKED BY: LOCATION: Oct 31, 2022 DIV: 11
SYMBOL	X	Y	WID	HT													
AR_RIGHT_ONLY	4.4	12.1	11.1	13.8													
AR_RIGHT_ONLY	21.7	12.1	11.1	13.8													

BORDER R=1.13" TH=0.63" IN=0.38"

Spacing Factor is 1 unless specified otherwise

Letter positions										Series/Size
Letter spacings are to start of next letter										Text Length
3.8	3.2	3.1	2.3	2.6	21					C 2000
										11.1
21.1	3.2	3.1	2.3	2.6	3.8					C 2000
										11.1

FILENAME: U5312_sgn_411 NORTH CAROLINA D.O.T. SIGN DETAIL

03/10/23 R:\Traffic\Signing\CADD\Signing Layout Plans\U5312_sgn_psh02c.dgn User:jtownsend

SIGN DESIGNS