

APPROVED: \_\_\_\_\_  
 DATE: \_\_\_\_\_


SEAL

DOCUMENT NOT CONSIDERED FINAL  
 UNLESS ALL SIGNATURES COMPLETED



940 Main Campus Drive, Suite 500 Raleigh, NC 27606  
 NC License No. C-3705

- PROJECT NOTES**
- 1 DISPOSAL OF SIGN SYSTEM, U-CHANNEL
  - 2 DISPOSAL OF SIGN SYSTEM, STEEL BEAM
  - 3 DISPOSAL OF SIGN SYSTEM, SPAN WIRE
  - 4 SIGN ERECTION, TYPE A, B
  - 5 SIGN ERECTION, TYPE D, E AND F

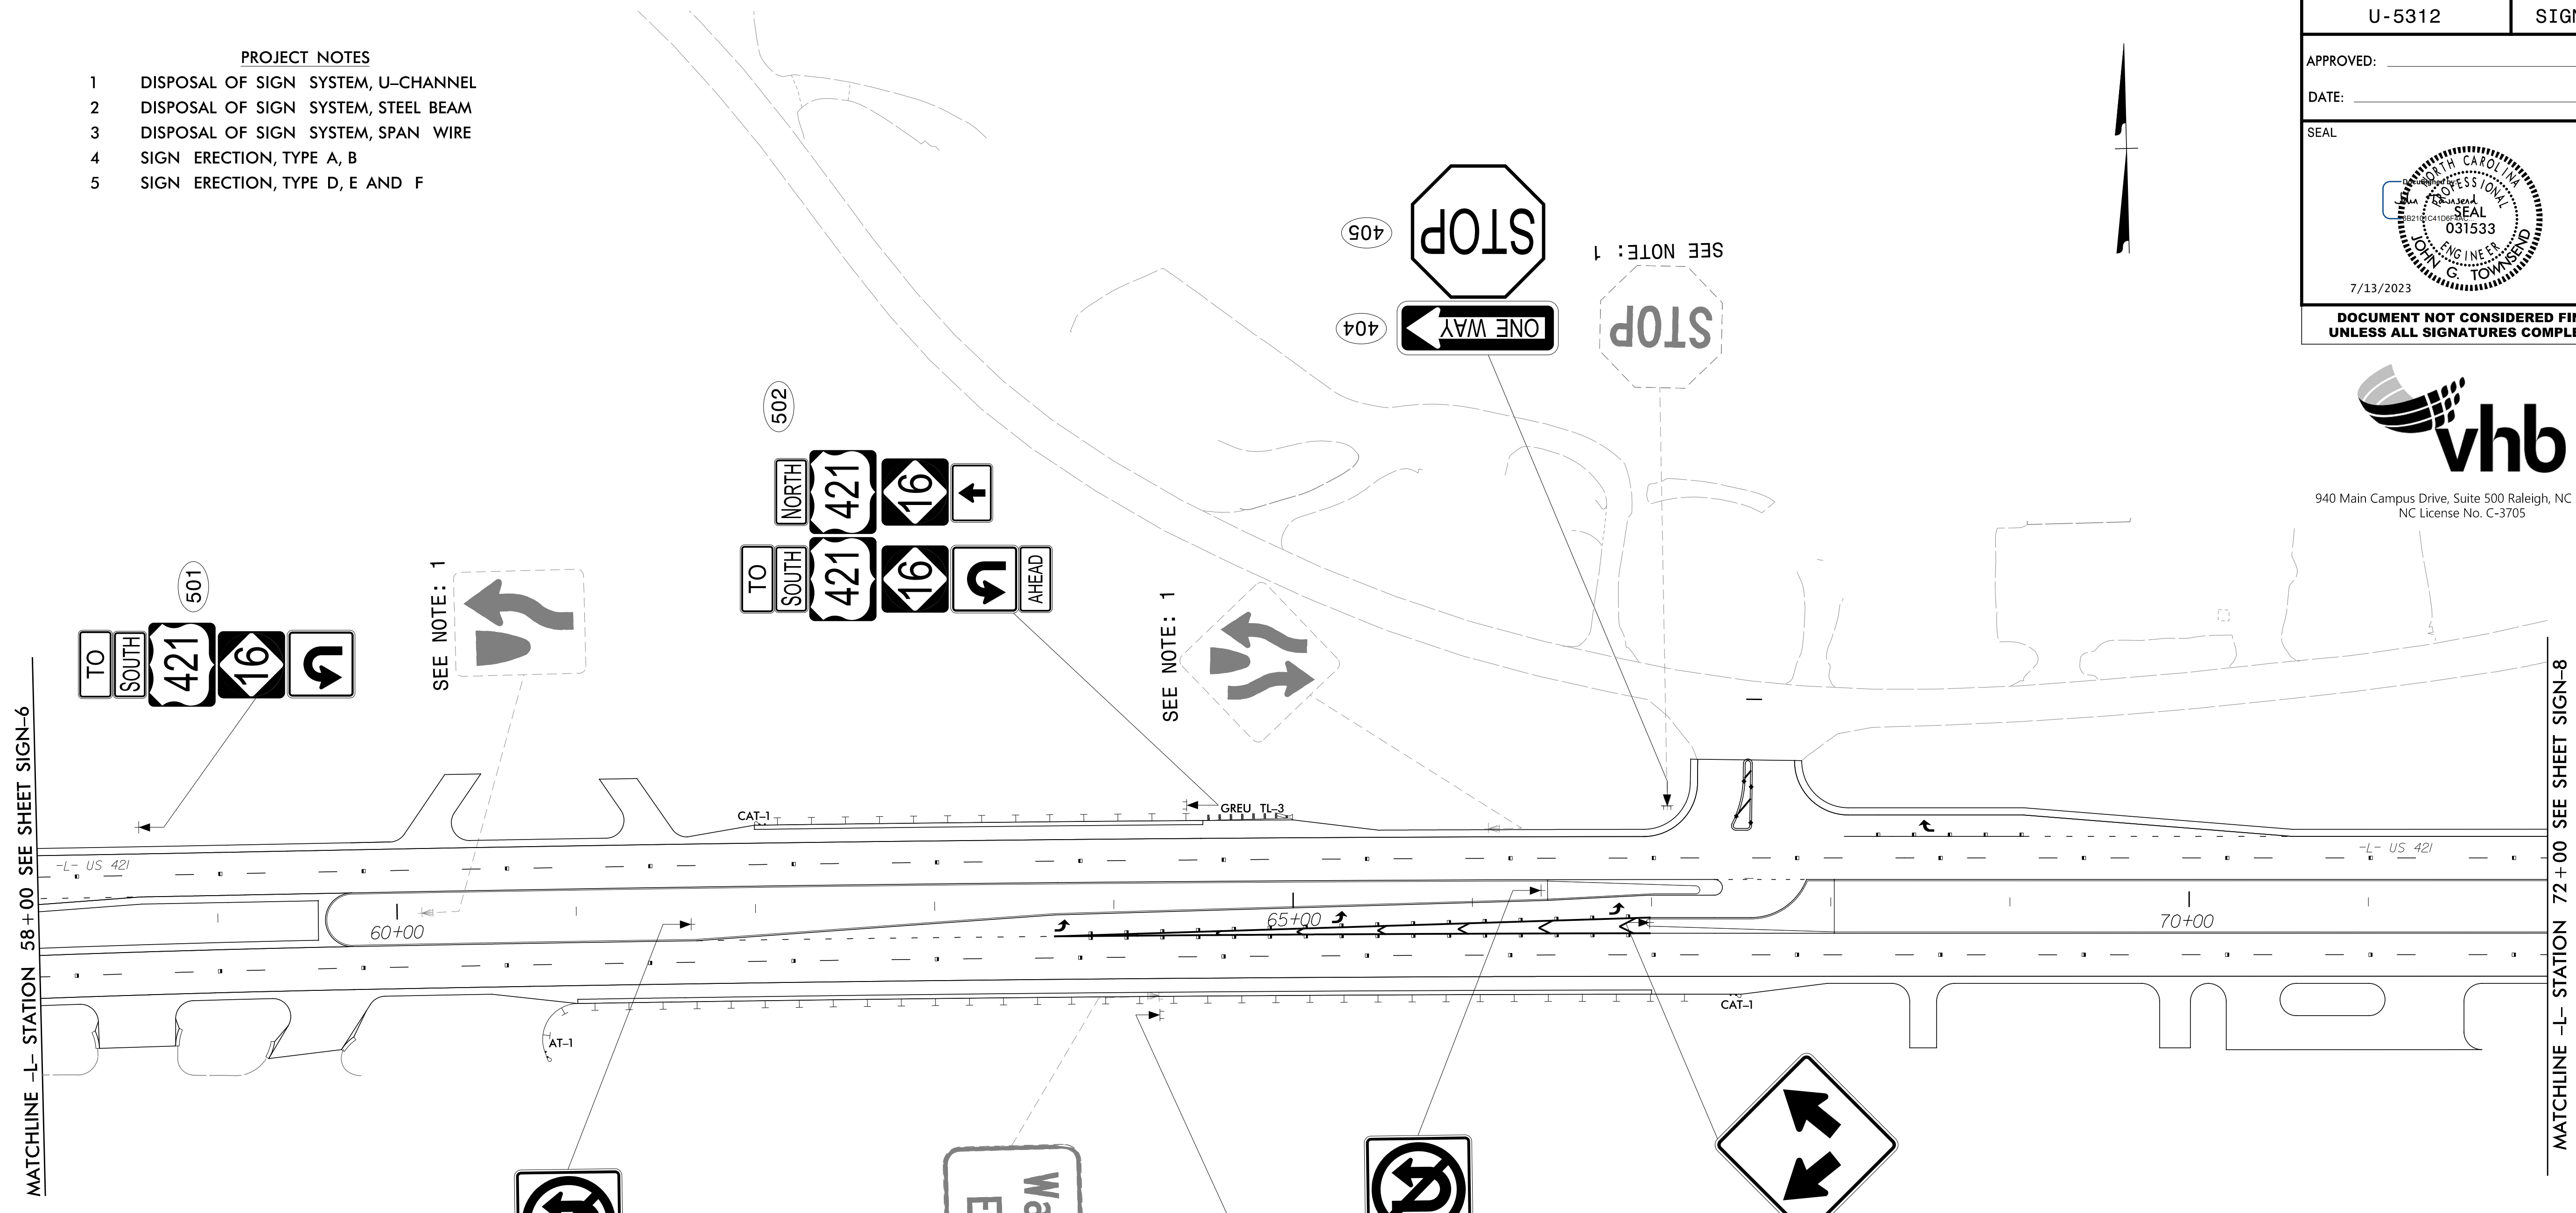

MATCHLINE -L- STATION 58+00 SEE SHEET SIGN-6

MATCHLINE -L- STATION 72+00 SEE SHEET SIGN-8

**EXISTING AND PROPOSED SIGNS**

03/14/23  
 R:\Traffic\Signing\CADD\Signing Layout Plans\U5312\_sgn\_psh07.dgn  
 User:jtownsend