



TIP NO. U-5312	SHEET NO. SIGN-9
APPROVED: _____	
DATE: _____	
SEAL	
	
7/13/2023	
<b>DOCUMENT NOT CONSIDERED FINAL UNLESS ALL SIGNATURES COMPLETED</b>	

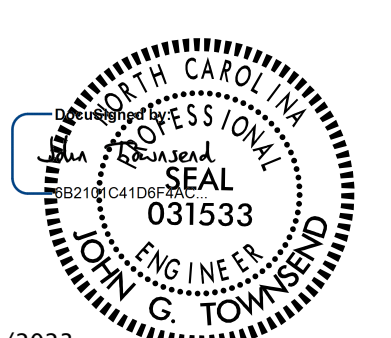

- PROJECT NOTES**
- 1 DISPOSAL OF SIGN SYSTEM, U-CHANNEL
  - 2 DISPOSAL OF SIGN SYSTEM, STEEL BEAM
  - 3 DISPOSAL OF SIGN SYSTEM, SPAN WIRE
  - 4 SIGN ERECTION, TYPE A, B
  - 5 SIGN ERECTION, TYPE D, E AND F

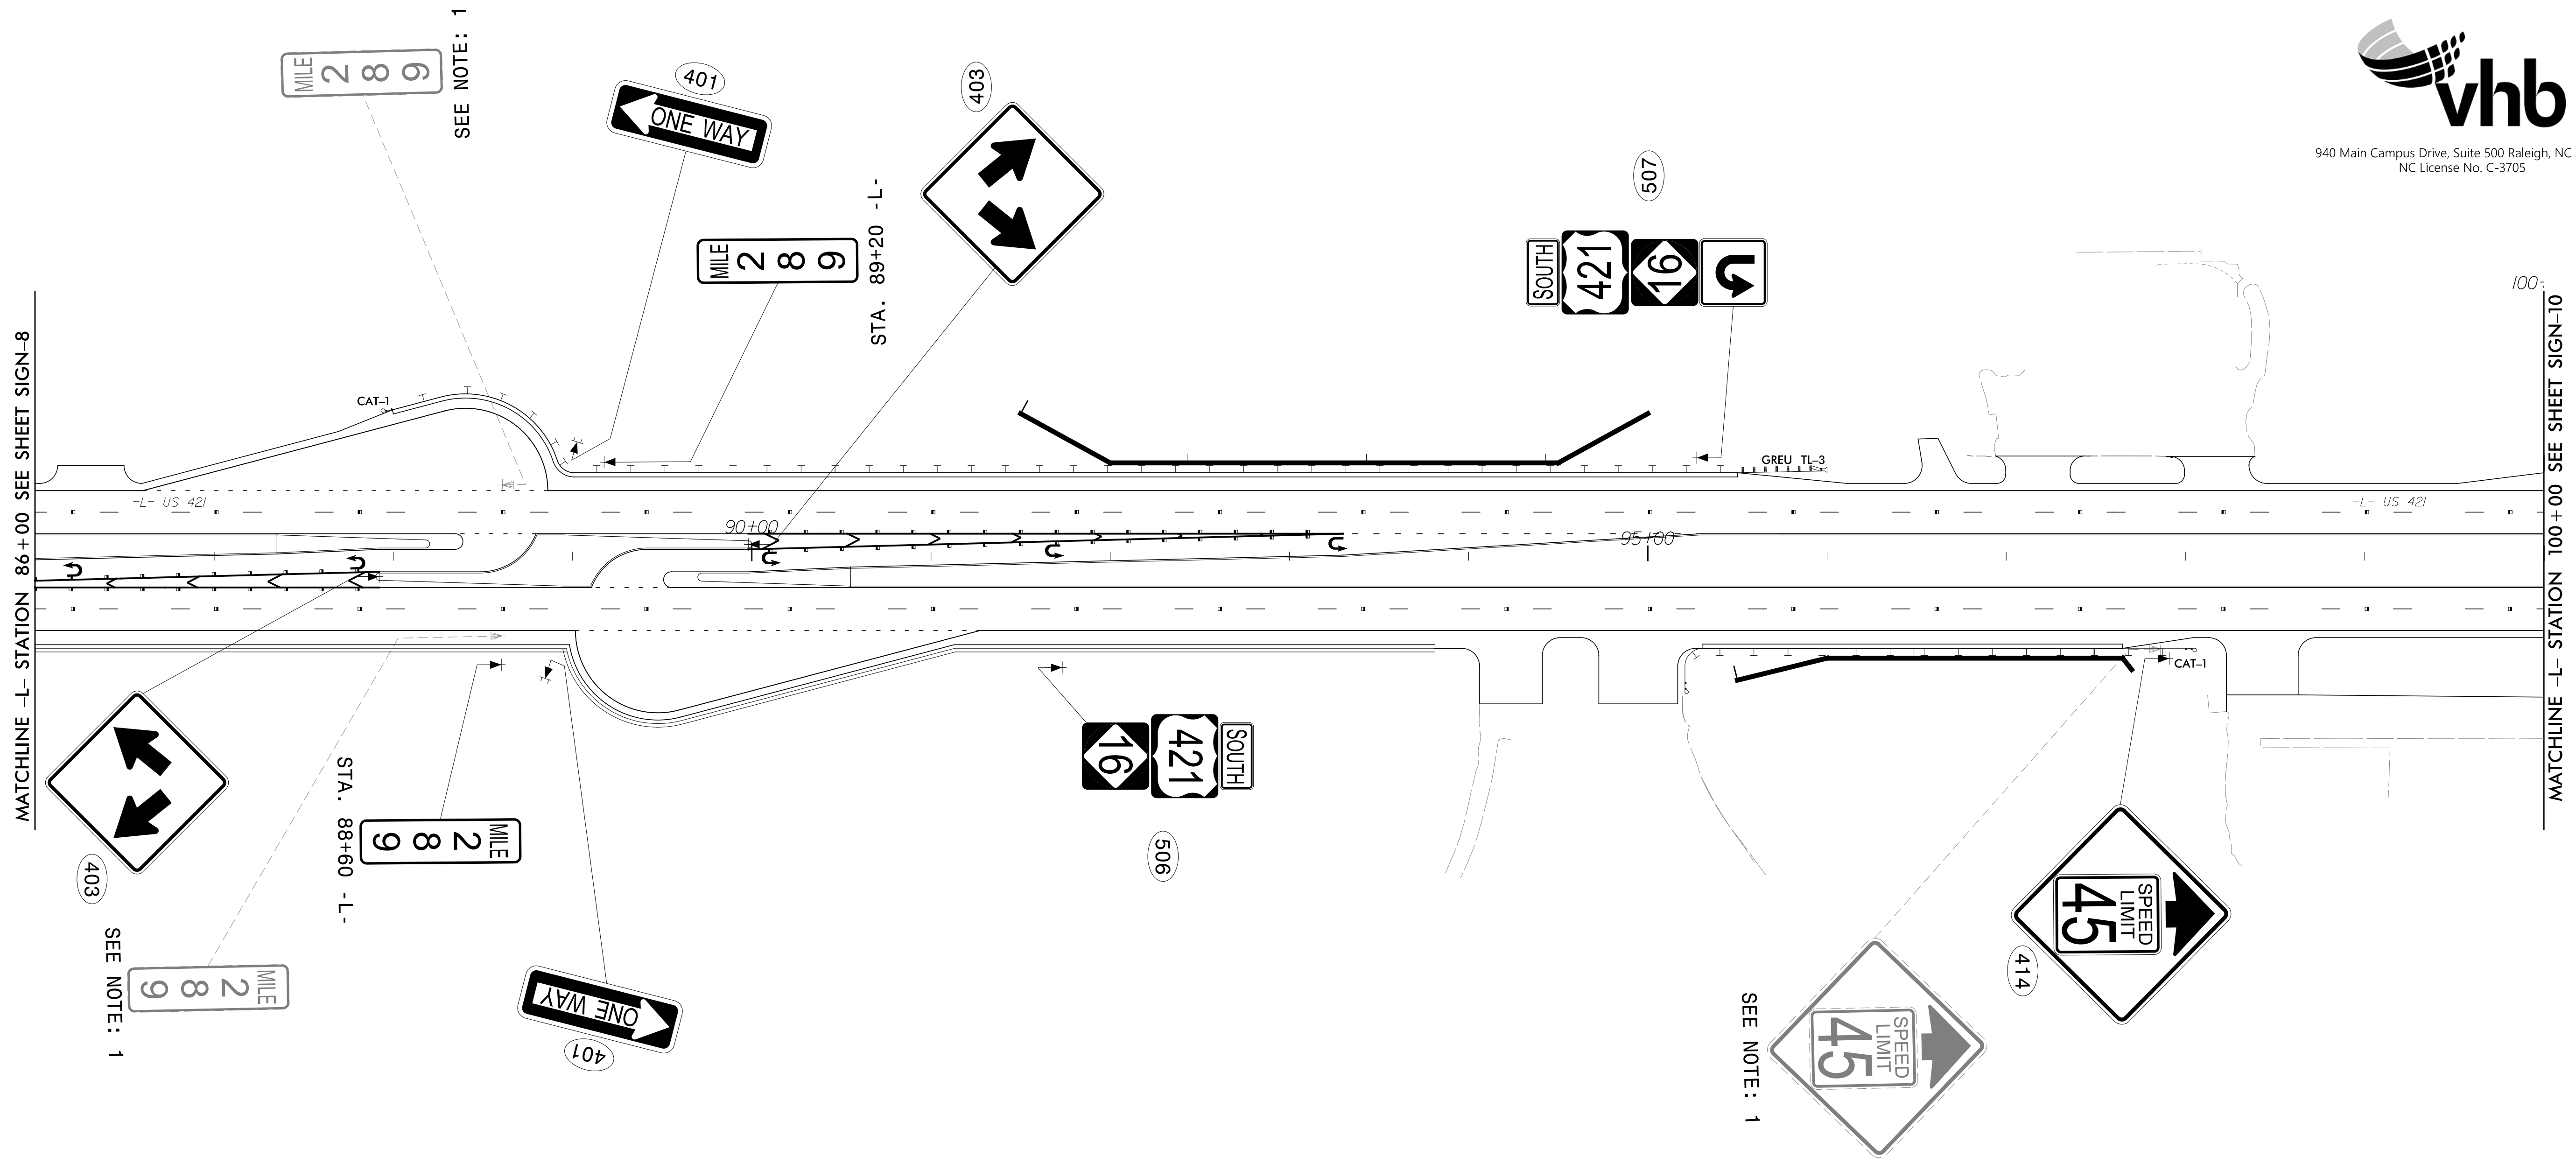

MATCHLINE -L- STATION 86+00 SEE SHEET SIGN-8

MATCHLINE -L- STATION 100+00 SEE SHEET SIGN-10

**EXISTING AND PROPOSED SIGNS**

03/14/23  
R:\Traffic\Signing\CADD\Signing Layout Plans\U5312\_sgn\_psh09.dgn  
User:jtownsend