


APPROVED: _____
 DATE: _____




**DOCUMENT NOT CONSIDERED FINAL
UNLESS ALL SIGNATURES COMPLETED**

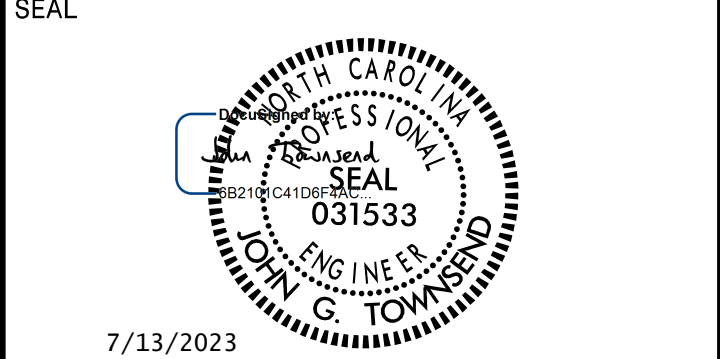

940 Main Campus Drive, Suite 500 Raleigh, NC 27606
 NC License No. C-3705

- PROJECT NOTES**
- DISPOSAL OF SIGN SYSTEM, U-CHANNEL
 - DISPOSAL OF SIGN SYSTEM, STEEL BEAM
 - DISPOSAL OF SIGN SYSTEM, SPAN WIRE
 - SIGN ERECTION, TYPE A, B
 - SIGN ERECTION, TYPE D, E AND F

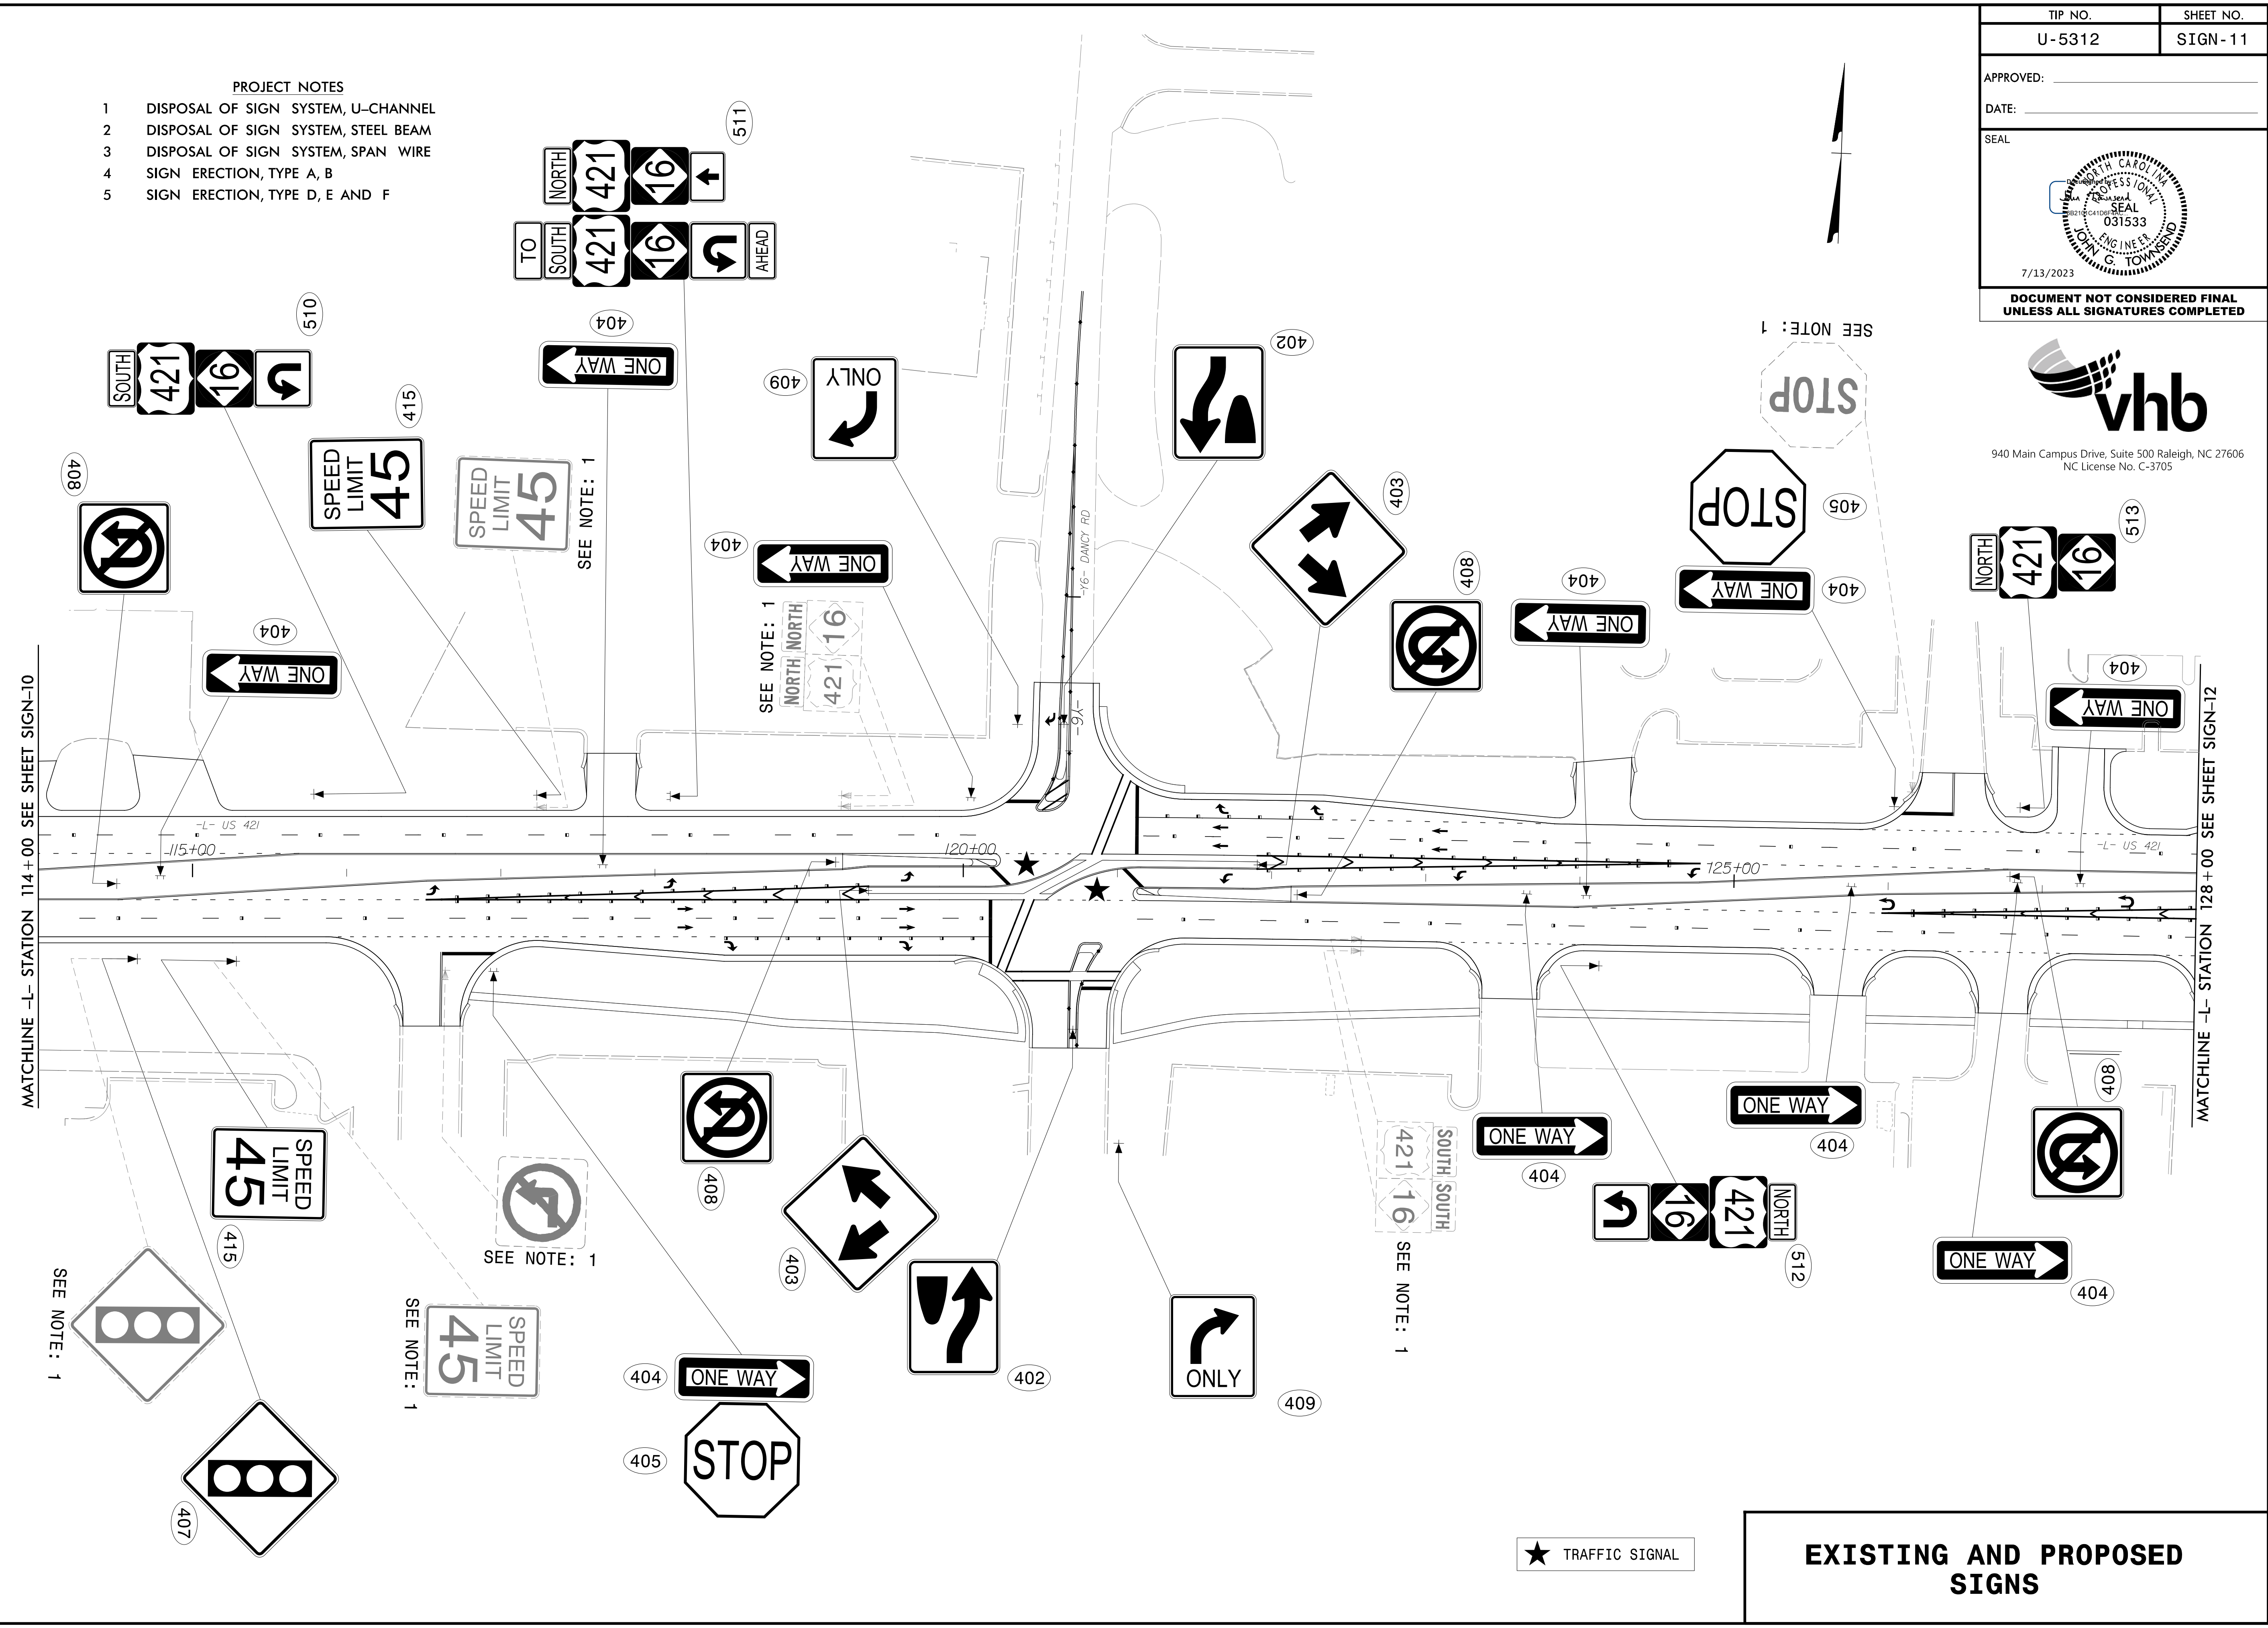

MATCHLINE -L- STATION 114+00 SEE SHEET SIGN-10

MATCHLINE -L- STATION 128+00 SEE SHEET SIGN-12

SEE NOTE: 1

SEE NOTE: 1

SEE NOTE: 1

SEE NOTE: 1

SEE NOTE: 1

SEE NOTE: 1

SEE NOTE: 1

★ TRAFFIC SIGNAL

**EXISTING AND PROPOSED
SIGNS**

03/10/23
 R:\Traffic\Signing\CADD\Signing Layout Plans\U5312_sgn_pshl.dgn
 User:jtownsend