


APPROVED: _____
 DATE: _____

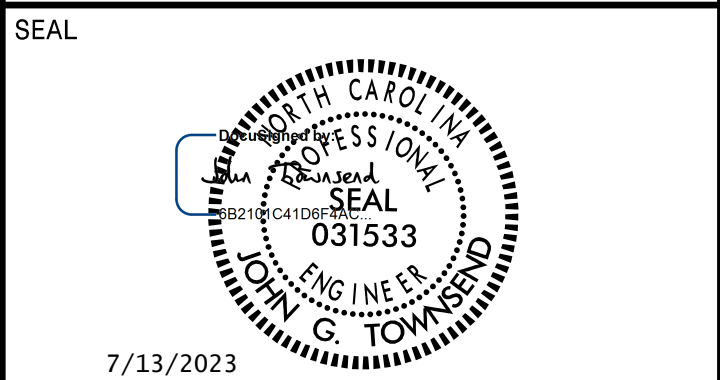


DOCUMENT NOT CONSIDERED FINAL
 UNLESS ALL SIGNATURES COMPLETED



940 Main Campus Drive, Suite 500 Raleigh, NC 27606
 NC License No. C-3705

- PROJECT NOTES
- 1 DISPOSAL OF SIGN SYSTEM, U-CHANNEL
 - 2 DISPOSAL OF SIGN SYSTEM, STEEL BEAM
 - 3 DISPOSAL OF SIGN SYSTEM, SPAN WIRE
 - 4 SIGN ERECTION, TYPE A, B
 - 5 SIGN ERECTION, TYPE D, E AND F

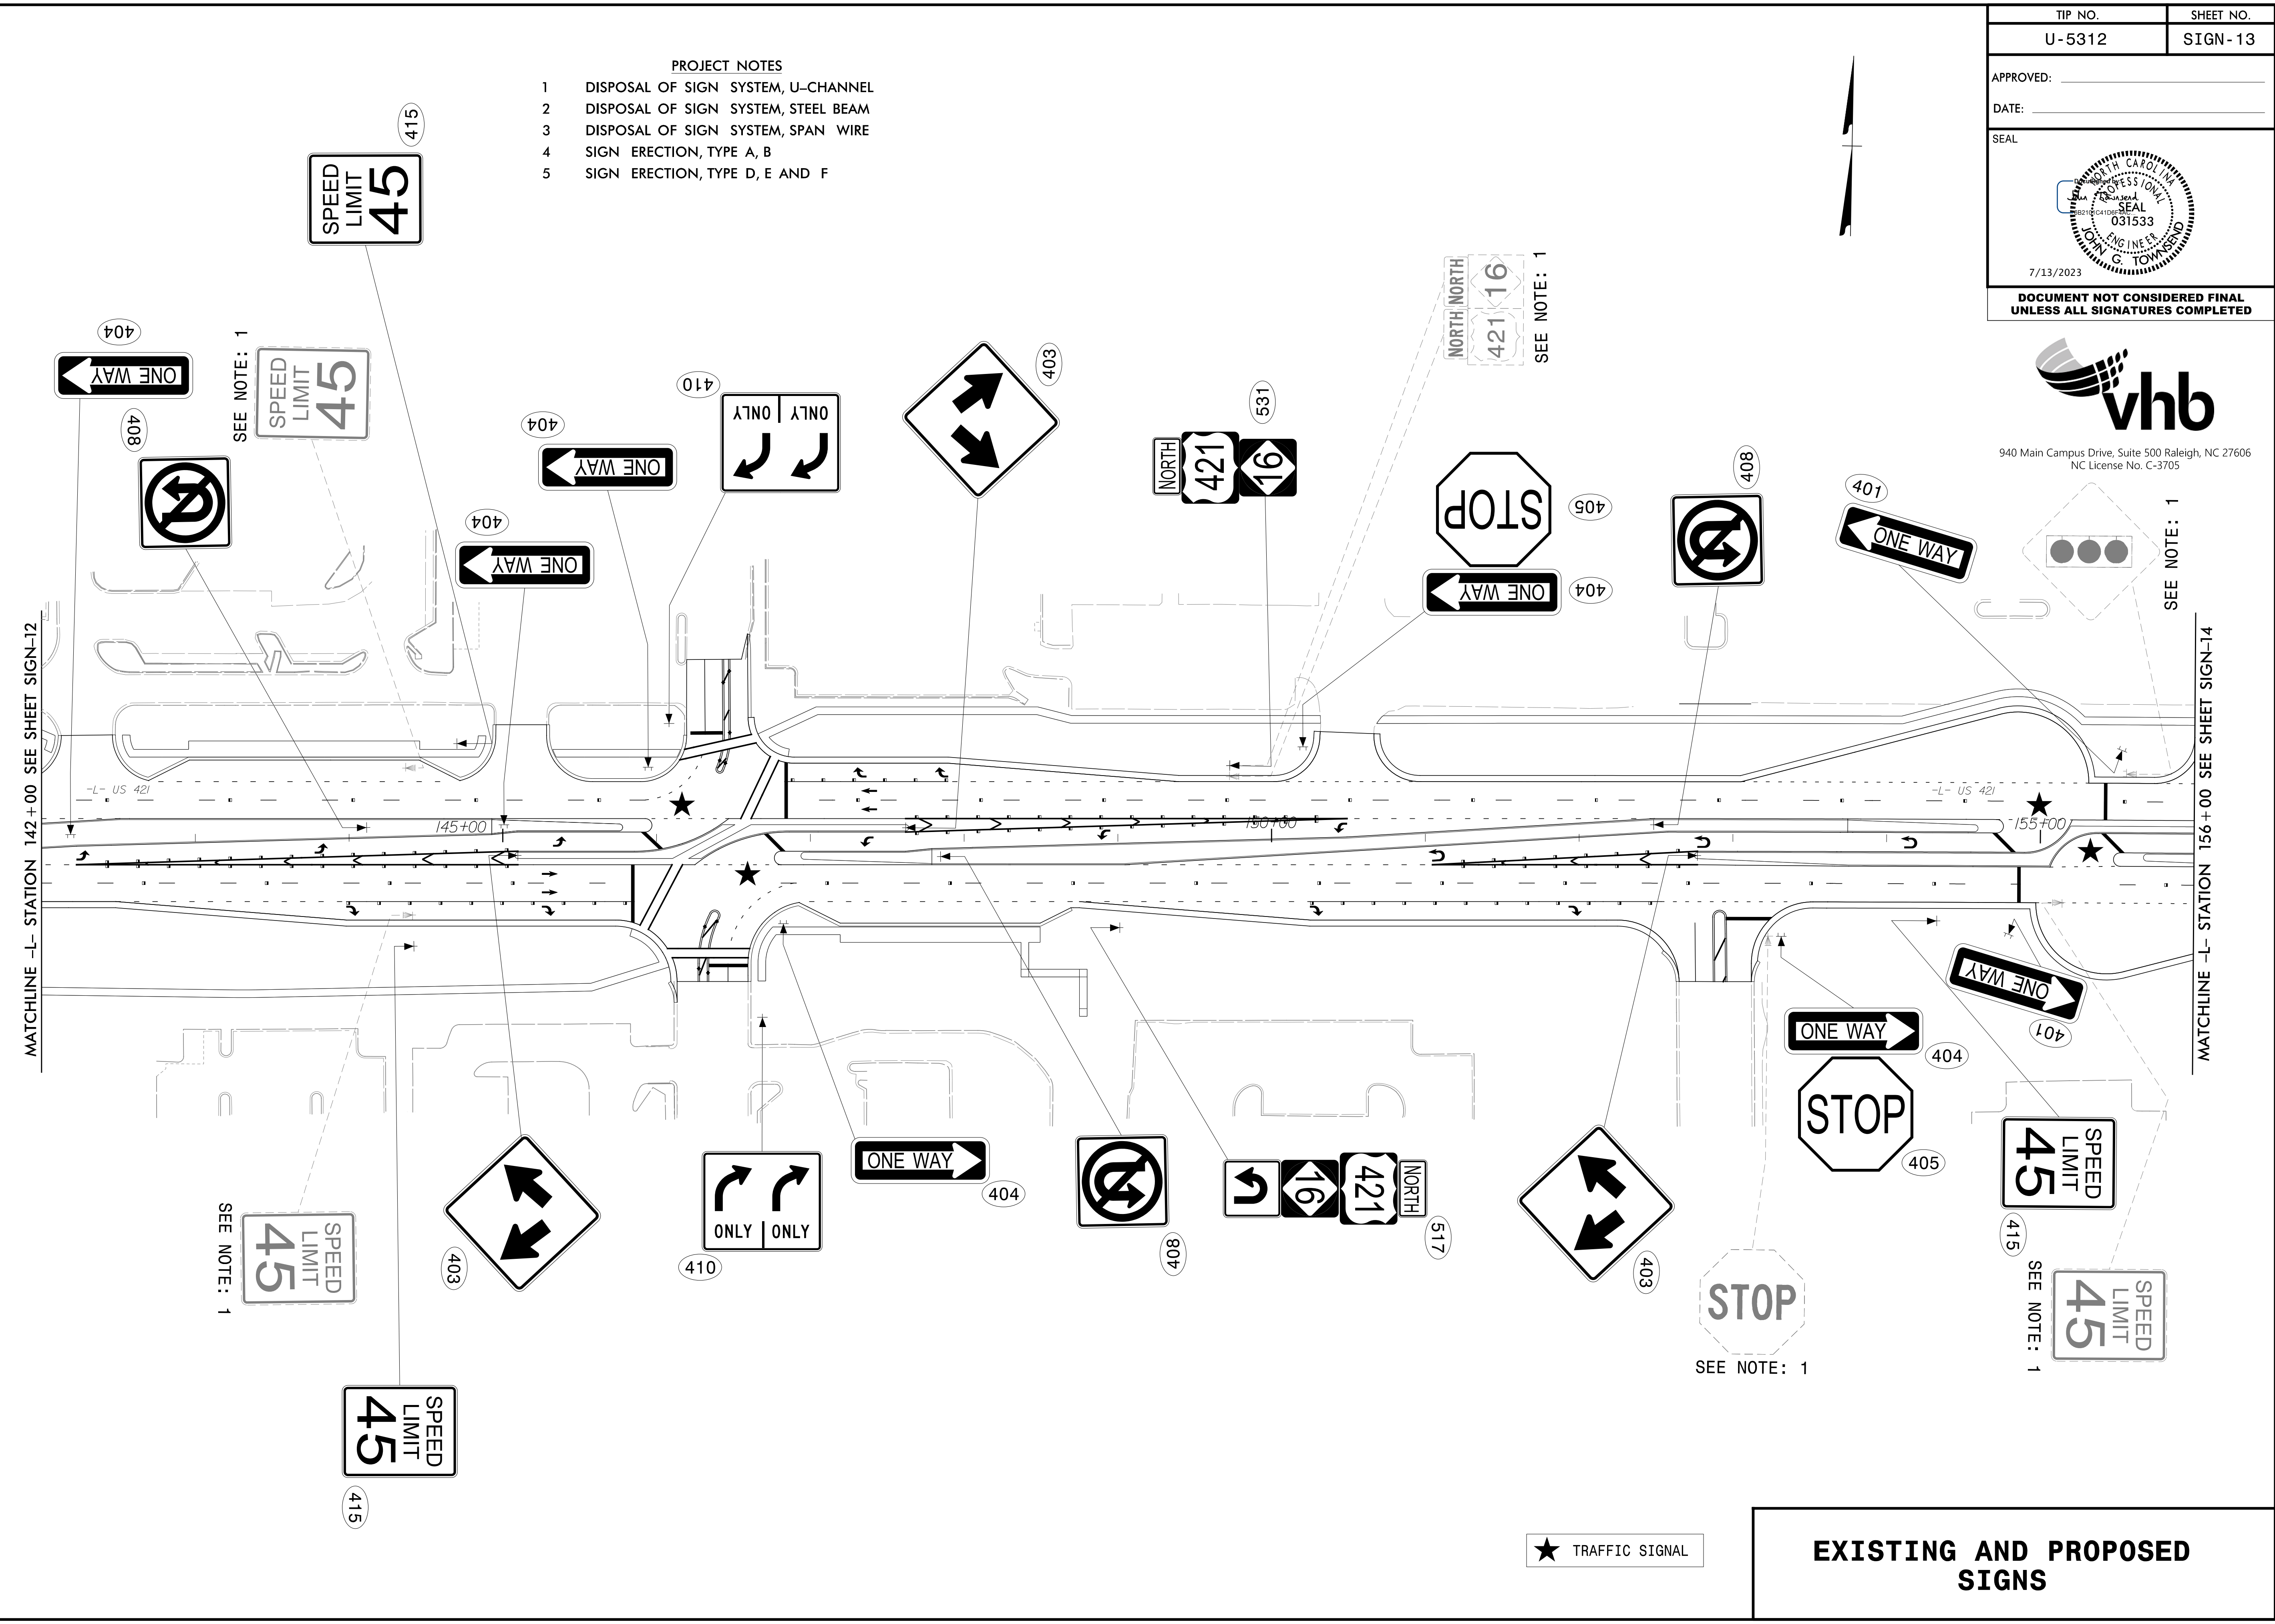

MATCHLINE -L- STATION 142+00 SEE SHEET SIGN-12

MATCHLINE -L- STATION 156+00 SEE SHEET SIGN-14

SEE NOTE: 1

SEE NOTE: 1

SEE NOTE: 1

SEE NOTE: 1

SEE NOTE: 1

SEE NOTE: 1

★ TRAFFIC SIGNAL

EXISTING AND PROPOSED SIGNS