


APPROVED: \_\_\_\_\_  
 DATE: \_\_\_\_\_

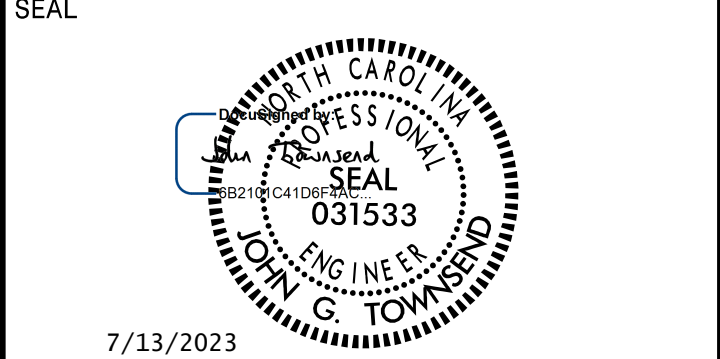


**DOCUMENT NOT CONSIDERED FINAL  
 UNLESS ALL SIGNATURES COMPLETED**



940 Main Campus Drive, Suite 500 Raleigh, NC 27606  
 NC License No. C-3705

- PROJECT NOTES**
- DISPOSAL OF SIGN SYSTEM, U-CHANNEL
  - DISPOSAL OF SIGN SYSTEM, STEEL BEAM
  - DISPOSAL OF SIGN SYSTEM, SPAN WIRE
  - SIGN ERECTION, TYPE A, B
  - SIGN ERECTION, TYPE D, E AND F

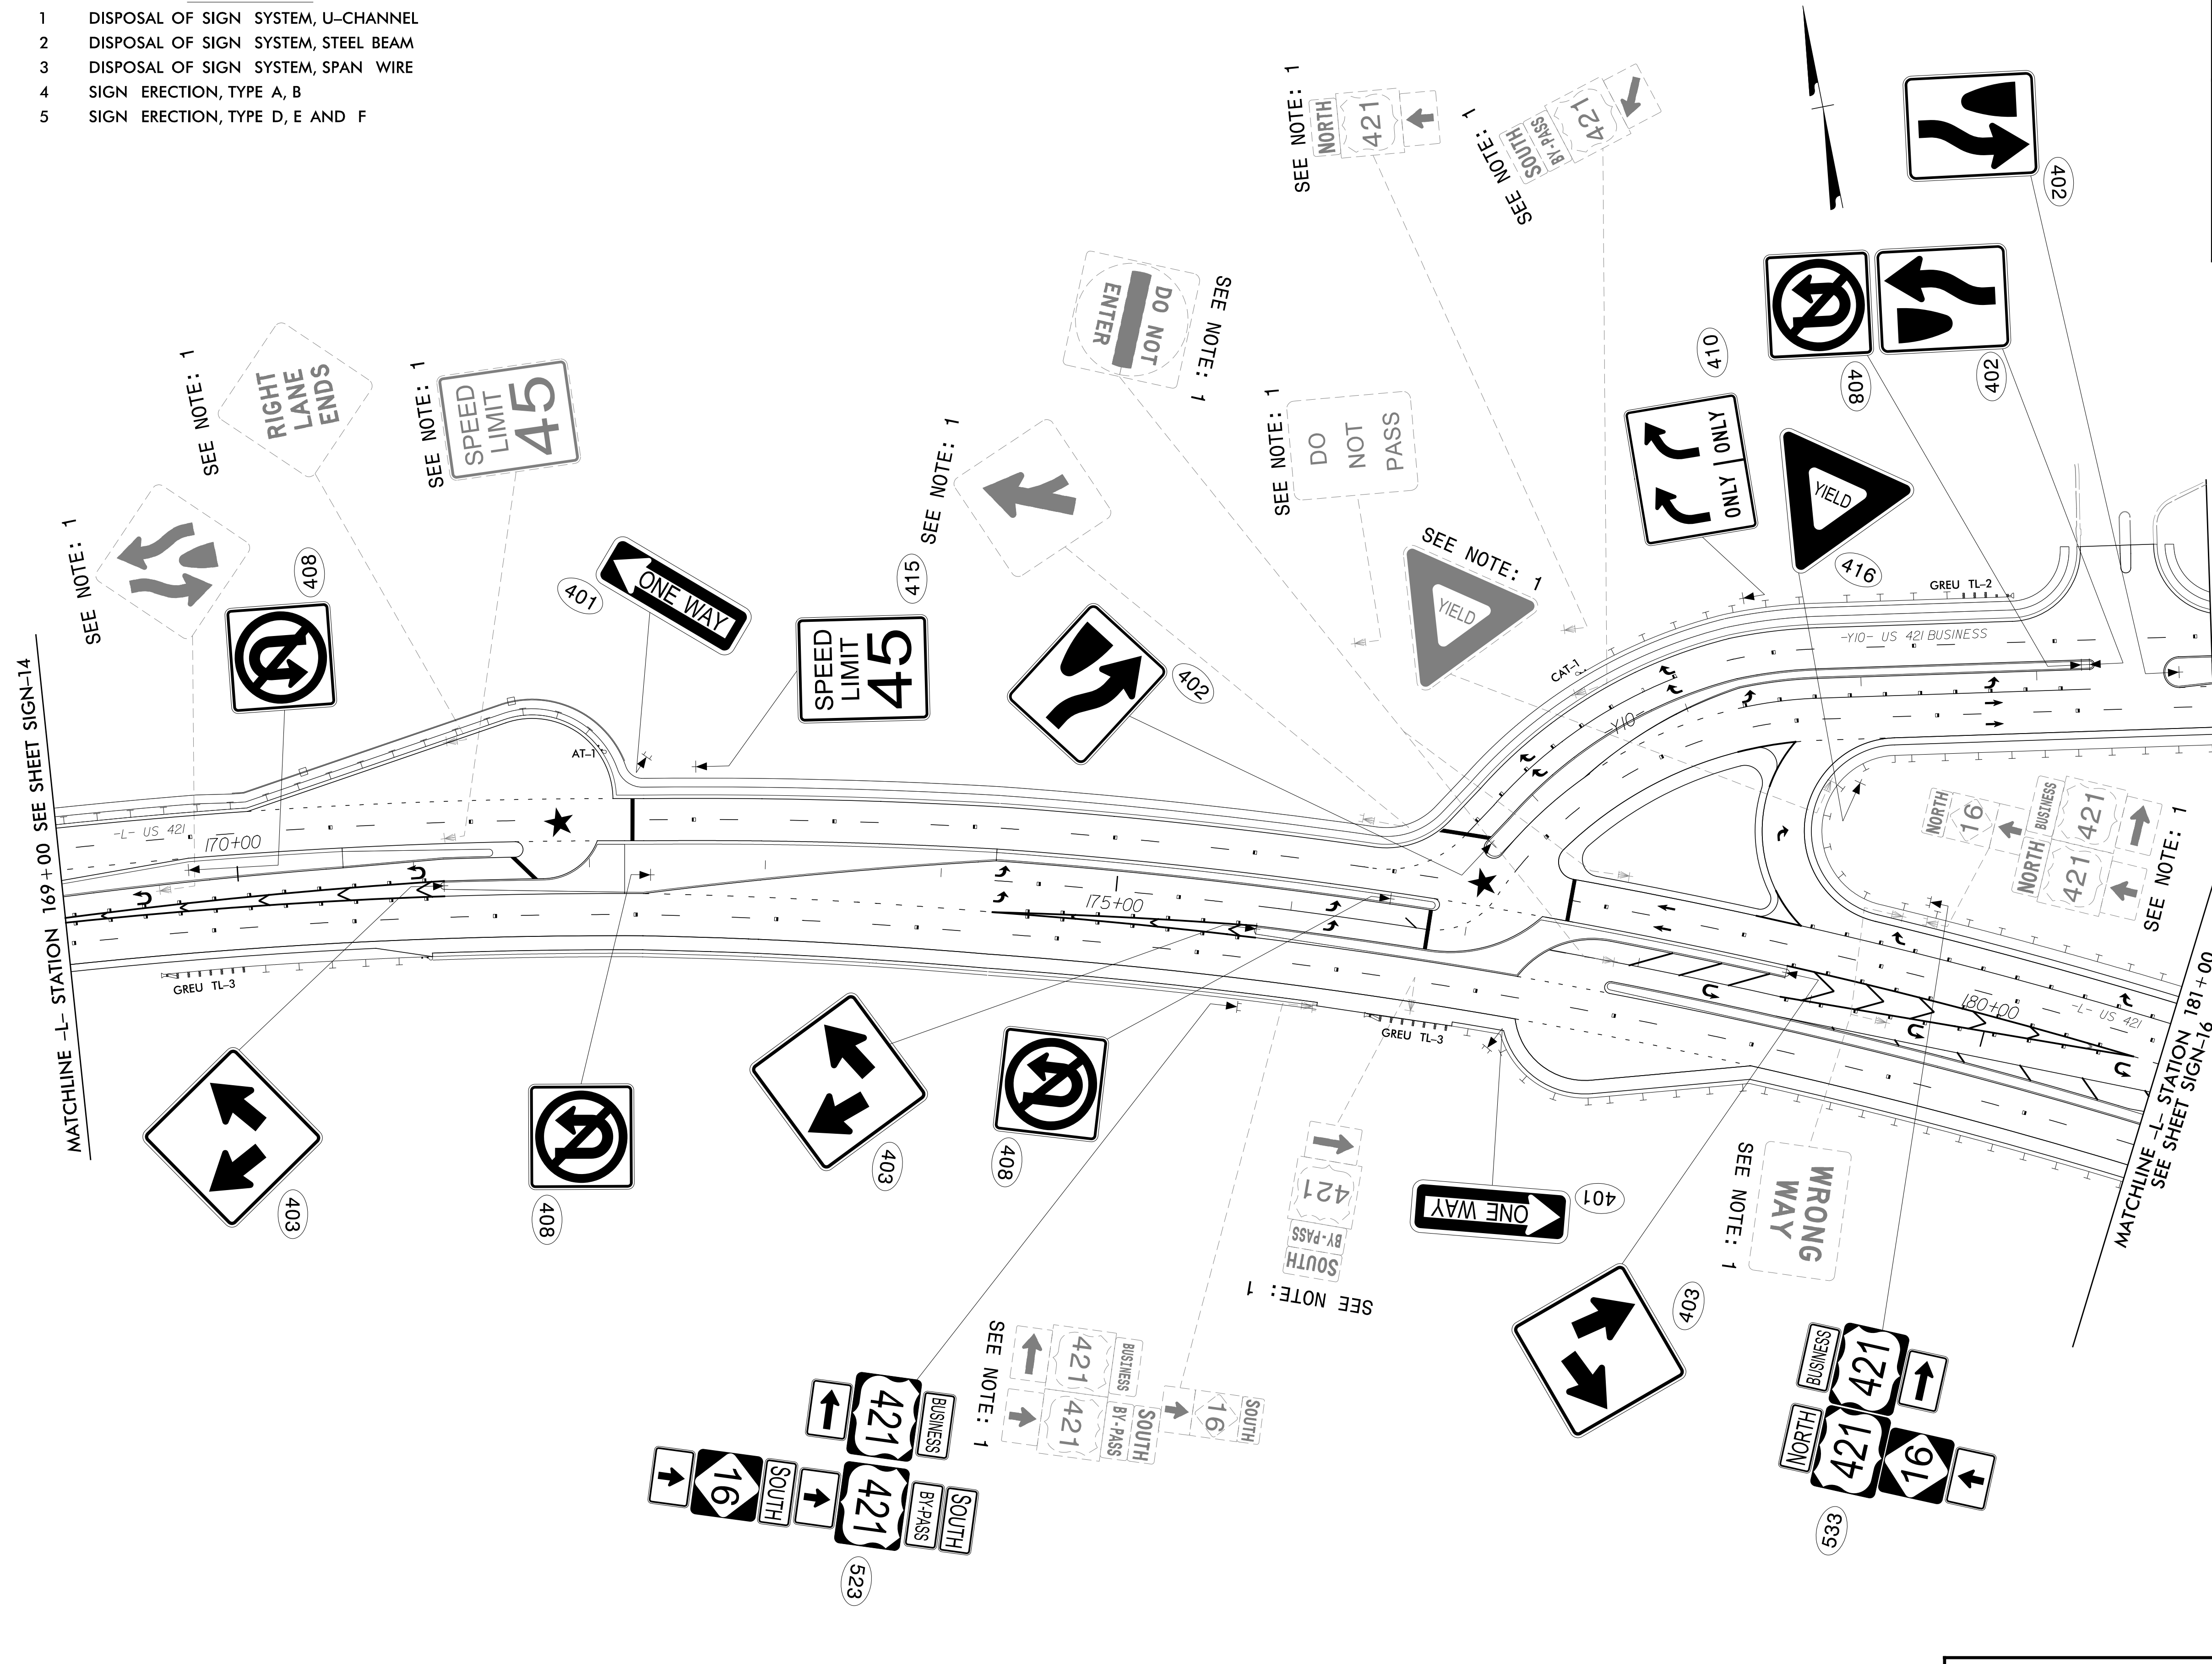

★ TRAFFIC SIGNAL

**EXISTING AND PROPOSED  
 SIGNS**

05/03/23  
 R:\Traffic\Signing\CADD\Signing Layout Plans\U5312\_sgn\_psh15.dgn  
 User:jtownsend