


UTILITIES BY OTHERS

ALL PROPOSED UTILITY WORK SHOWN ON THIS SHEET WILL BE DONE BY OTHERS. NO PAYMENT WILL BE MADE TO THE CONTRACTOR FOR PROPOSED UTILITY WORK SHOWN ON THIS SHEET.

WILKES TO COORDINATE WITH CONTRACTOR FOR PIPE AND GUARDRAIL CONFLICTS

WILKES TO COORDINATE WITH CONTRACTOR FOR PIPE CONFLICTS

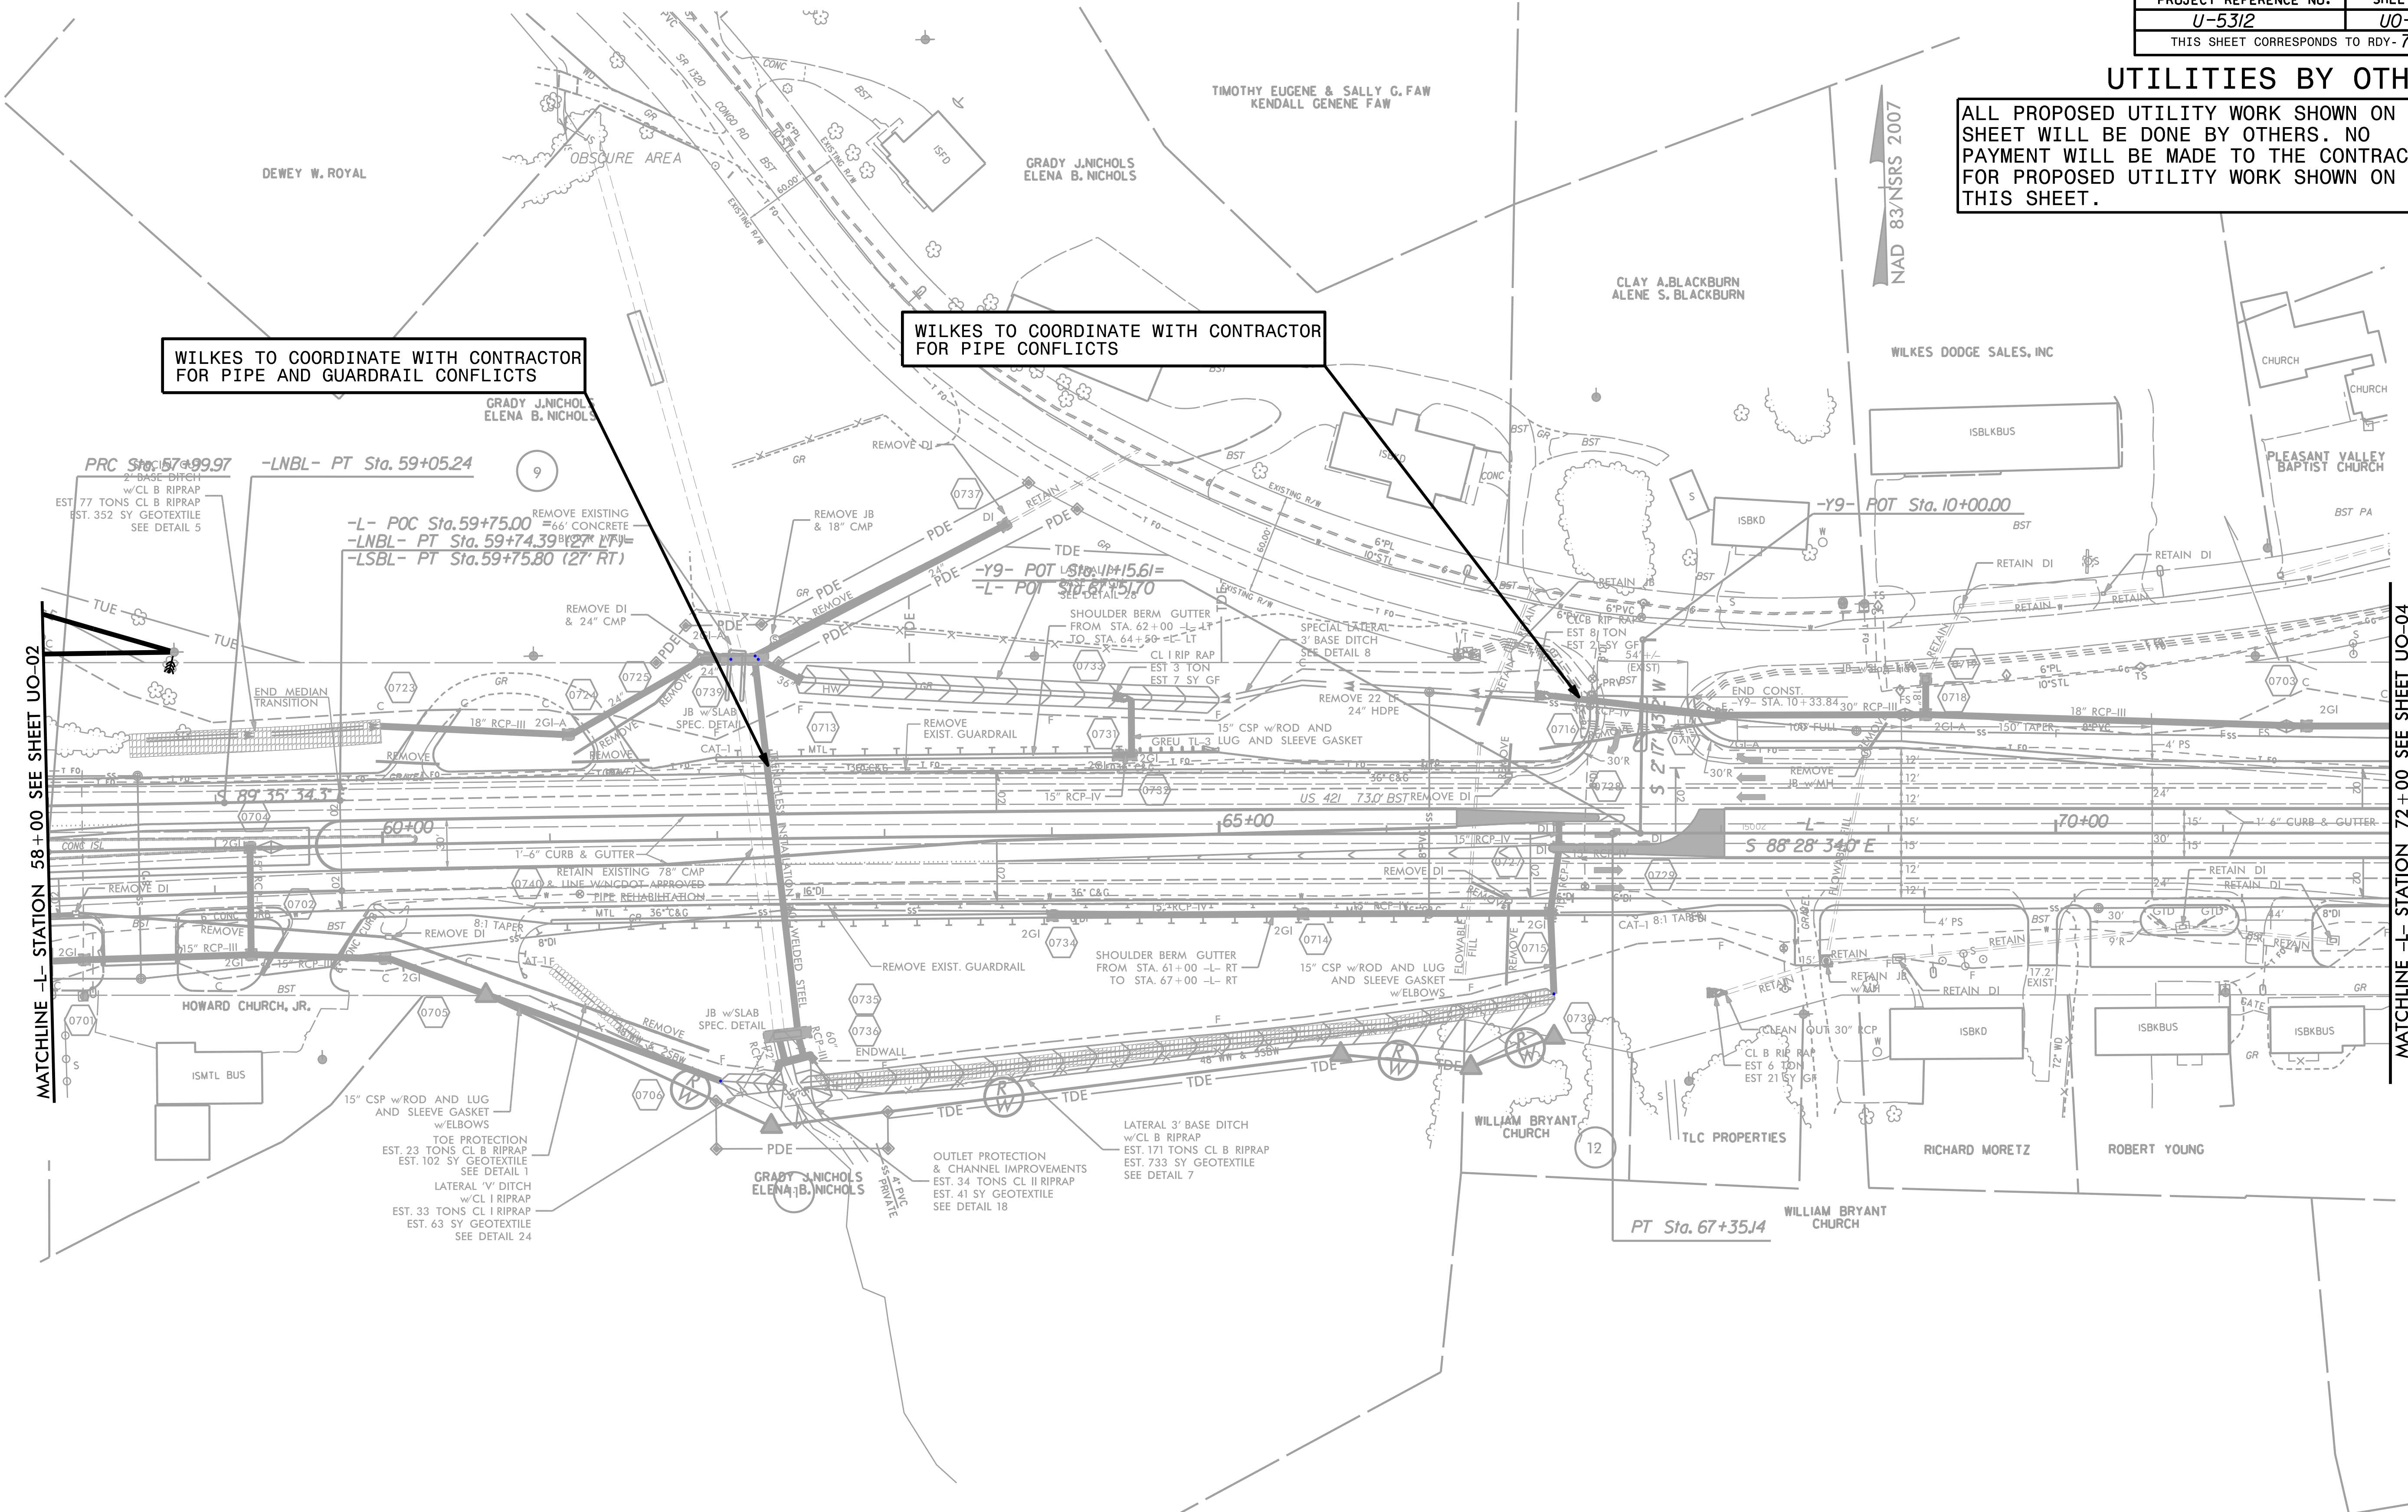

REVISIONS

MATCHLINE -L- STATION 58+00 SEE SHEET UO-02

MATCHLINE -L- STATION 72+00 SEE SHEET UO-04

ALL DRIVEWAY TURNOUTS ARE 20' WIDE WITH 10' RADII UNLESS OTHERWISE NOTED.

3/23/2023 2:02:31 PM
D:\Projects\2023\UO-03\Drawings\UO-03.dgn
12:01:28 PM