


UTILITIES BY OTHERS

ALL PROPOSED UTILITY WORK SHOWN ON THIS SHEET WILL BE DONE BY OTHERS. NO PAYMENT WILL BE MADE TO THE CONTRACTOR FOR PROPOSED UTILITY WORK SHOWN ON THIS SHEET.

WILKES TO RELOCATE TO NEW DUKE ALIGNMENT

WILKES O/H

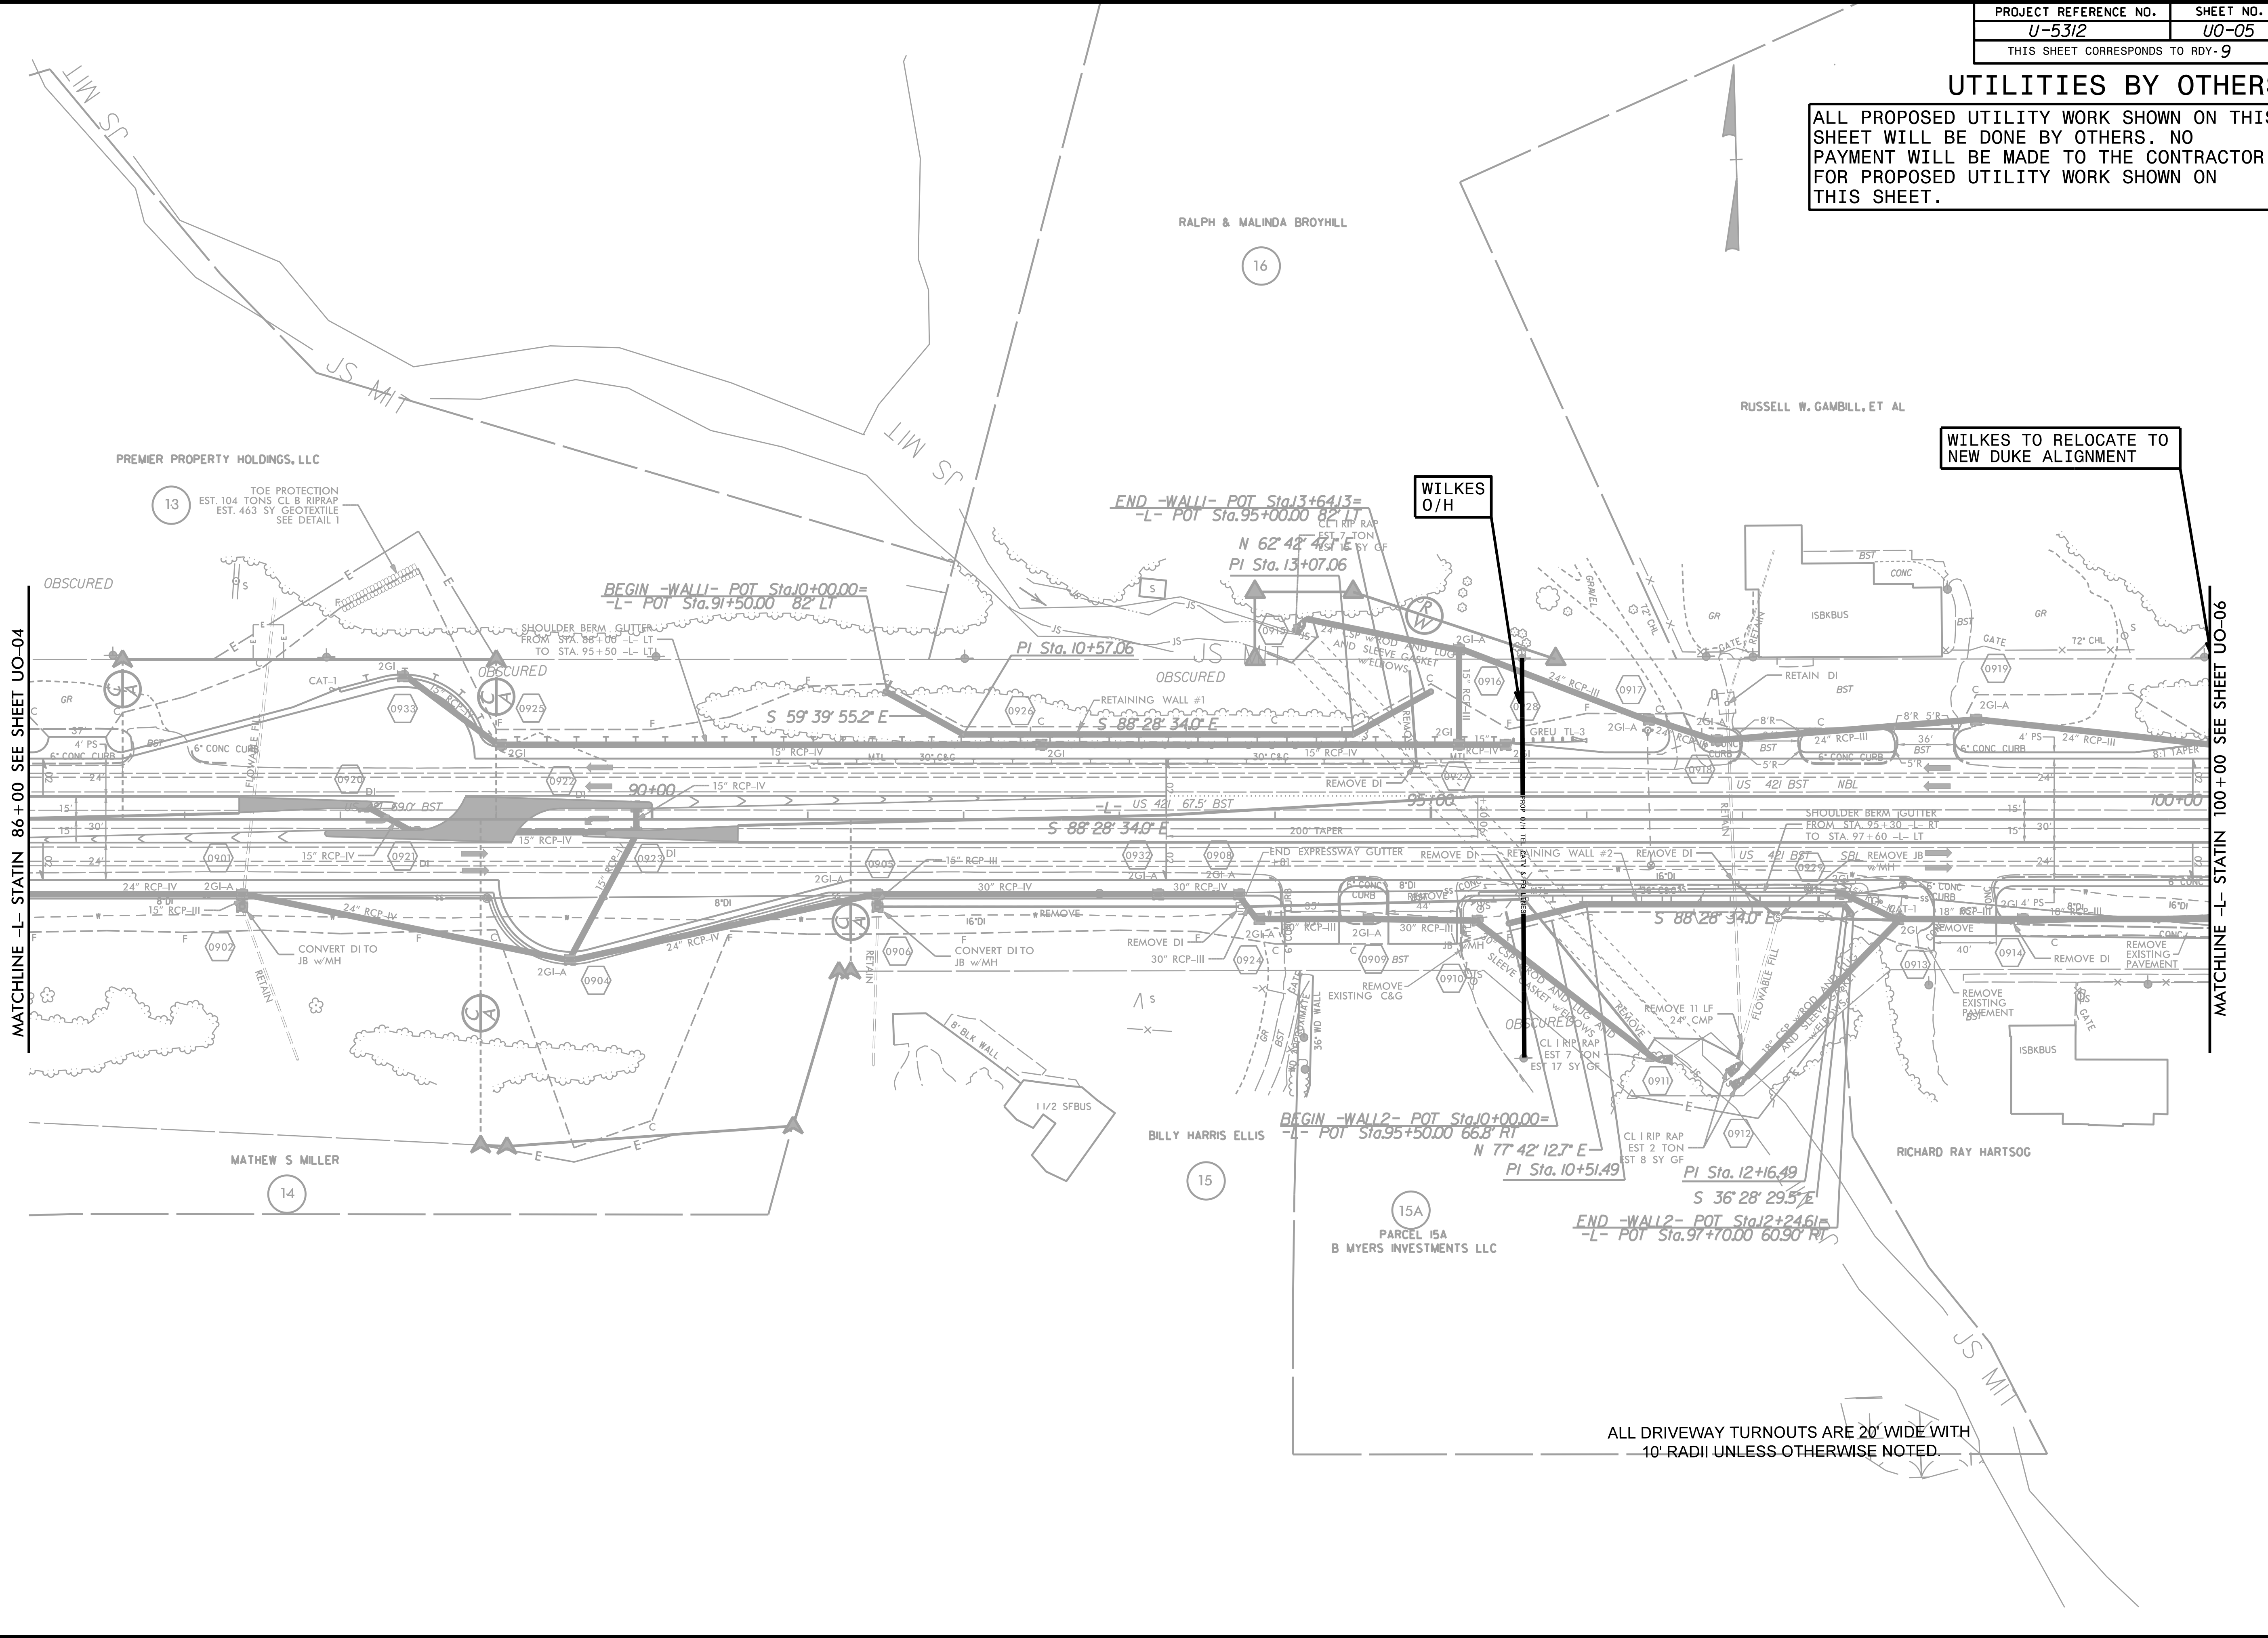

MATCHLINE -L- STATIN 86+00 SEE SHEET UO-04

MATCHLINE -L- STATIN 100+00 SEE SHEET UO-06

REVISIONS

ALL DRIVEWAY TURNOUTS ARE 20' WIDE WITH 10' RADII UNLESS OTHERWISE NOTED.

8/17/99

3/23/2023
 12:40:55 PM
 \\work\king\U5312_rdy_psh09.dgn