


### UTILITIES BY OTHERS

ALL PROPOSED UTILITY WORK SHOWN ON THIS SHEET WILL BE DONE BY OTHERS. NO PAYMENT WILL BE MADE TO THE CONTRACTOR FOR PROPOSED UTILITY WORK SHOWN ON THIS SHEET.

8/17/99

REVISIONS

NAD 83/NSRS 2007

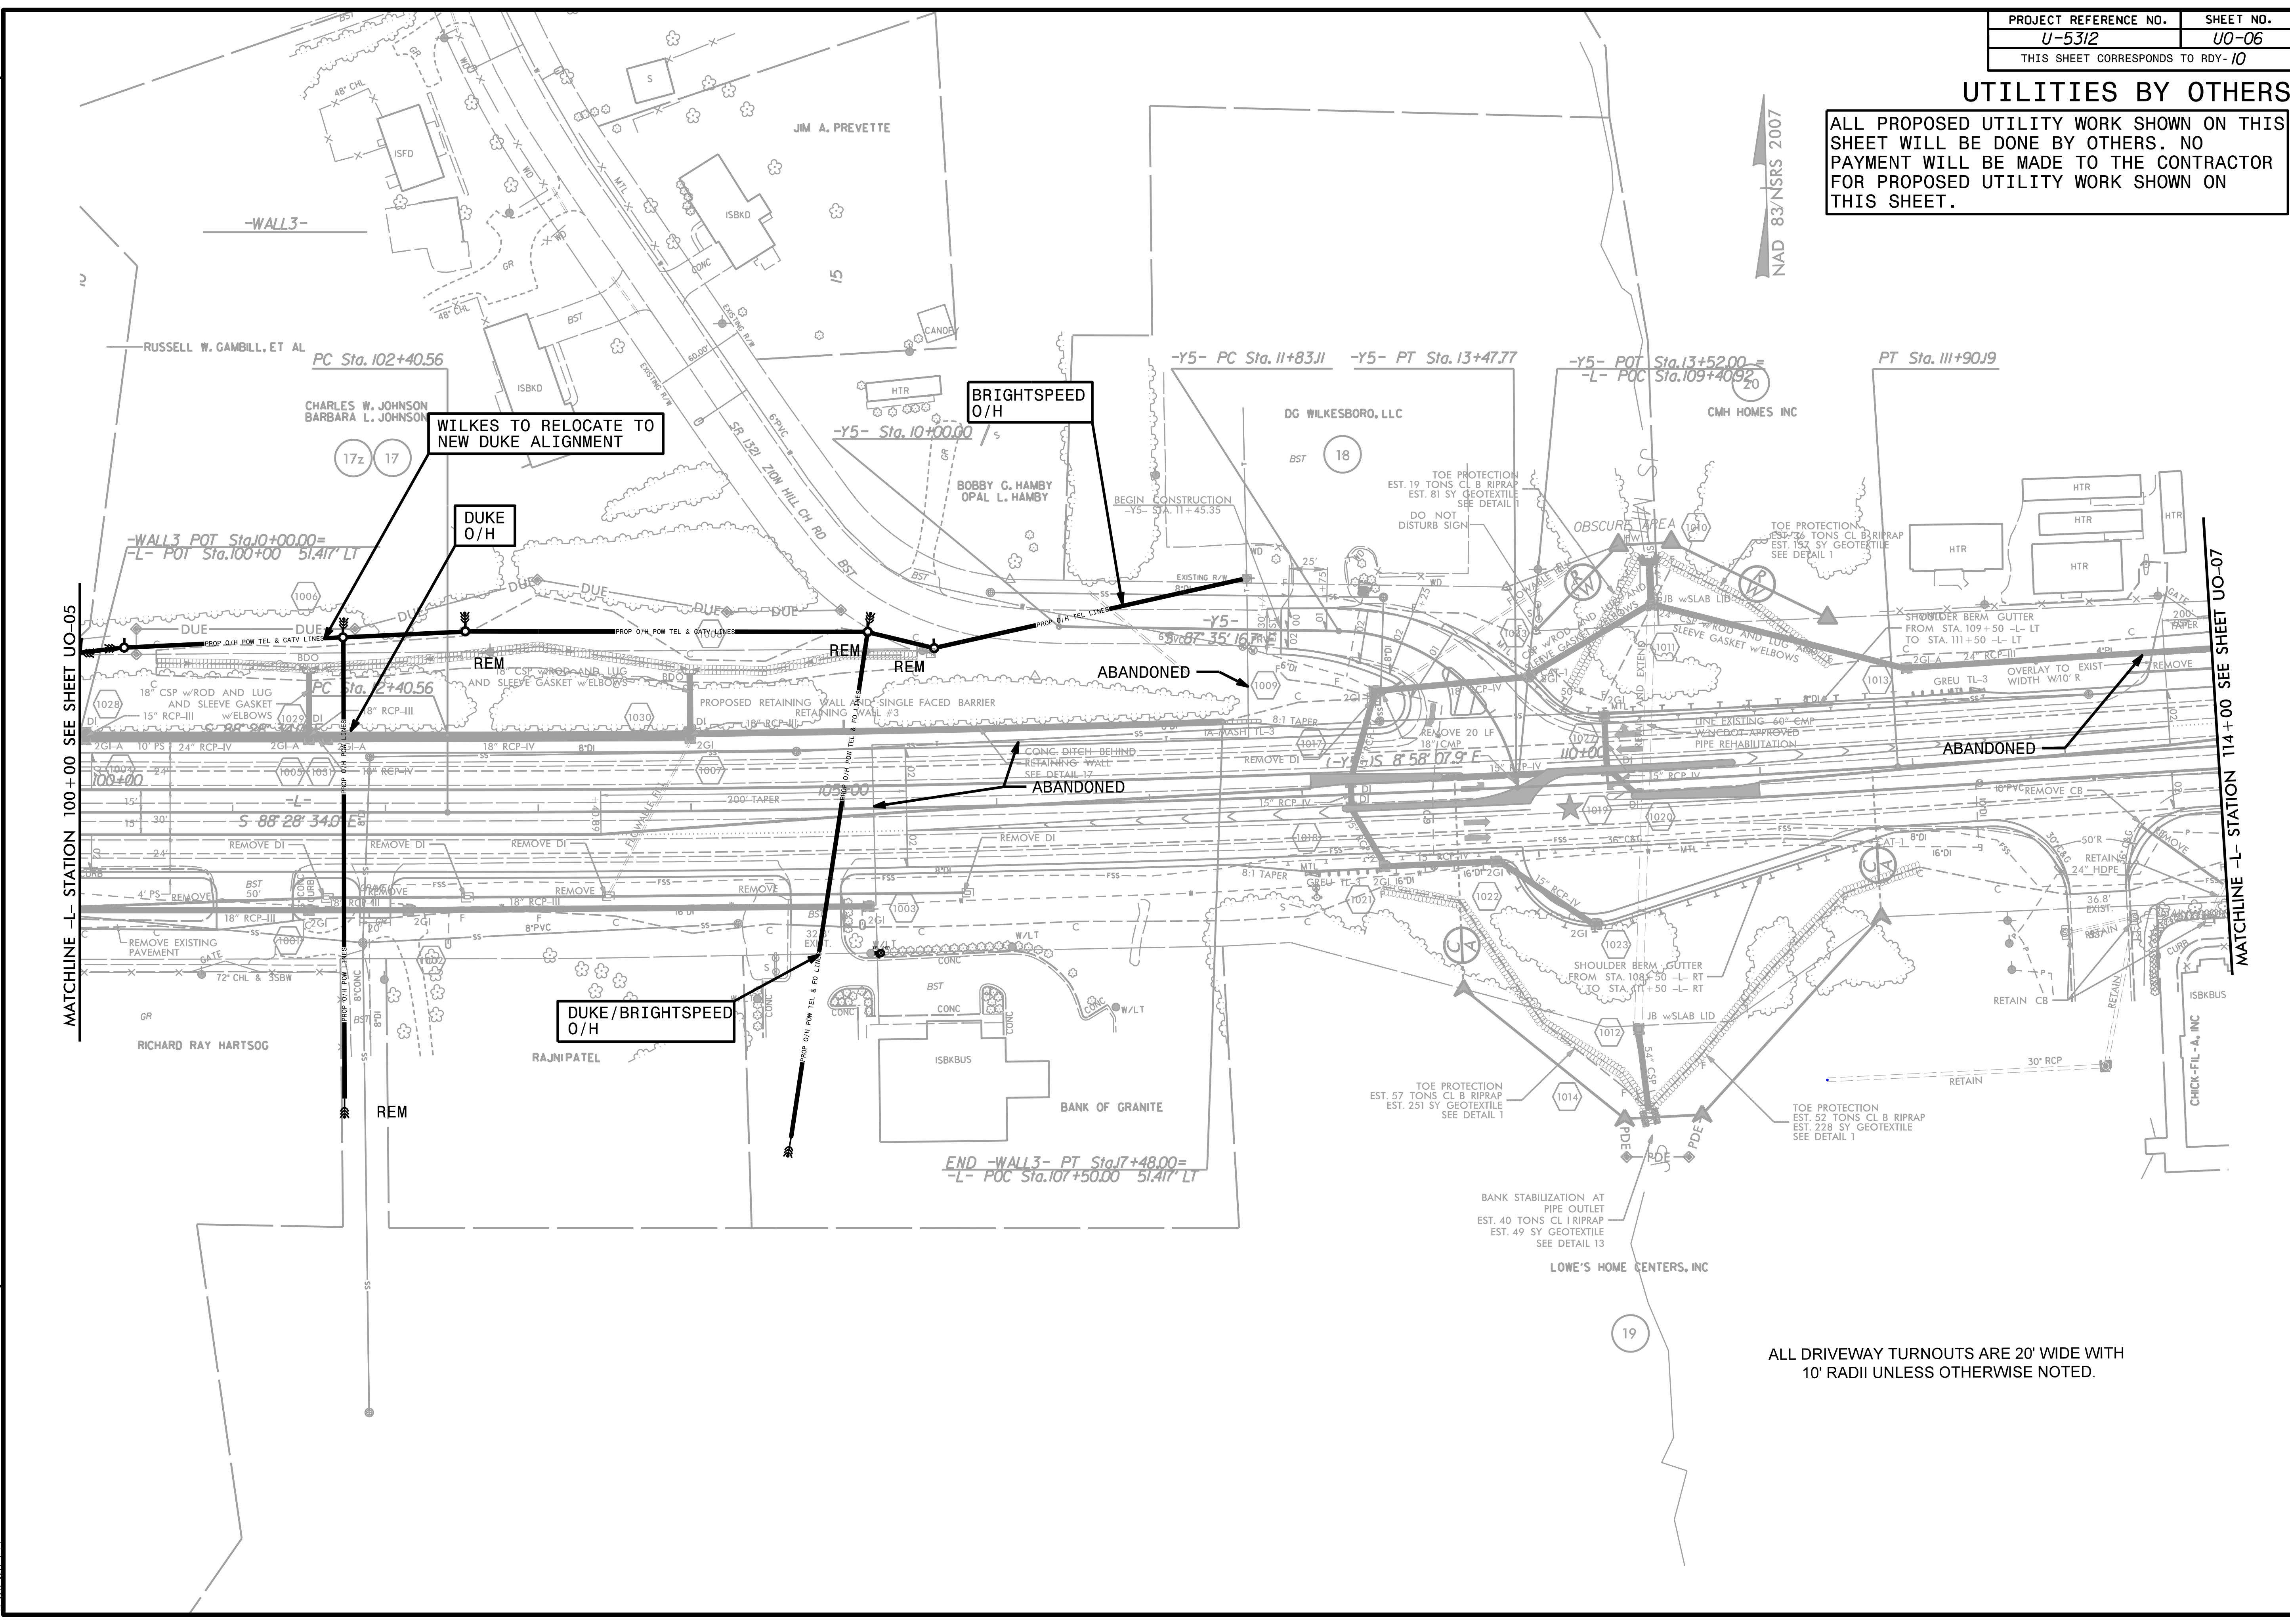

MATCHLINE -L- STATION 100+00 SEE SHEET UO-05

MATCHLINE -L- STATION 114+00 SEE SHEET UO-07

DUKE/BRIGHTSPEED O/H

WILKES TO RELOCATE TO NEW DUKE ALIGNMENT

DUKE O/H

BRIGHTSPEED O/H

ALL DRIVEWAY TURNOUTS ARE 20' WIDE WITH 10' RADII UNLESS OTHERWISE NOTED.

3/23/2023  
 12:02:40  
 U5312\_rdy\_psh10.dgn