
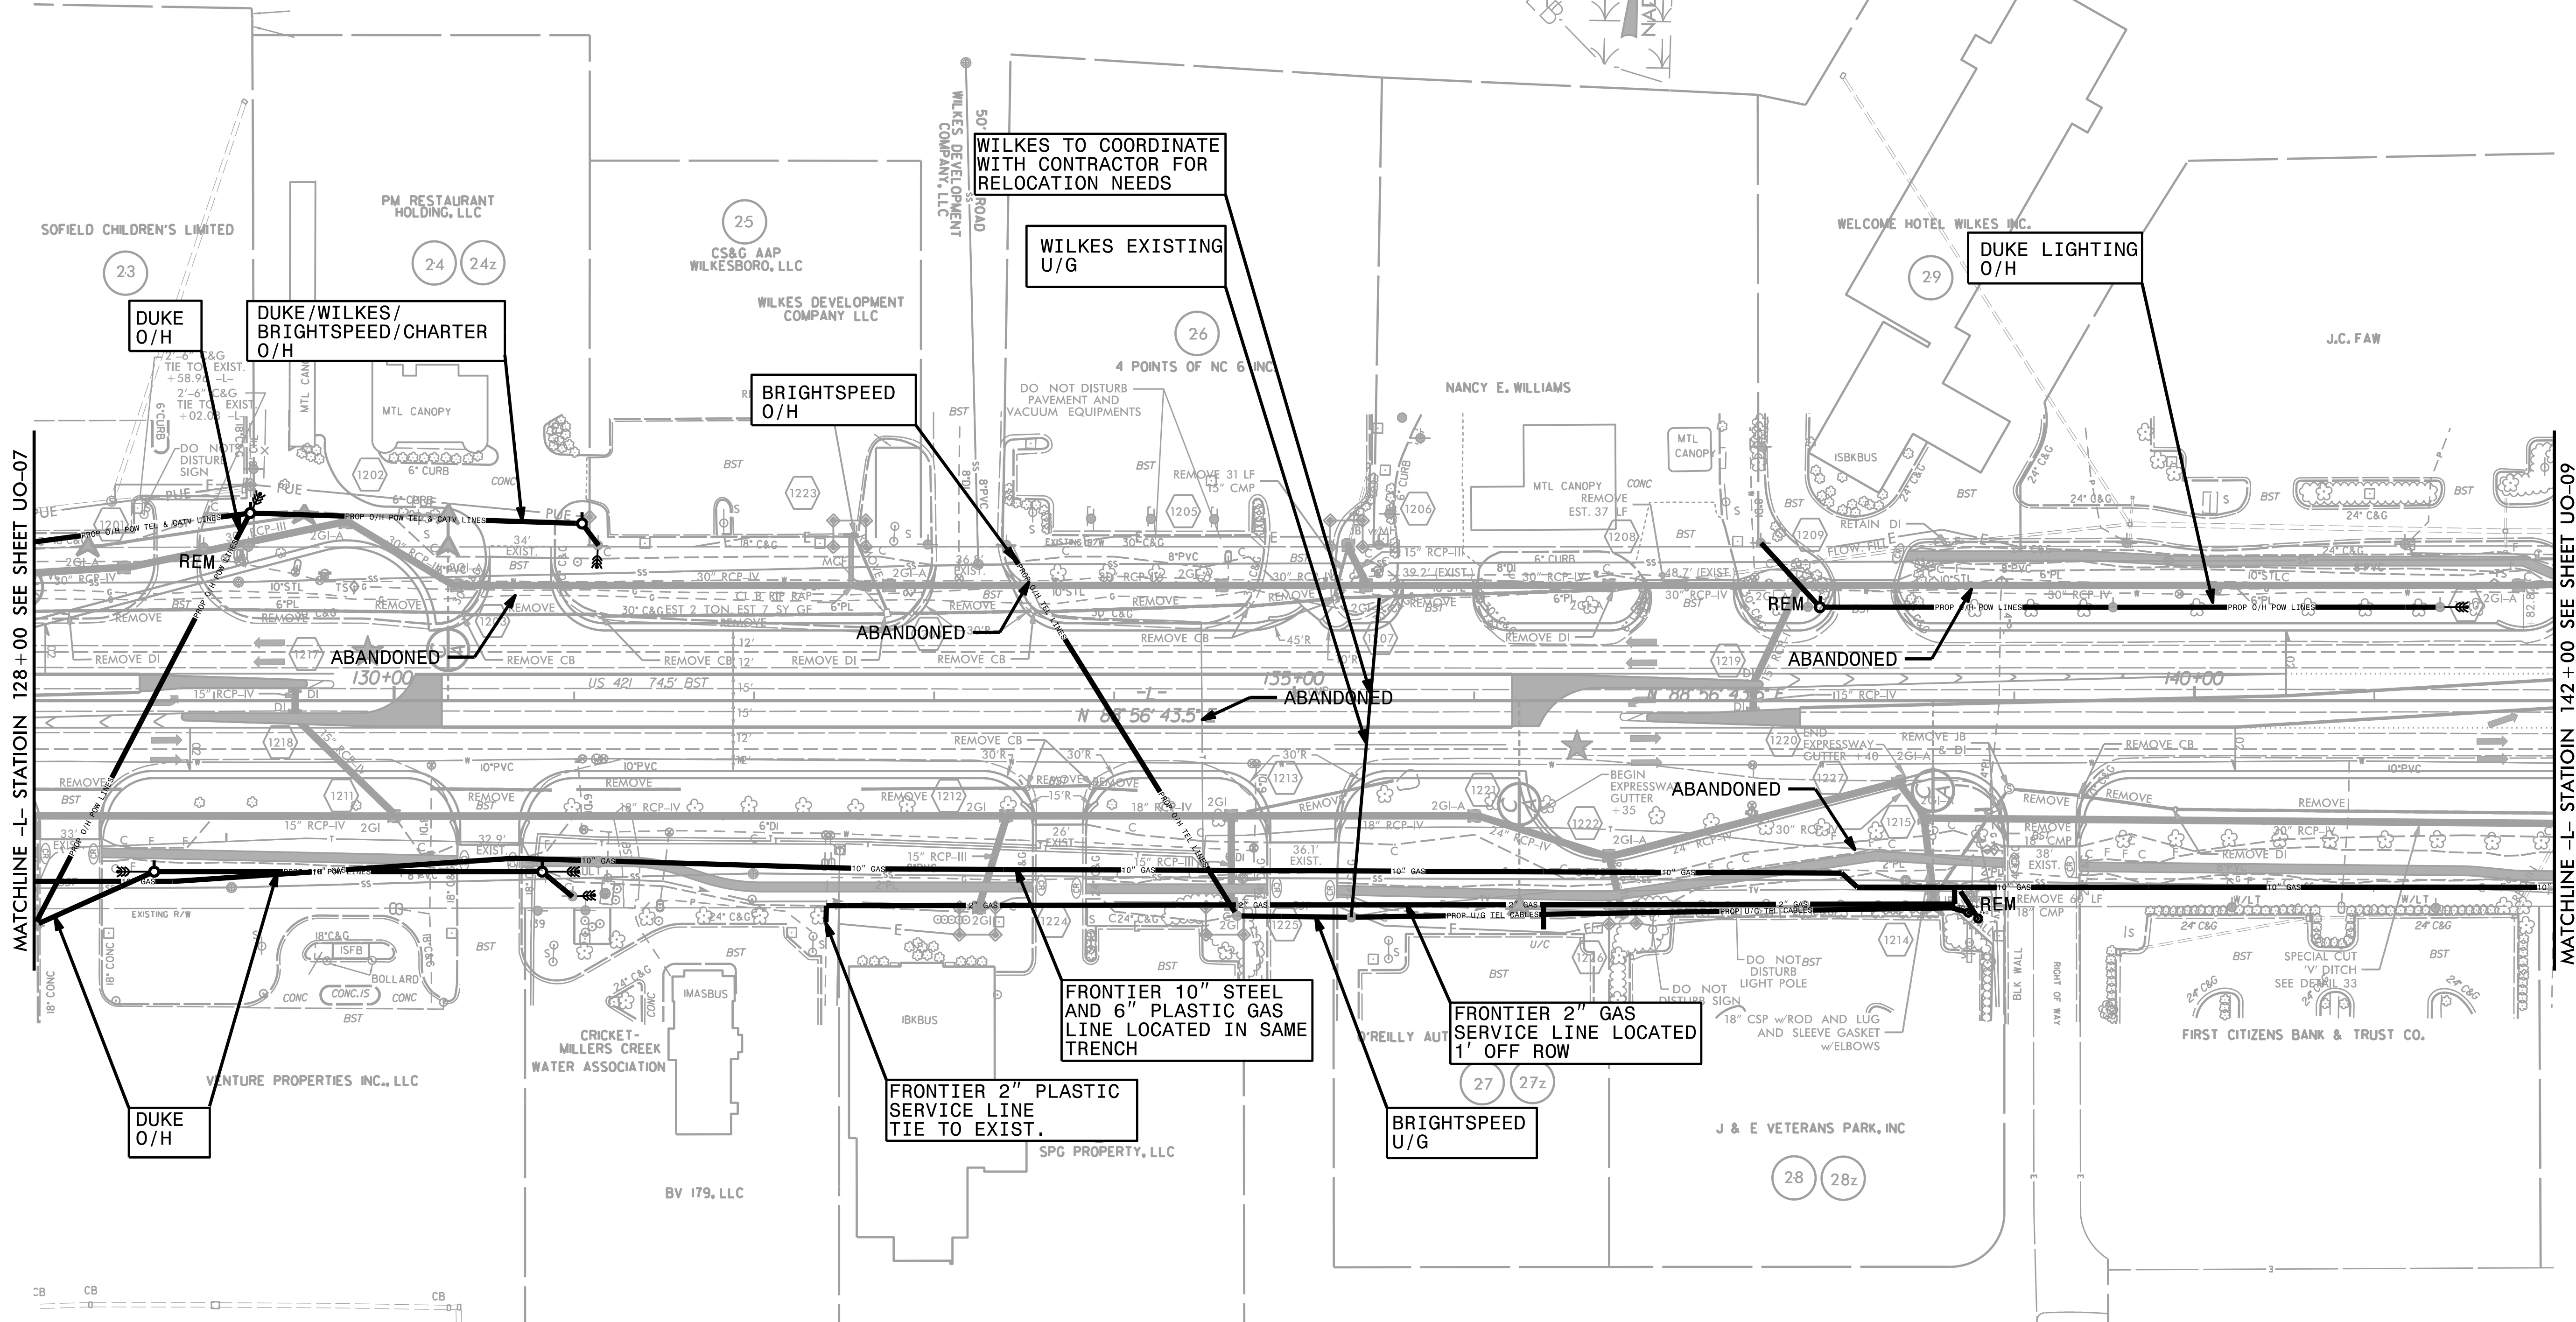


UTILITIES BY OTHERS

ALL PROPOSED UTILITY WORK SHOWN ON THIS SHEET WILL BE DONE BY OTHERS. NO PAYMENT WILL BE MADE TO THE CONTRACTOR FOR PROPOSED UTILITY WORK SHOWN ON THIS SHEET.

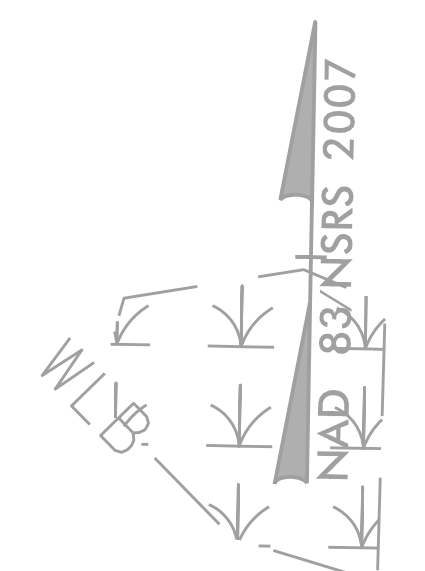

MATCHLINE -L- STATION 128+00 SEE SHEET UO-07

MATCHLINE -L- STATION 142+00 SEE SHEET UO-09

REVISIONS

8/17/99
3/23/2023
12:\work\ing\U5312_rdy_psh12.dgn
12/02/12 PR