

### UTILITIES BY OTHERS



ALL PROPOSED UTILITY WORK SHOWN ON THIS SHEET WILL BE DONE BY OTHERS. NO PAYMENT WILL BE MADE TO THE CONTRACTOR FOR PROPOSED UTILITY WORK SHOWN ON THIS SHEET.

BRIGHTSPEED/WILKES TO RELOCATE TO DUKE POLE LINE

BRIGHTSPEED/WILKES TO RELOCATE TO DUKE POLE LINE

8/17/99

REVISIONS

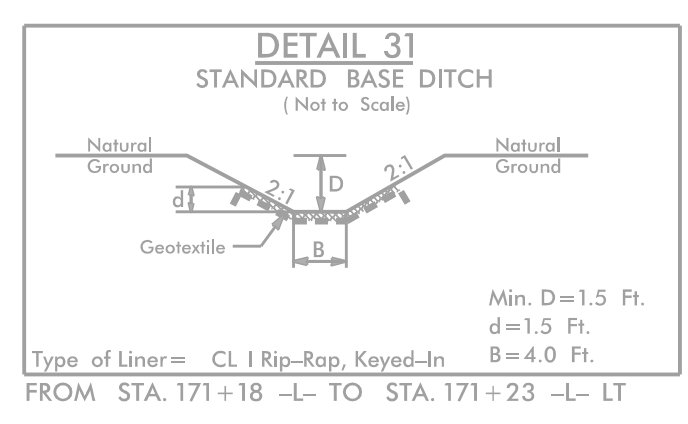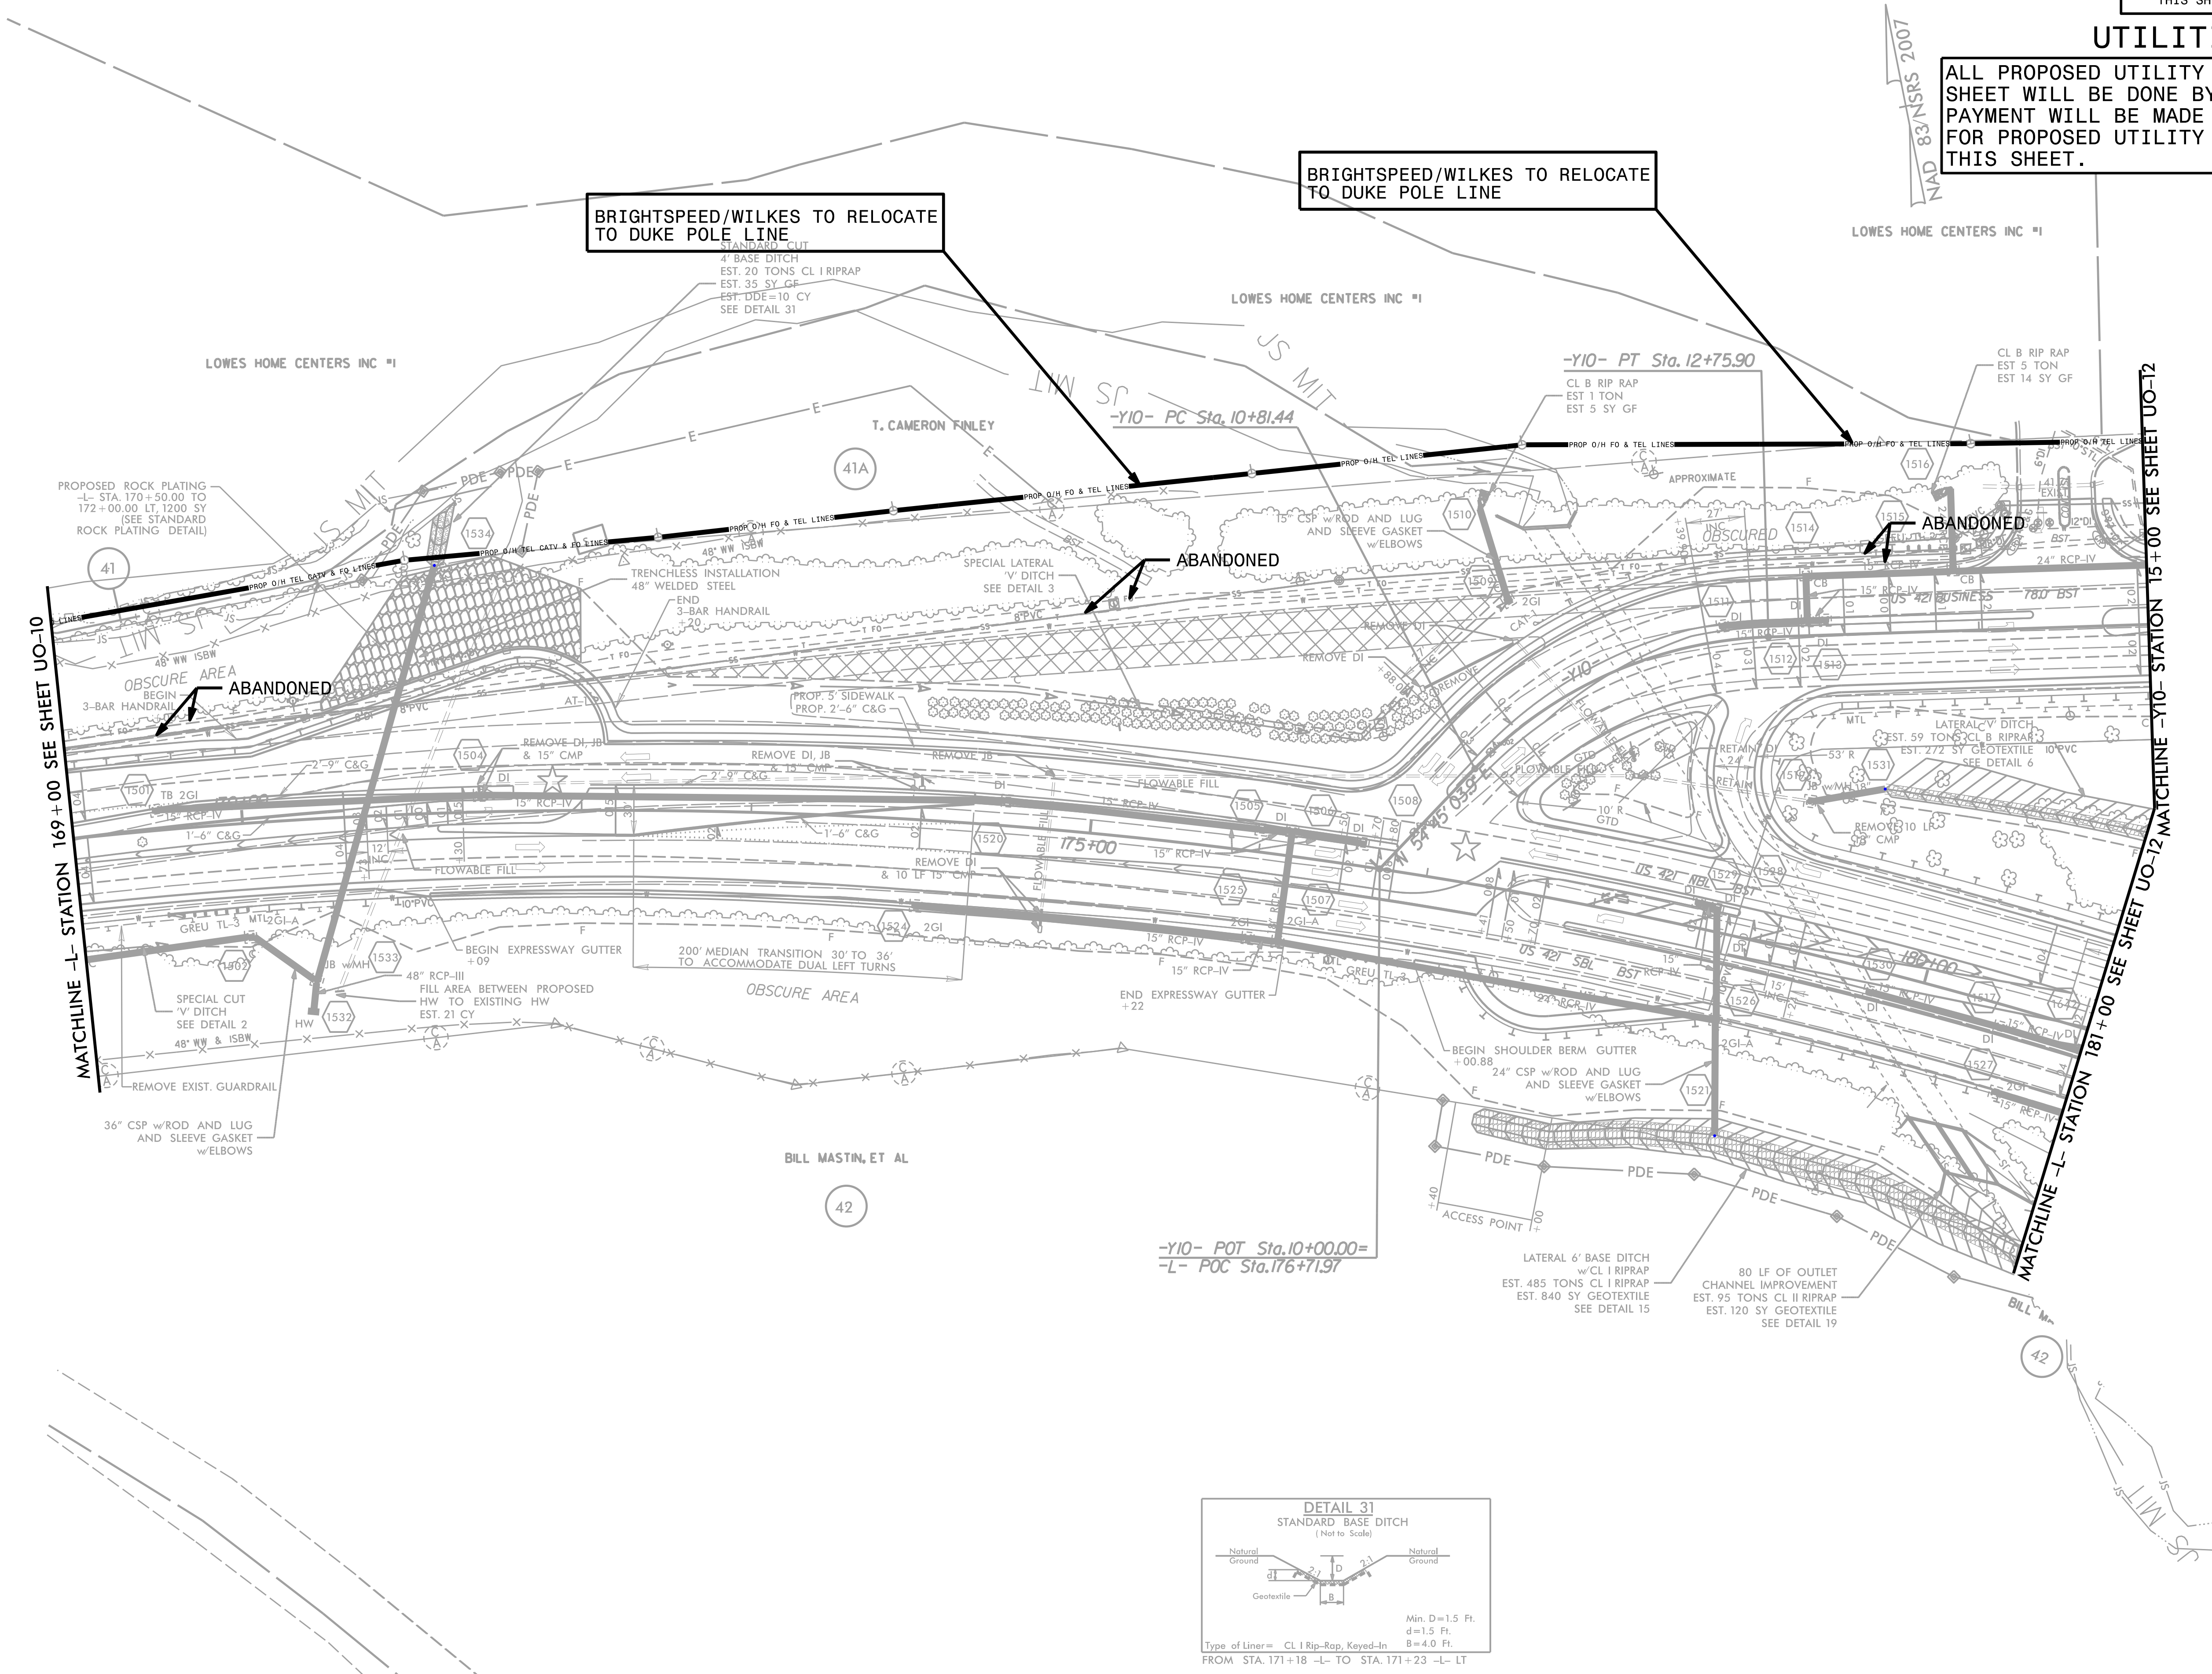

3/23/2023  
 12:40:09  
 U5312\_rdy\_psh15.dgn