


6/23/16

0 5 10	PROJ. REFERENCE NO. U-5312	SHEET NO. X-78
--------	-------------------------------	-------------------

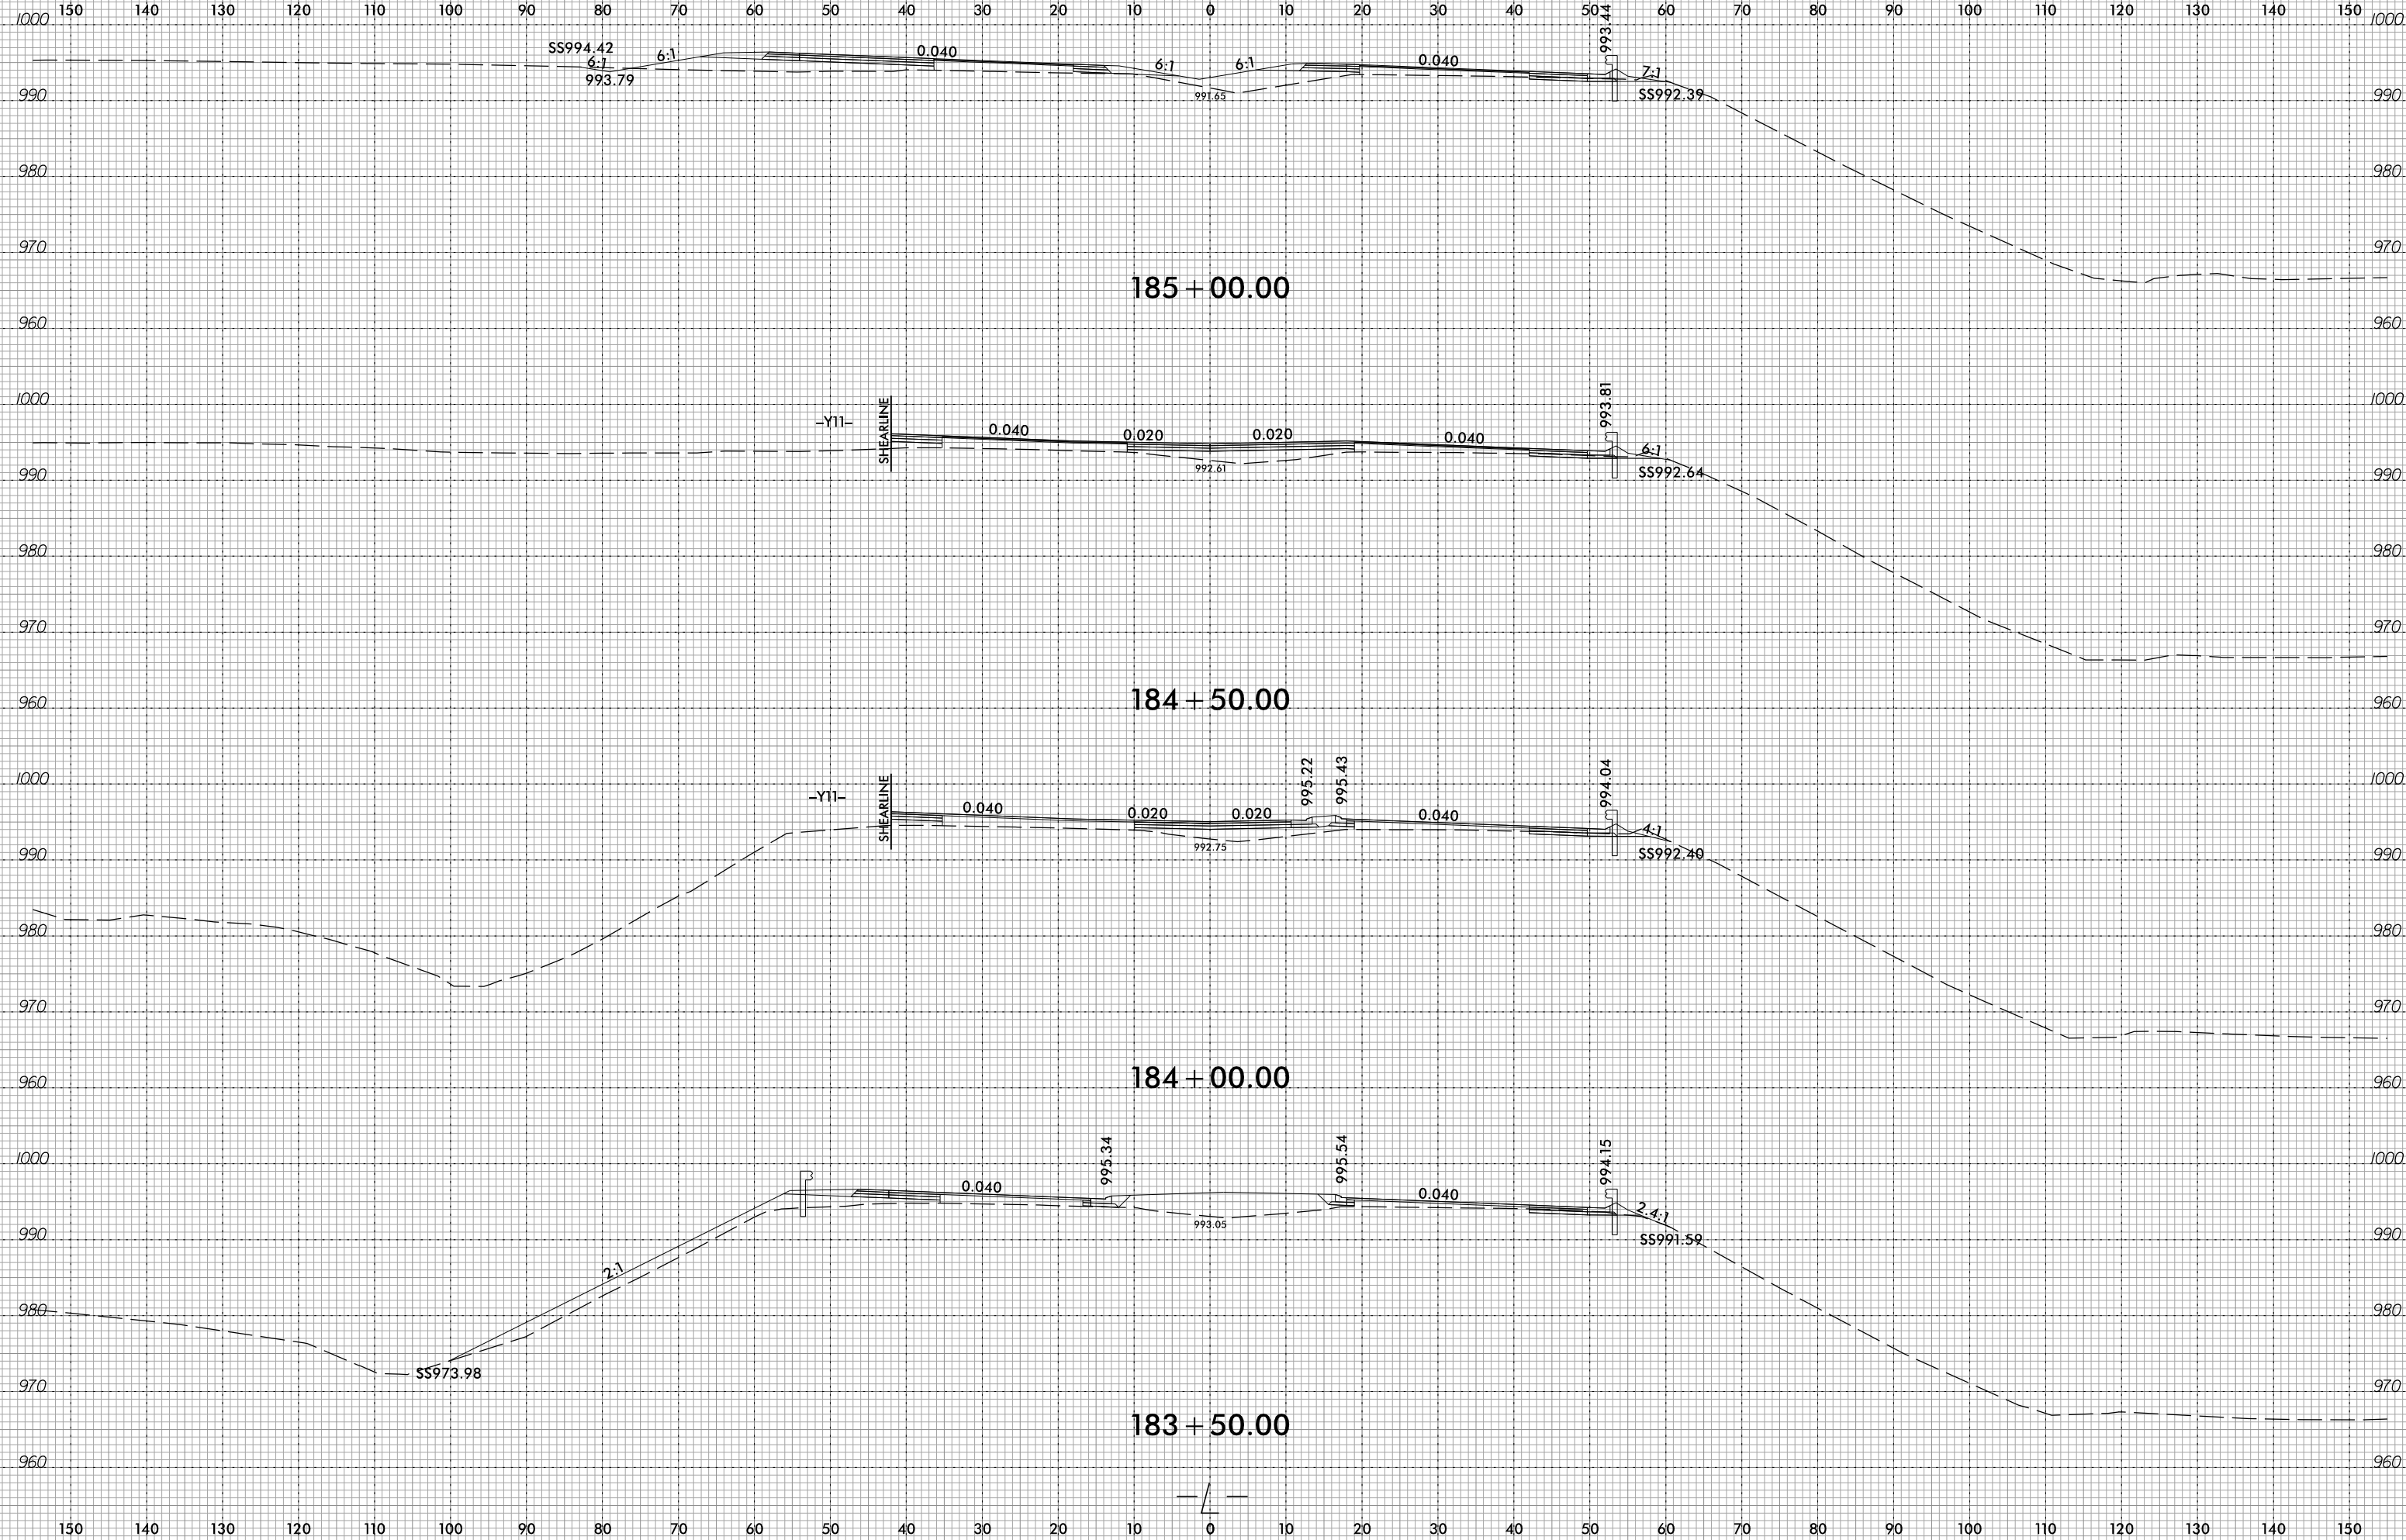

3/9/2023  
R:\Projects\Corridor-Modeling\U5312\_rdy\_xpl.dgn  
J. Javelina