


6/23/16

0 5 10	PROJ. REFERENCE NO. U-5312	SHEET NO. X-91
--------	-------------------------------	-------------------

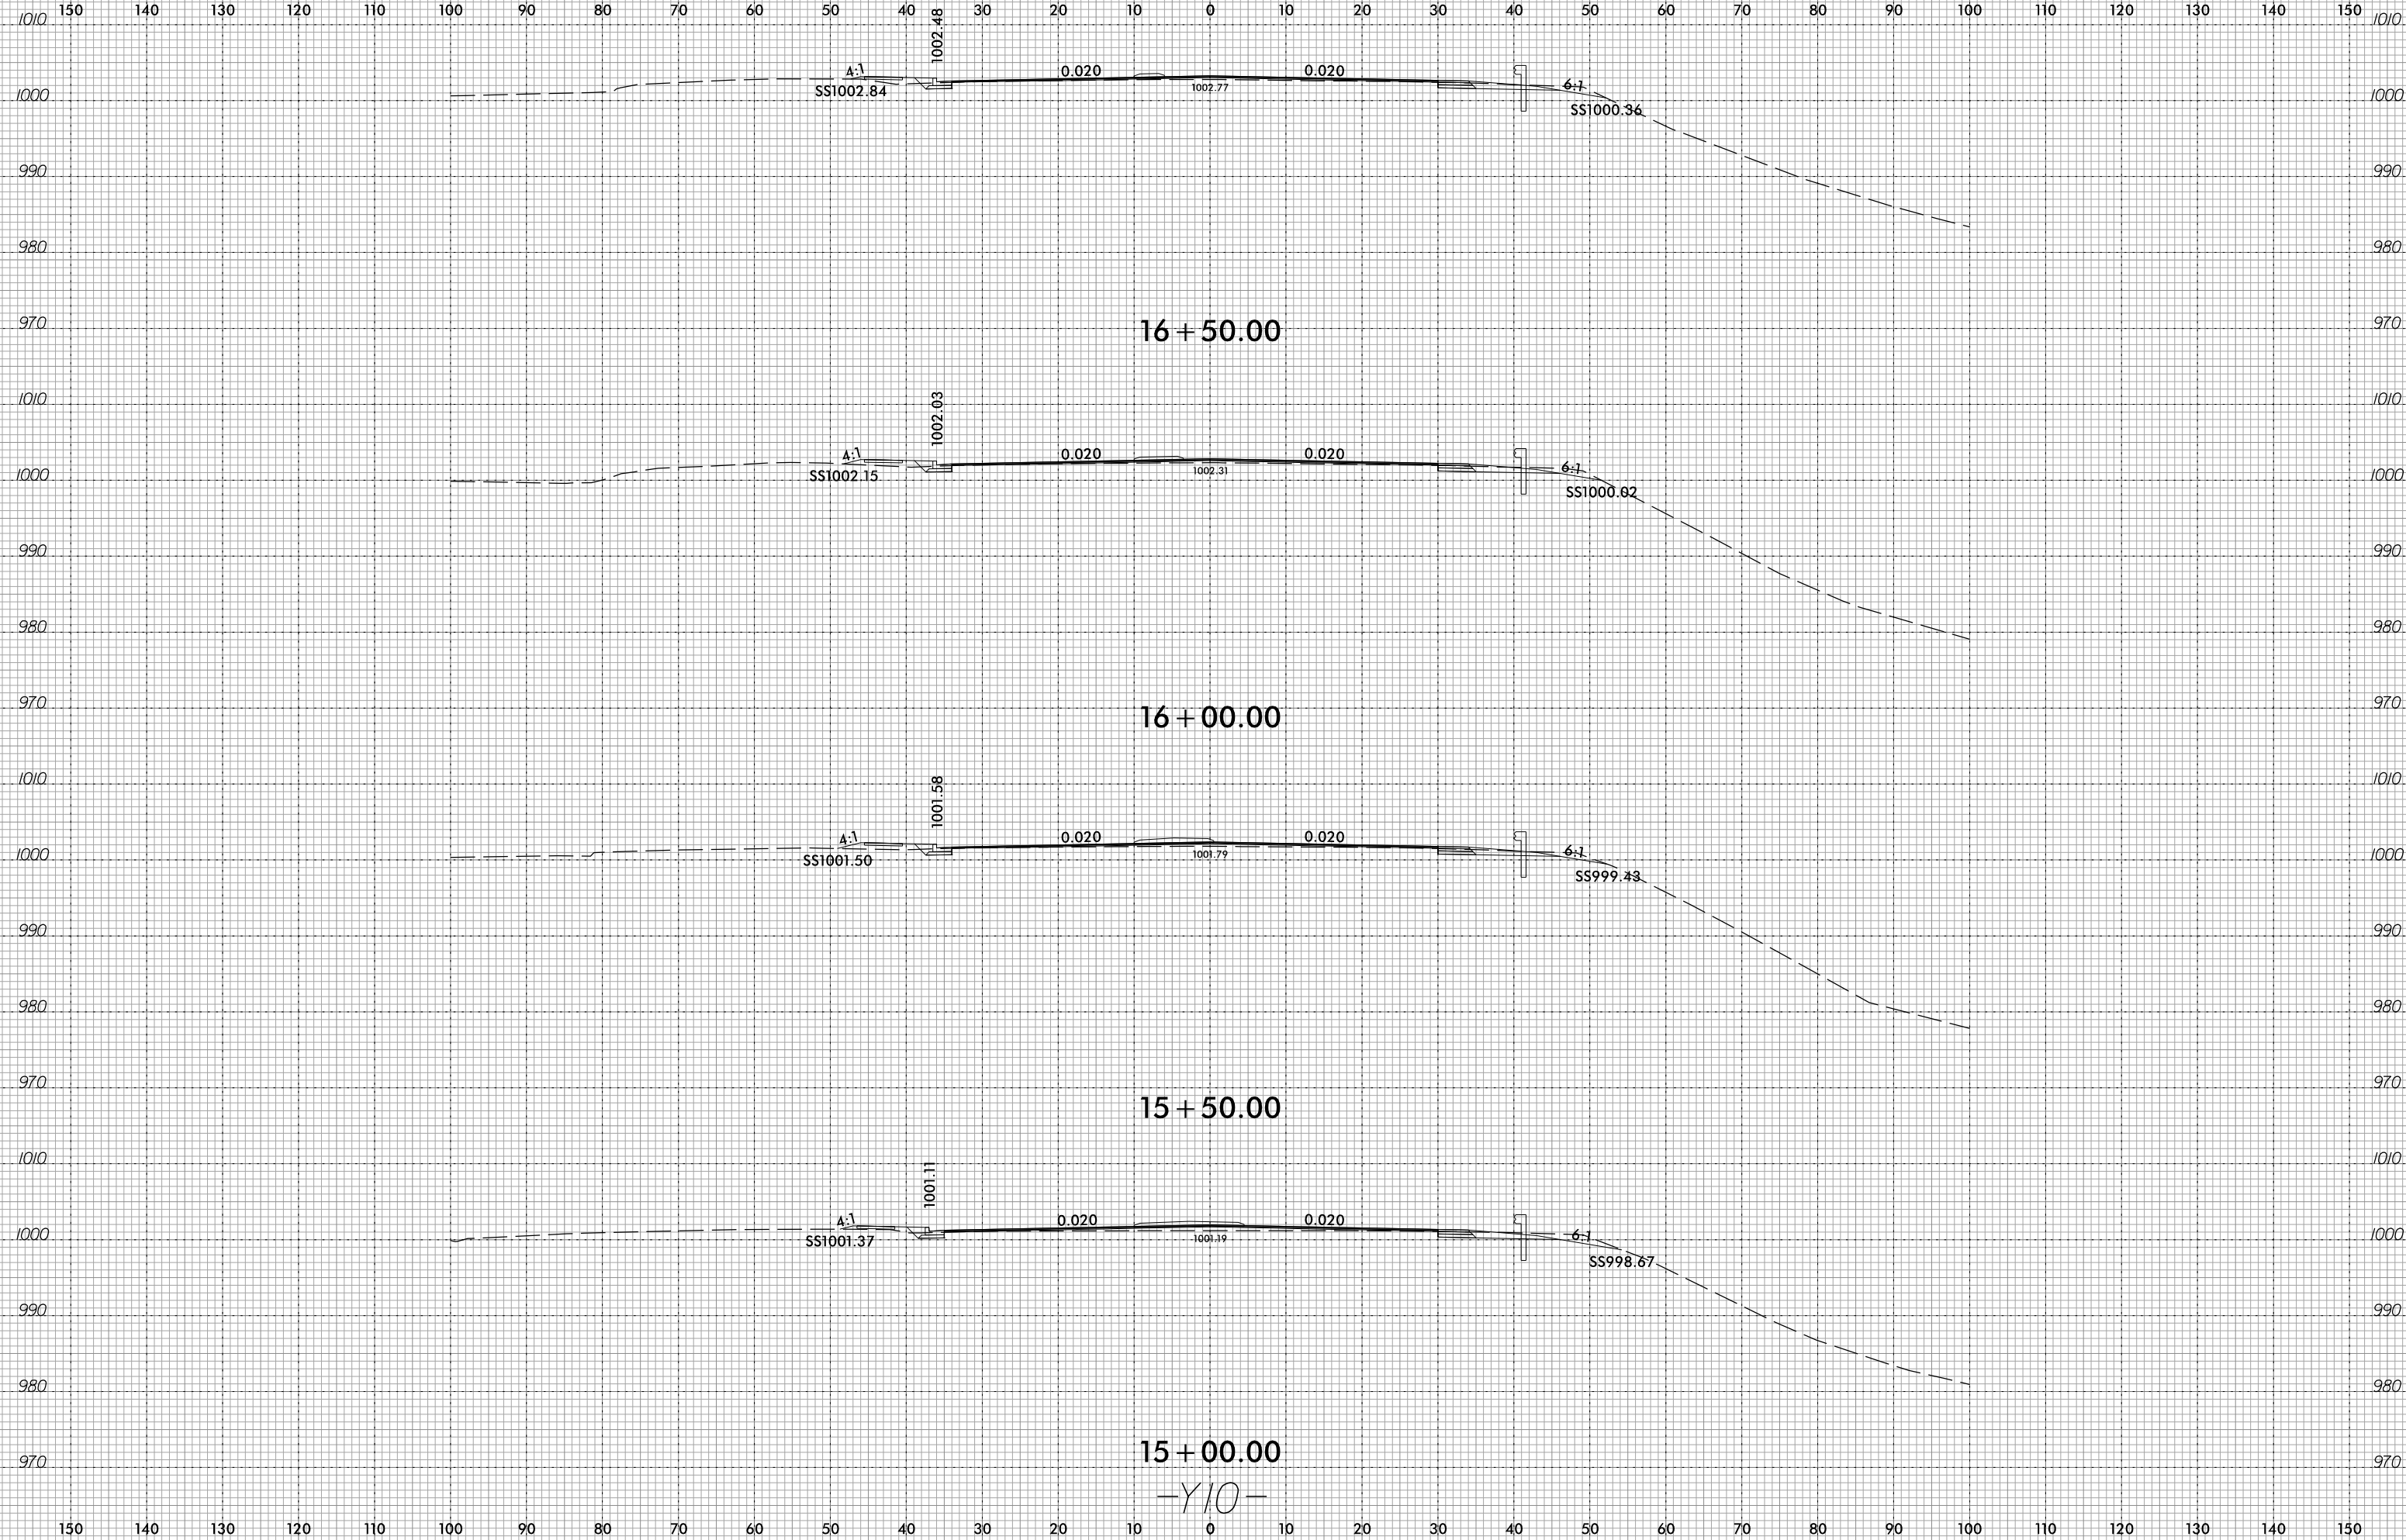

3/9/2023
C:\Users\javelina\Documents\Corridor-Modeling\U5312_rdy_xp1_Y10.dgn
javelina