



4/11/2023
11:13:38 PM
User: blanning
Filename: N:\NC Bridges\MI7004_VHB_U-5312\Culverts & Walls\U-5312\Structures\10.007.U5312.SMU.CU4.960062.dgn

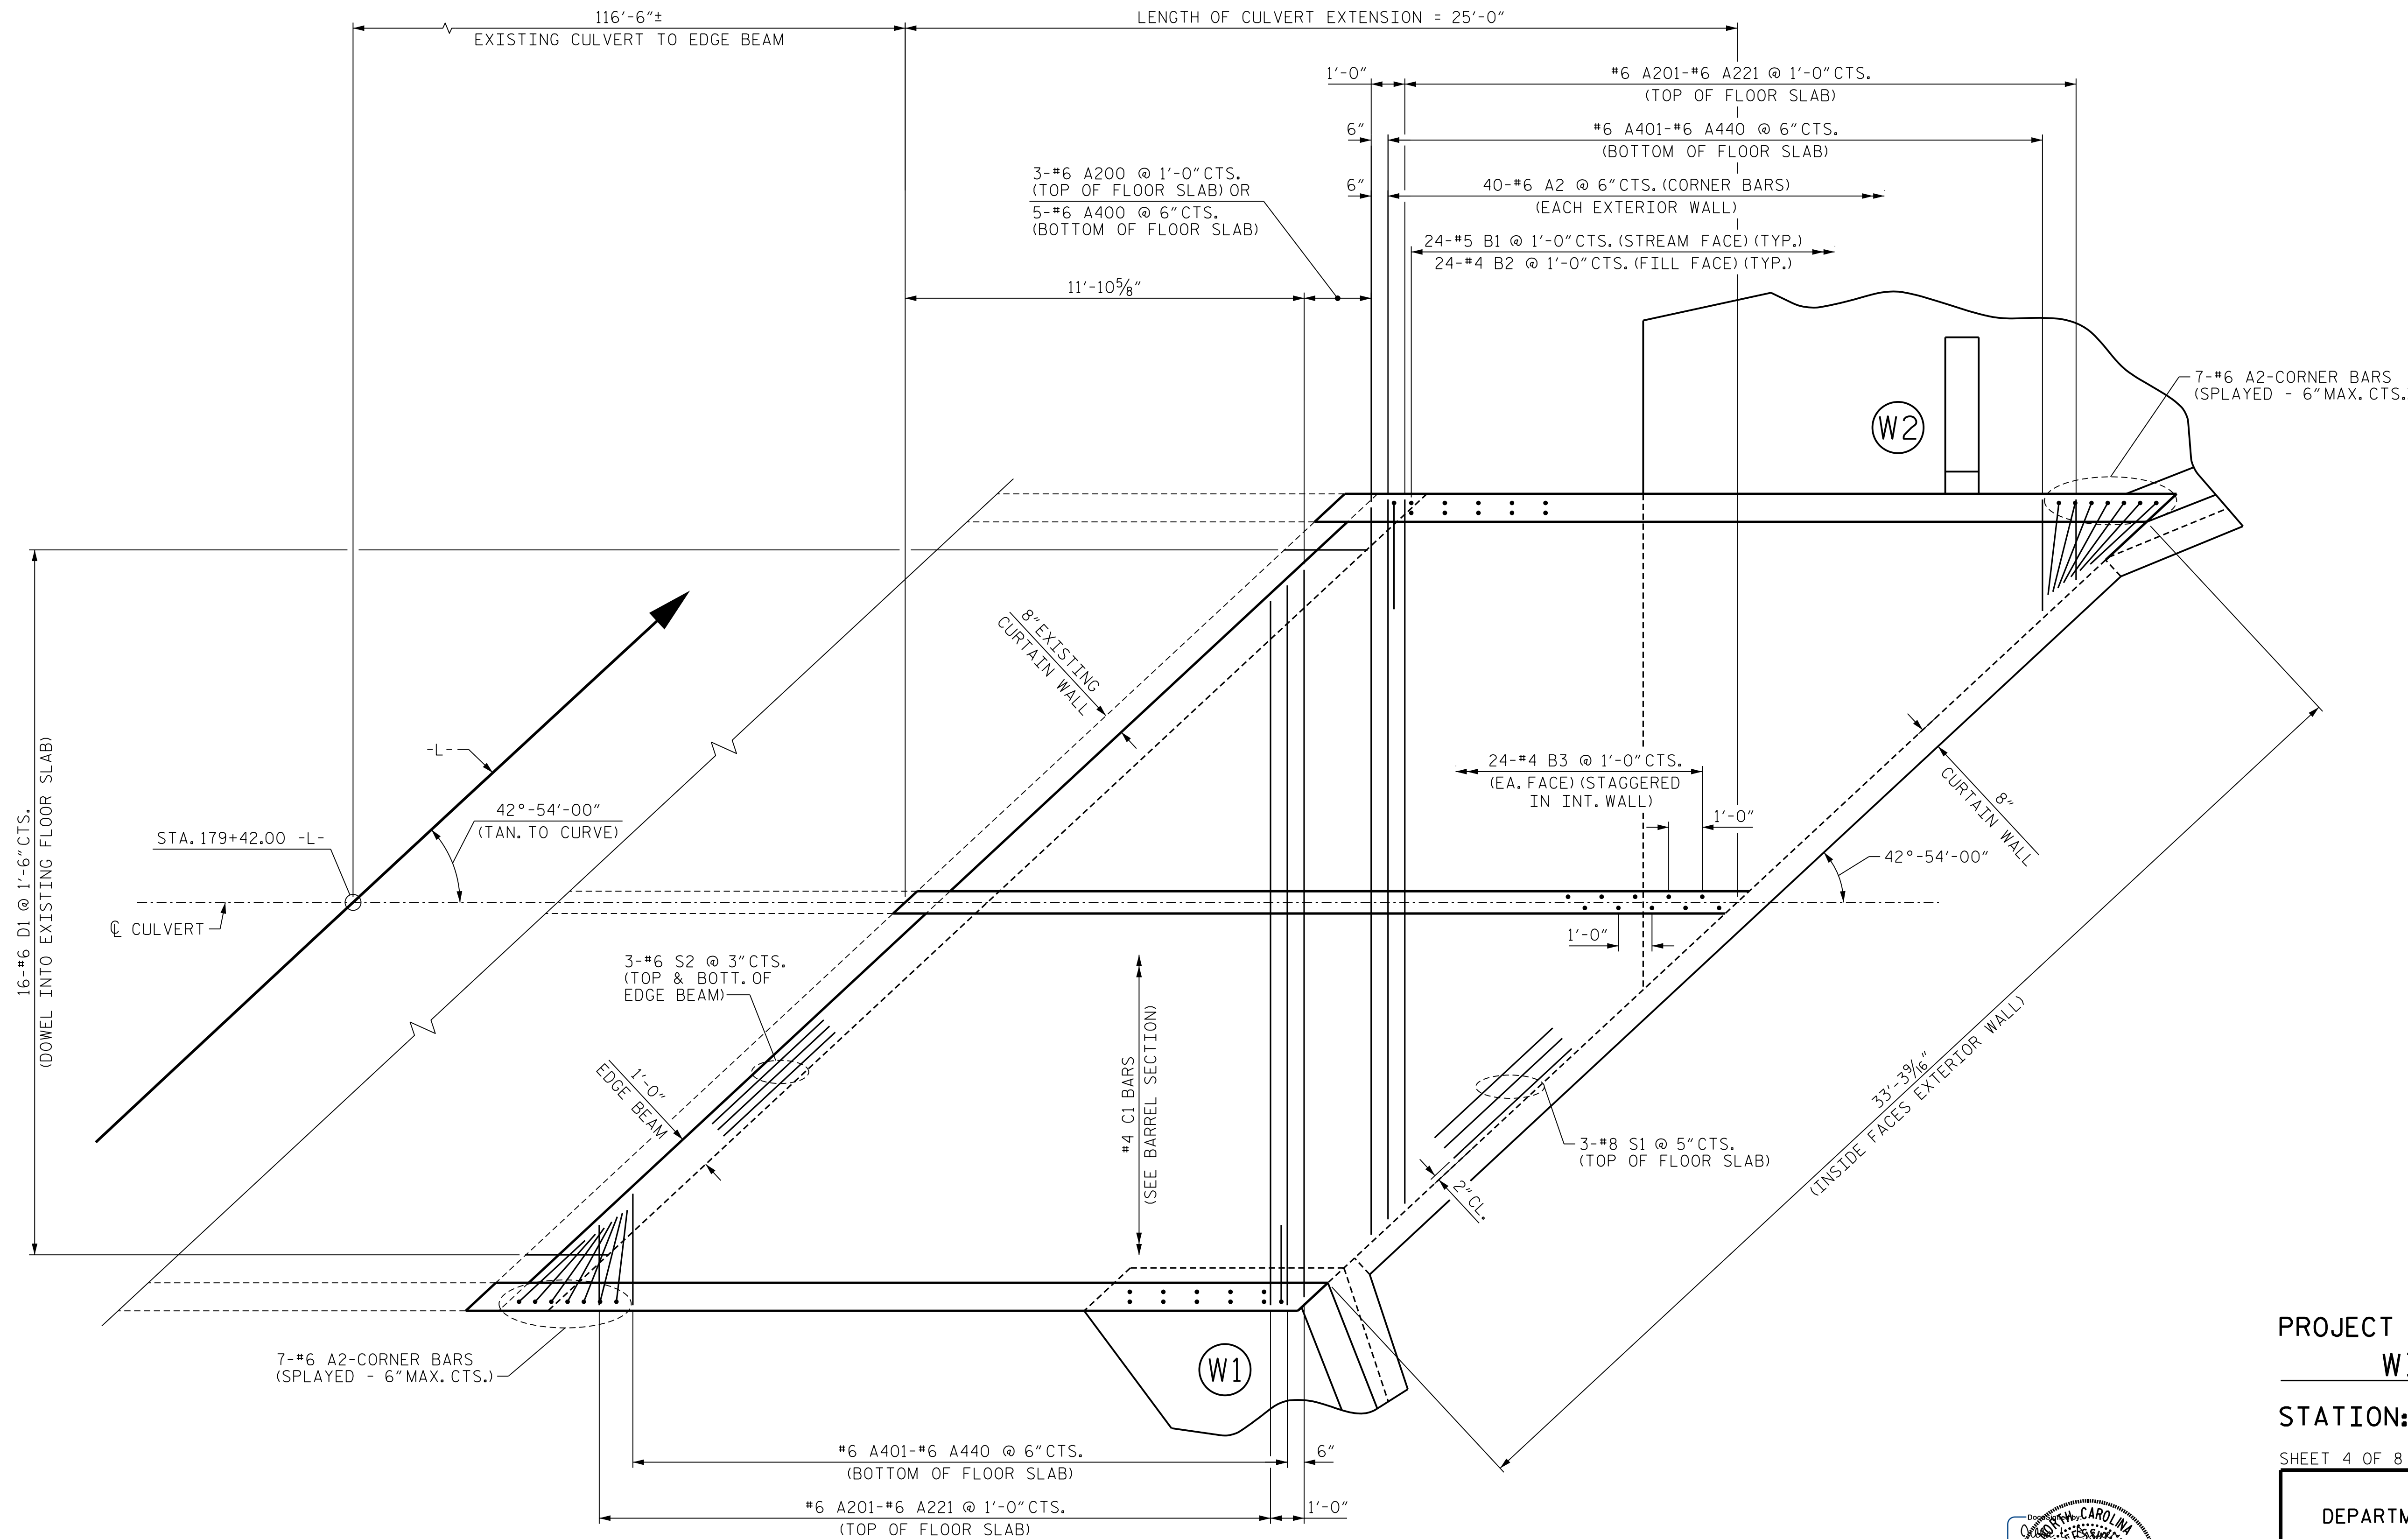

PLAN - FLOOR SLAB

PROJECT NO. U-5312
WILKES COUNTY
STATION: 179+42.00 -L-

SHEET 4 OF 8

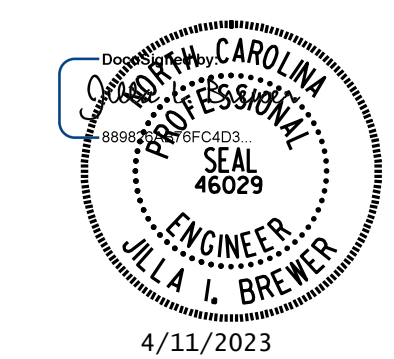

**DOCUMENT NOT CONSIDERED FINAL
UNLESS ALL SIGNATURES COMPLETED**

MI ENGINEERING
1011 SCHAUB DRIVE, SUITE 100
RALEIGH, NC 27606
(919) 851-6606
FIRM PE NUMBER: P-0671

STATE OF NORTH CAROLINA DEPARTMENT OF TRANSPORTATION RALEIGH					
RIGHT EXTENSION DOUBLE 11 FT. X 11 FT. CONCRETE BOX CULVERT 42°-54'-00" SKEW					
REVISIONS					
NO.	BY:	DATE:	NO.	BY:	DATE:
1			3		
2			4		
SHEET NO. C1-4					TOTAL SHEETS 8

DRAWN BY : B.E. LANNING	DATE : 04/2022
CHECKED BY : J.I. BREWER	DATE : 05/2022
DESIGN ENGINEER OF RECORD : J.I. BREWER	DATE : 09/2022