


6/23/16

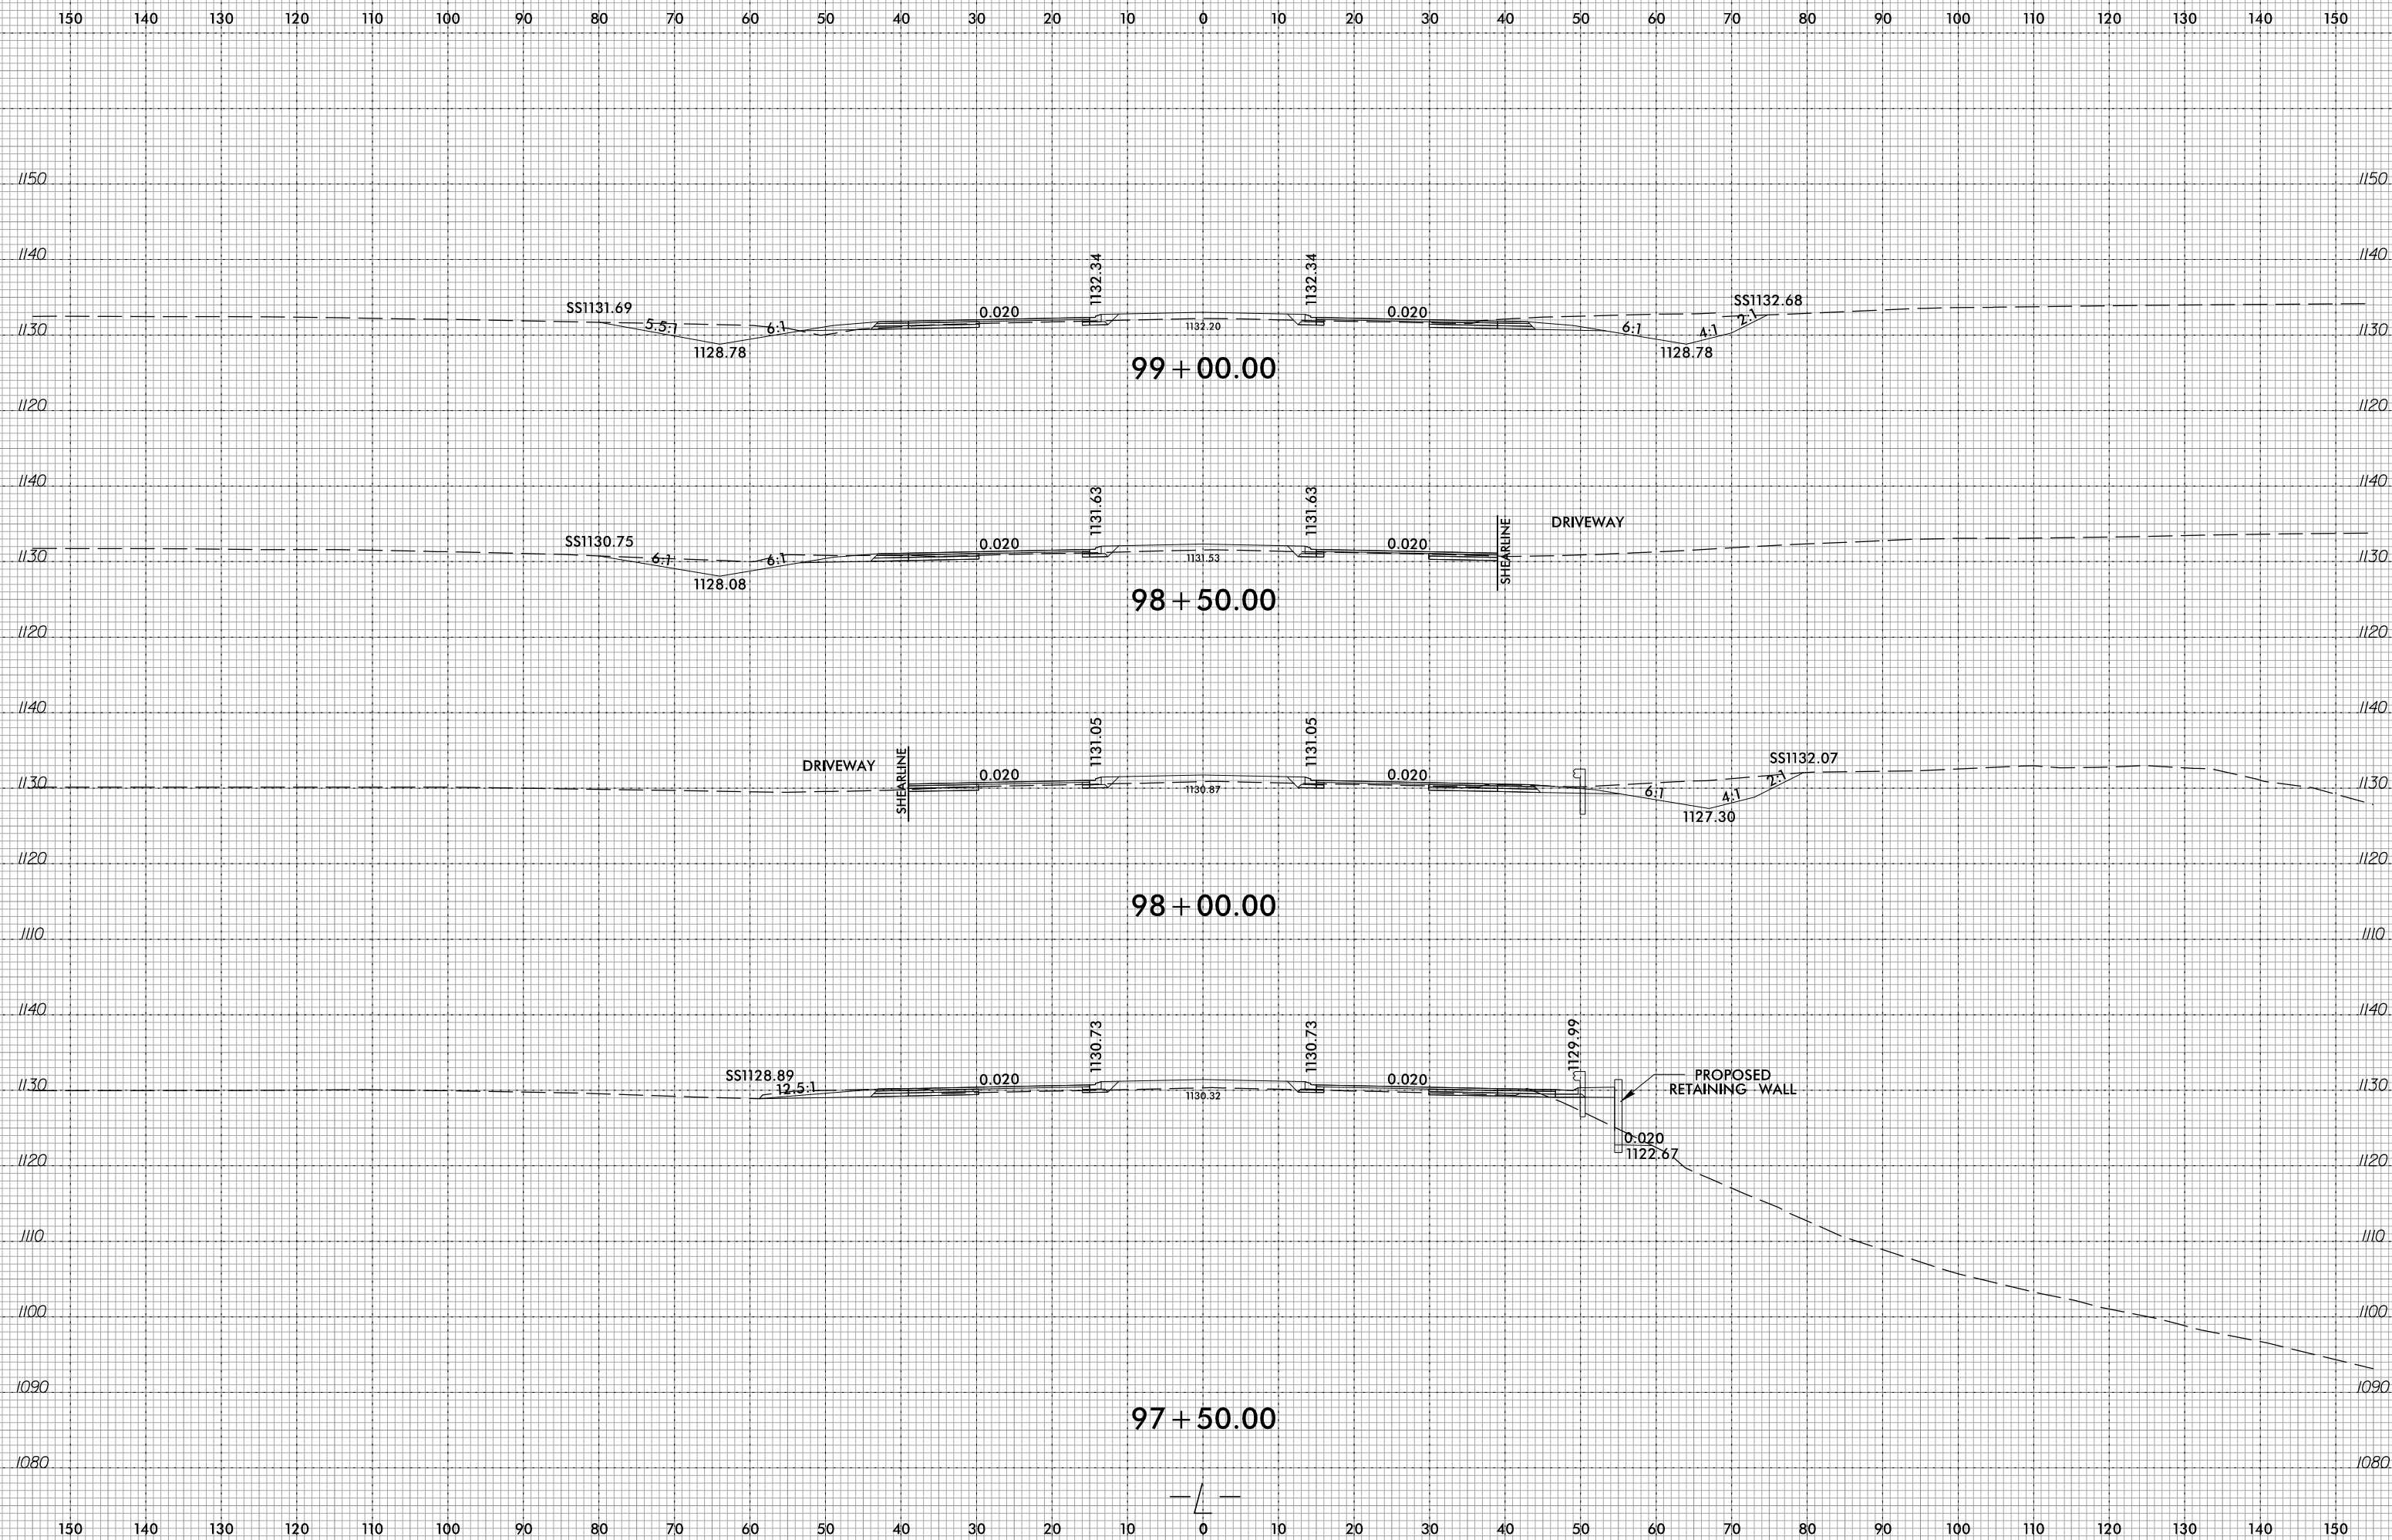

3/9/2023
R:\Projects\Corridor-Modeling\U5312_rdy_xpl.dgn
J. Javelina

