

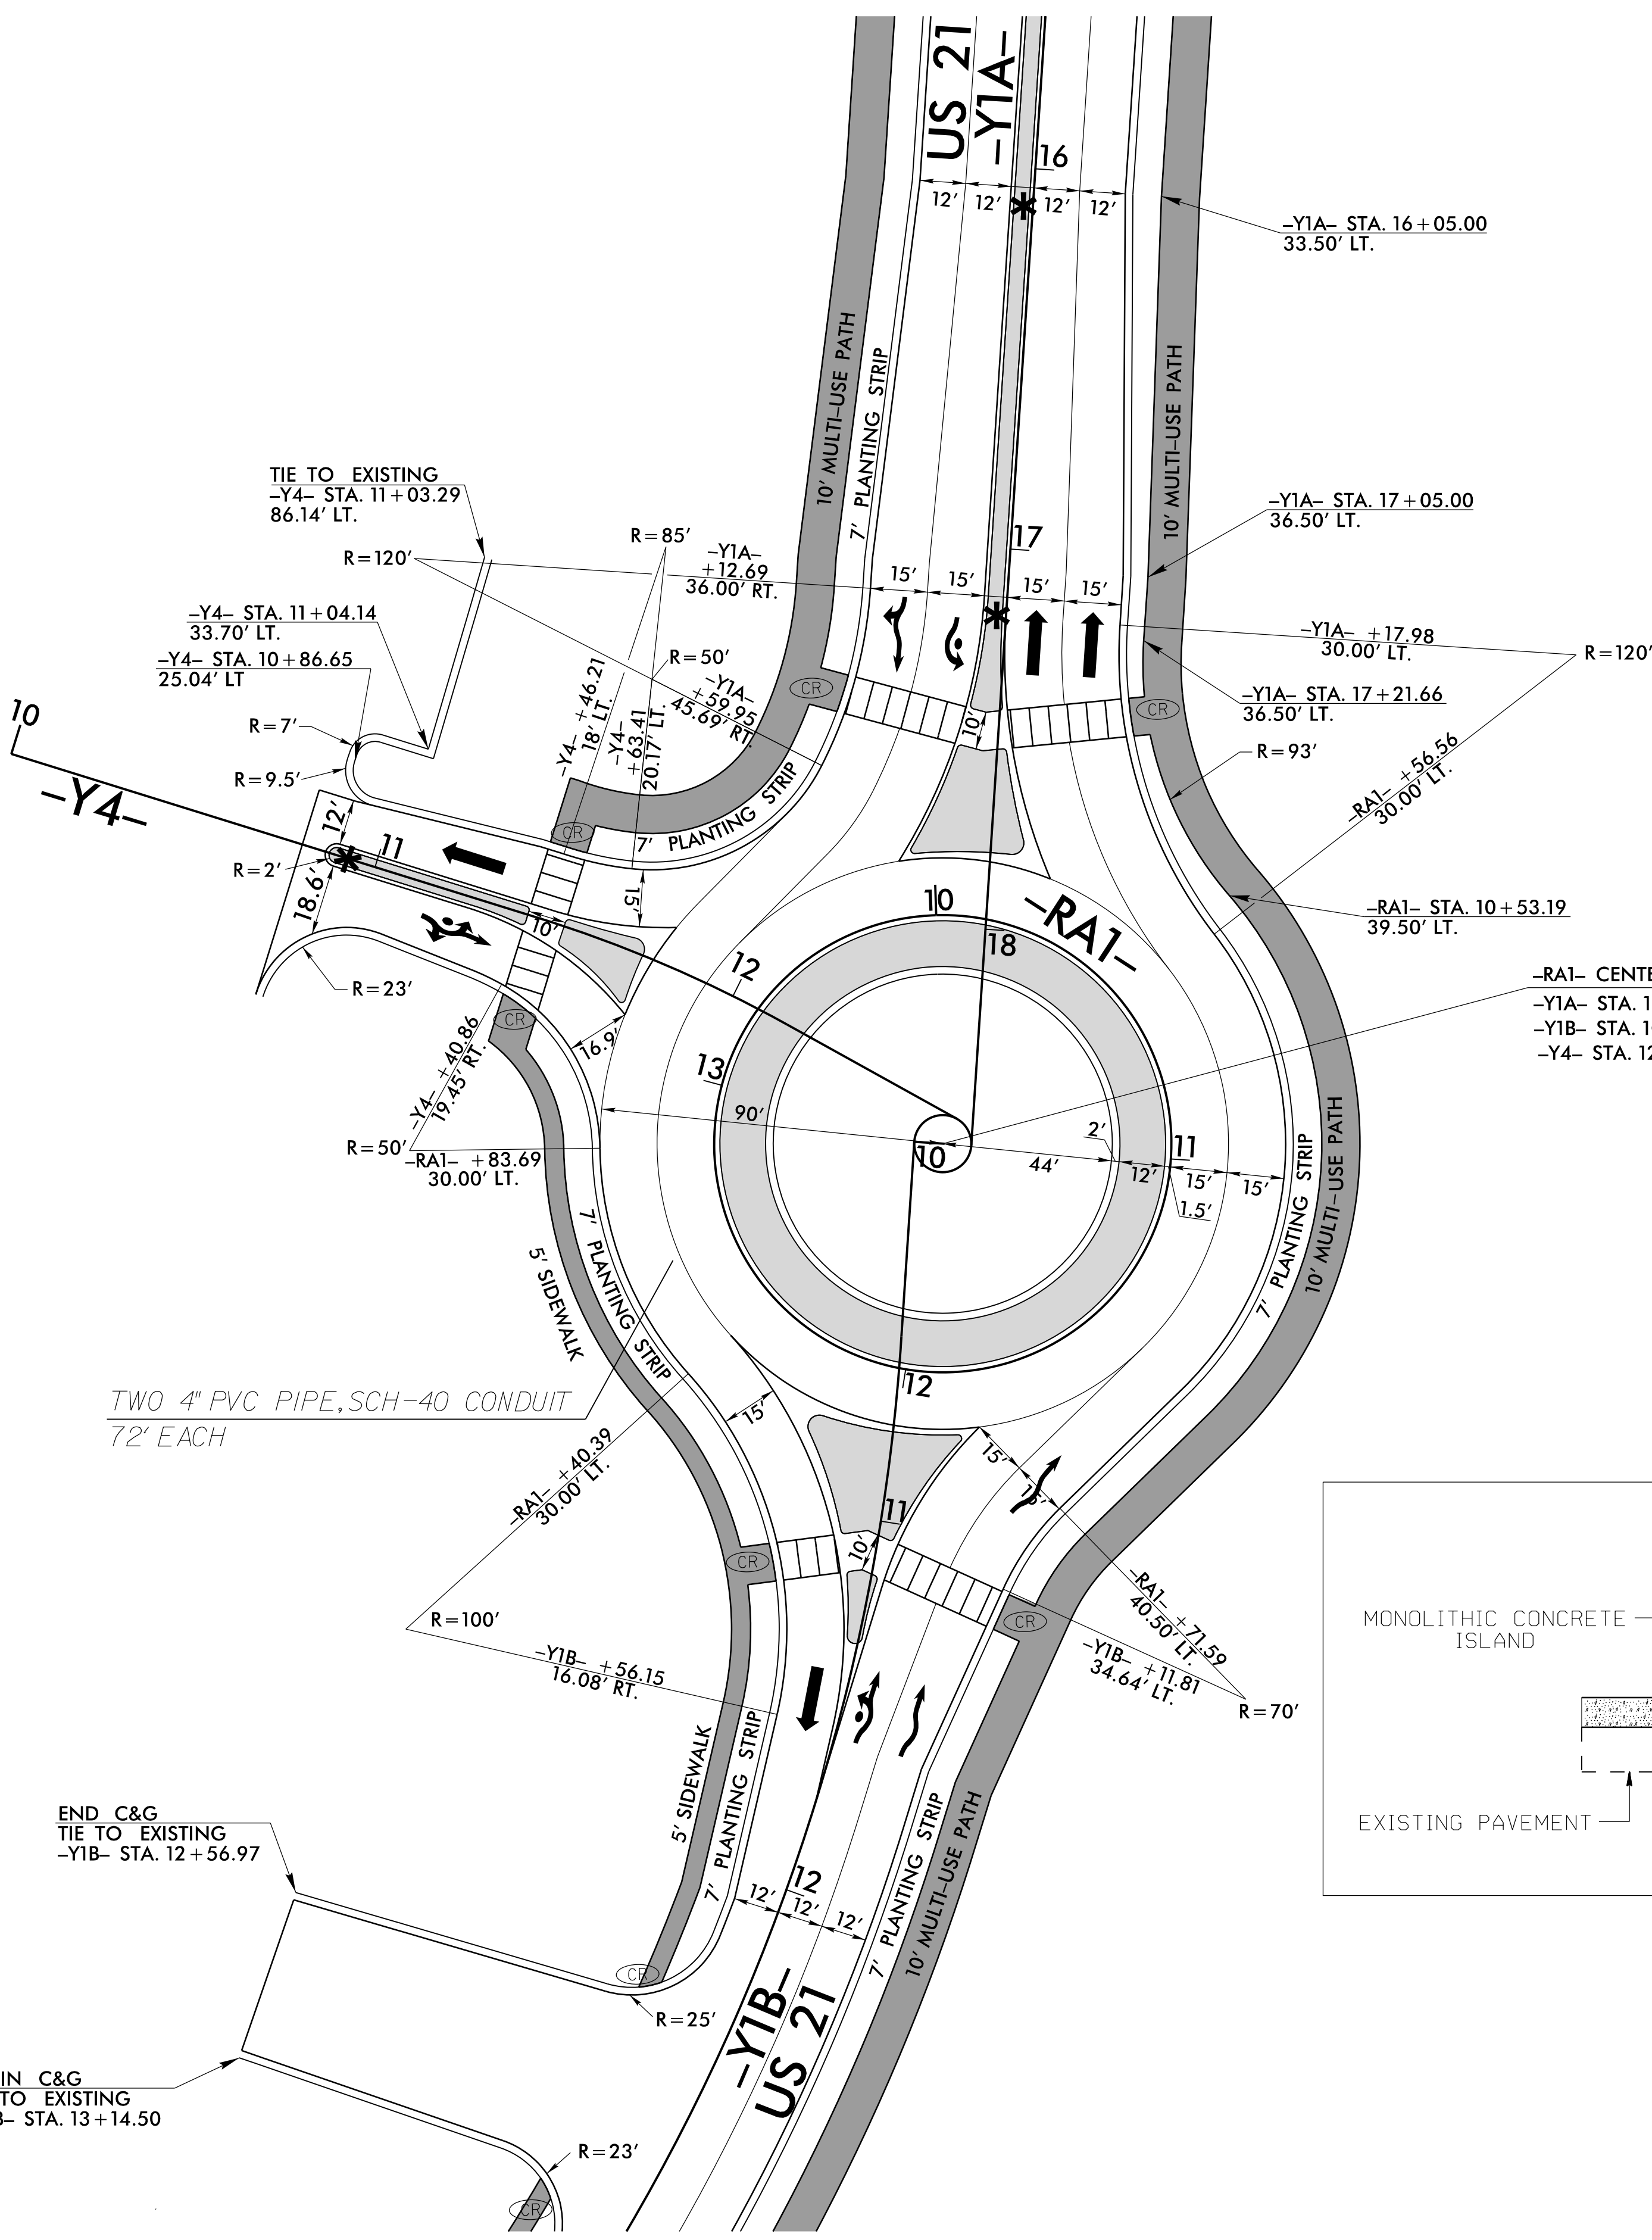
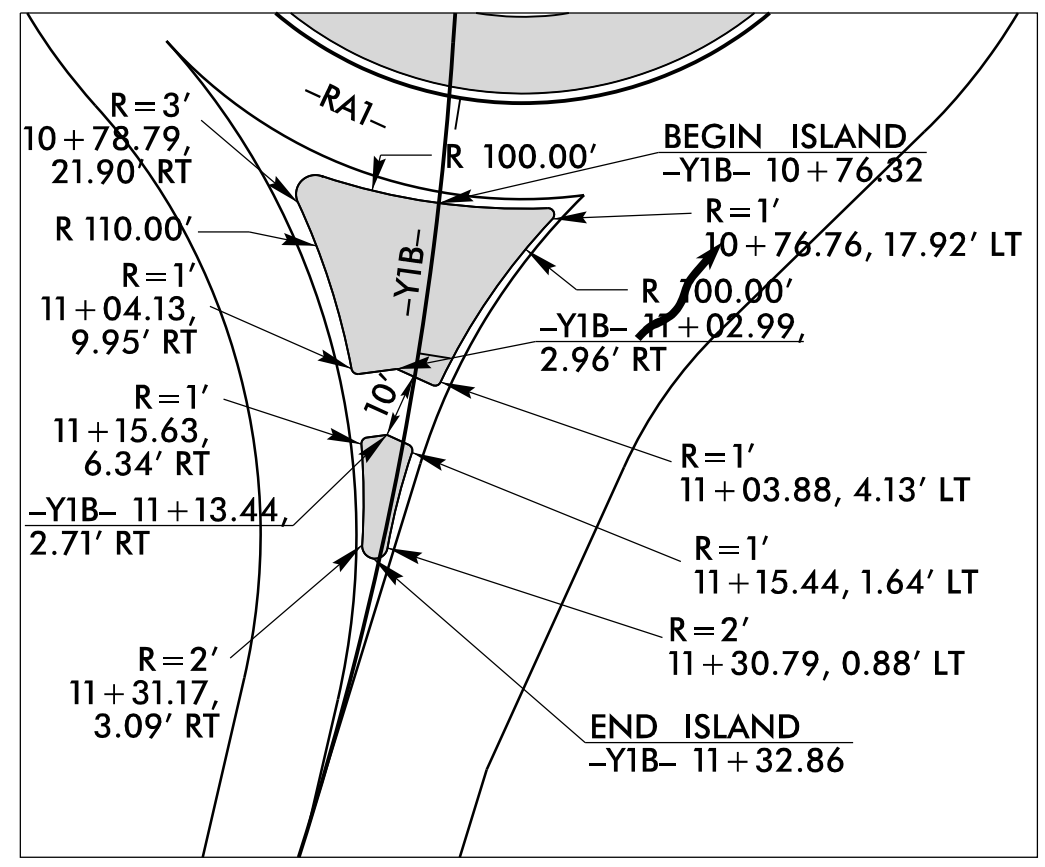
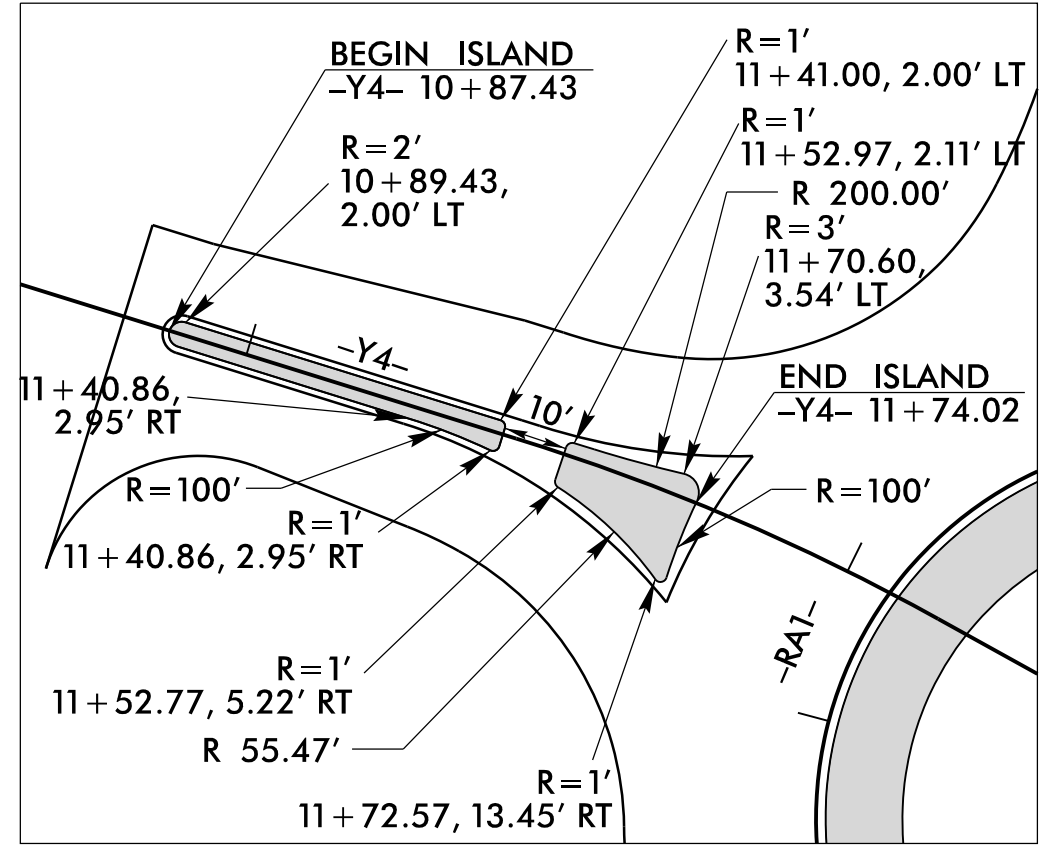


6/2/2023

ROUNDBABOUT -RA1- DETAIL

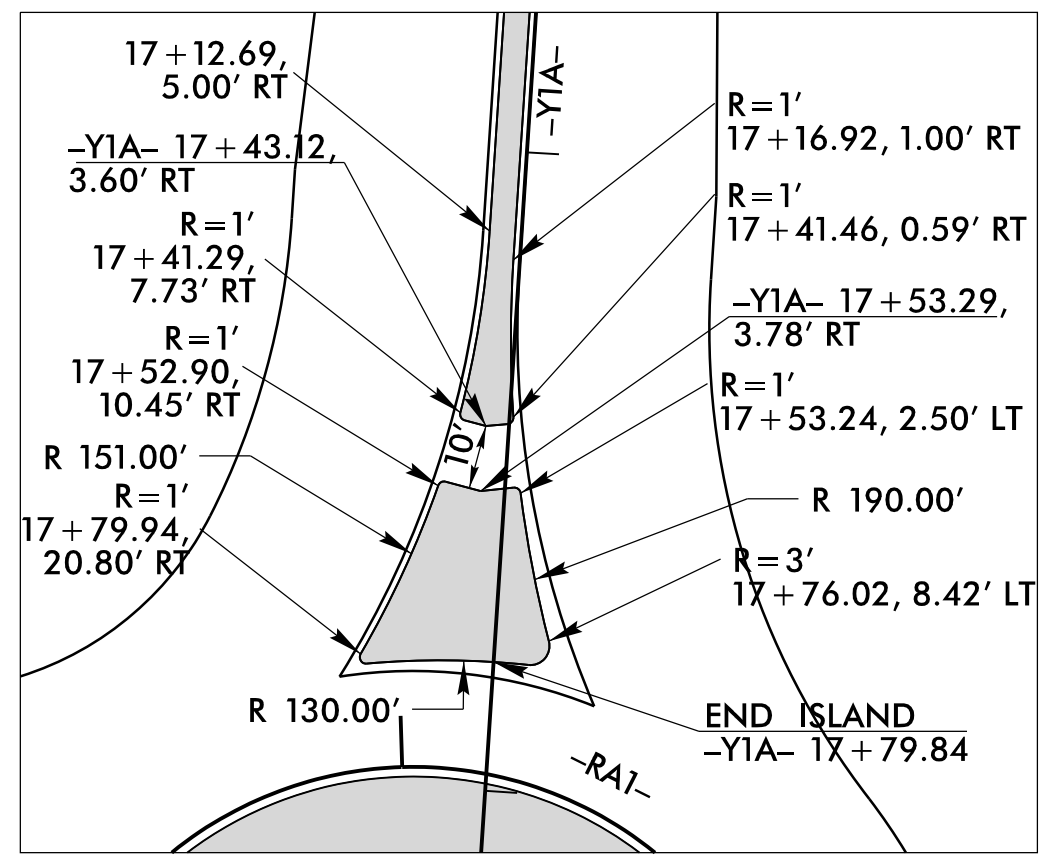

TWO 4" PVC PIPE, SCH-40 CONDUIT
72' EACH

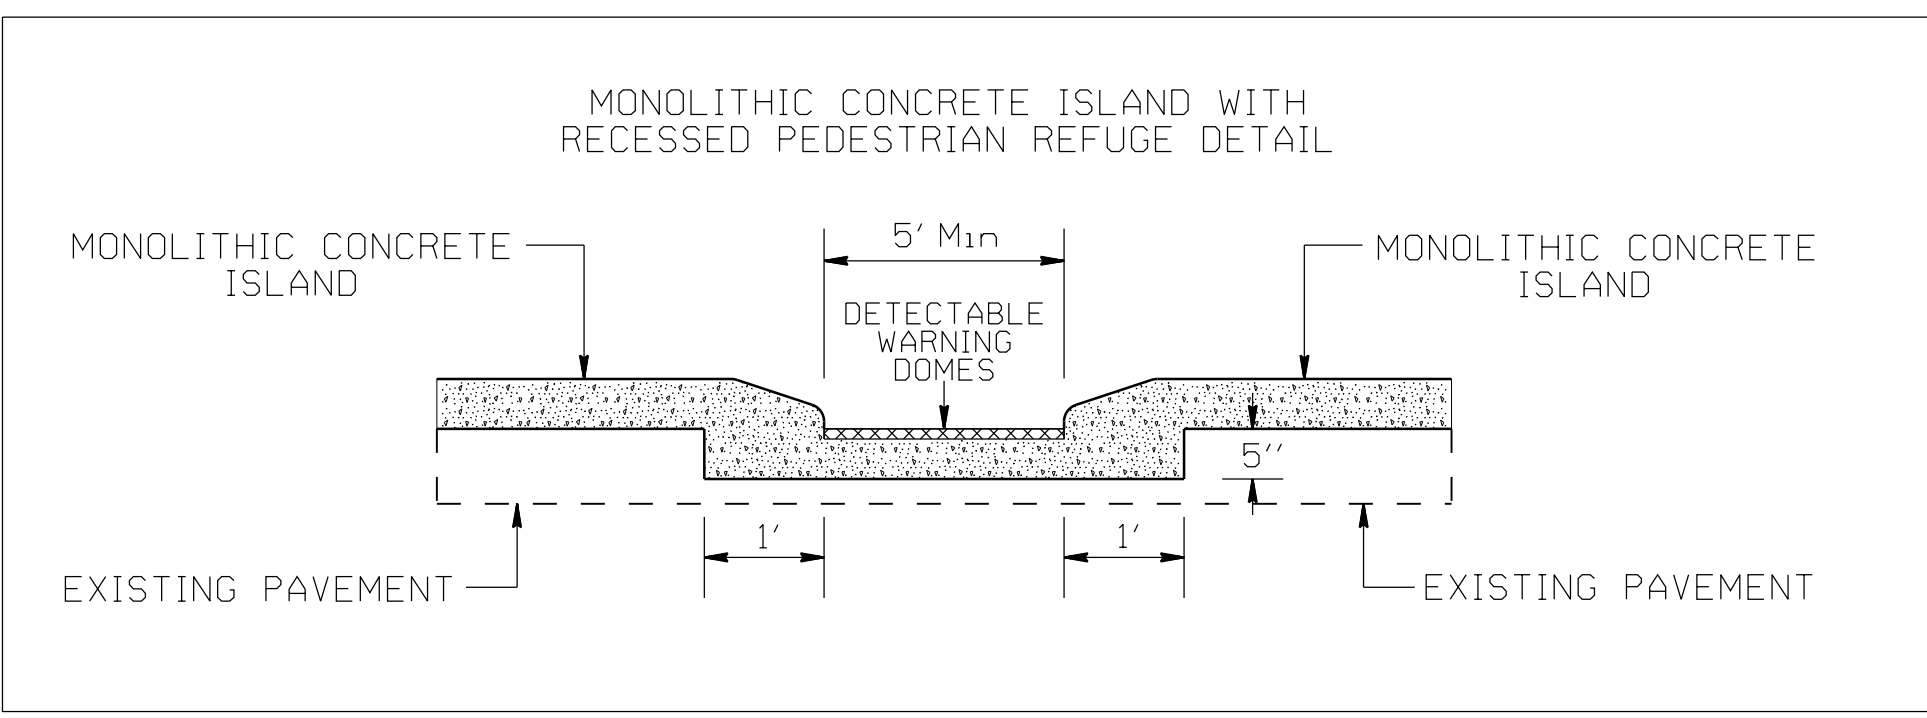


* 4' MONOLITHIC CONCRETE ISLAND PLUS 1.0' WIDTH TO EOT

PROJECT REFERENCE NO. C-5621	SHEET NO. 2B-2
ROADWAY DESIGN ENGINEER	
DOCUMENT NOT CONSIDERED FINAL UNLESS ALL SIGNATURES COMPLETED	

RS&H
 1520 SOUTH BOULEVARD, SUITE 200
 CHARLOTTE, NC 28203
 NC FIRM LICENSE No. F-0493

NAD 83/NA 2007

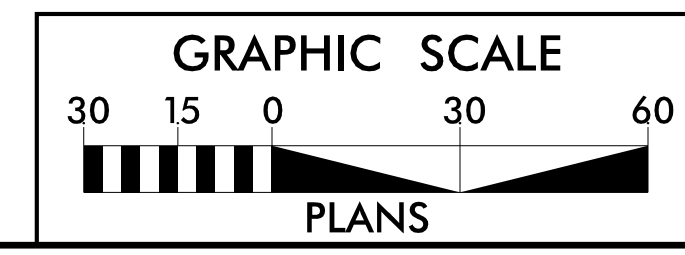

LOCATION: US 21 AND PARKING LOT INTERSECTION	COUNTY: MECKLENBURG
TIP NO.: C-5621	DESIGNED BY: S. KORTOVICH, PE
CHECKED BY: J. FARINO, PE	DATE: 3/14/2023

18-SEP-2023 14:45
RAY\rsandh\p\c5621\RA1\RA1_detail.2B2.dgn