


6/2/2023

SHEAR POINT DIAGRAM -RA1-

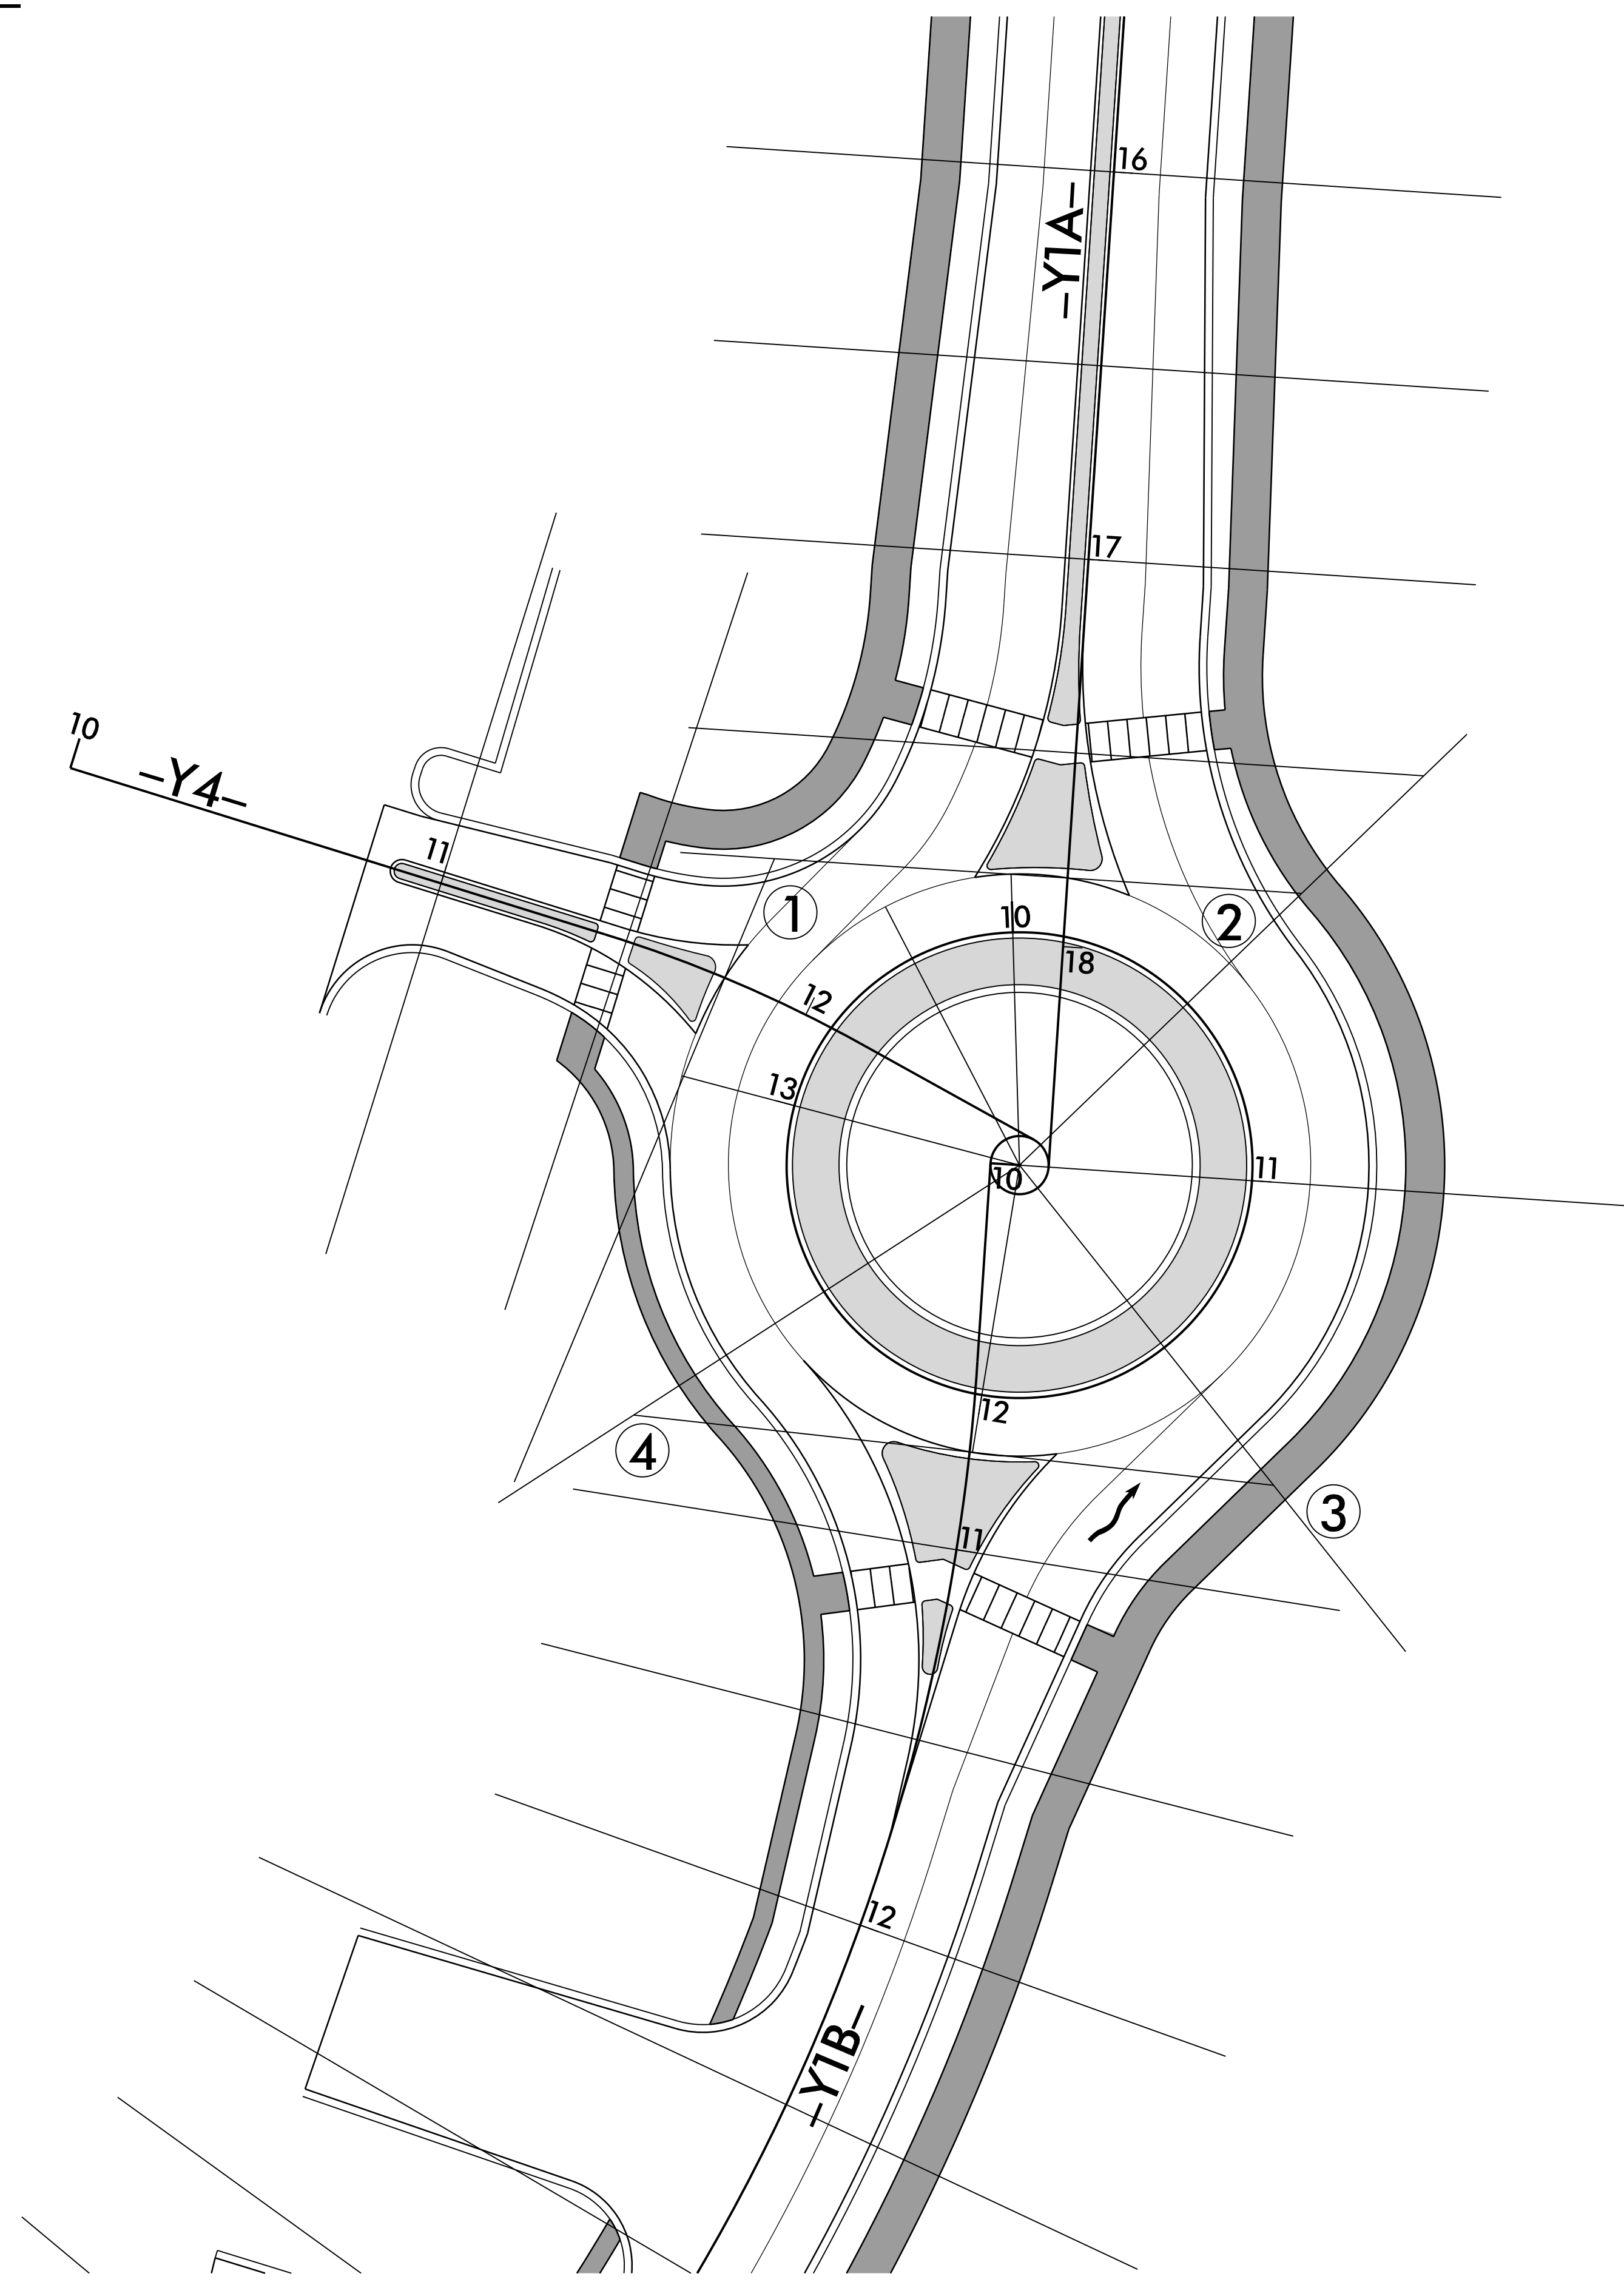


PROJECT REFERENCE NO. C-5621	SHEET NO. 2B-4
ROADWAY DESIGN ENGINEER	

**DOCUMENT NOT CONSIDERED FINAL
UNLESS ALL SIGNATURES COMPLETED**

RS&H 1520 SOUTH BOULEVARD, SUITE 200
 CHARLOTTE, NC 28203
 NC FIRM LICENSE NO. F-0493

NAD 83/NA 2007

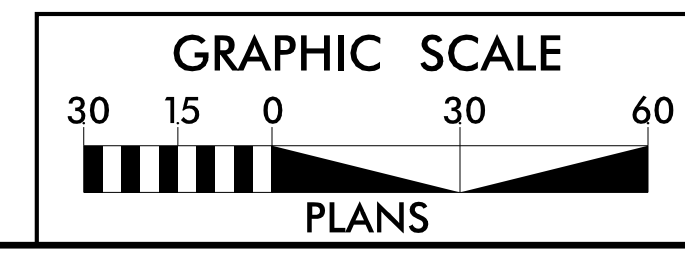

LOCATION: US 21 AND PARKING LOT INTERSECTION	
TIP NO.: C-5621	COUNTY: MECKLENBURG
DESIGNED BY: S. KORTOVICH, PE	
CHECKED BY: J. FARINO, PE	DATE: 3/14/2023