
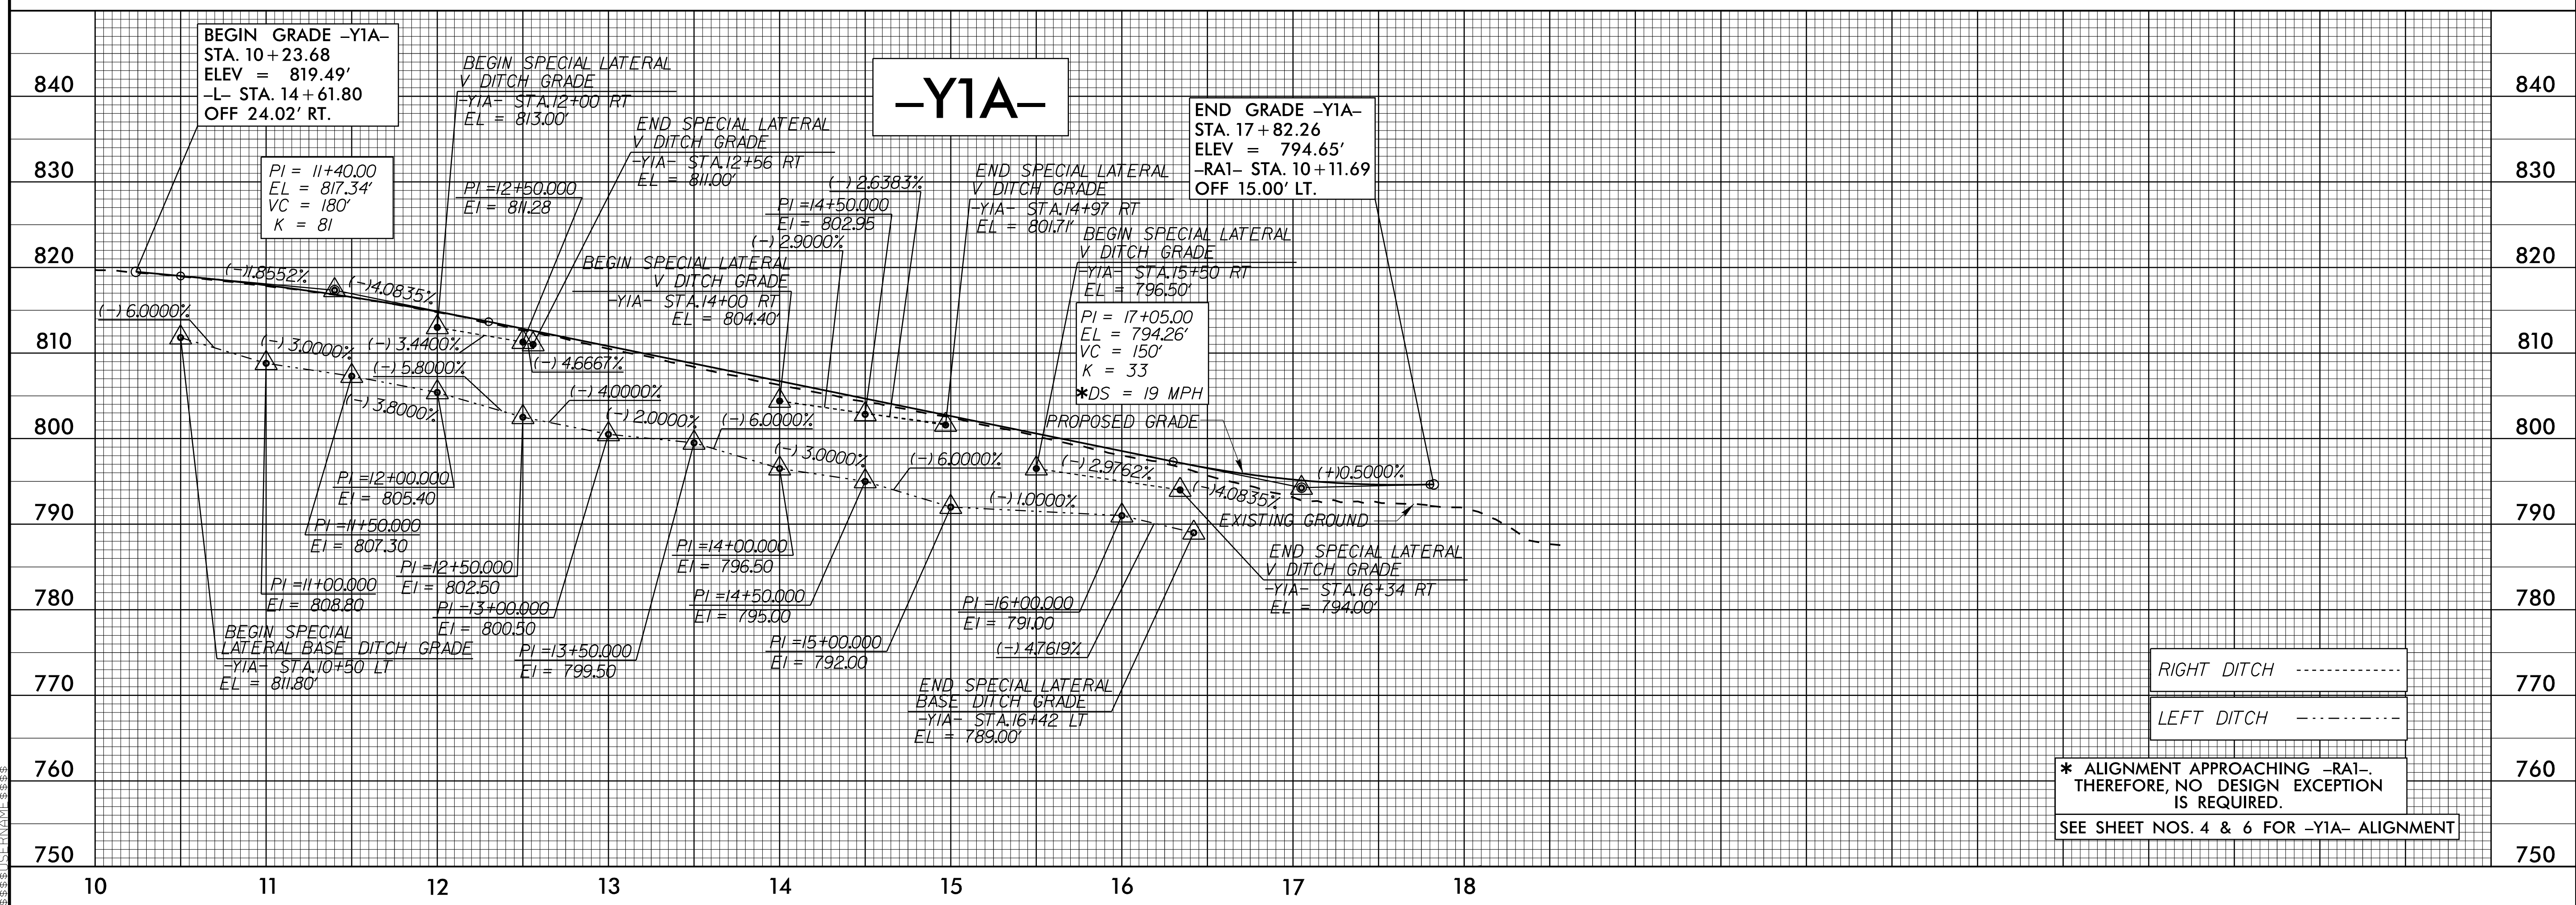


5/14/99

PROJECT REFERENCE NO. C-5621	SHEET NO. 7
ROADWAY DESIGN ENGINEER PROFESSIONAL SEAL 030952 WINIFER D. FRANK	HYDRAULICS ENGINEER PROFESSIONAL SEAL ALEXANDER R. WILSON
9/20/2023	9/20/2023

DOCUMENT NOT CONSIDERED FINAL  
UNLESS ALL SIGNATURES COMPLETED

**RS&H** 1520 SOUTH BOULEVARD, SUITE 200  
CHARLOTTE, NC 28203  
NC FIRM LICENSE NO: F-0493

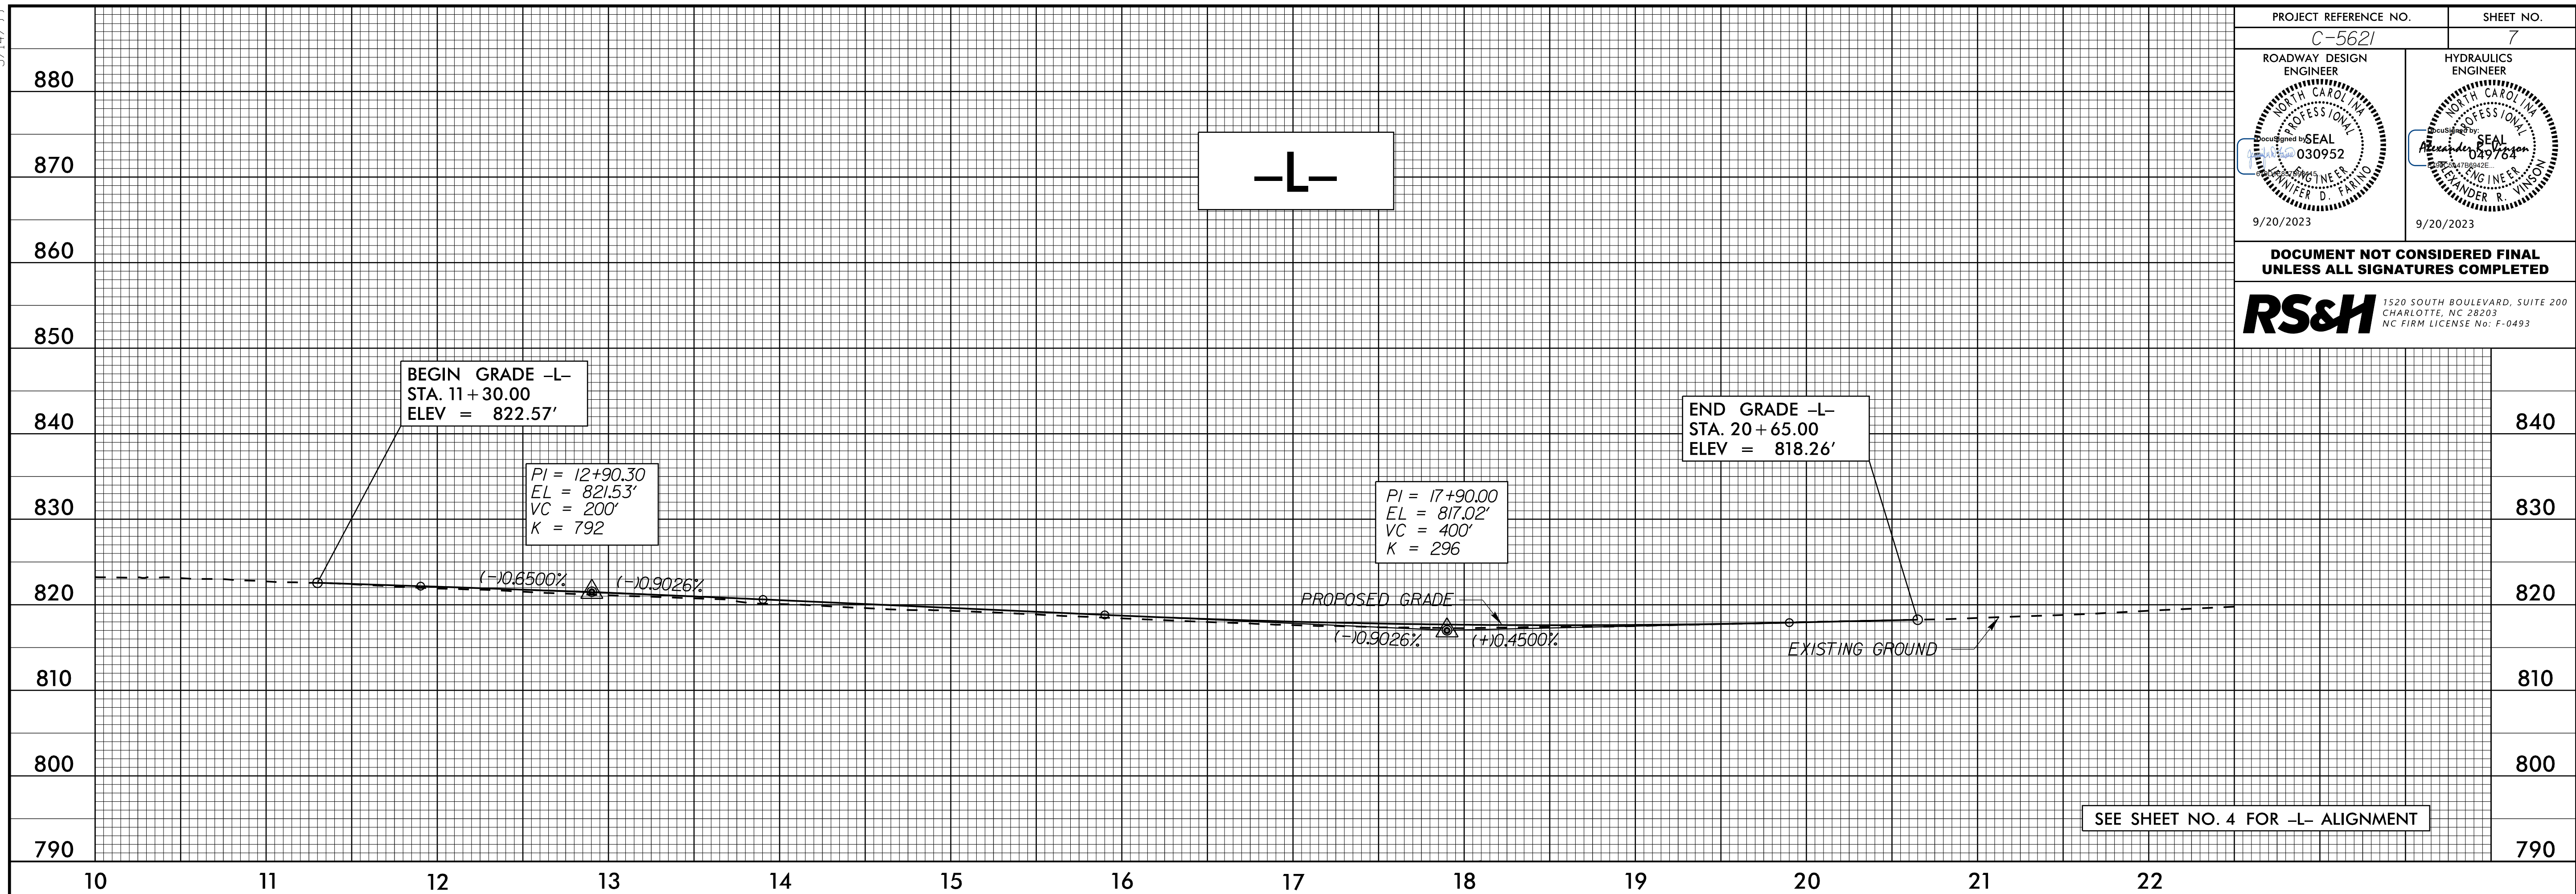

18-SEP-2023 14:16 P:\16\C5621-Rdy-pfl\_sheets.dgn