
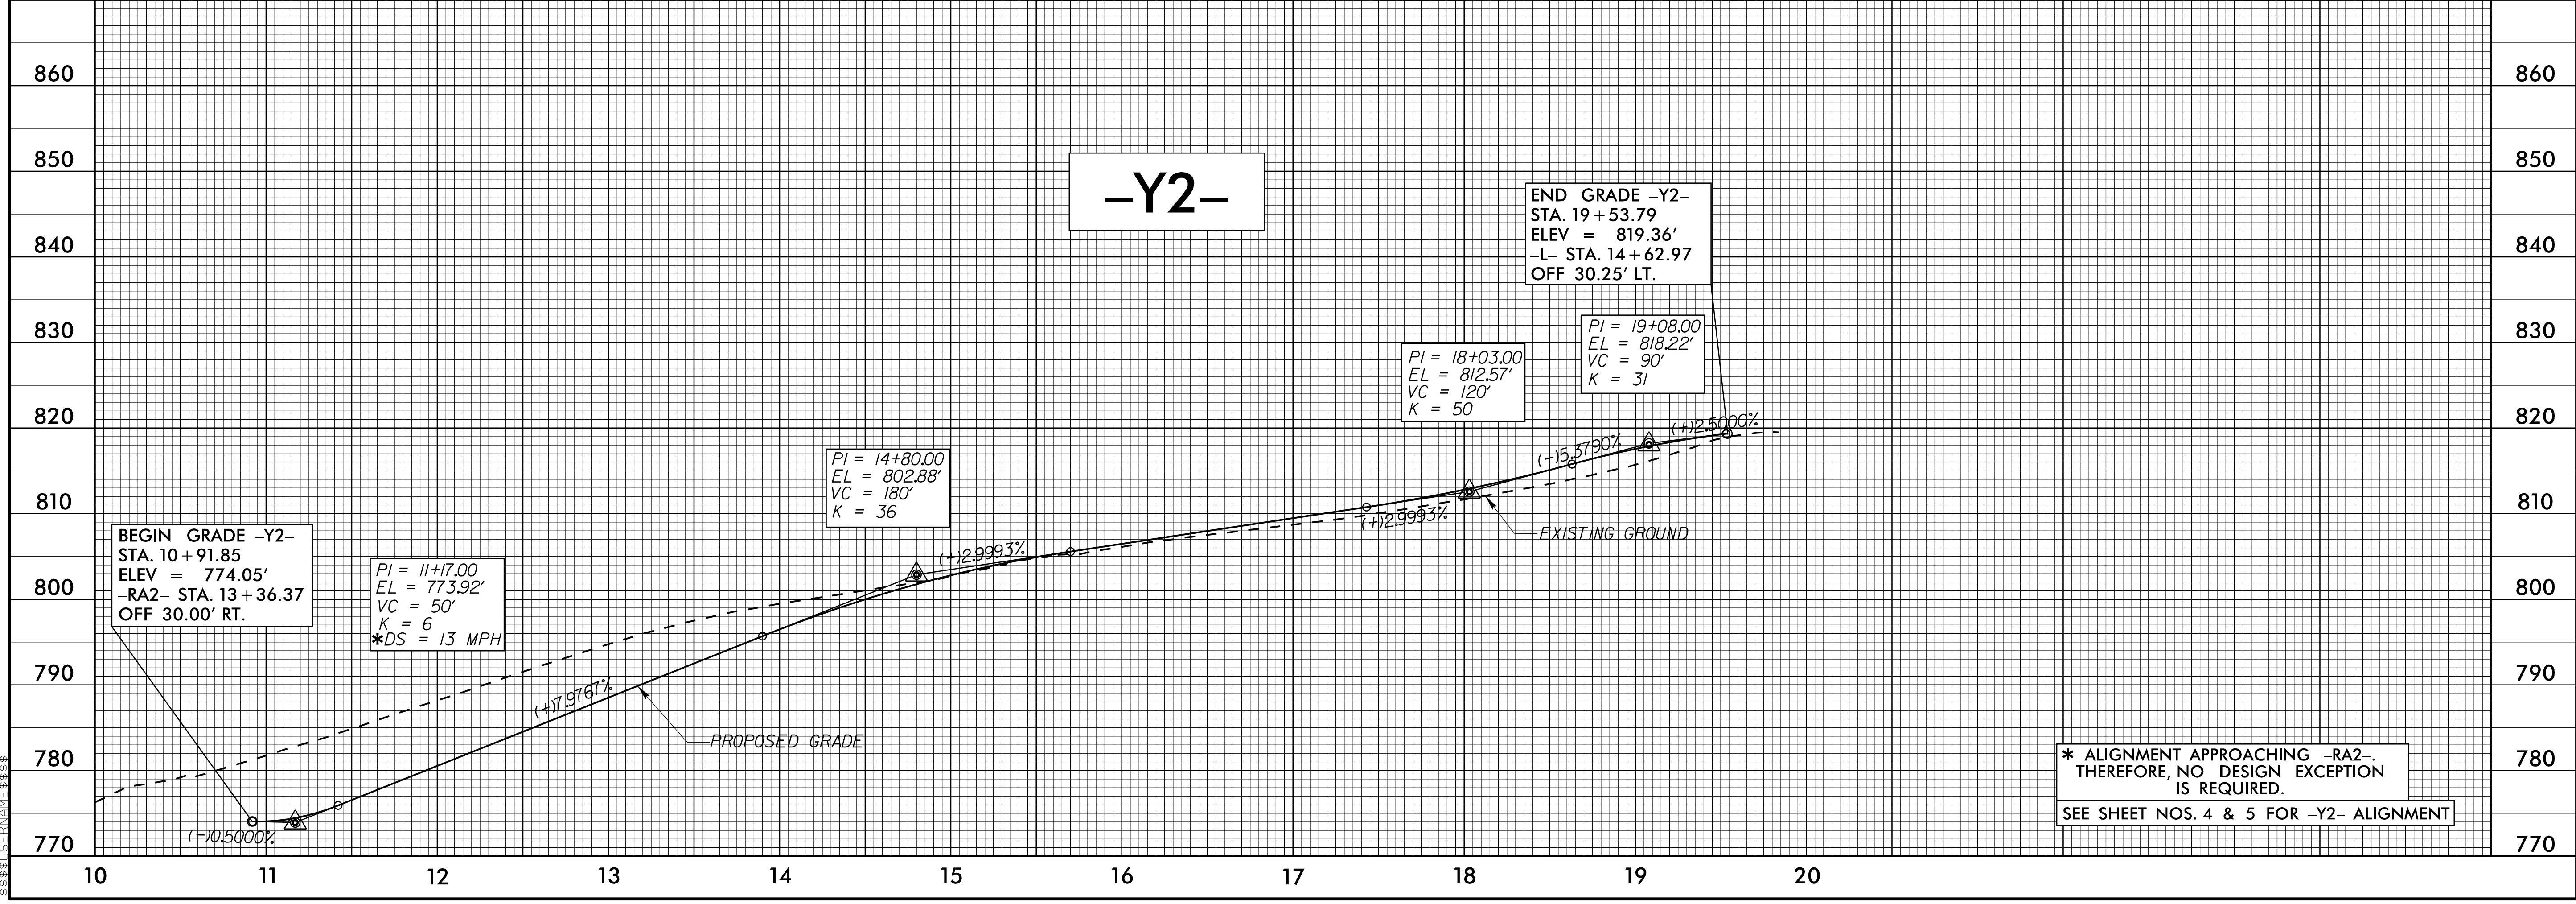


5/14/99

PROJECT REFERENCE NO. C-5621	SHEET NO. 8
ROADWAY DESIGN ENGINEER 	HYDRAULICS ENGINEER
DOCUMENT NOT CONSIDERED FINAL UNLESS ALL SIGNATURES COMPLETED	
RS&H 1520 SOUTH BOULEVARD, SUITE 200 CHARLOTTE, NC 28203 NC FIRM LICENSE NO: F-0493	

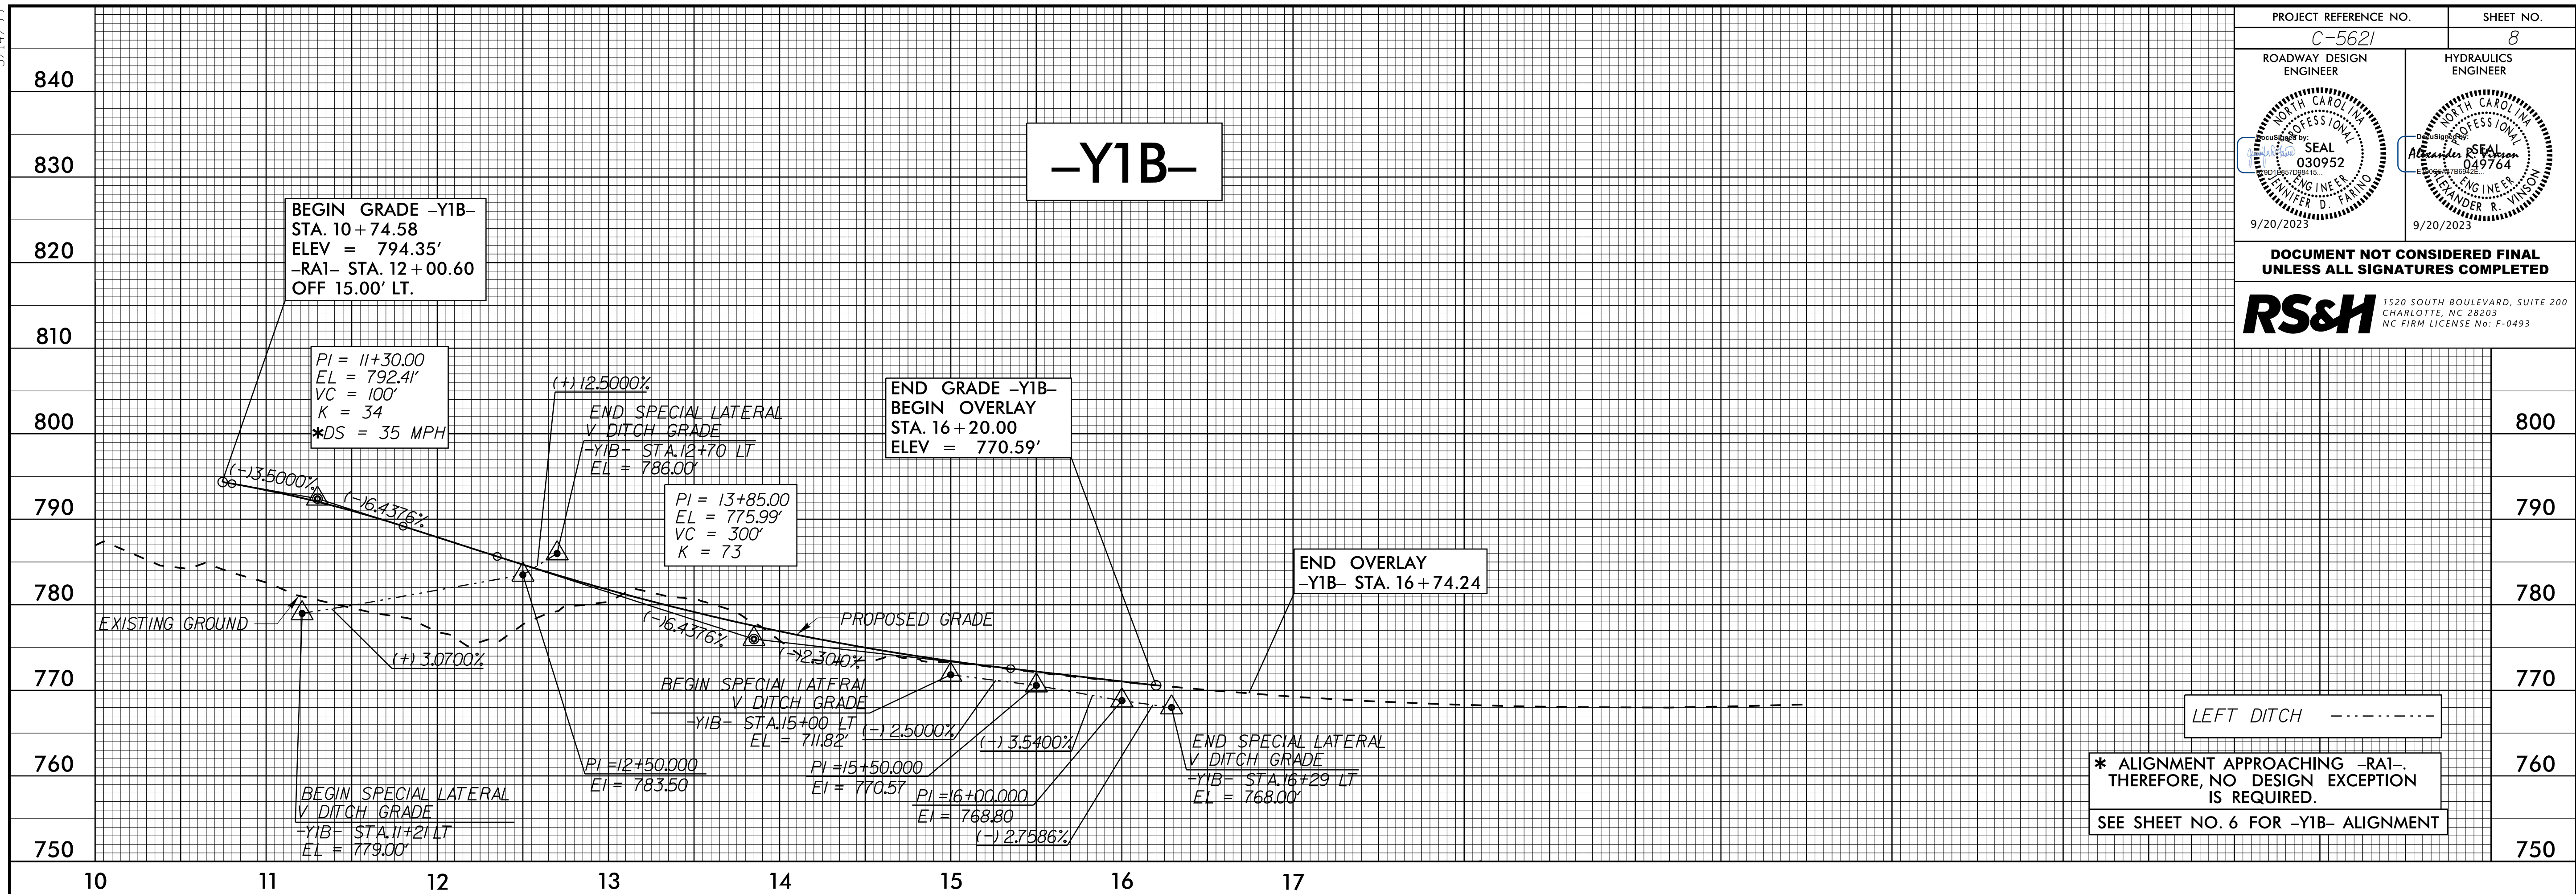

18-SEP-2023 14:16 \\P060101\Projects\2023\1416\C5621-Rdy.pfl_sheets.dgn