






PROJ. REFERENCE NO. C-5621	SHEET NO. TMP-4
-------------------------------	--------------------

NAD 83/NSRS 2007

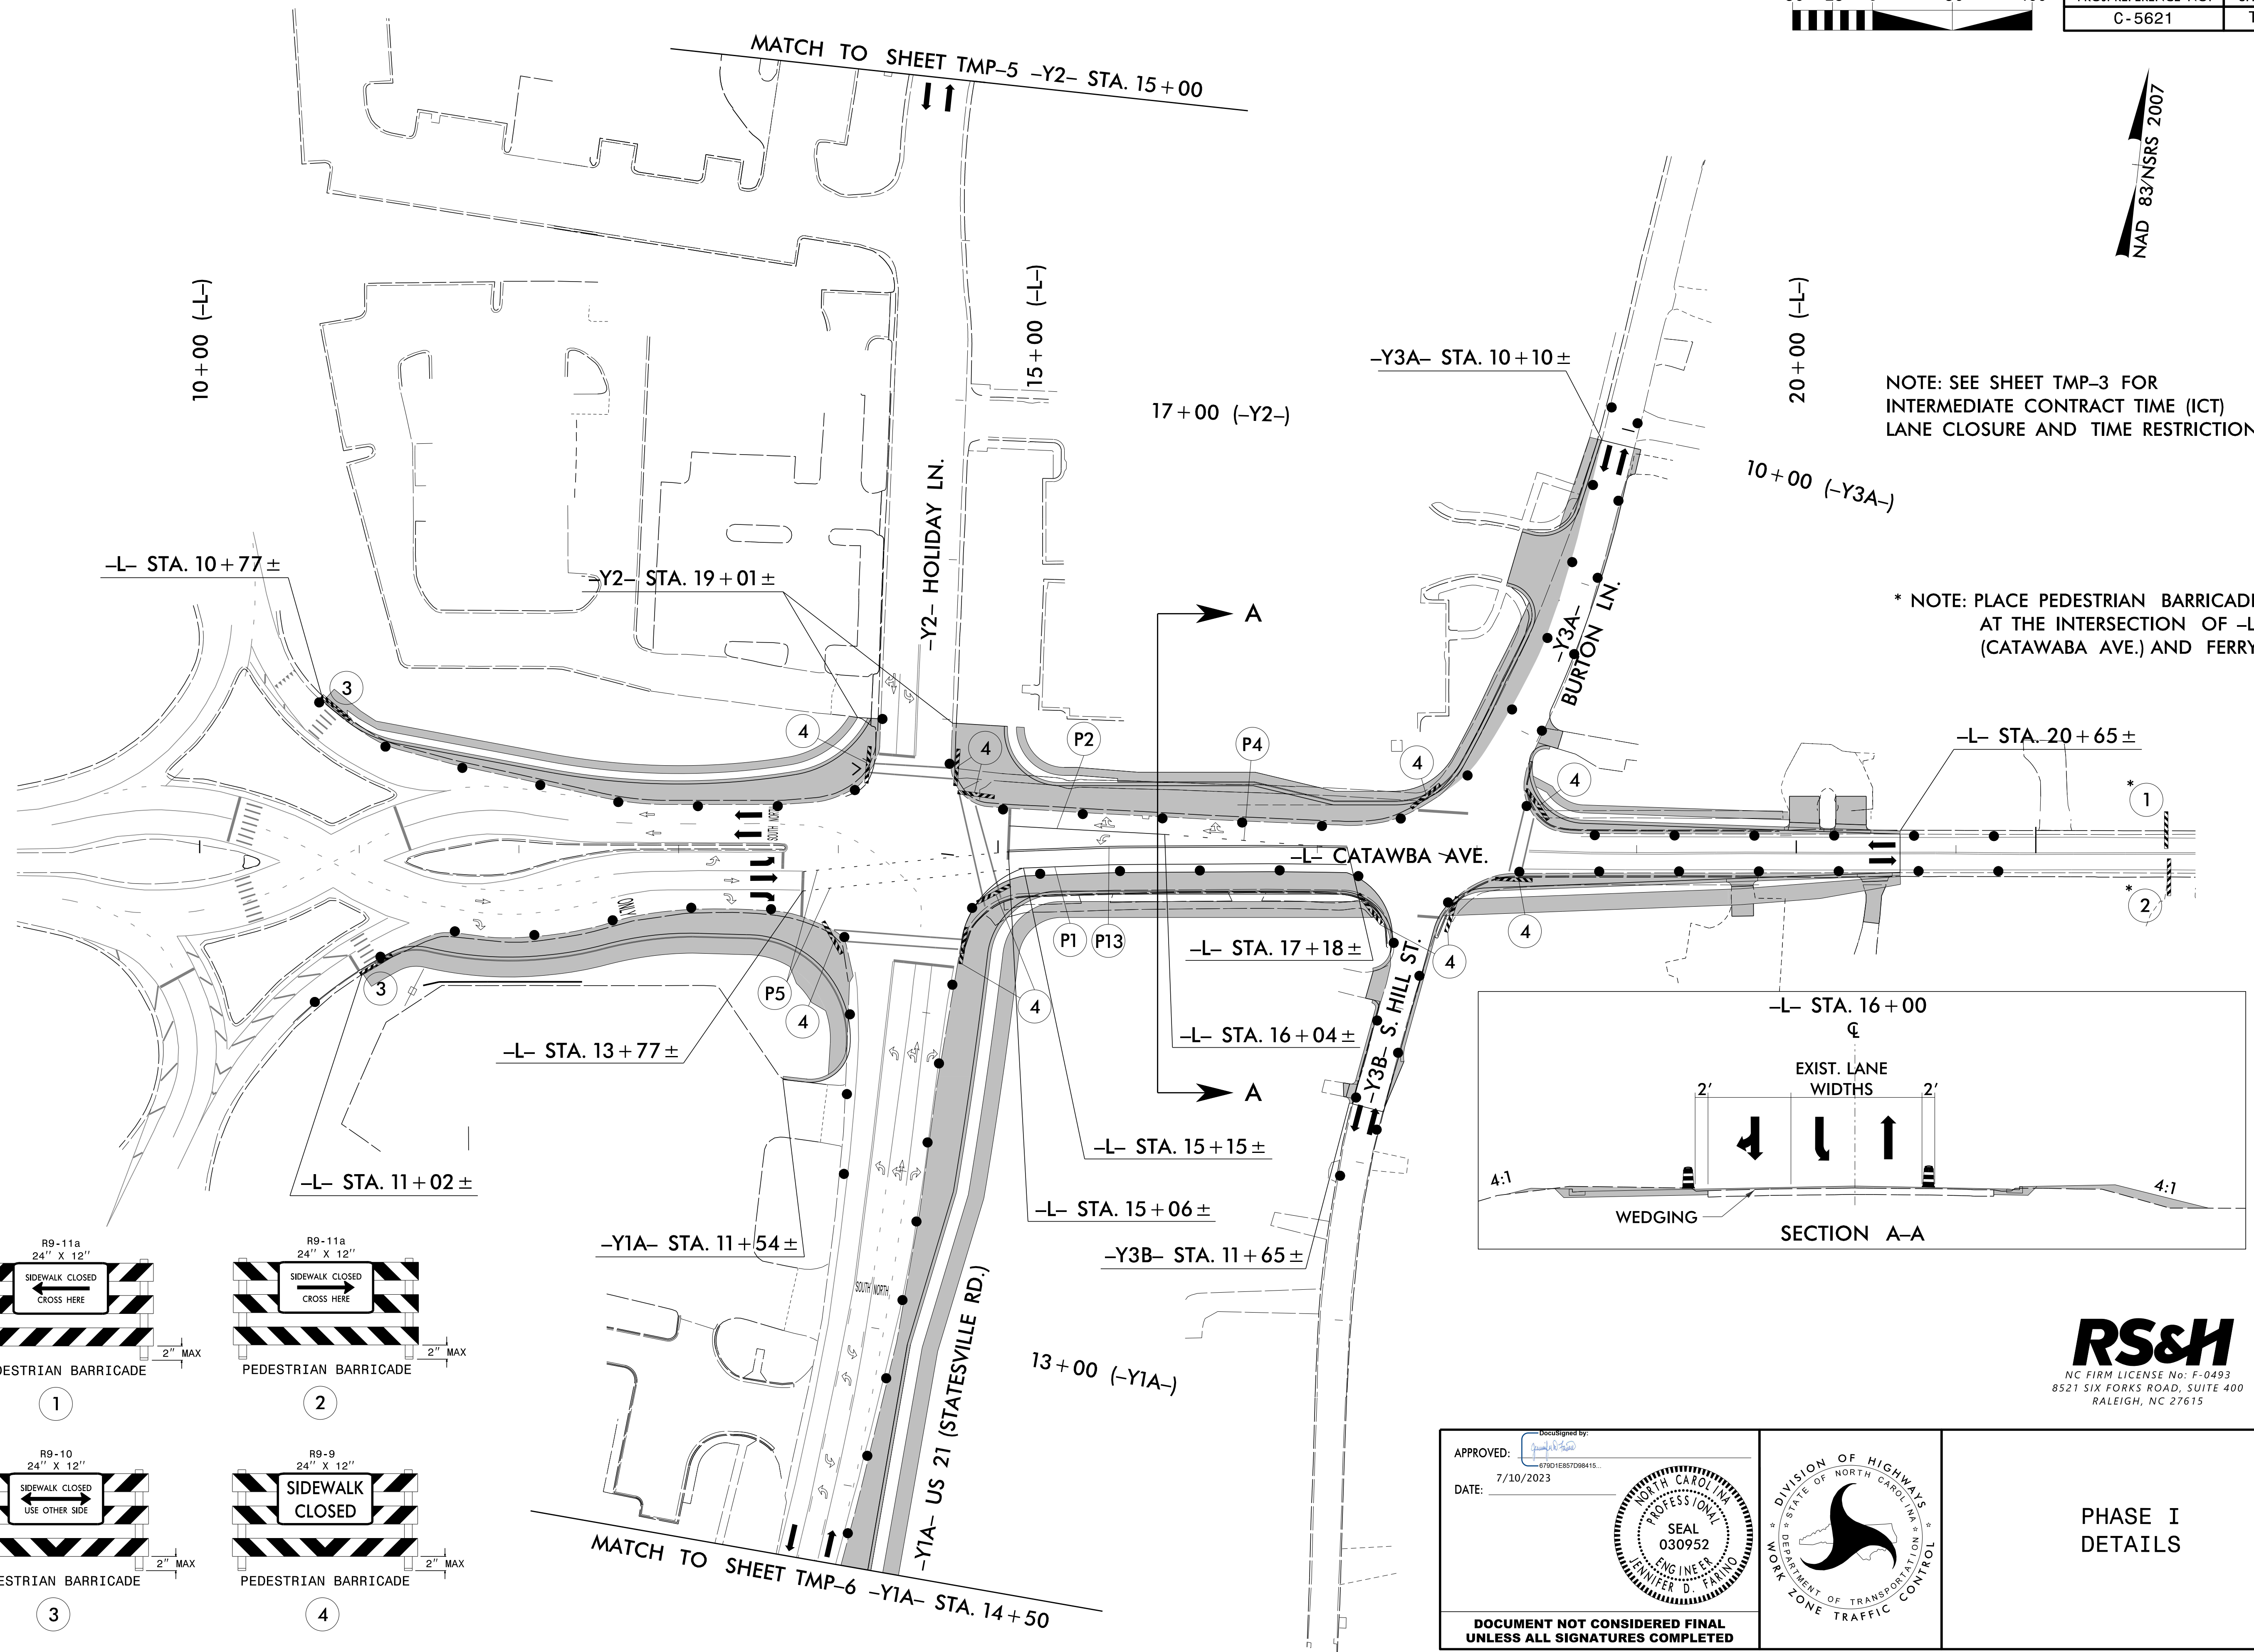

NOTE: SEE SHEET TMP-3 FOR INTERMEDIATE CONTRACT TIME (ICT) LANE CLOSURE AND TIME RESTRICTIONS.

* NOTE: PLACE PEDESTRIAN BARRICADES AT THE INTERSECTION OF -L- (CATAWBA AVE.) AND FERRY ST.

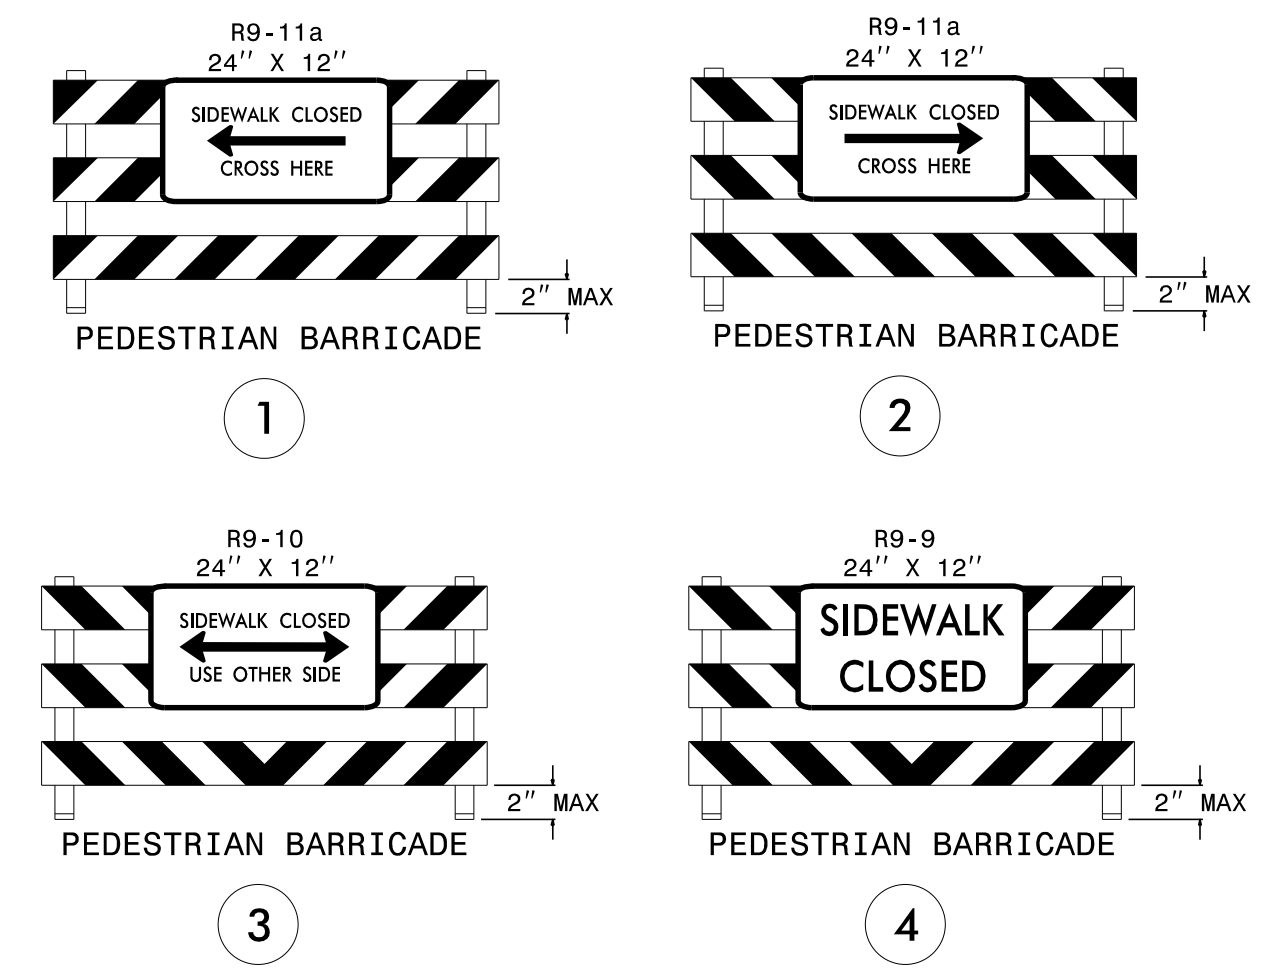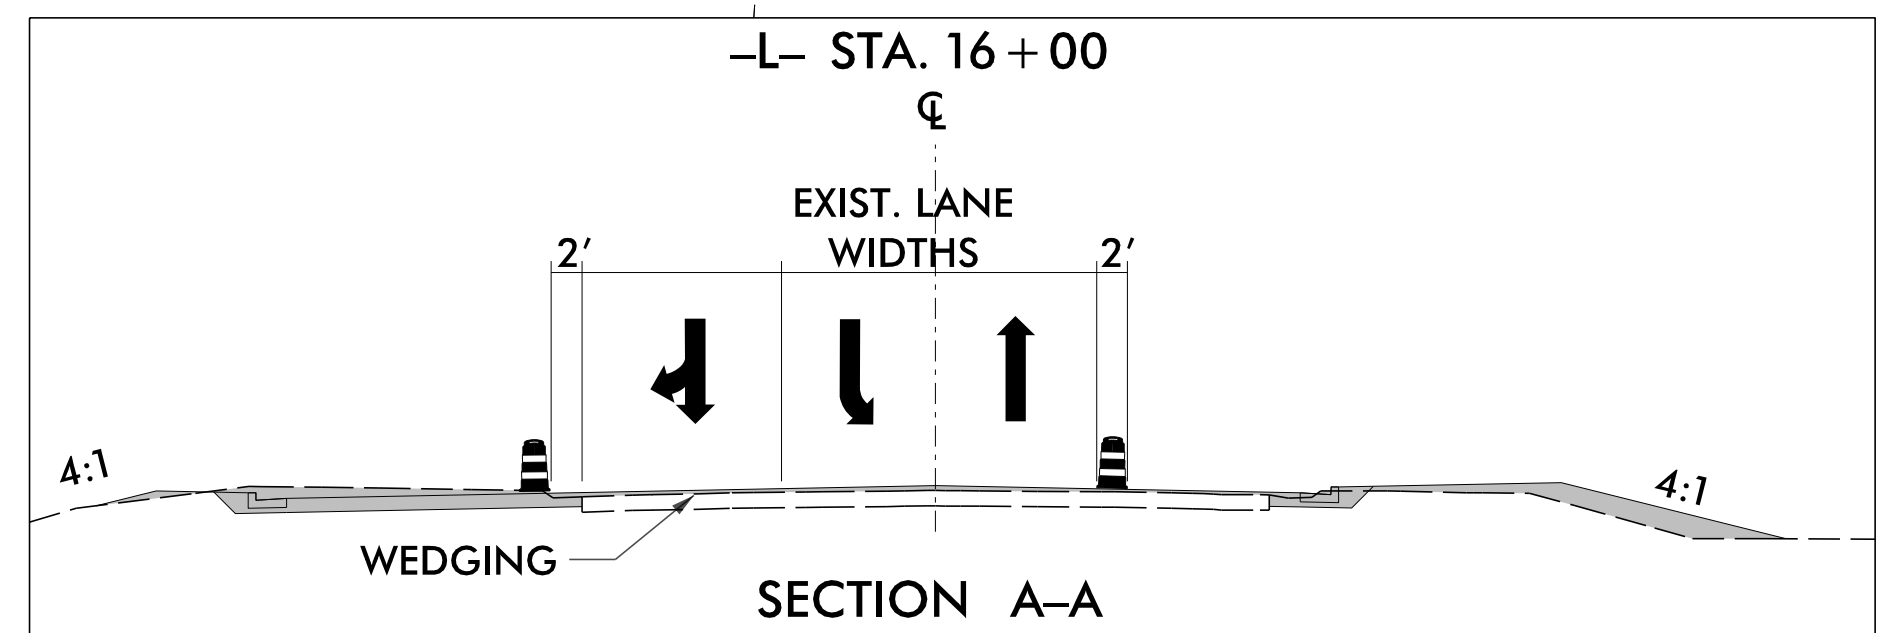


RS&H
 NC FIRM LICENSE No: F-0493
 8521 SIX FORKS ROAD, SUITE 400
 RALEIGH, NC 27615

APPROVED: [Signature]
 DATE: 7/10/2023

PROFESSIONAL SEAL
 030952
 ENGINEER
 LAWRIER D. FARMER

DOCUMENT NOT CONSIDERED FINAL UNLESS ALL SIGNATURES COMPLETED

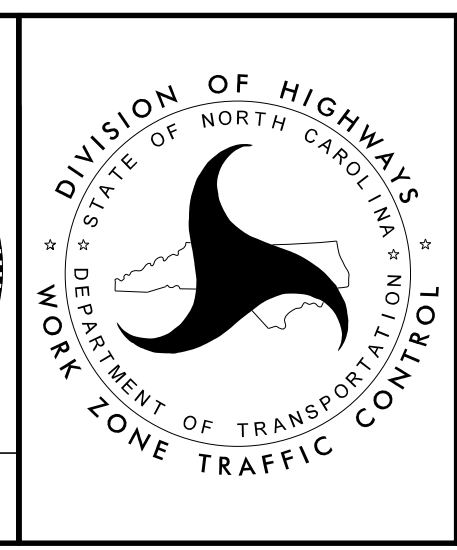

PHASE I DETAILS

6/26/2023
R:\Traffic\Traffic Control\CP\C5621\TC_TMP_pi.dtl
User:McLaughlin