

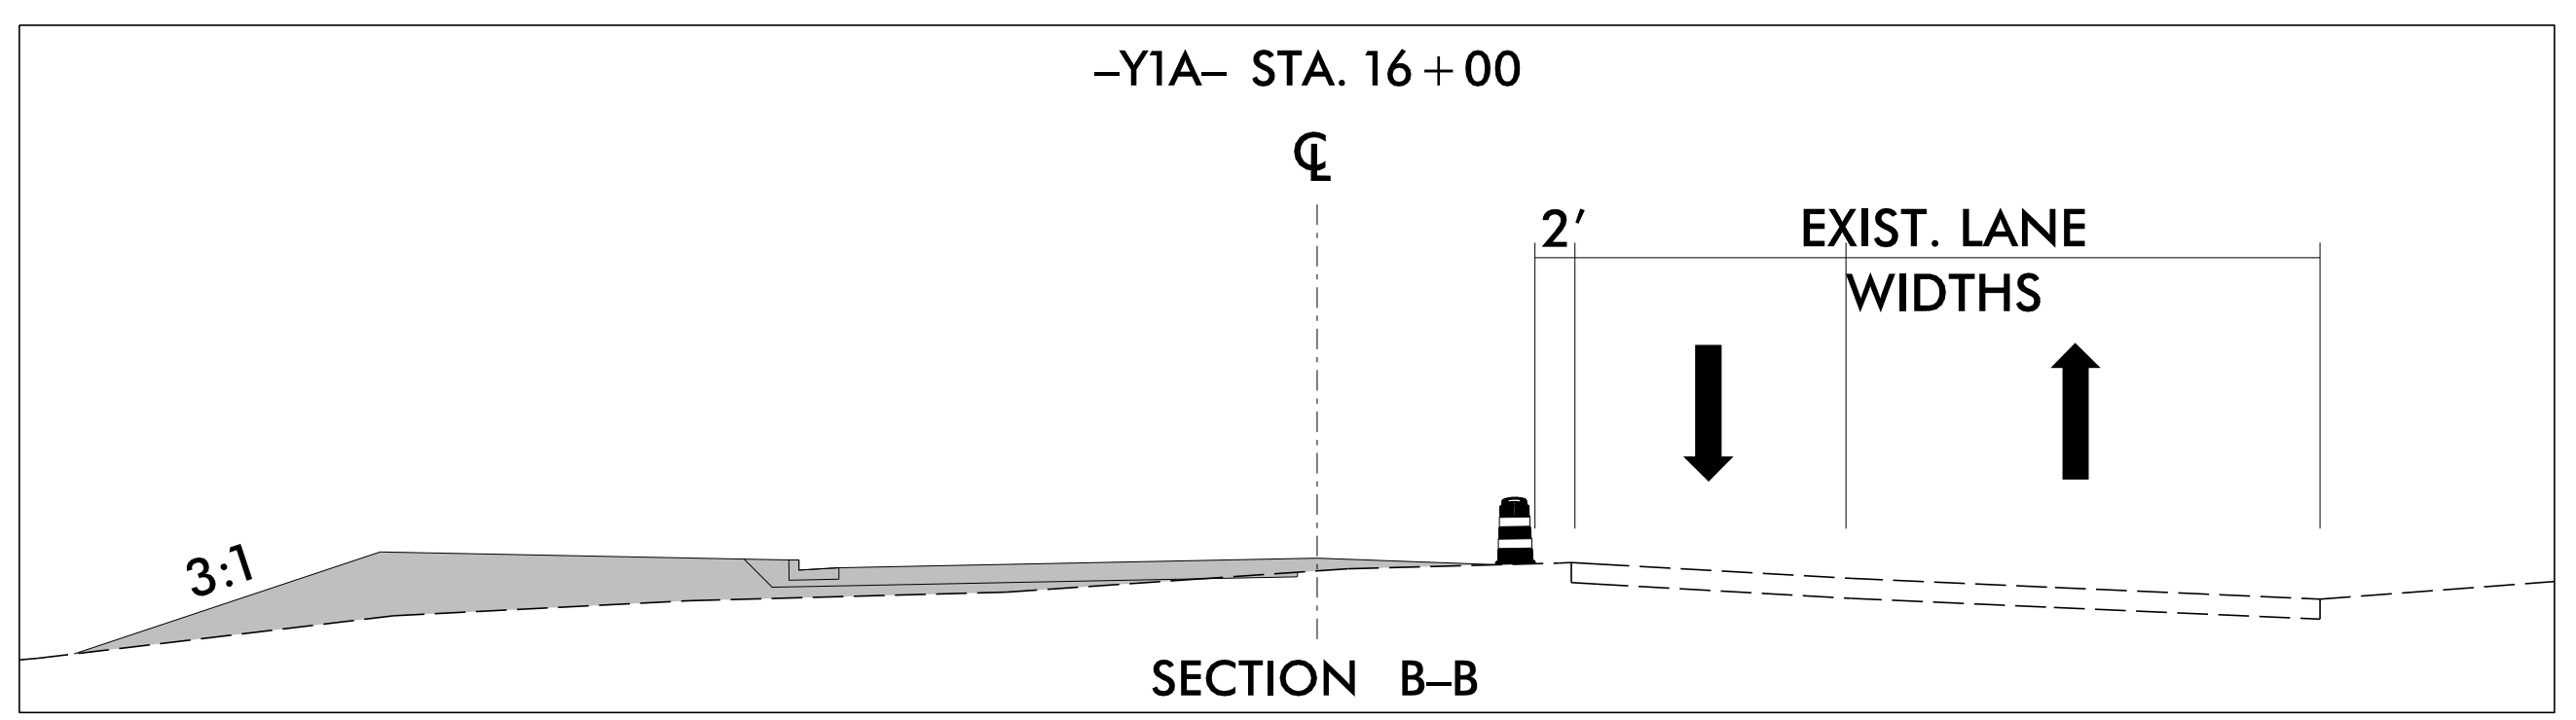


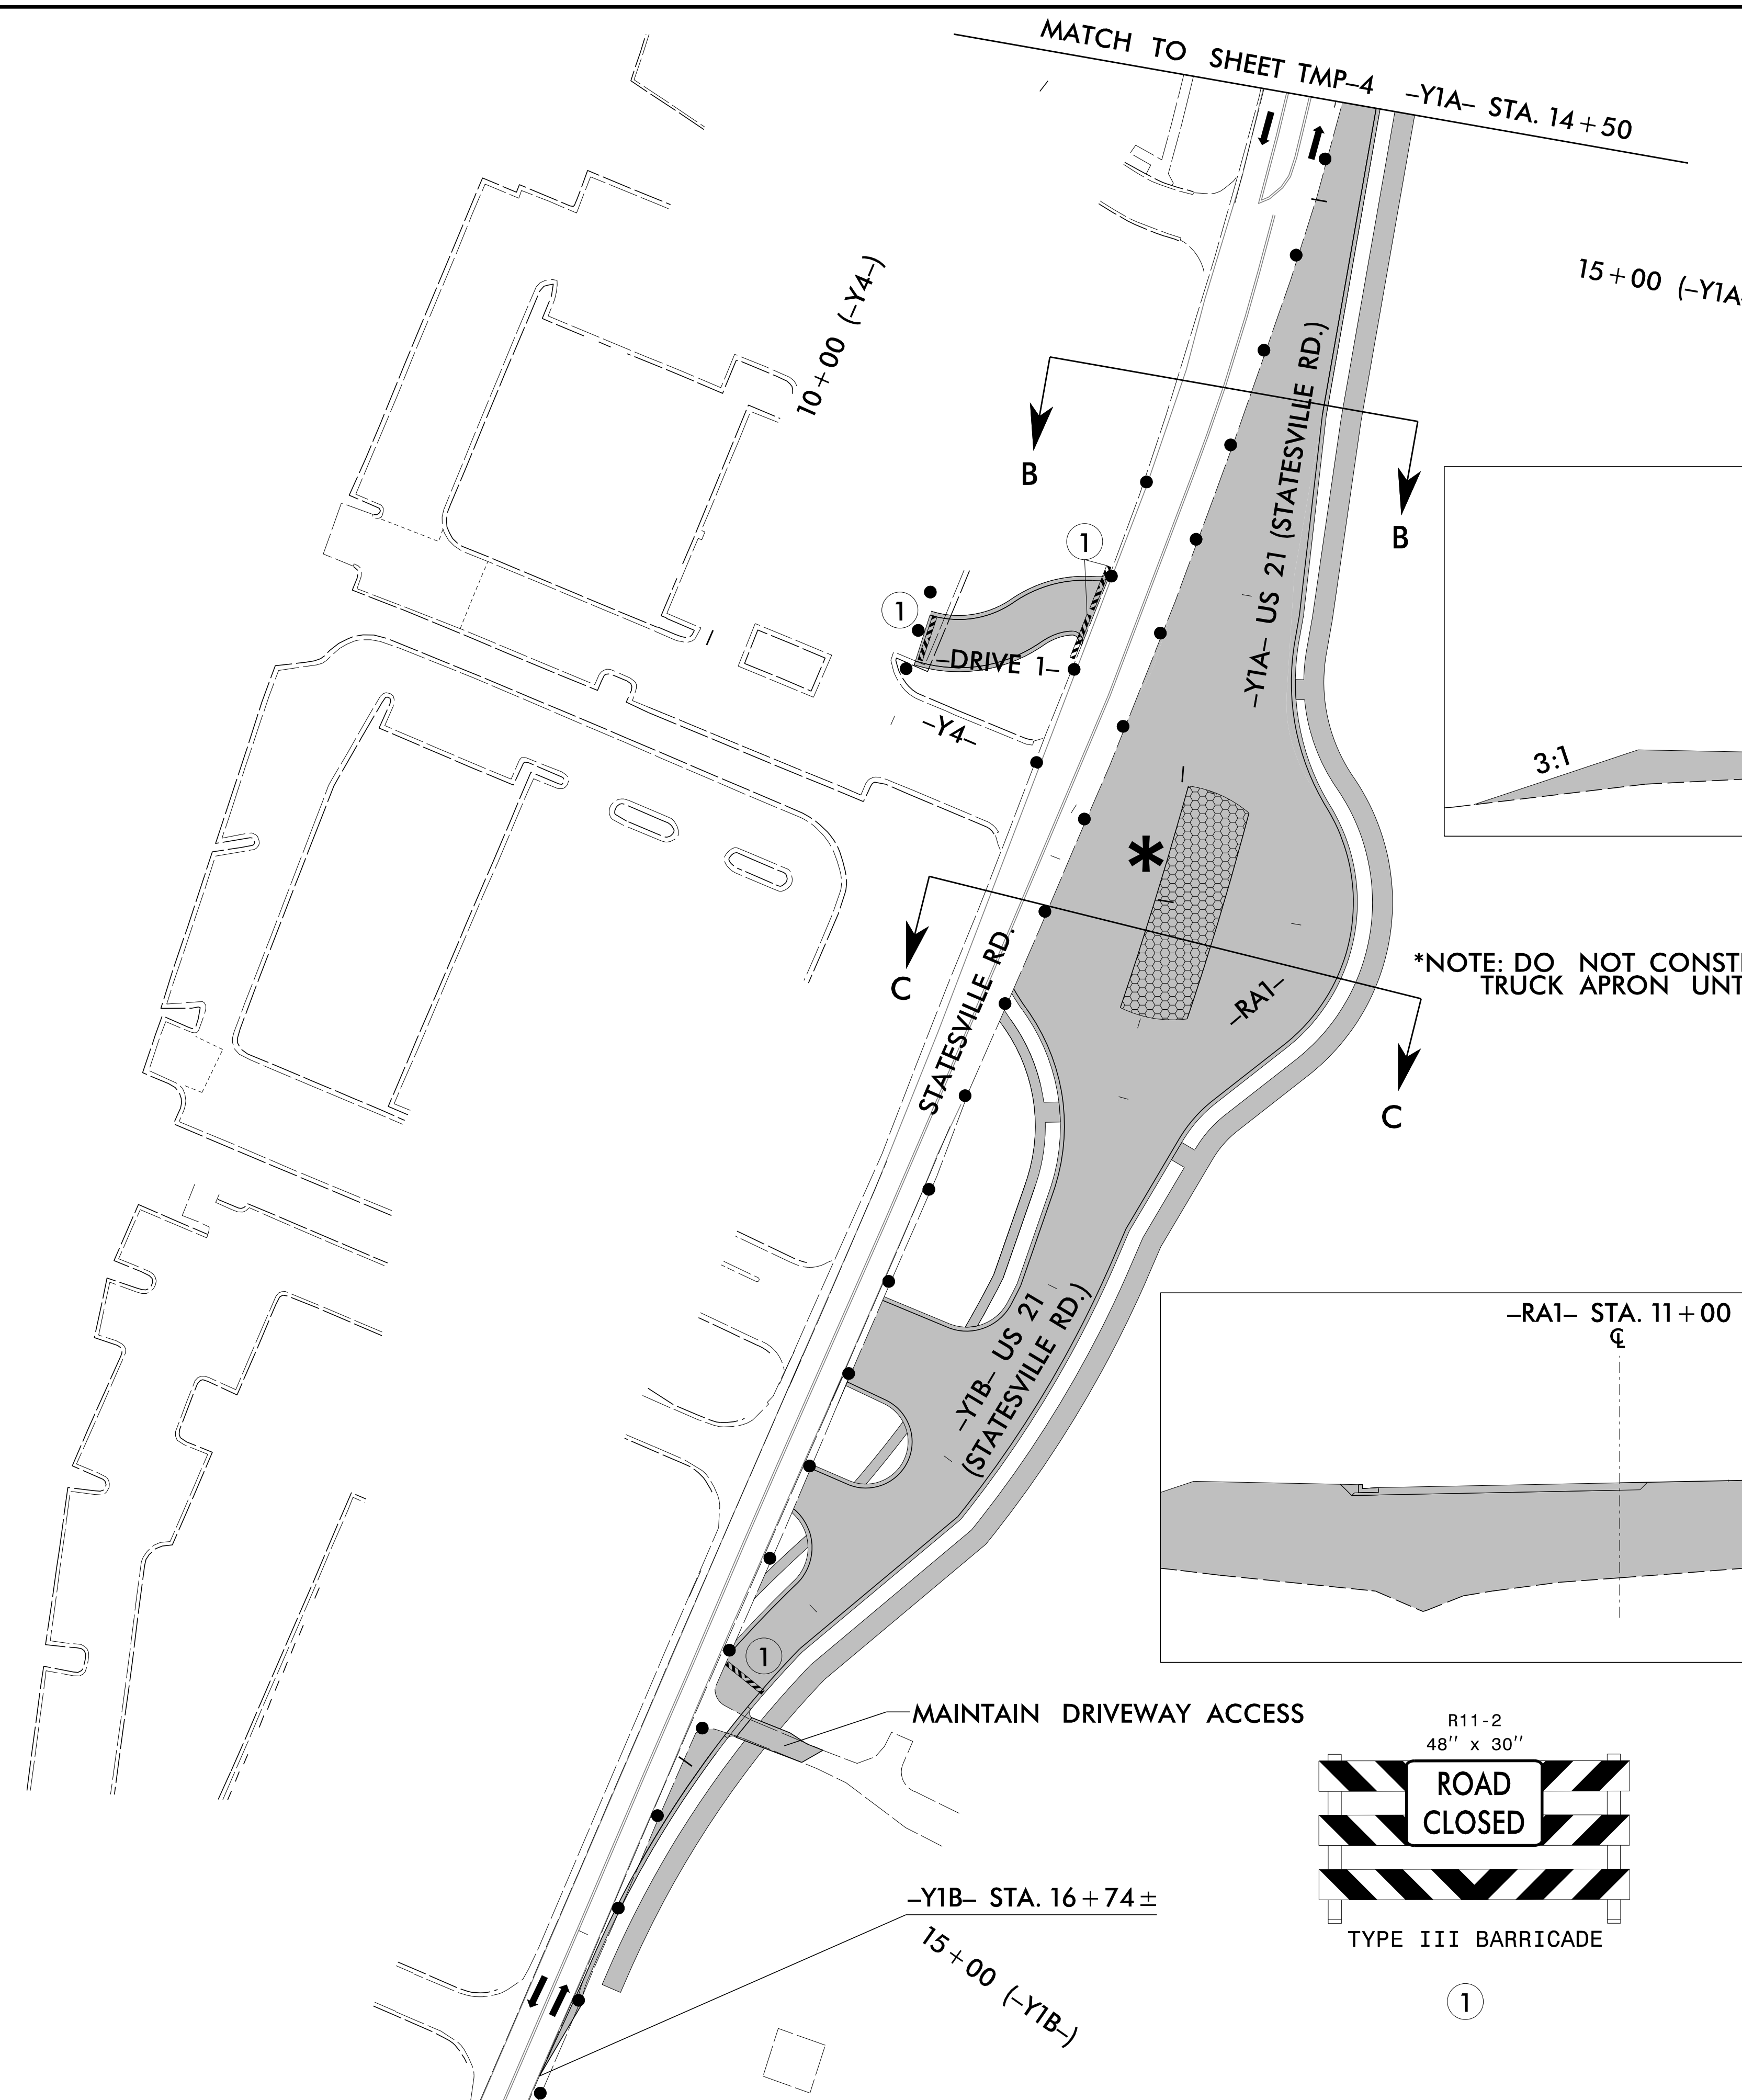


PROJ. REFERENCE NO. C-5621	SHEET NO. TMP-6
-------------------------------	--------------------

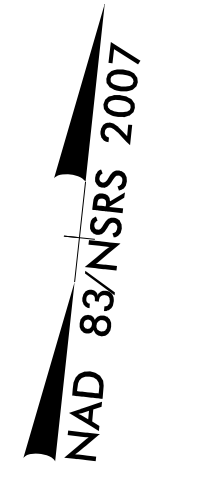


\*NOTE: DO NOT CONSTRUCT CURB AND TRUCK APRON UNTIL PHASE IV

NOTE: SEE SHEET TMP-3 FOR INTERMEDIATE CONTRACT TIME (ICT) LANE CLOSURE AND TIME RESTRICTIONS.

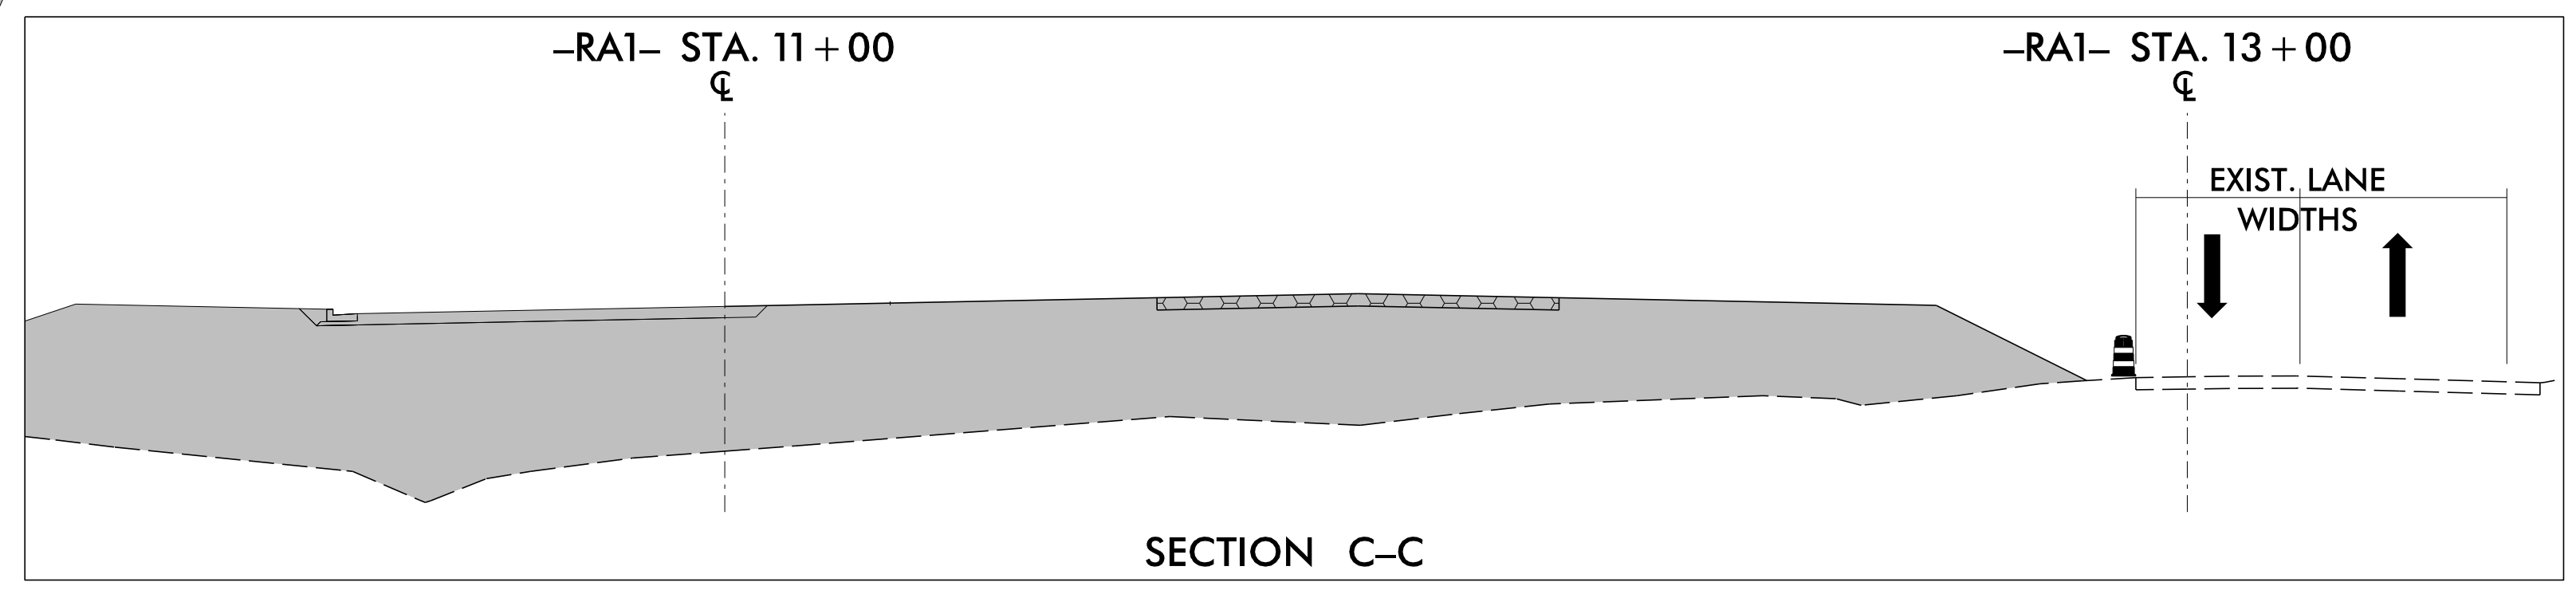

MAINTAIN DRIVEWAY ACCESS

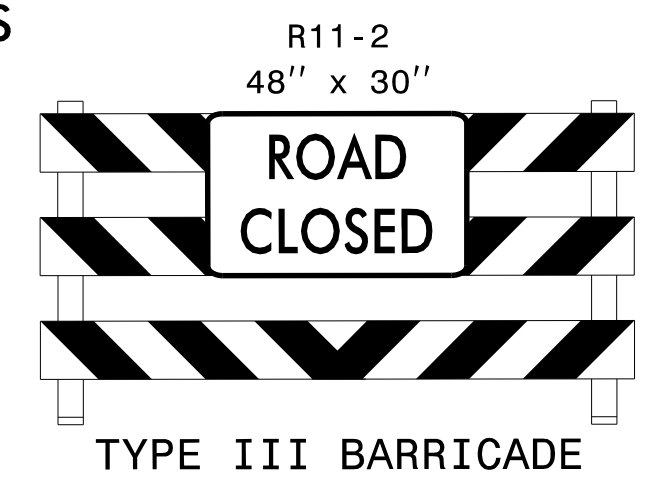


6/26/2023  
R:\Traffic\Traffic Control\TCPC5621\TC-TMP\_pi.dtl.03.dgn  
User:McLaughlin



APPROVED:

DATE: 7/10/2023

**DOCUMENT NOT CONSIDERED FINAL UNLESS ALL SIGNATURES COMPLETED**

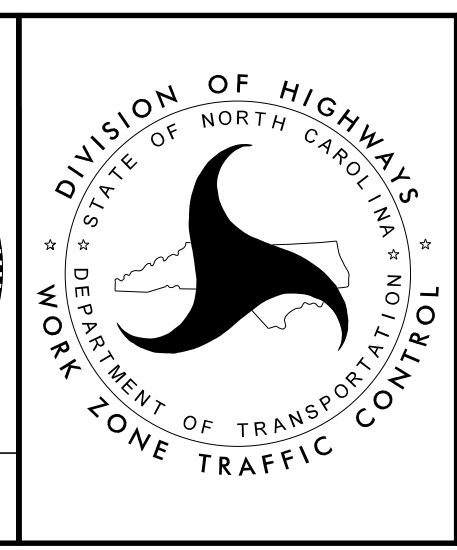

PHASE I  
DETAILS