



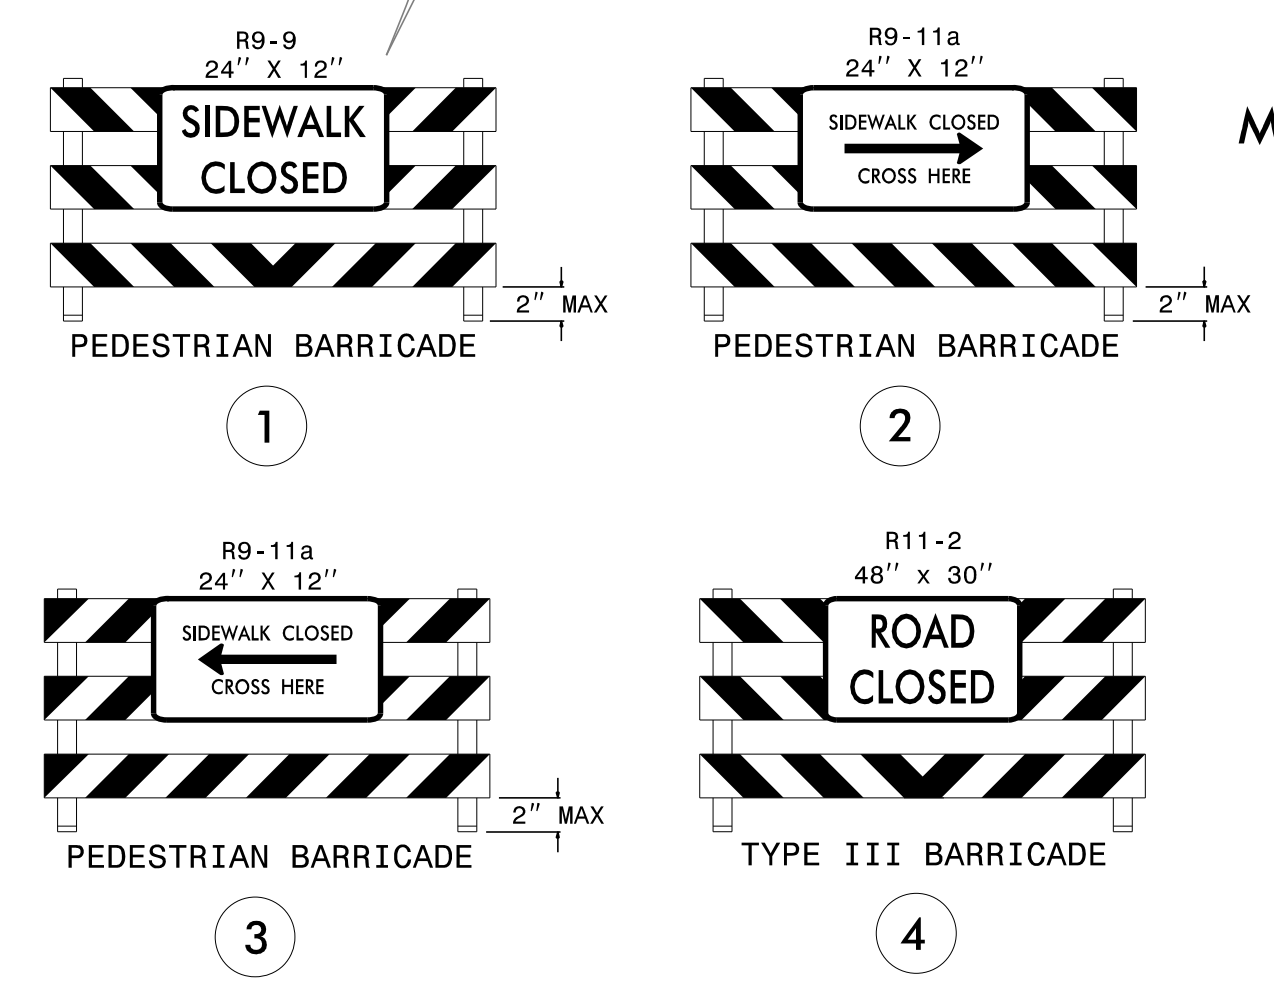

PROJ. REFERENCE NO.	SHEET NO.
C-5621	TMP-7

NAD 83/NSRS 2007

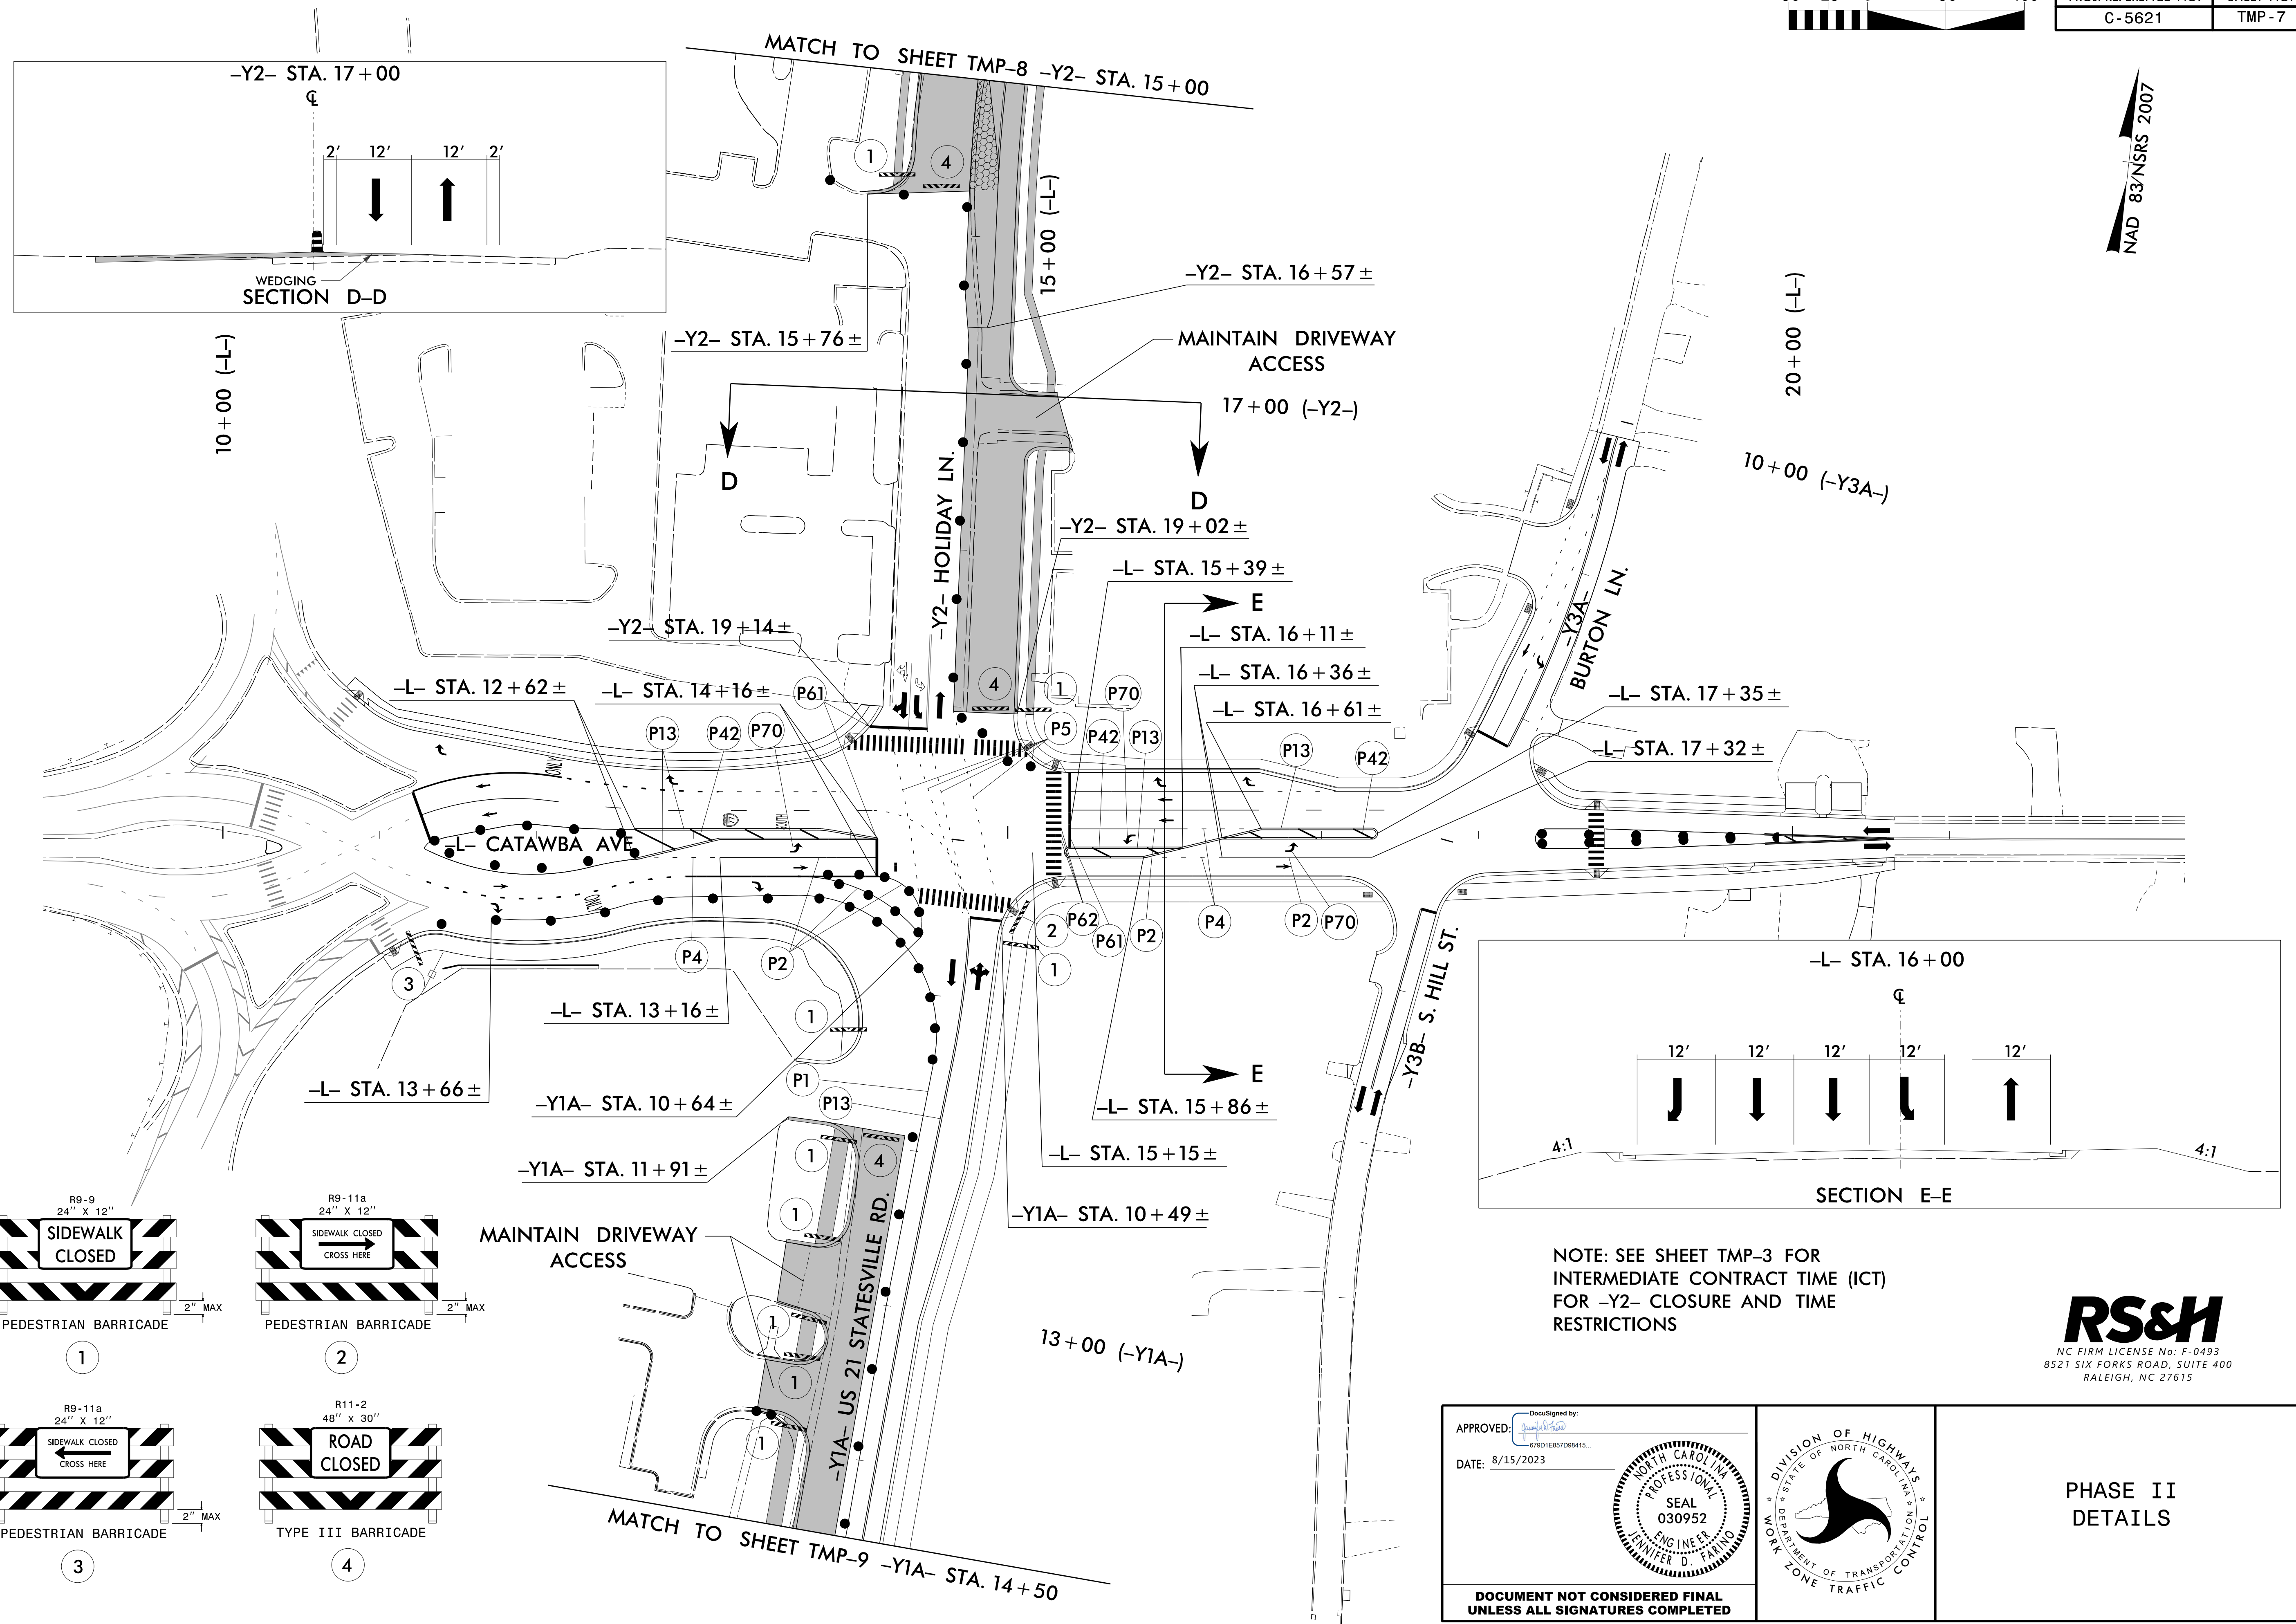

NOTE: SEE SHEET TMP-3 FOR
INTERMEDIATE CONTRACT TIME (ICT)
FOR -Y2- CLOSURE AND TIME
RESTRICTIONS



APPROVED: [Signature]

DATE: 8/15/2023


7901E857098415

SEAL 030952

ENGINEER

DAVID D. FARMER

DOCUMENT NOT CONSIDERED FINAL
UNLESS ALL SIGNATURES COMPLETED

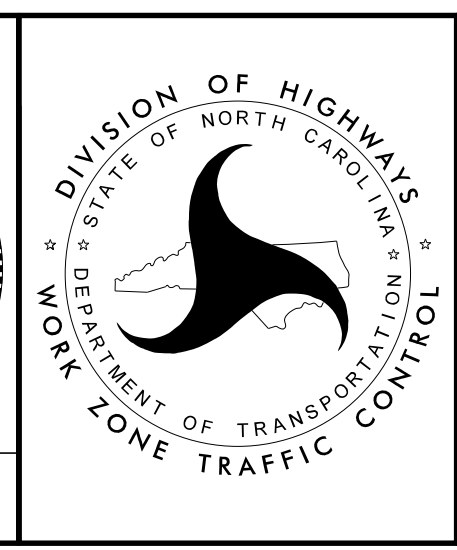

PHASE II
DETAILS

8/15/2023
 R:\Traffic\Traffic Control\TCP\C5621\TC_TMP_pii.dwg
 User:Avgerin