



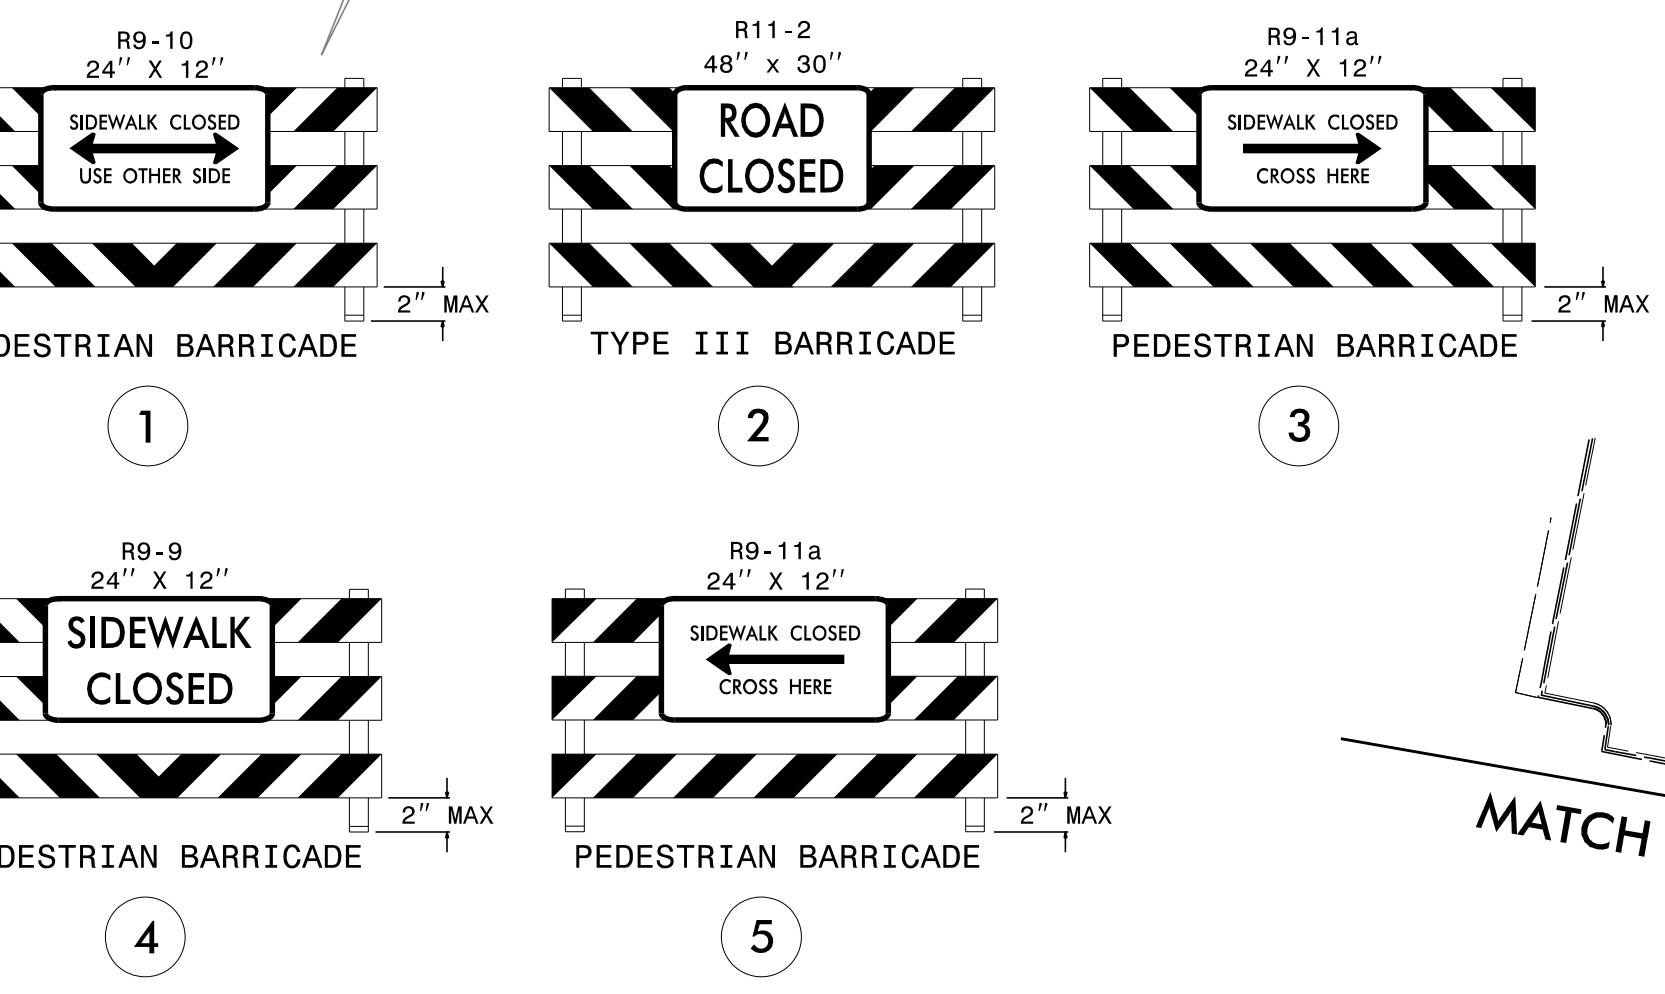


PROJ. REFERENCE NO.	SHEET NO.
C-5621	TMP-10

NAD 83/NSRS 2007

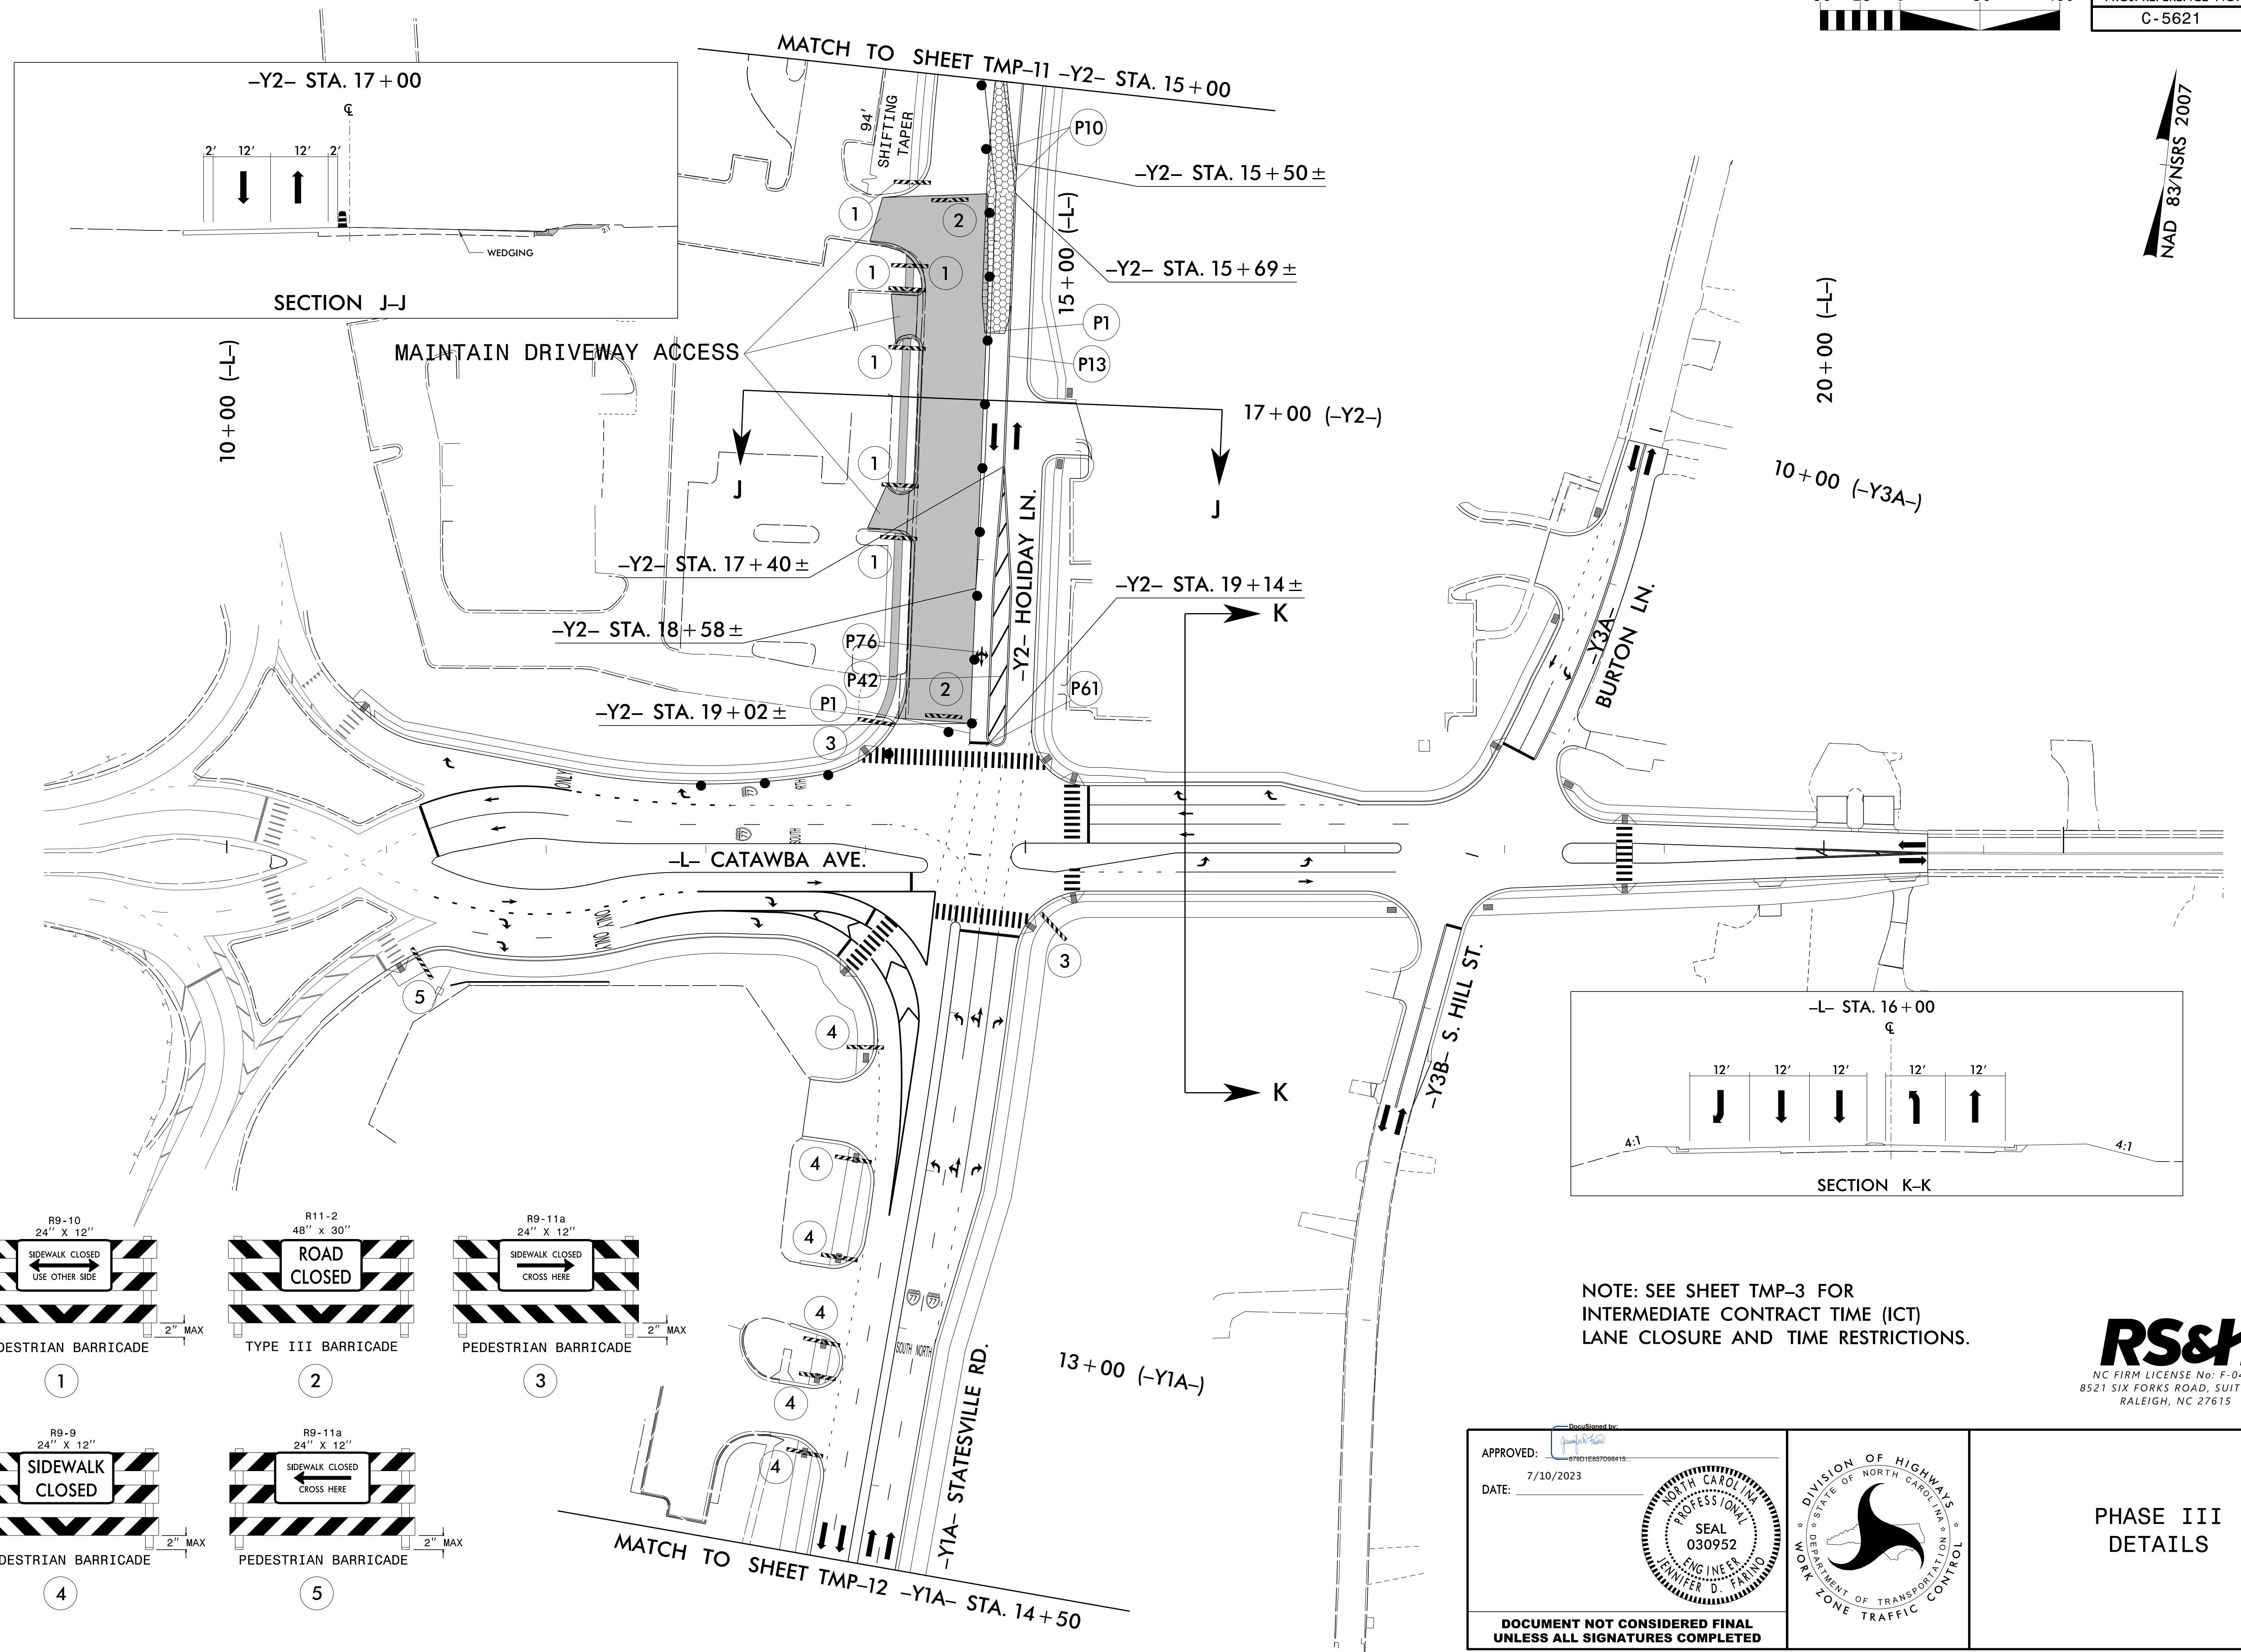


NOTE: SEE SHEET TMP-3 FOR INTERMEDIATE CONTRACT TIME (ICT) LANE CLOSURE AND TIME RESTRICTIONS.

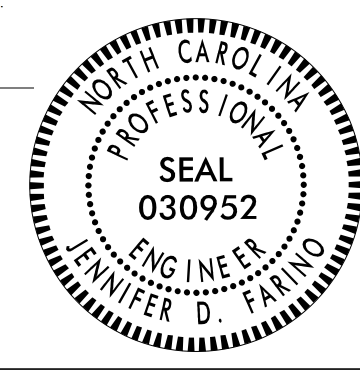

APPROVED: 

DATE: 7/10/2023

DOCUMENT NOT CONSIDERED FINAL UNLESS ALL SIGNATURES COMPLETED

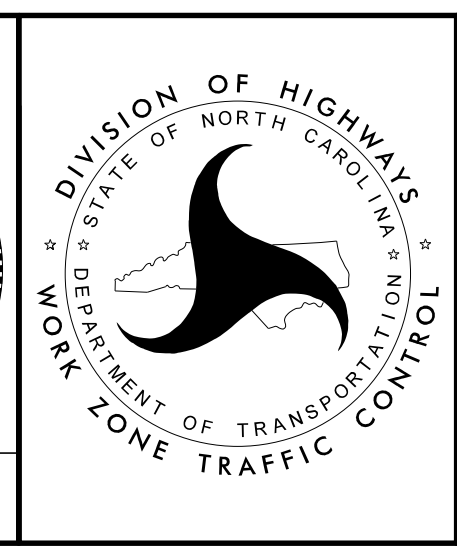

PHASE III DETAILS

6/26/2023 R:\Traffic\Traffic Control\TC\5621\TC_TMP_piita.dtl User:McLaughr