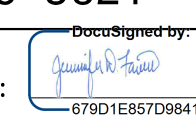

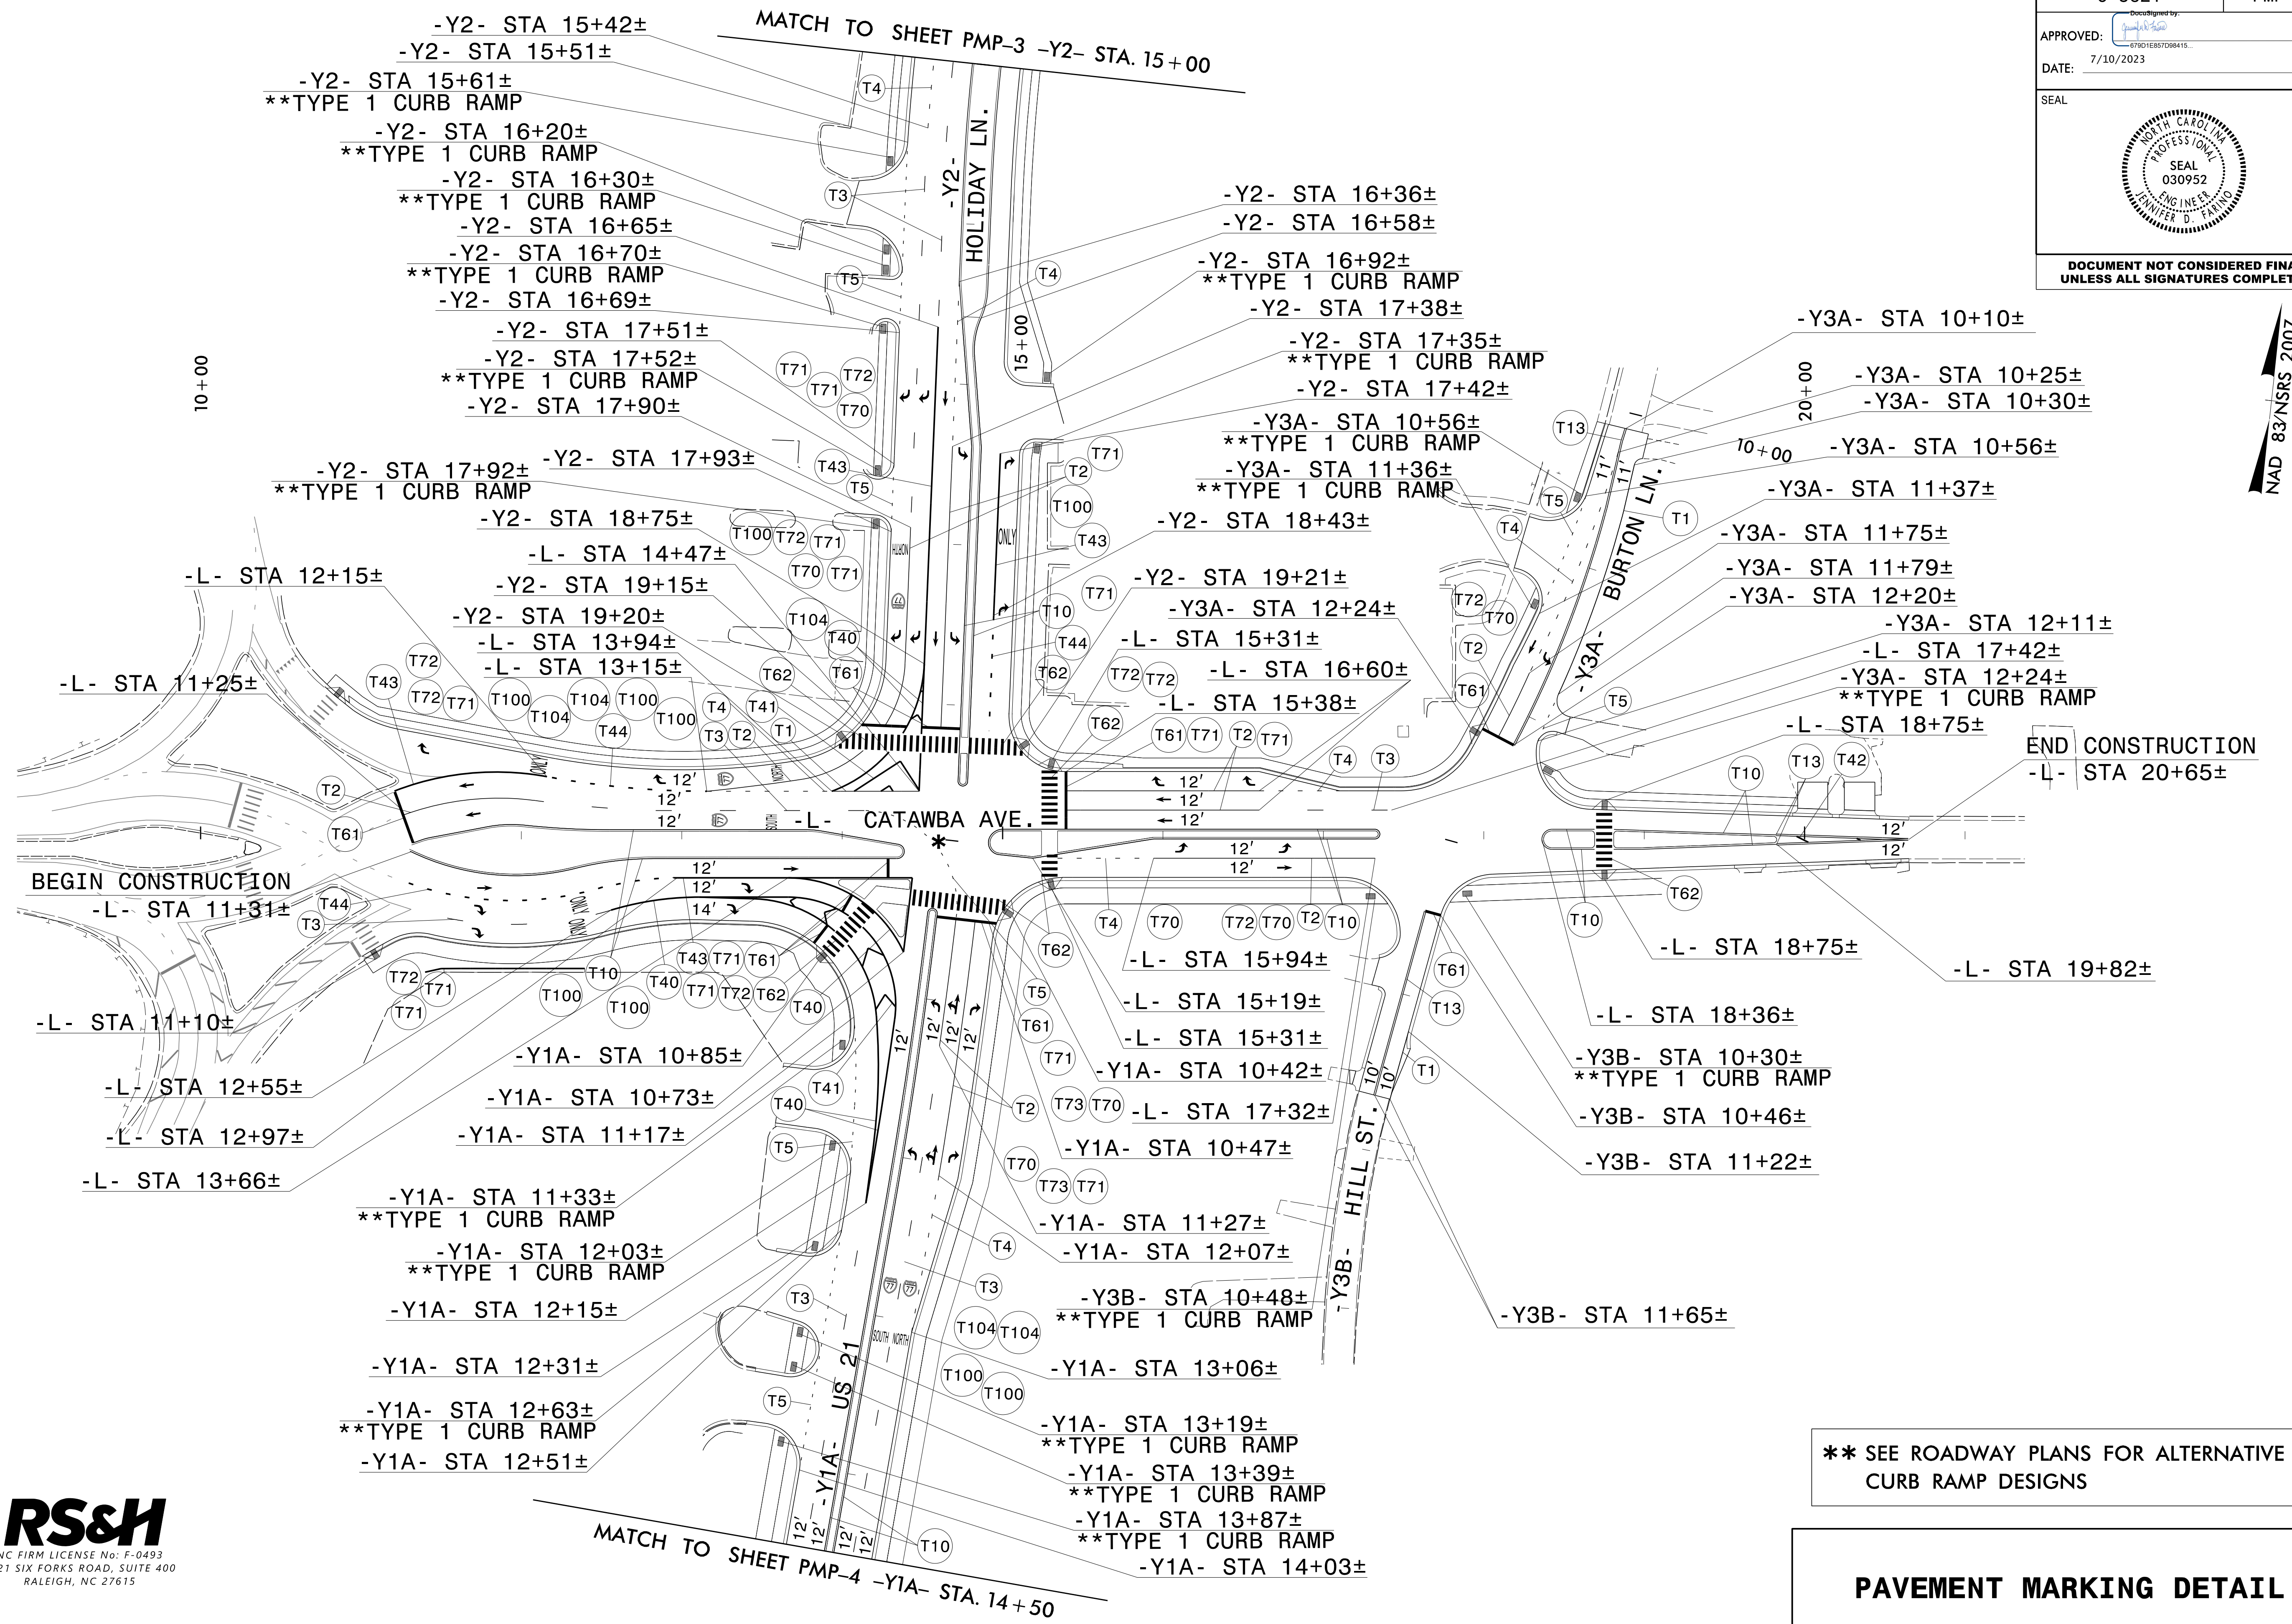


TIP NO. C-5621	SHEET NO. PMP-2
APPROVED: 	
DATE: 7/10/2023	
SEAL 	
DOCUMENT NOT CONSIDERED FINAL UNLESS ALL SIGNATURES COMPLETED	



NAD 83/NSRS 2007

\*\* SEE ROADWAY PLANS FOR ALTERNATIVE CURB RAMP DESIGNS

PAVEMENT MARKING DETAIL

3/13/2023  
R:\Triffic\Delinect\ion\C5621.pmp\_prop\_dtl\_01.dgn  
User:Avgerin



NC FIRM LICENSE No: F-0493  
8521 SIX FORKS ROAD, SUITE 400  
RALEIGH, NC 27615