
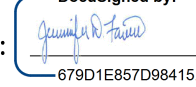
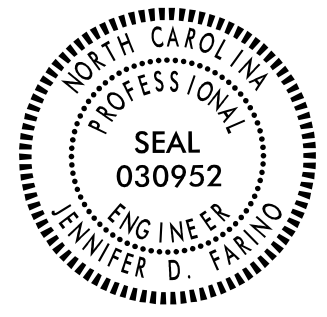


TIP NO. C-5621	SHEET NO. PMP-4
APPROVED:  DATE: 7/10/2023	
SEAL 	
DOCUMENT NOT CONSIDERED FINAL UNLESS ALL SIGNATURES COMPLETED	

NAD 83/NSRS 2007

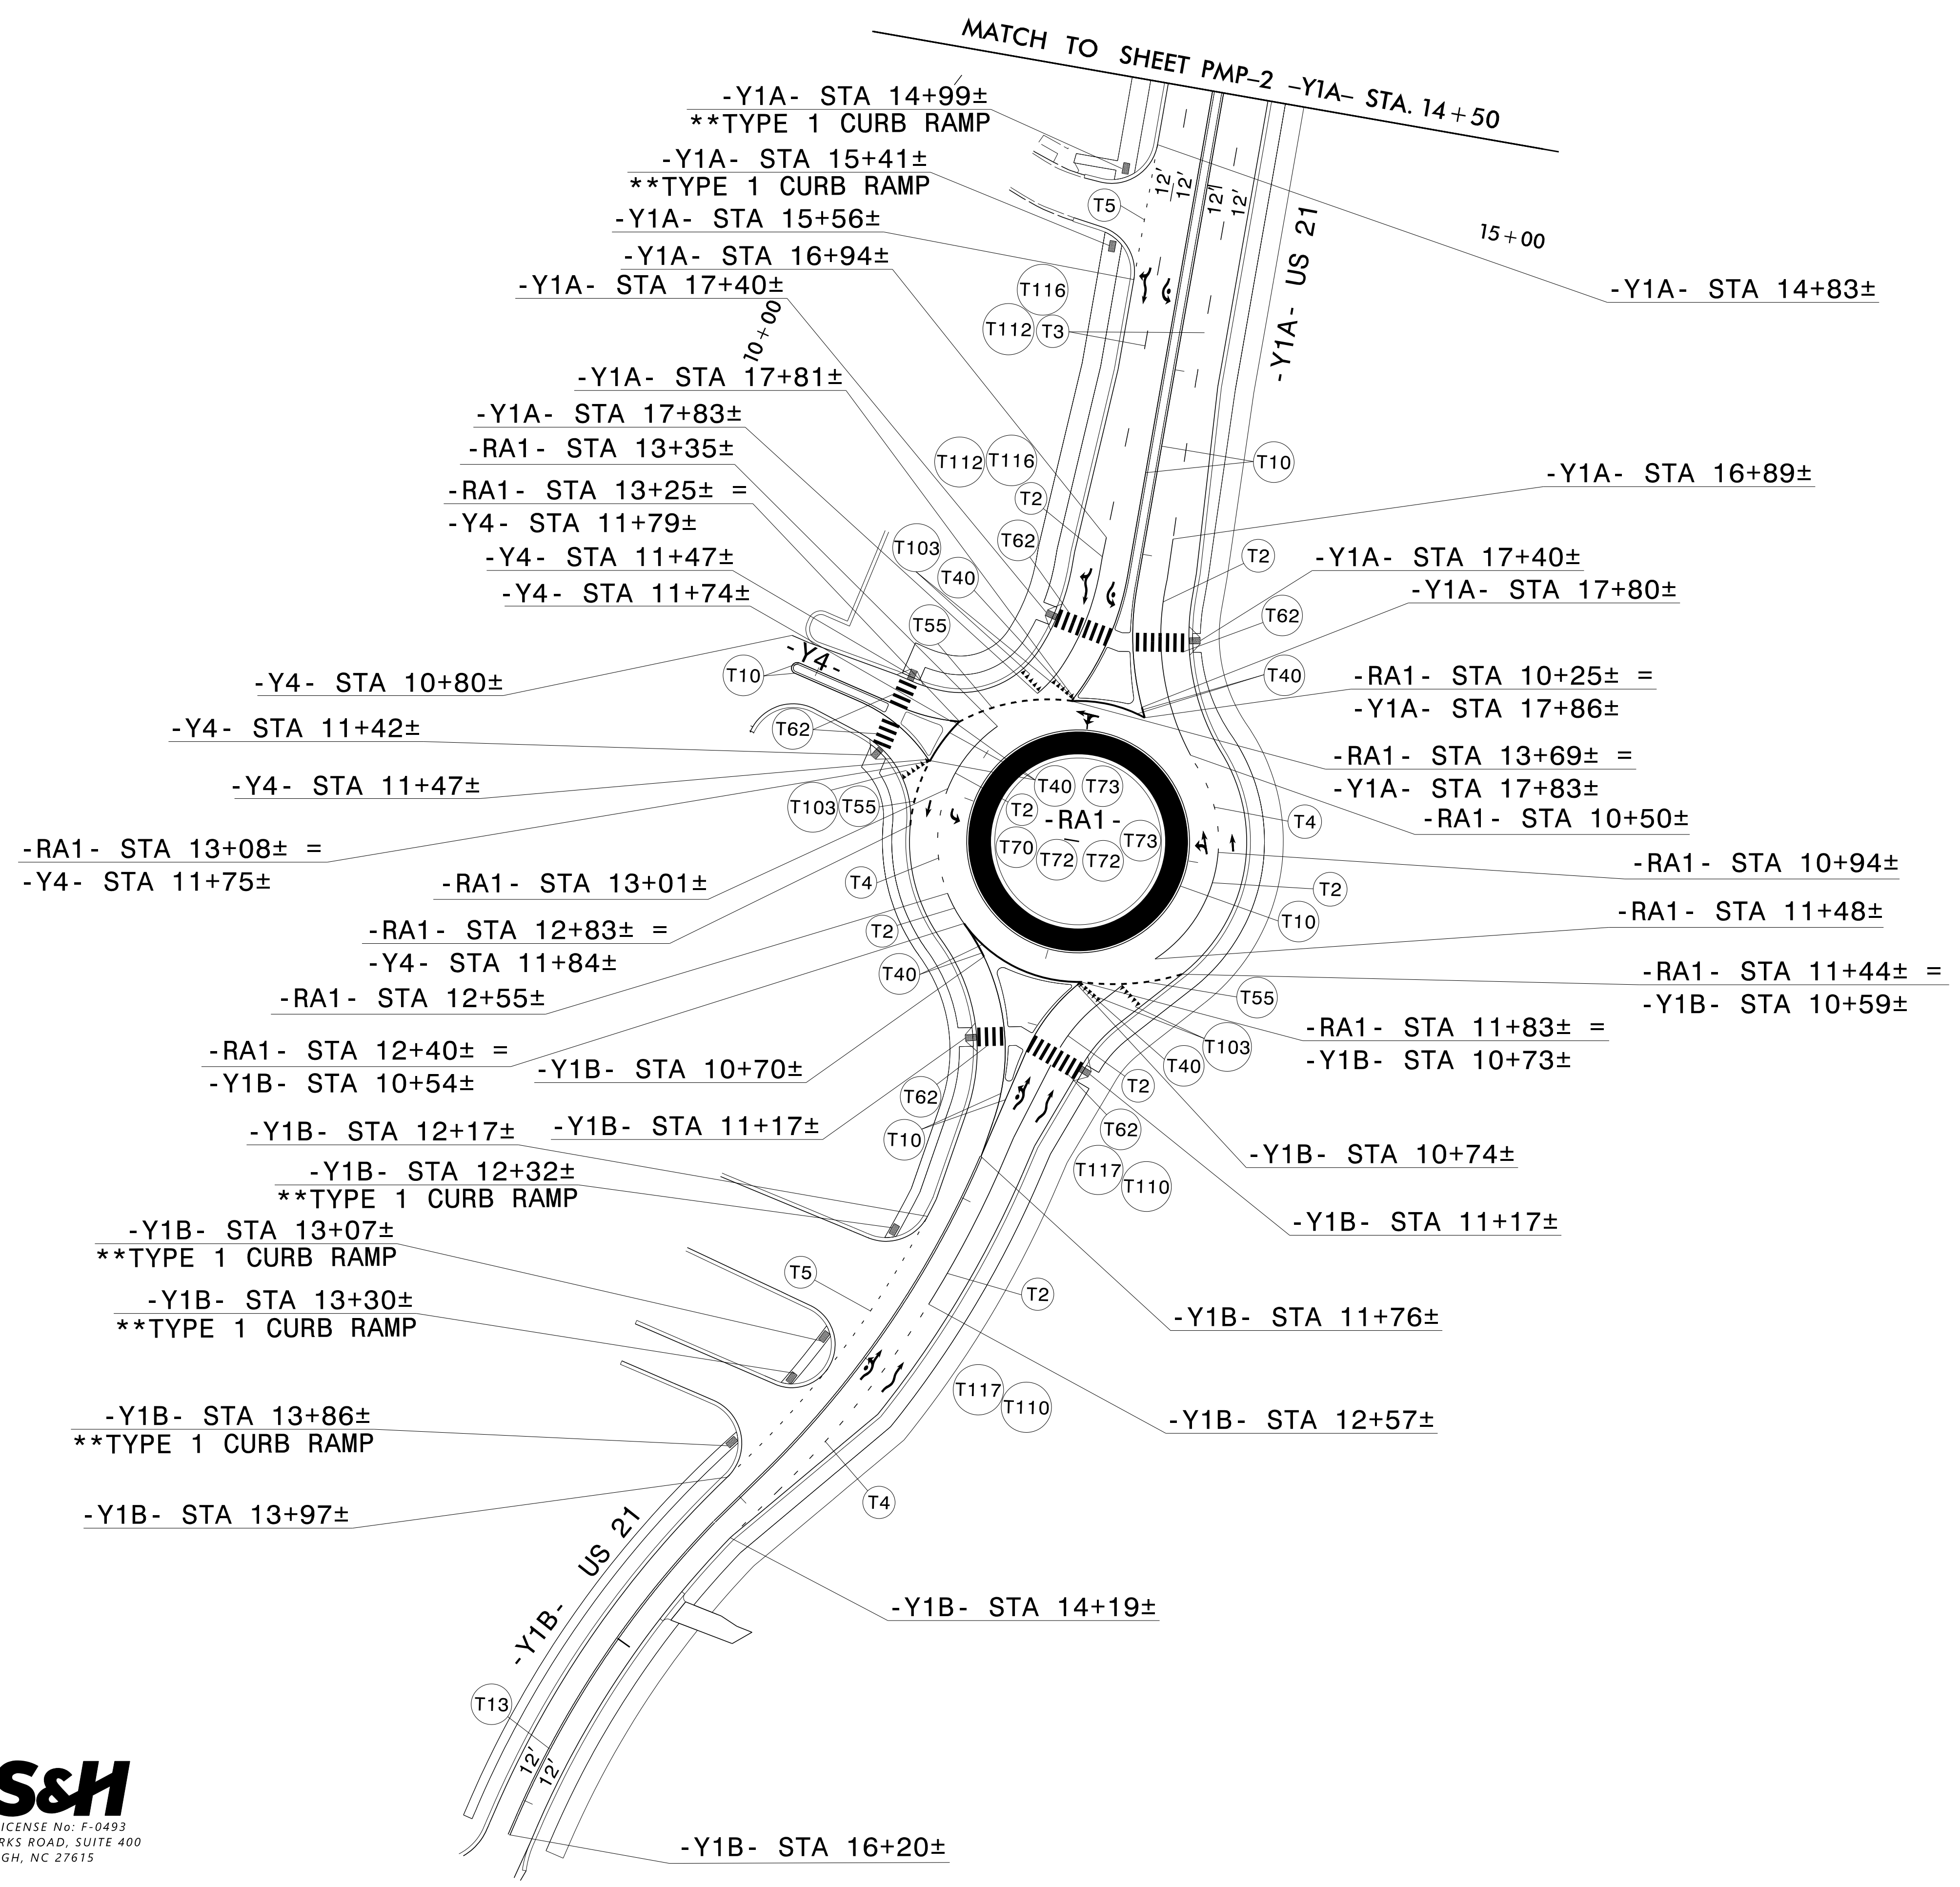

\*\* SEE ROADWAY PLANS FOR ALTERNATIVE CURB RAMP DESIGNS

PAVEMENT MARKING DETAIL

3/13/2023  
R:\Tr\office\Delinect\ion\C5621\pmp\_prop\_dtl\_03.dgn  
User:Avgerin

