
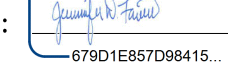



APPROVED: 
670D1E857D58415...
 DATE: 7/10/2023

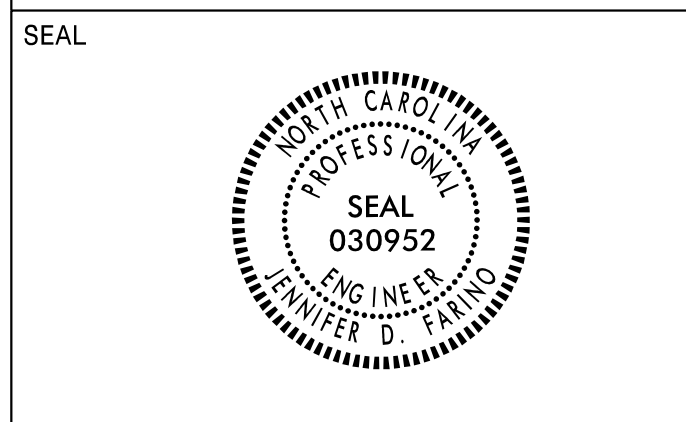

**DOCUMENT NOT CONSIDERED FINAL
UNLESS ALL SIGNATURES COMPLETED**

SIGN NUMBER: 301 TYPE: D QUANTITY: 1 SIGN WIDTH: 6'-0" HEIGHT: 2'-0" TOTAL AREA: 12.0 Sq.Ft. BORDER TYPE: FLUSH RECESS: 0" WIDTH: 1" RADII: 3" NO. Z BARS: LENGTH:	BACKG COLOR: Color 190 COPY COLOR: Color 232	DESIGN BY: NEA PROJECT ID: C-5621	CHECKED BY: JDF LOCATION: MECK. CO. Mar 08, 2023 DIV: DIV 10
---	---	--------------------------------------	---

SYMBOL	X	Y	WID	HT
AR_Type D	7	7.5	6	9

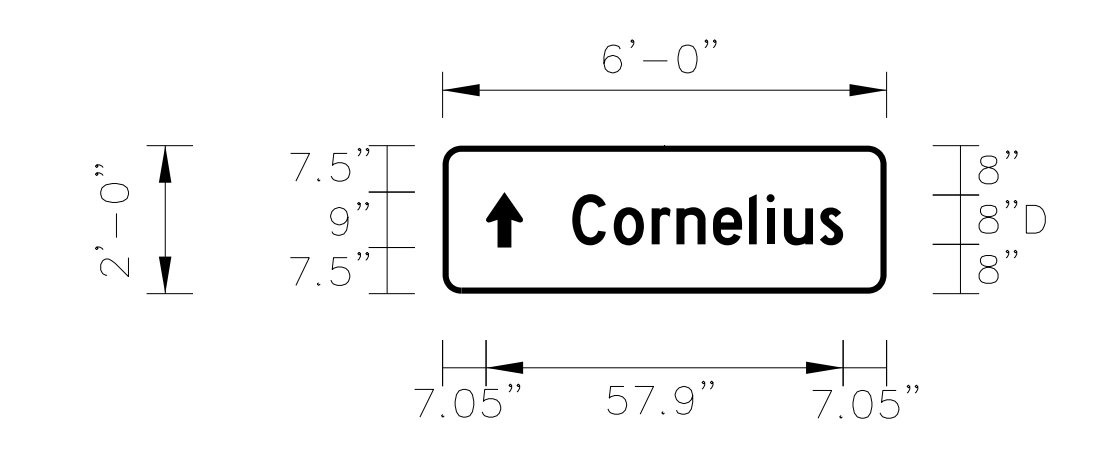

MAT'L: 0.063" (1.6 mm) ALUMINUM

BORDER
R=3"
TH=1"

Spacing Factor is 1 unless specified otherwise

LETTER POSITIONS

Letter spacings are to start of next letter


Series/Size	Text Length	Letter Spacing Data																				
D 2000	43.9	21	6.7	6.2	4	5.9	5.8	2.9	2.8	5.8	3.8	7										

FILENAME: C5621_sign_sign design 301_dsn

NORTH CAROLINA D.O.T. SIGN DETAIL

SIGN NUMR: 302 TYPE: F Ground QUANTITY: 1 SIGN WIDTH: 1'-9" HEIGHT: 1'-9" TOTAL AREA: 3.1 Sq.Ft. MAT'L: 0.063" ALUMINUM BORDER TYPE: RECESSED RECESS: 0.38" WIDTH: 0.63" RADII: 1.5" NO. Z BARS: LENGTH:	BACKG. COLOR: White COPY COLOR: Black	DESIGN BY:	CHK BY:	STD #: DATE:
--	--	------------	---------	-----------------


SYMBOL	X	Y	WID	HT
u arrow	3.7	3.5	12.7	13.9

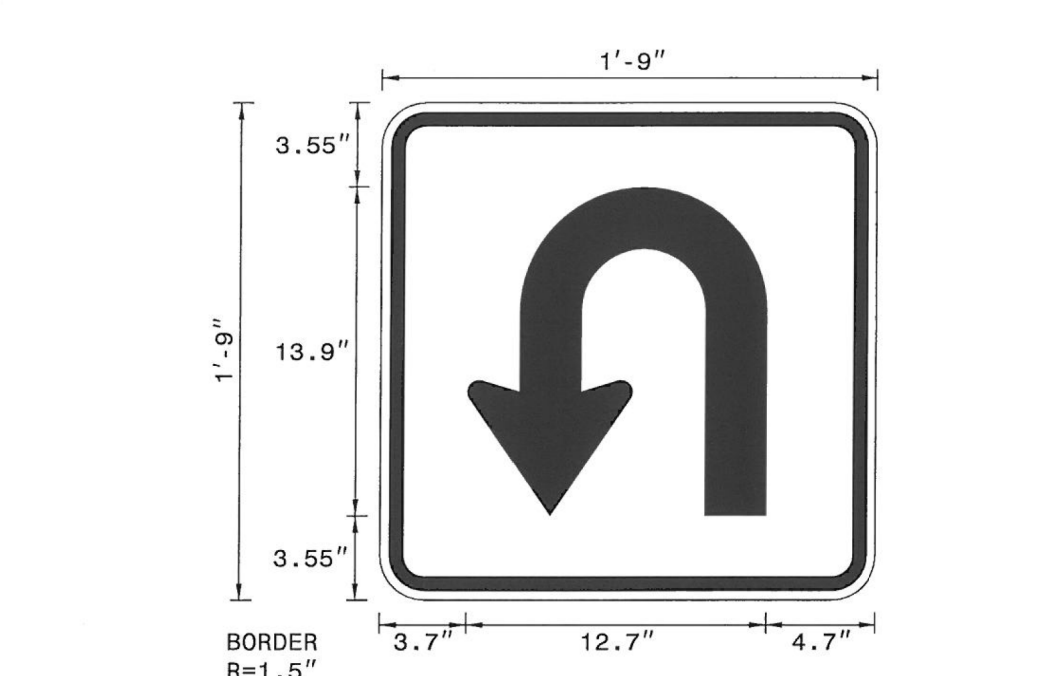

BORDER
R=1.5"
TH=0.63"
IN=0.38"

NOTES:
 1. Legend and border shall be direct applied
 Non-reflective sheeting.
 2. Background shall be Grade C reflective sheeting.

Spacing Factor is 1 unless specified otherwise

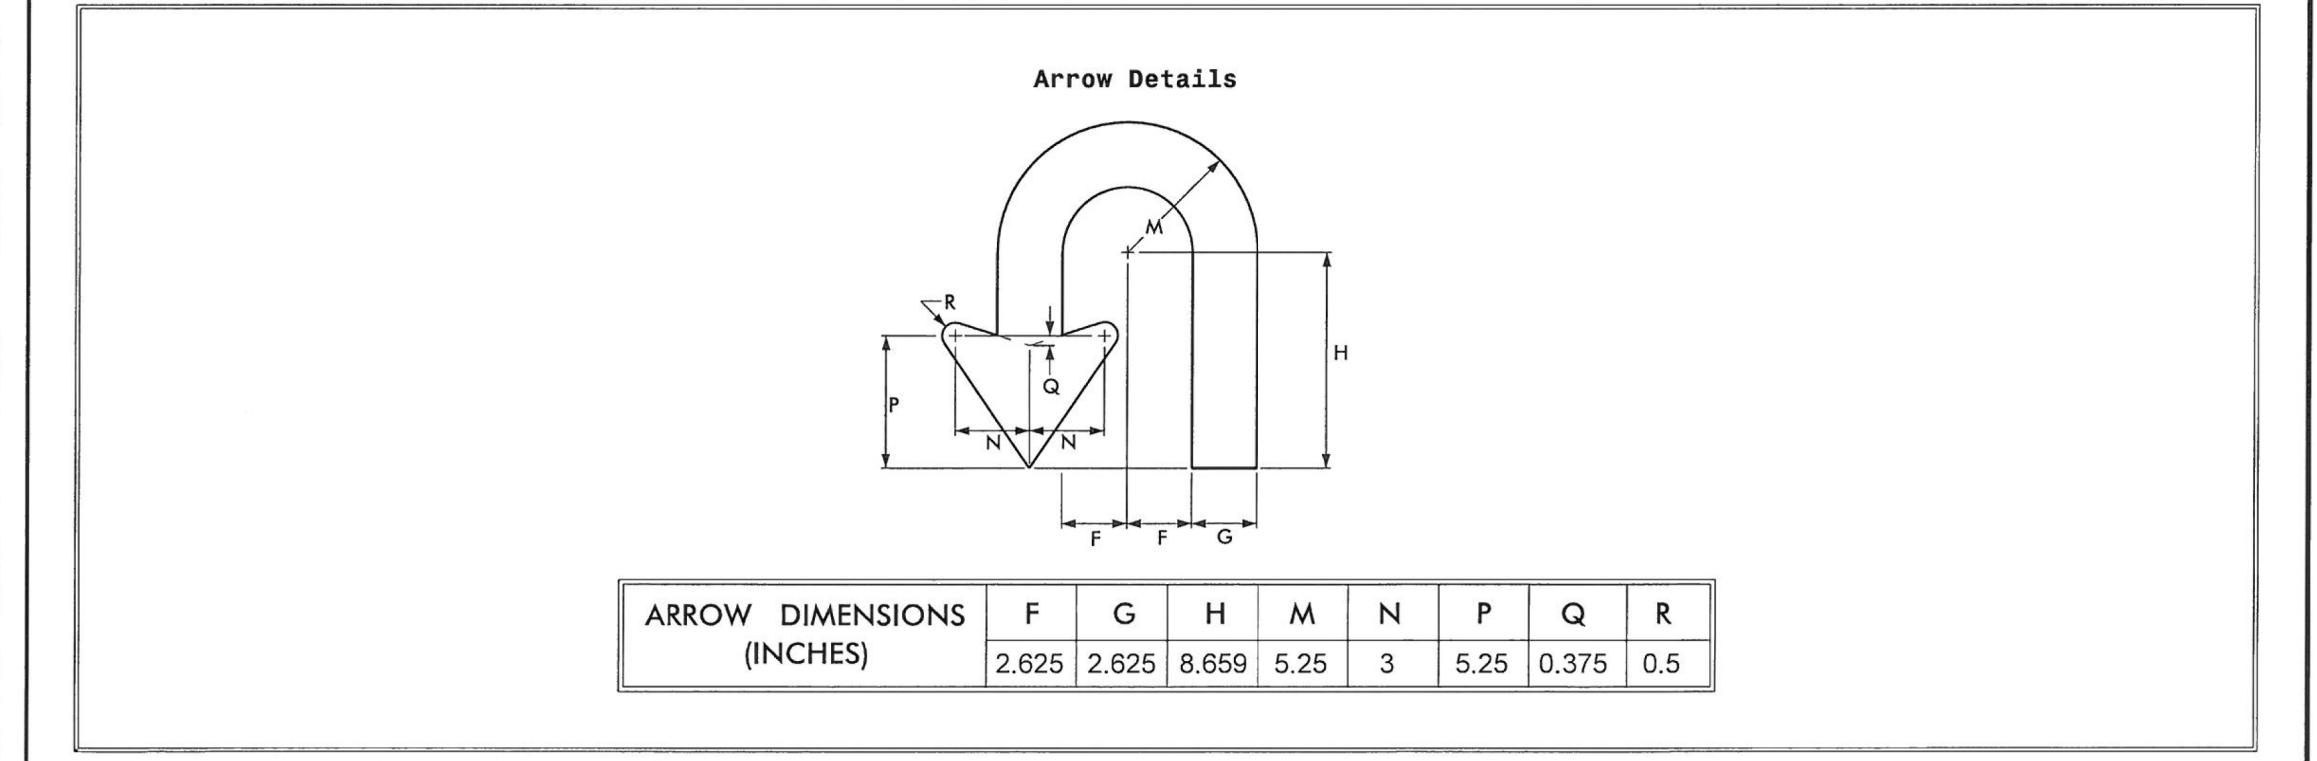

3/13/2023
 P:\17\Office\Signing\CADD\Signing Layout Plans\C5621_sign_sign design 301.dgn
 User: Rvdgermm