

APPROVED: 


DATE: 7/10/2023

SEAL



**DOCUMENT NOT CONSIDERED FINAL  
UNLESS ALL SIGNATURES COMPLETED**

NAD 83/NSRS 2007

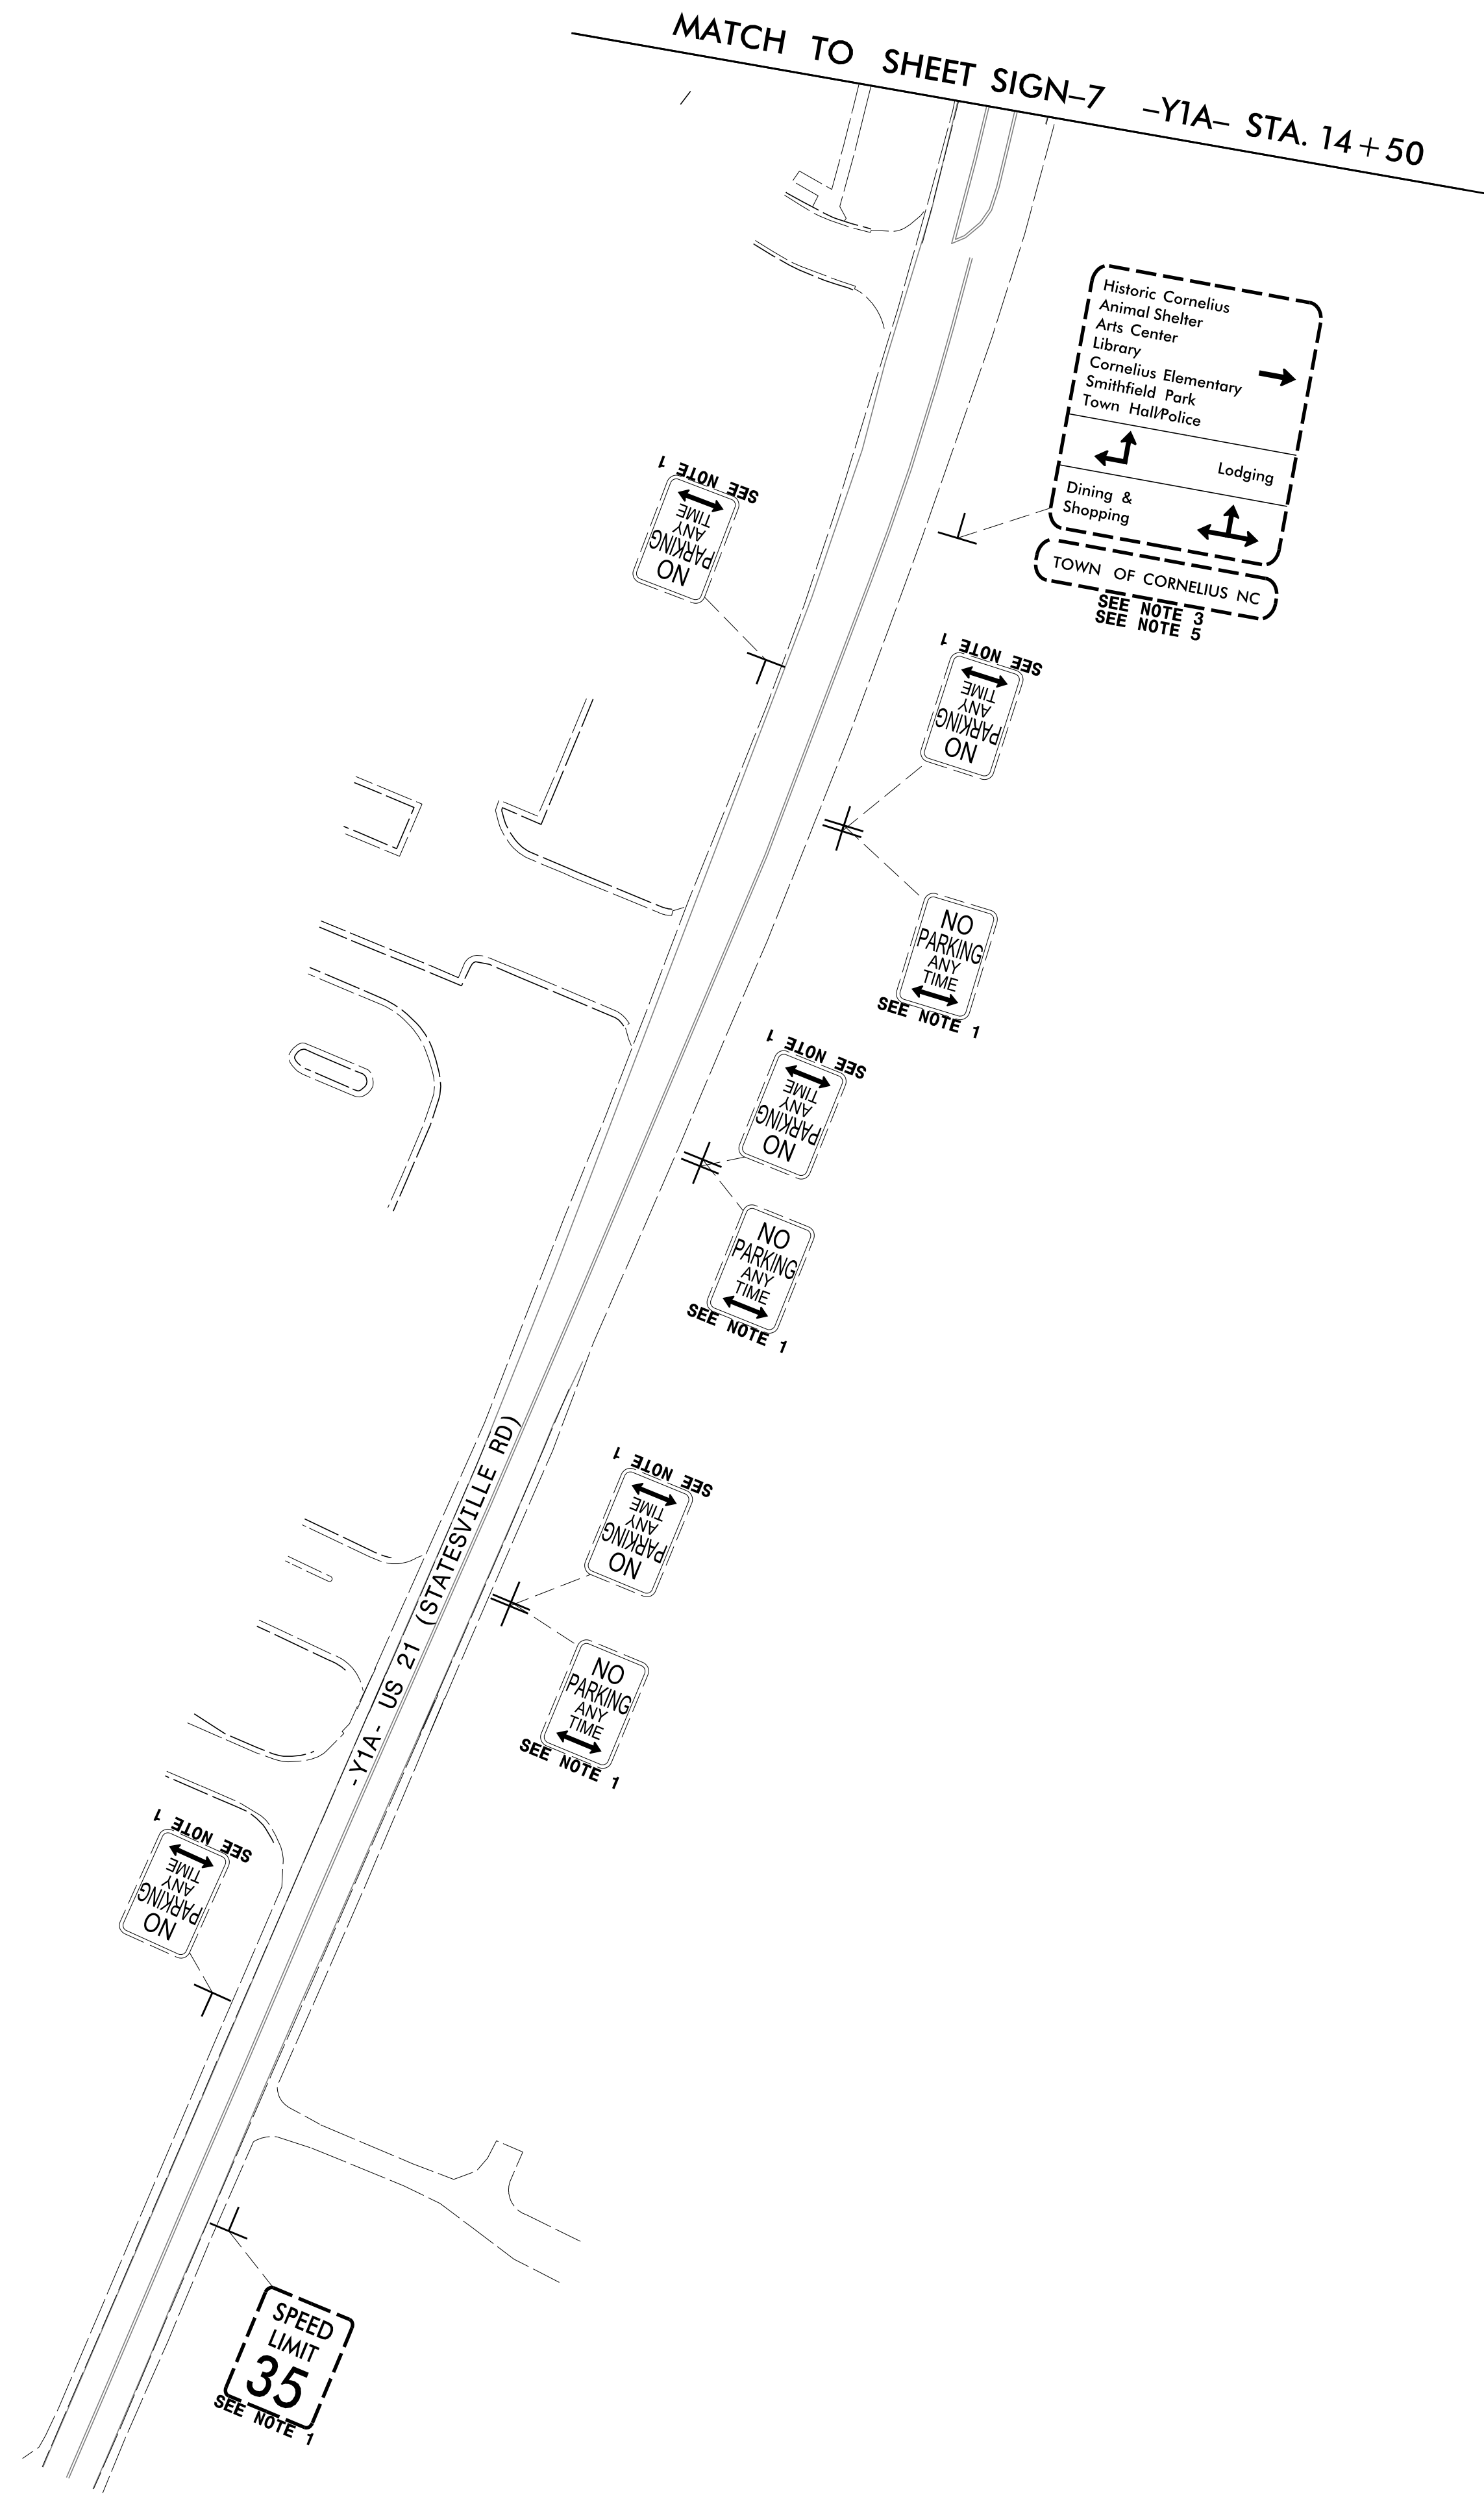

**PROJECT NOTES**

- 1 DISPOSAL OF SIGN SYSTEM, U-CHANNEL
- 2 SIGN ERECTION, TYPE D, E, AND F
- 3 RELOCATE SIGN, TYPE D
- 4 SIGN ERECTION, TYPE A OR B
- 5 TO BE REINSTALLED BY TOWN OF CORNELIUS
- 6 DISPOSAL OF SIGN SYSTEM, STEEL BEAM
- 7 EXISTING SIGN SYSTEM TO REMAIN
- 8 RELOCATE SIGN, TYPE E

3/13/2023  
R:\Traffic\Signing\CADD\Signing Layout Plans\C5621\_sign\_exist\_dtl\_03.dgn  
User:fvgerinn



**EXISTING SIGNS**