

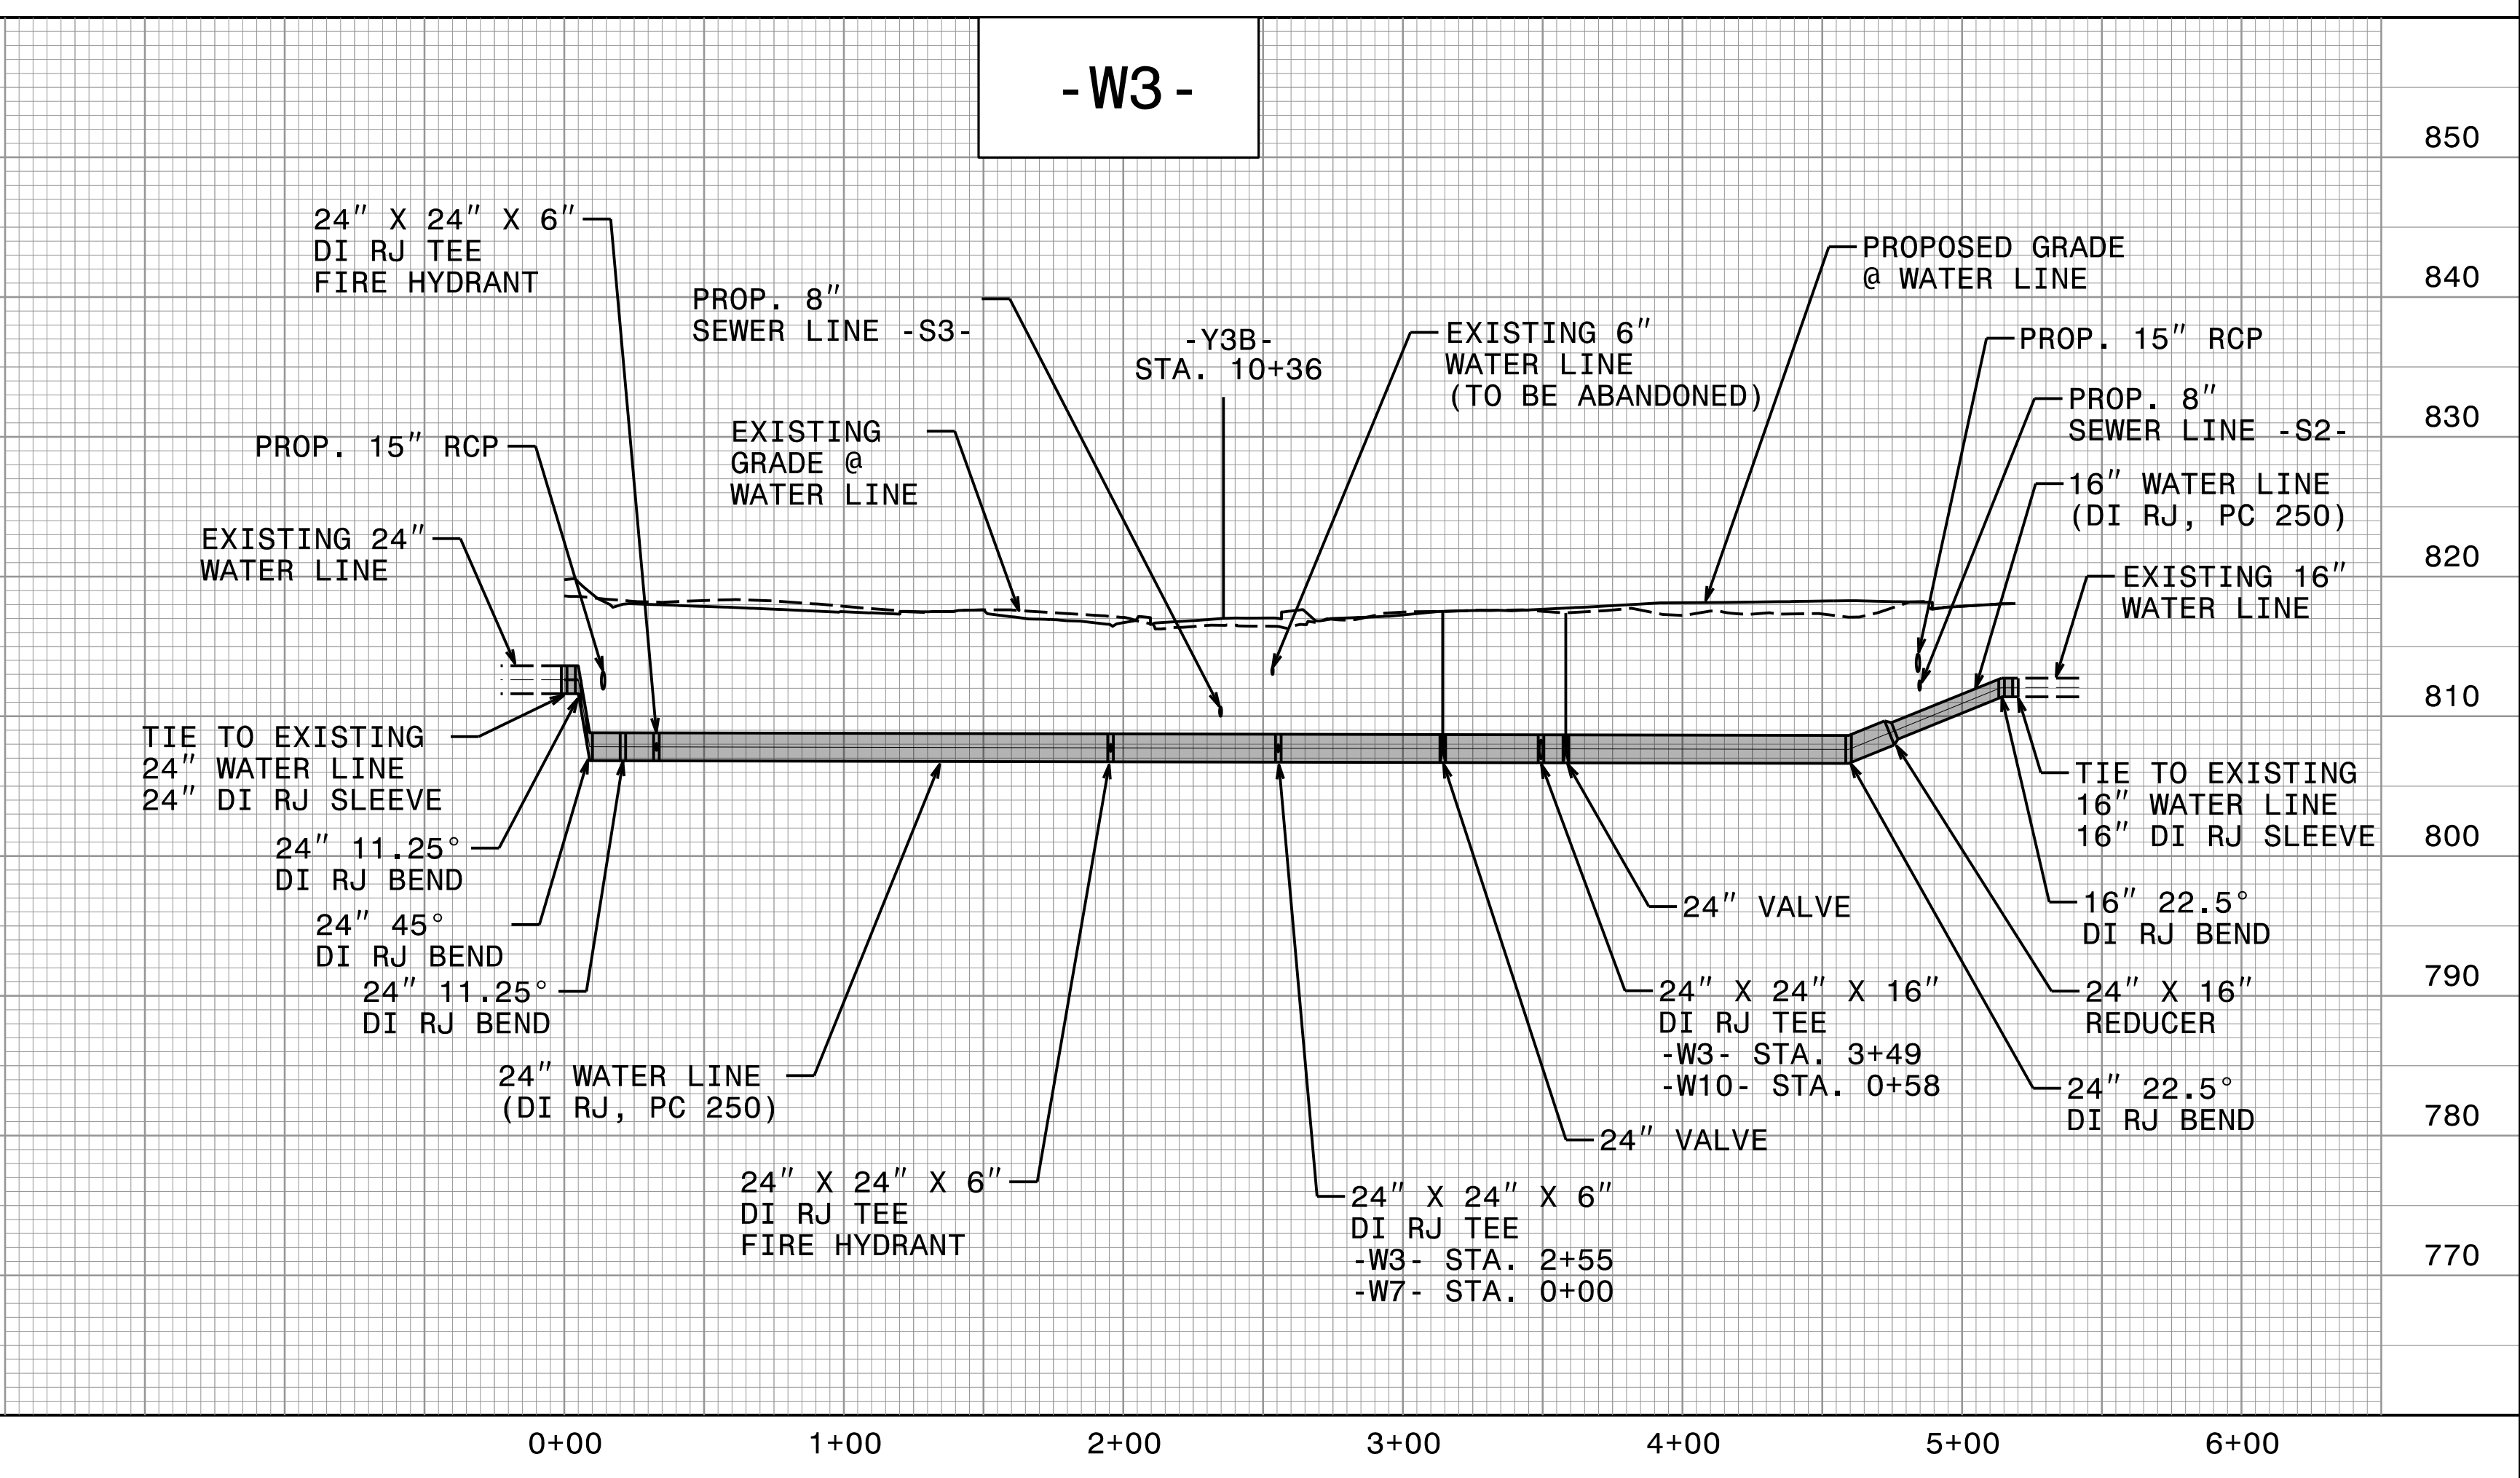


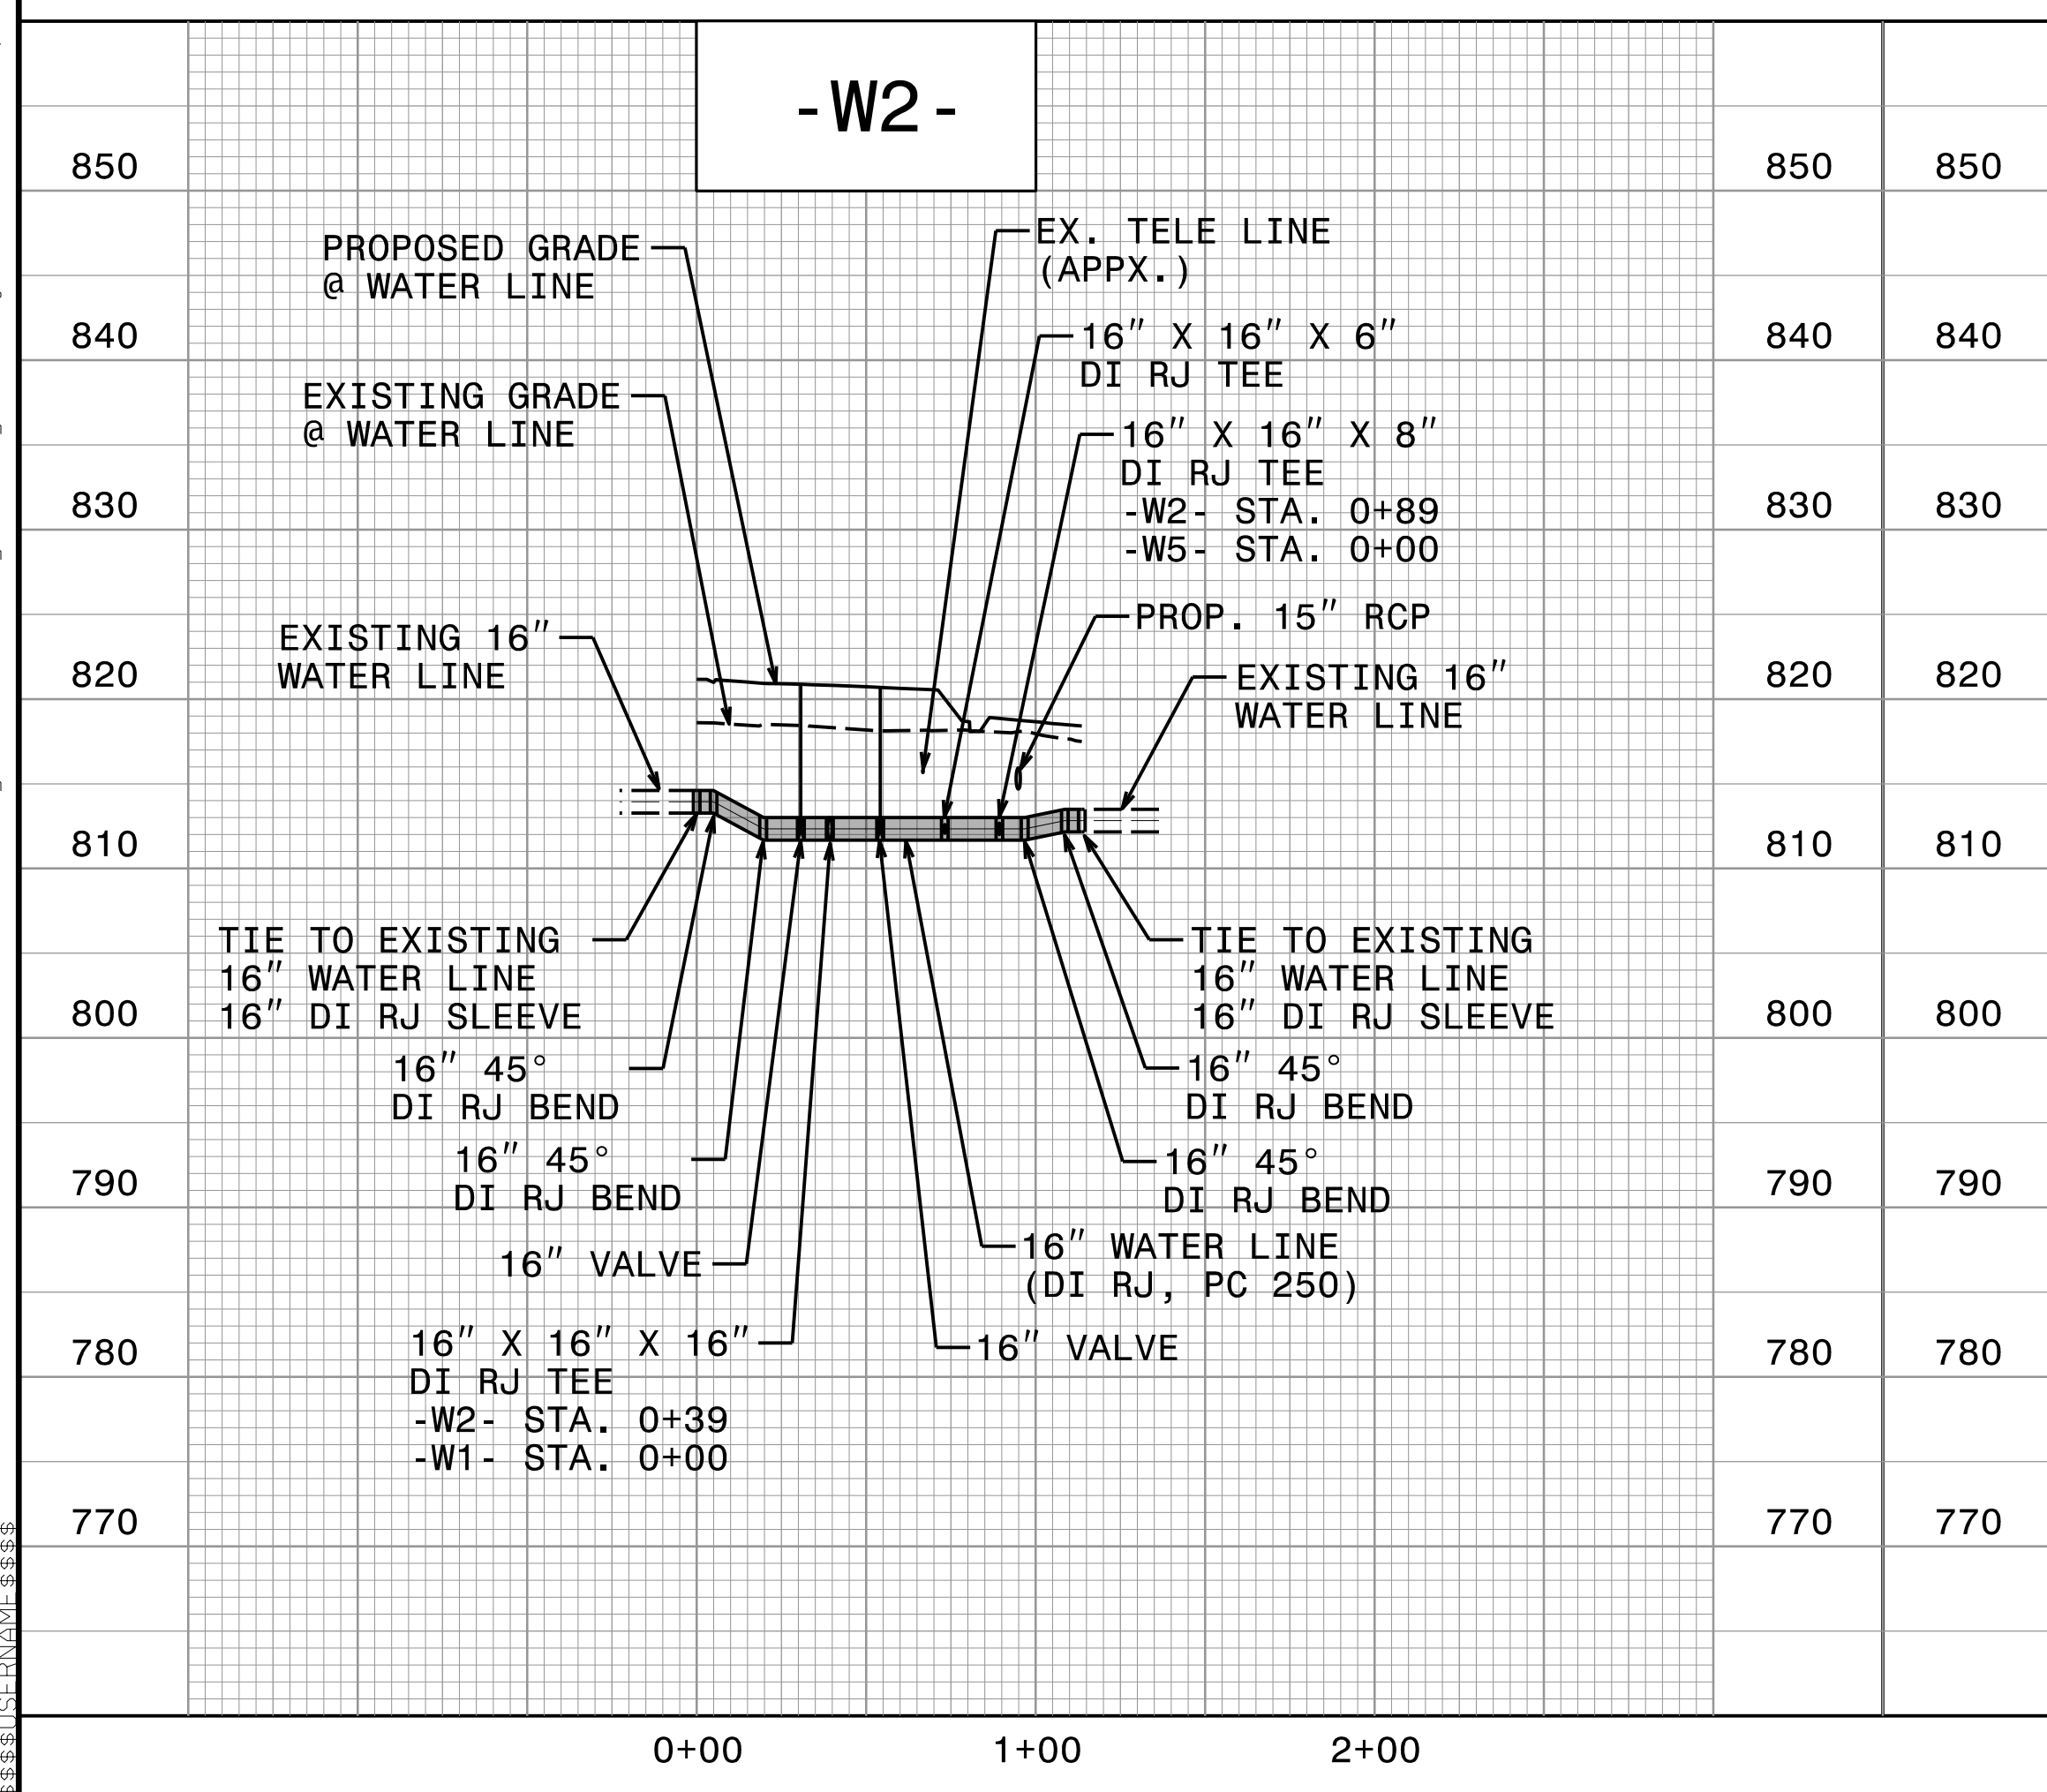

PROJECT REFERENCE NO. C-5621	SHEET NO. UC-7
DESIGNED BY: JKC	
DRAWN BY: JNA	
CHECKED BY: JKC	
APPROVED BY: CLS	
REVISED:	NORTH CAROLINA DEPARTMENT OF TRANSPORTATION UTILITIES ENGINEERING SEC. PHONE: (919) 707-6690 FAX: (919) 250-4151

**DOCUMENT NOT CONSIDERED FINAL
UNLESS ALL SIGNATURES COMPLETED**

UTILITY CONSTRUCTION

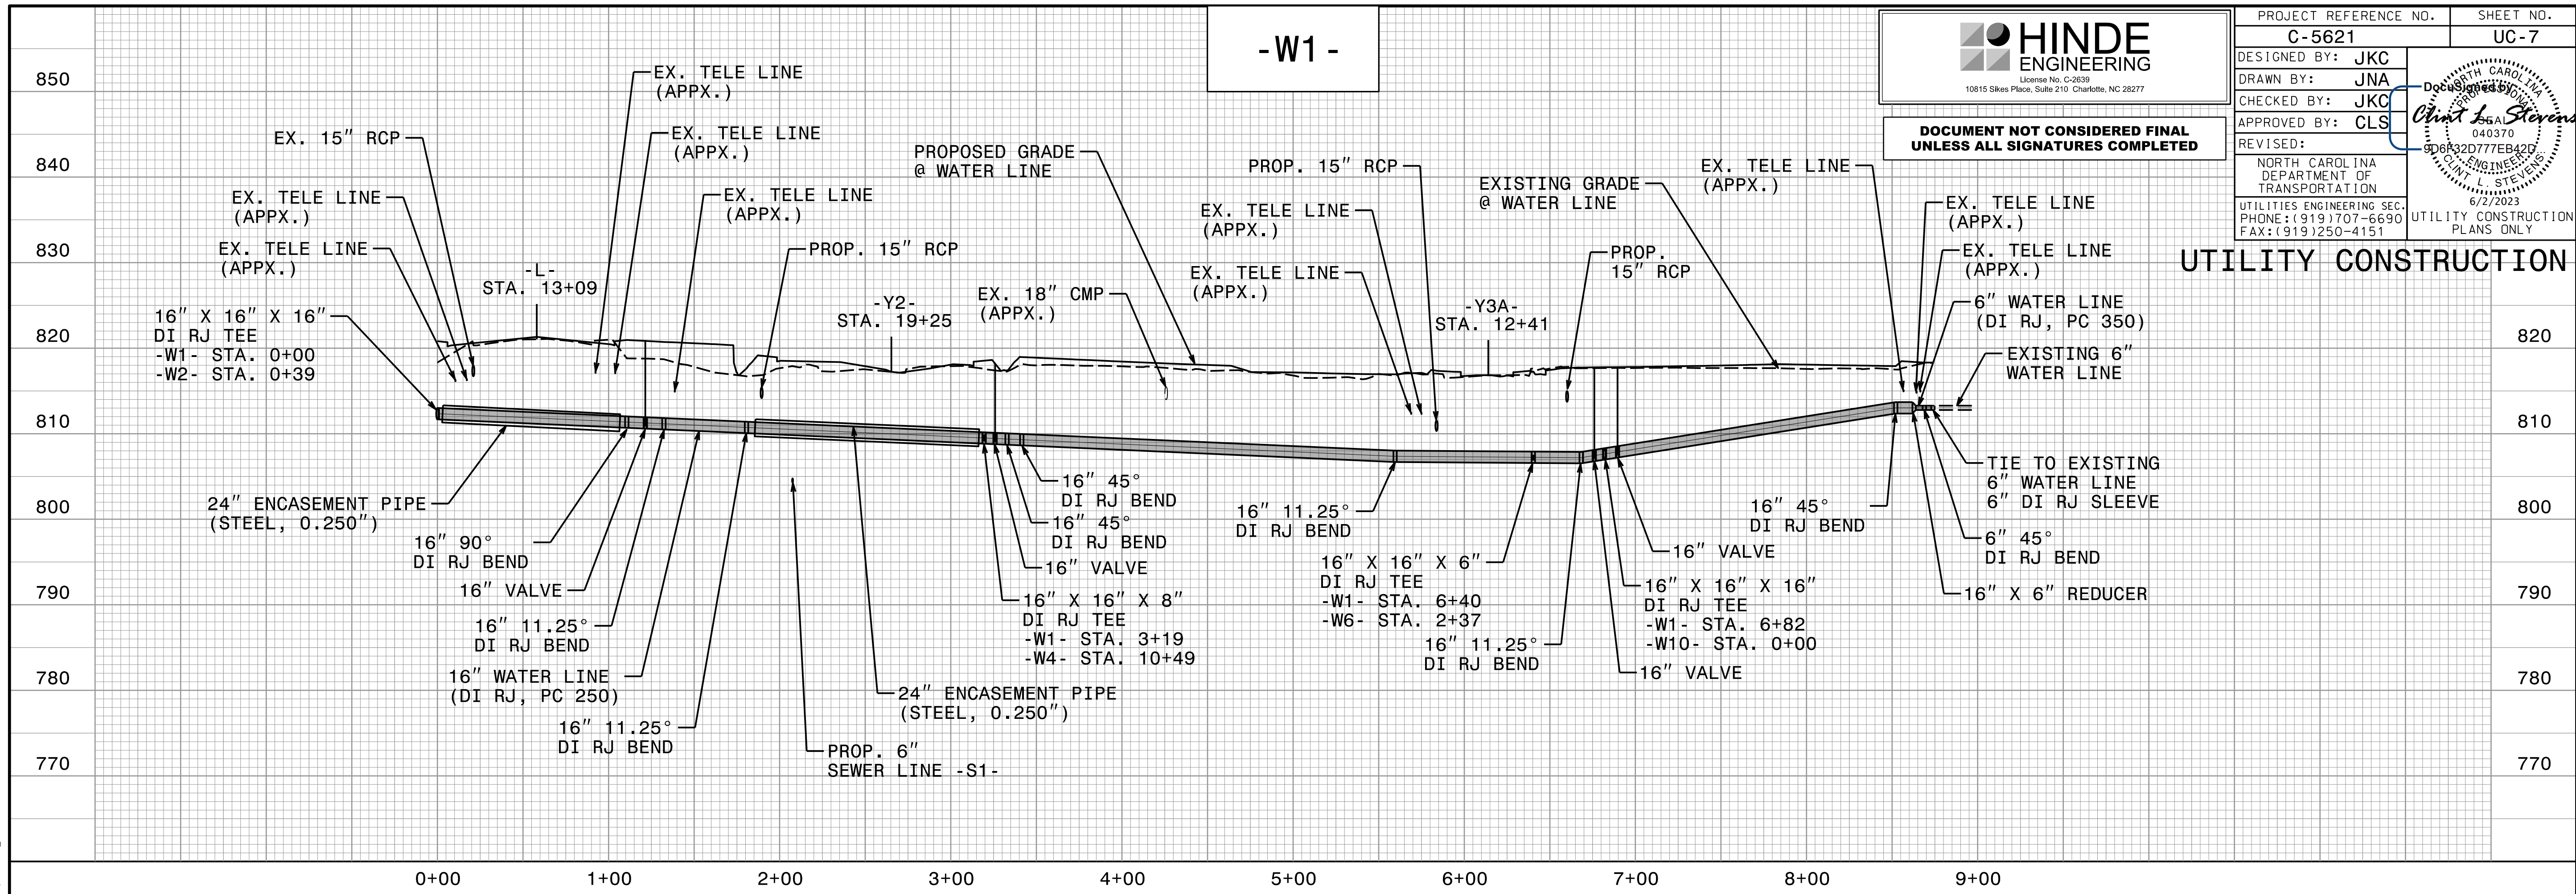

22 JUN 2023 09:56 C:\Users\jstevens\OneDrive\Documents\Projects\2019\A2019205\00_C\Water-C-5621\Design\Utilities\Engineering\UC-5621\Ut_UC7.pfl_psh.dgn