



-W4-

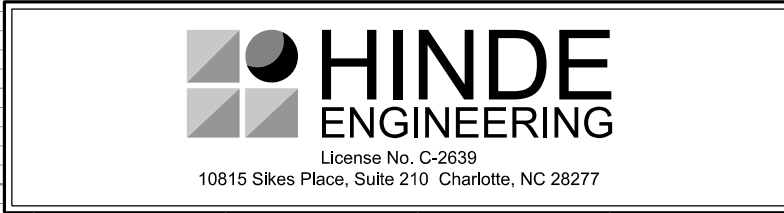


PROJECT REFERENCE NO. C-5621	SHEET NO. UC-8
DESIGNED BY: JKC	
DRAWN BY: JNA	
CHECKED BY: JKC	
APPROVED BY: CLS	
REVISED:	NORTH CAROLINA DEPARTMENT OF TRANSPORTATION UTILITIES ENGINEERING SEC. PHONE: (919) 707-6690 FAX: (919) 250-4151

DOCUMENT NOT CONSIDERED FINAL
UNLESS ALL SIGNATURES COMPLETED

UTILITY CONSTRUCTION

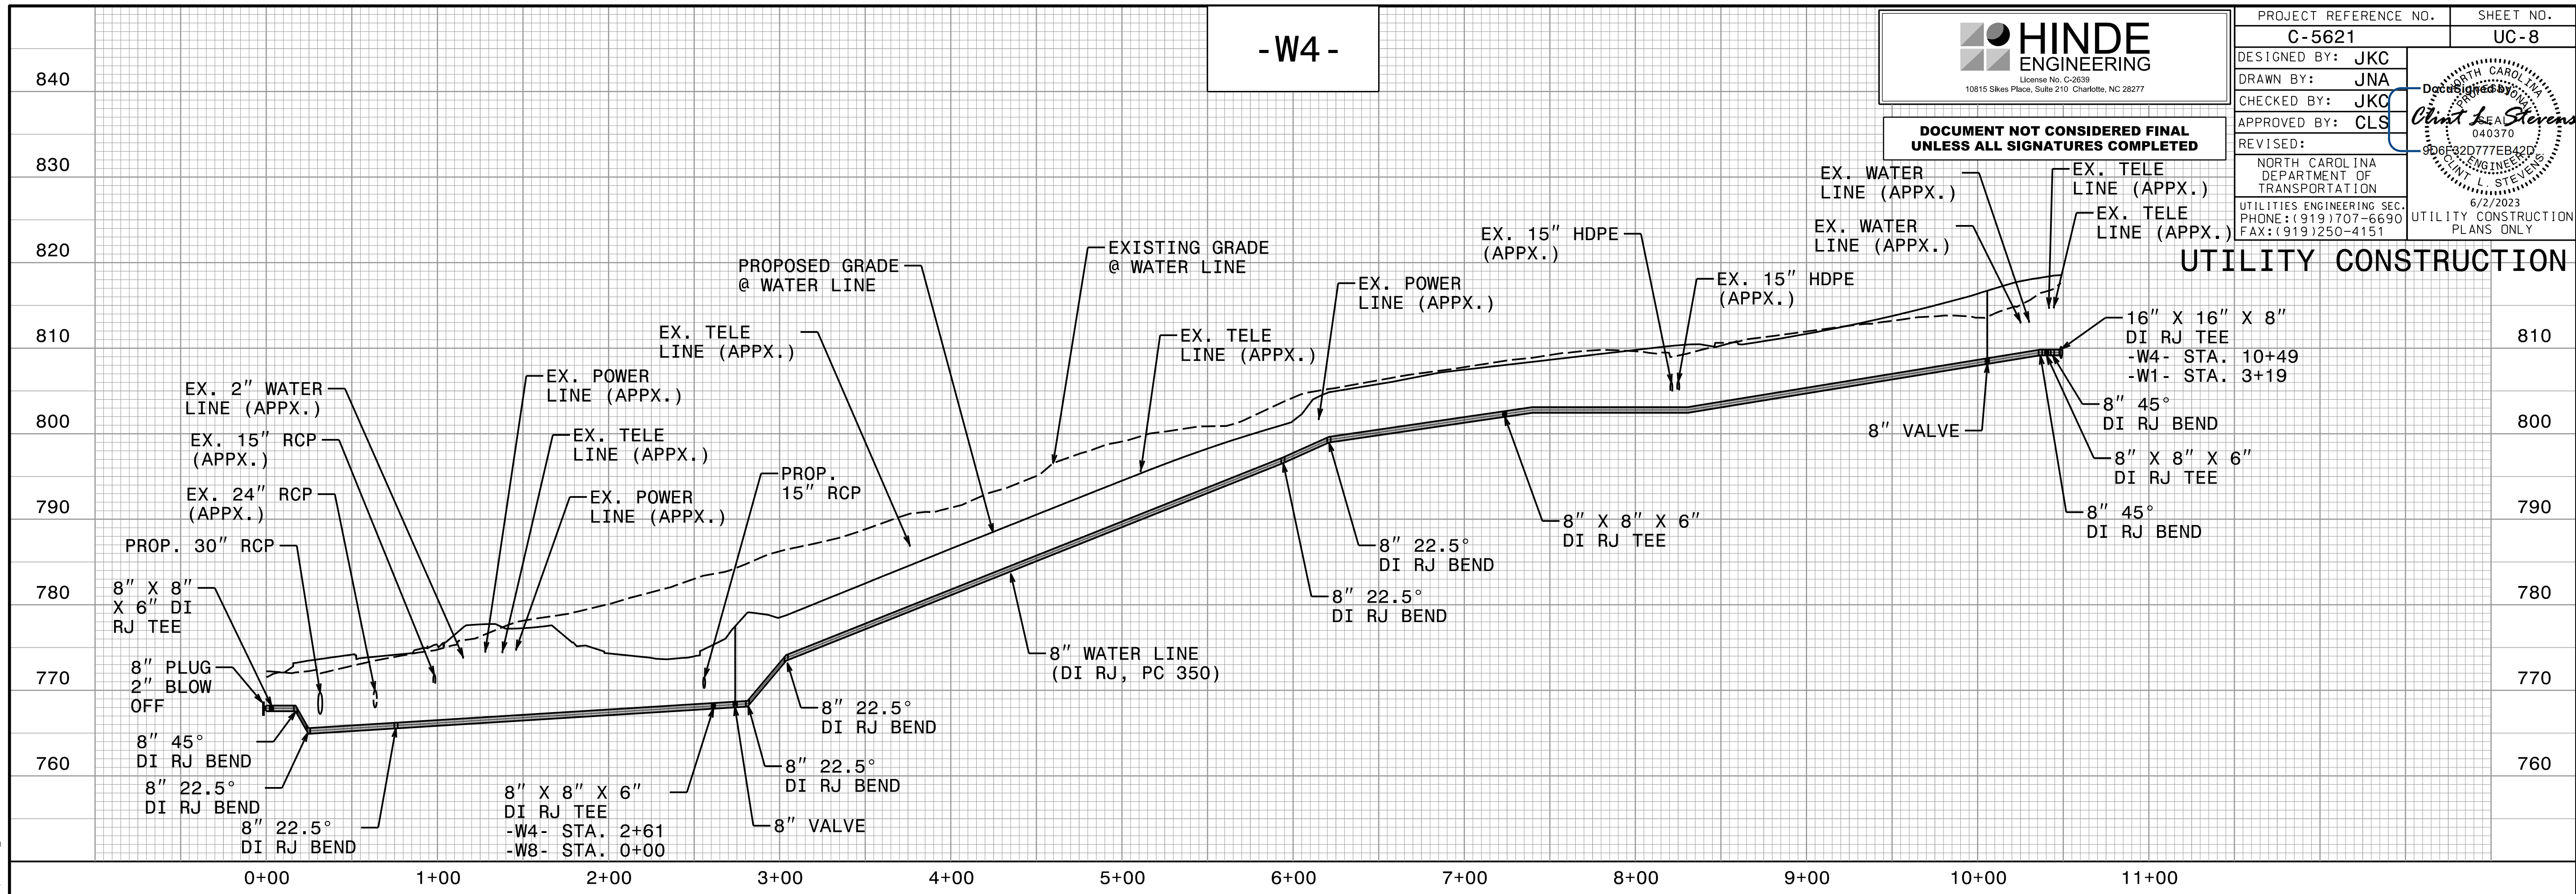

-W5-

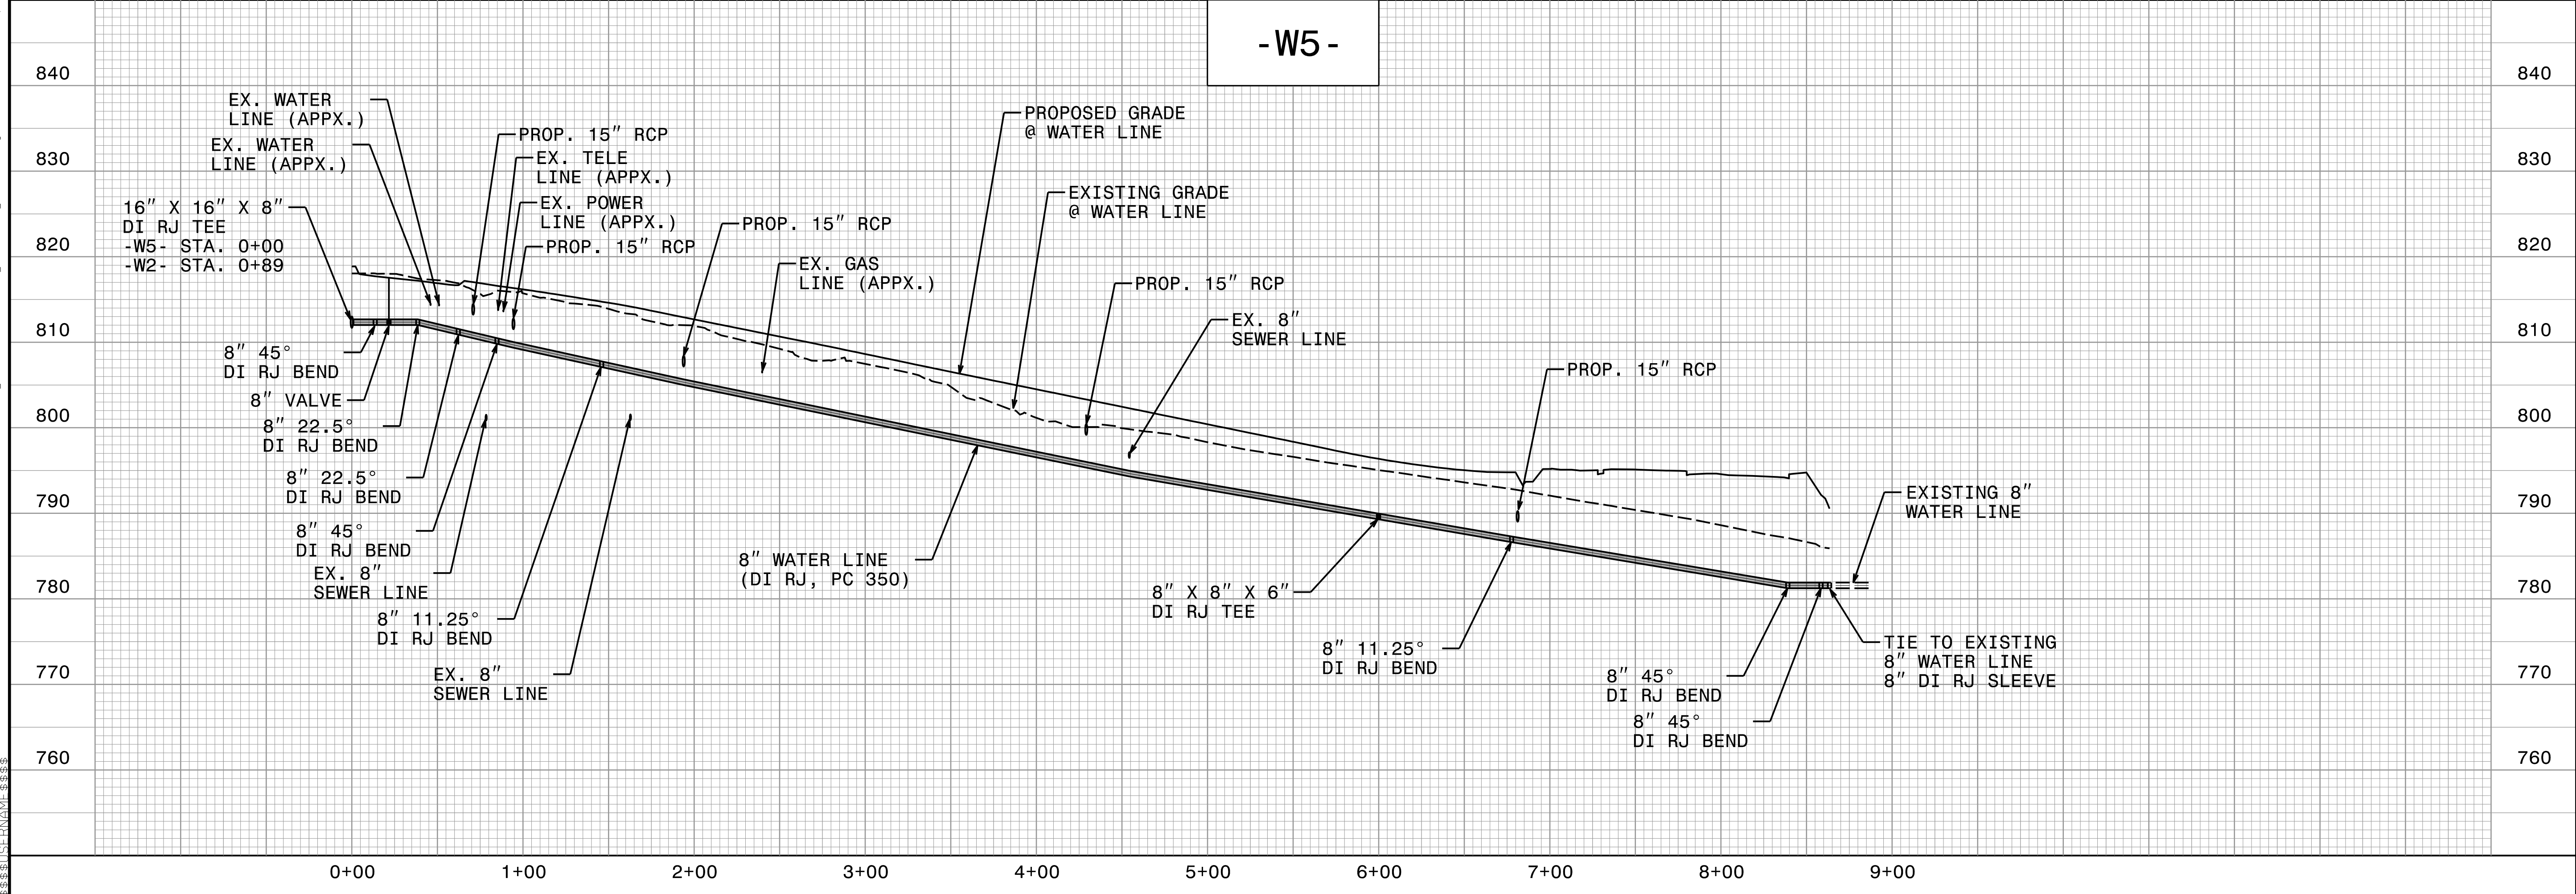

C:\Users\jstevens\OneDrive\Desktop\Projects\Engineering\UC\Proj\NC-5621\Ut_UC8.pfl.psh.dgn