

-W6-


-W7-




PROJECT REFERENCE NO. C-5621	SHEET NO. UC-9
DESIGNED BY: JKC	
DRAWN BY: JNA	
CHECKED BY: JKC	
APPROVED BY: CLS	
REVISED:	
NORTH CAROLINA DEPARTMENT OF TRANSPORTATION	6/2/2023
UTILITIES ENGINEERING SEC. PHONE: (919) 707-6690 FAX: (919) 250-4151	UTILITY CONSTRUCTION PLANS ONLY

DOCUMENT NOT CONSIDERED FINAL UNLESS ALL SIGNATURES COMPLETED

UTILITY CONSTRUCTION

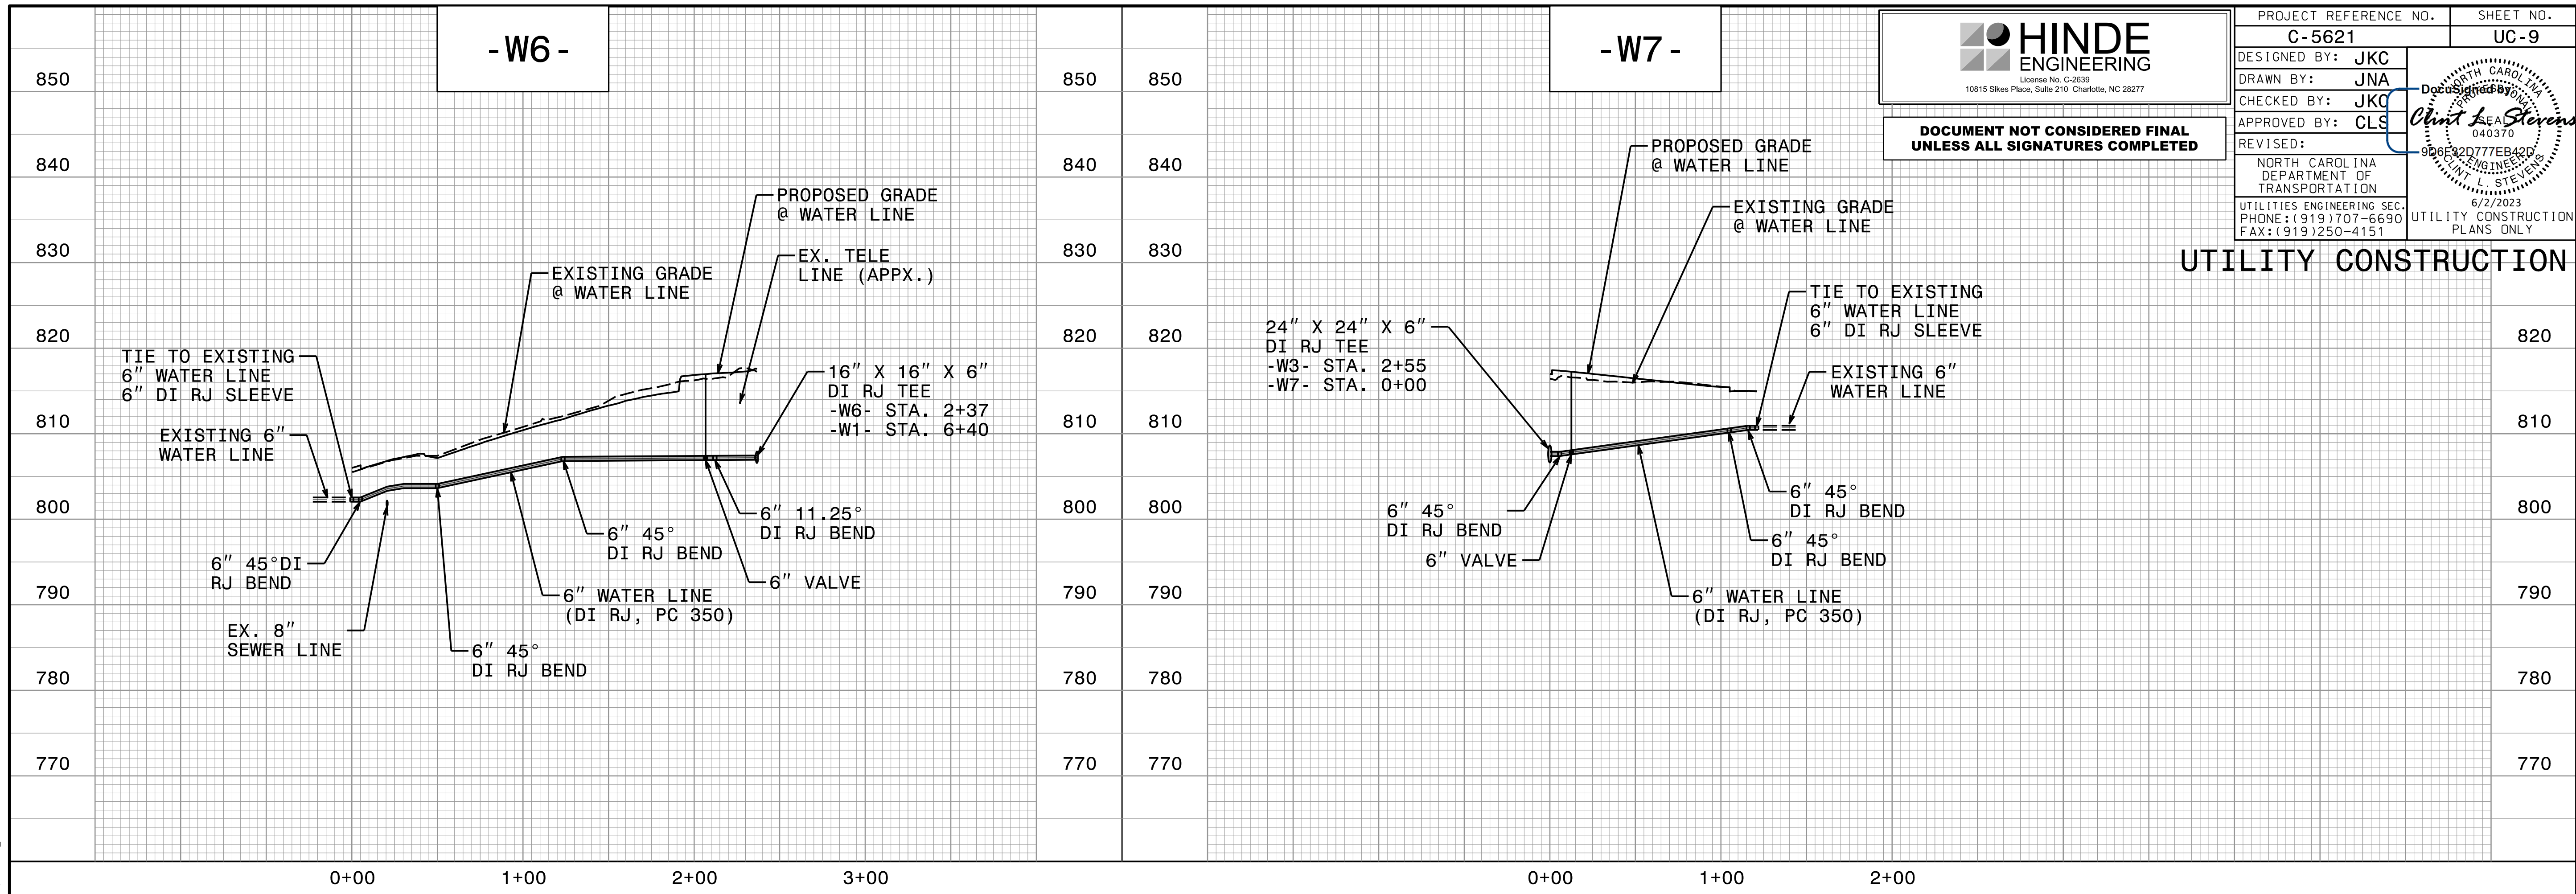

-W8-

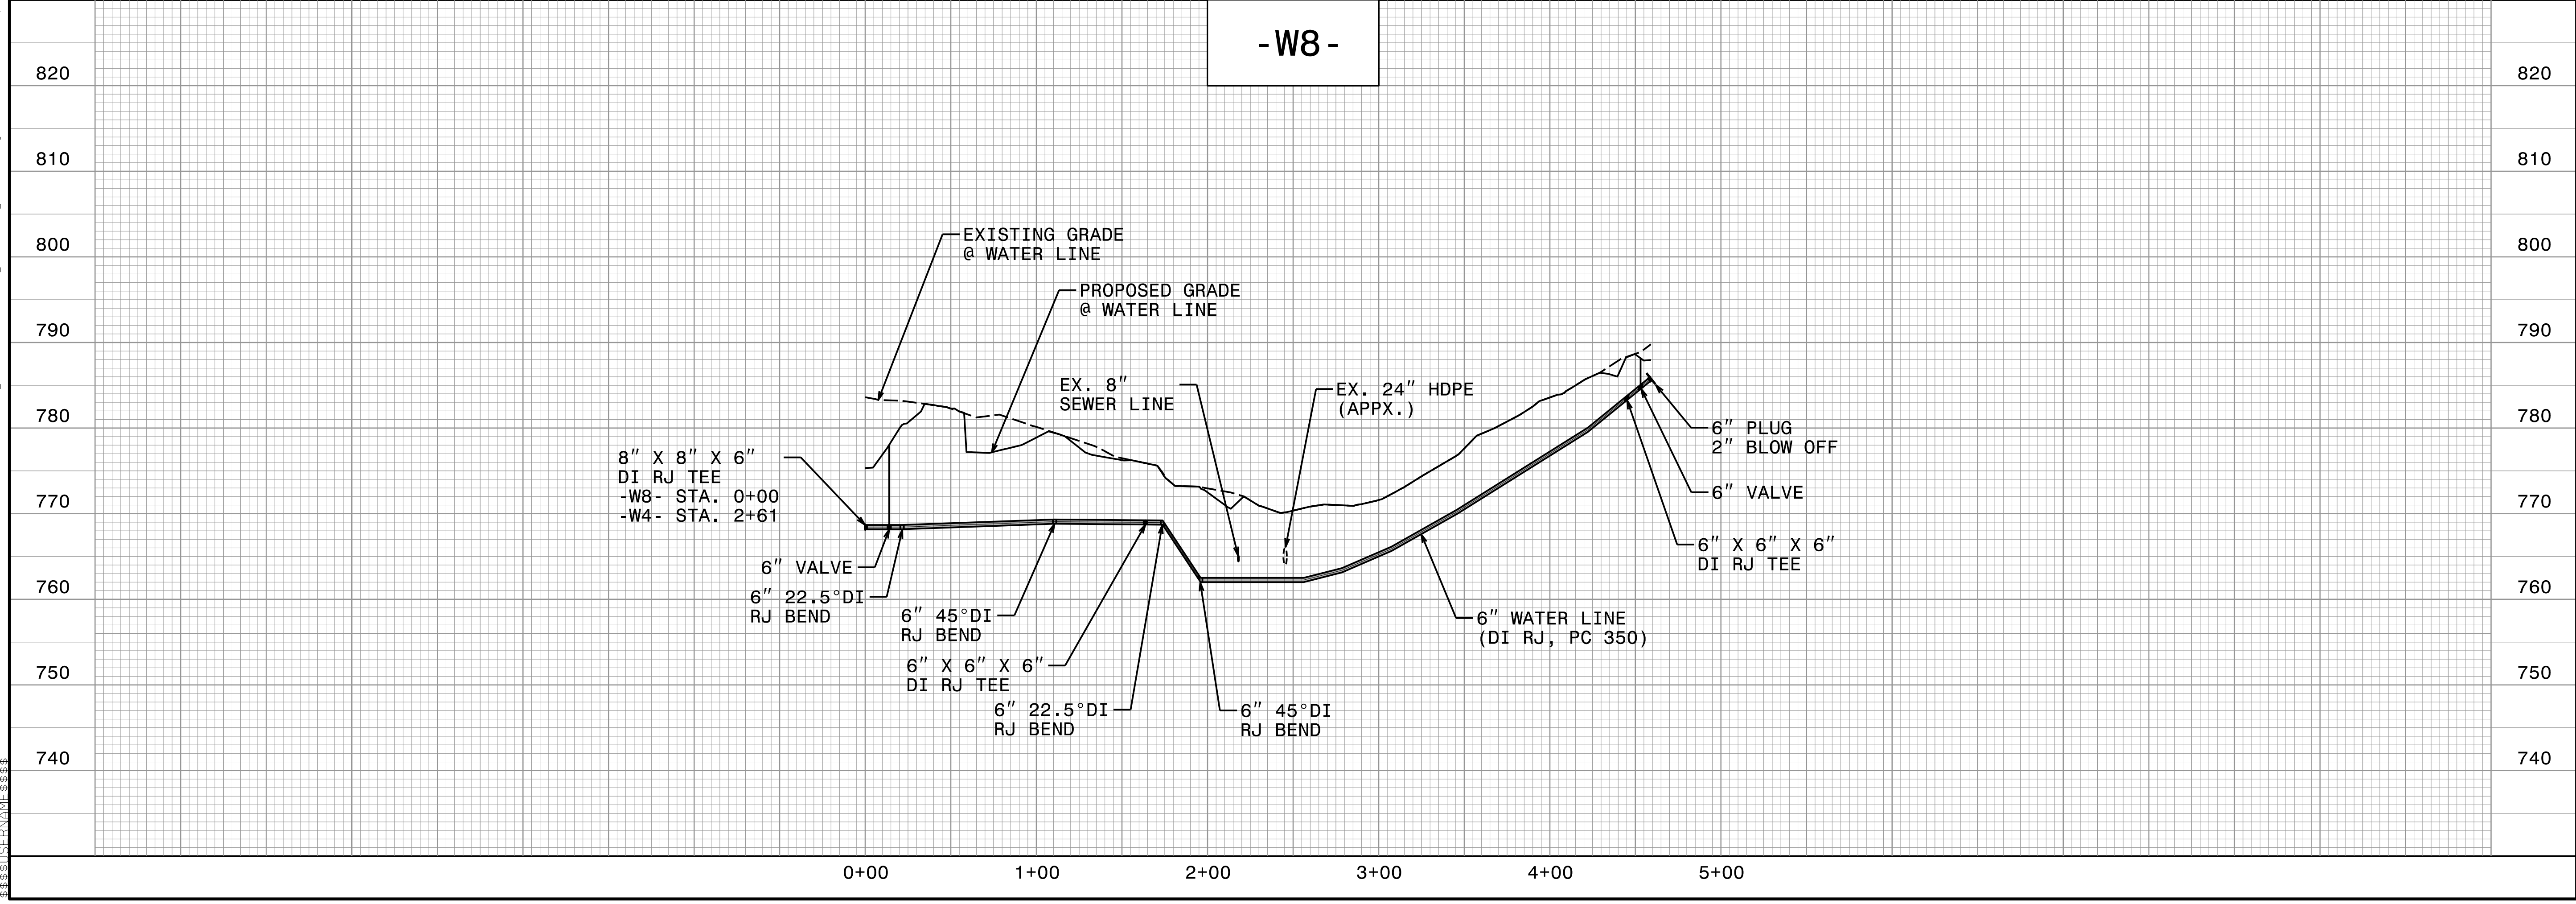

C:\Users\jstevens\OneDrive\Documents\Projects\C-5621\Design\Utilities\Engineering\UC\Proj\NC-5621\_Ut\_UC9.pfl.psh.dgn