


UTILITIES BY OTHERS

ALL PROPOSED UTILITY WORK SHOWN ON THIS SHEET WILL BE DONE BY OTHERS. NO PAYMENT WILL BE MADE TO THE CONTRACTOR FOR PROPOSED UTILITY WORK SHOWN ON THIS SHEET.

SURVEYS\2016\31610-01 C-5621\UTILITIES\290_025_C5621_UO-6A

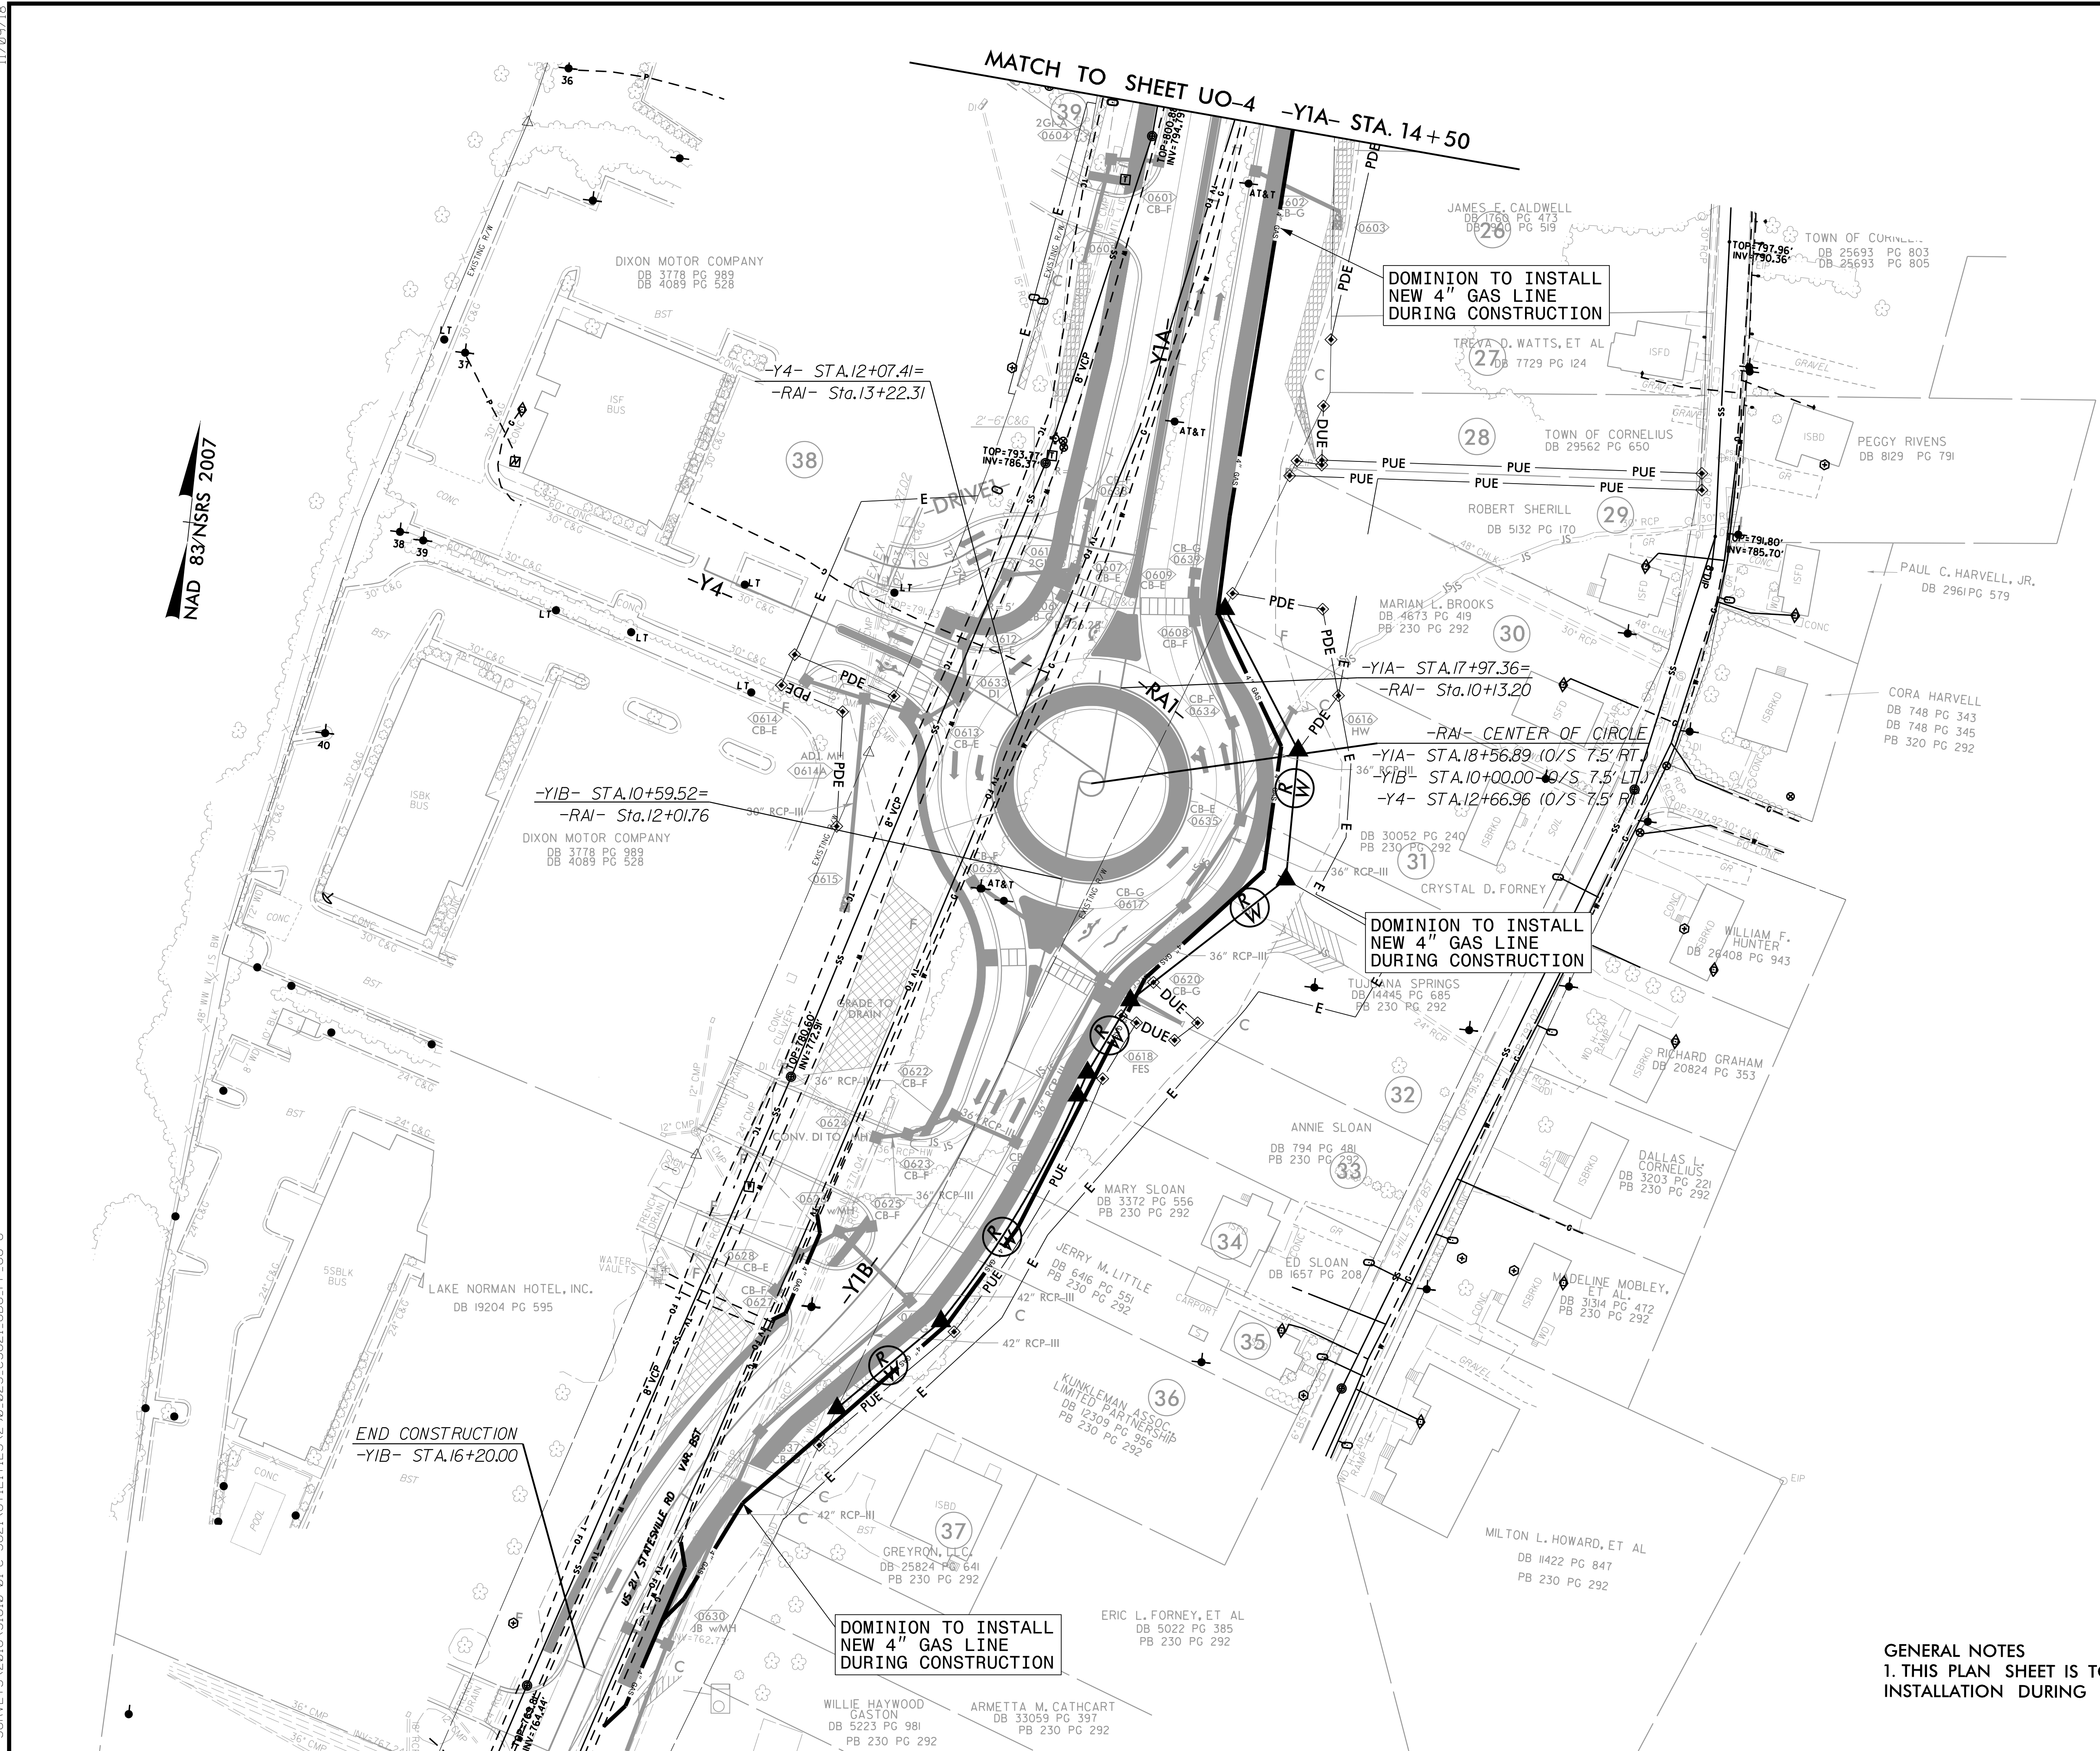

NAD 83/NSRS 2007

MATCH TO SHEET UO-4 -YIA- STA. 14+50

DOMINION TO INSTALL NEW 4" GAS LINE DURING CONSTRUCTION

DOMINION TO INSTALL NEW 4" GAS LINE DURING CONSTRUCTION

DOMINION TO INSTALL NEW 4" GAS LINE DURING CONSTRUCTION

END CONSTRUCTION -YIB- STA.16+20.00

GENERAL NOTES
1. THIS PLAN SHEET IS TO SHOW THE DOMINIO GAS MAIN INSTALLATION DURING CONSTRUCTION.