
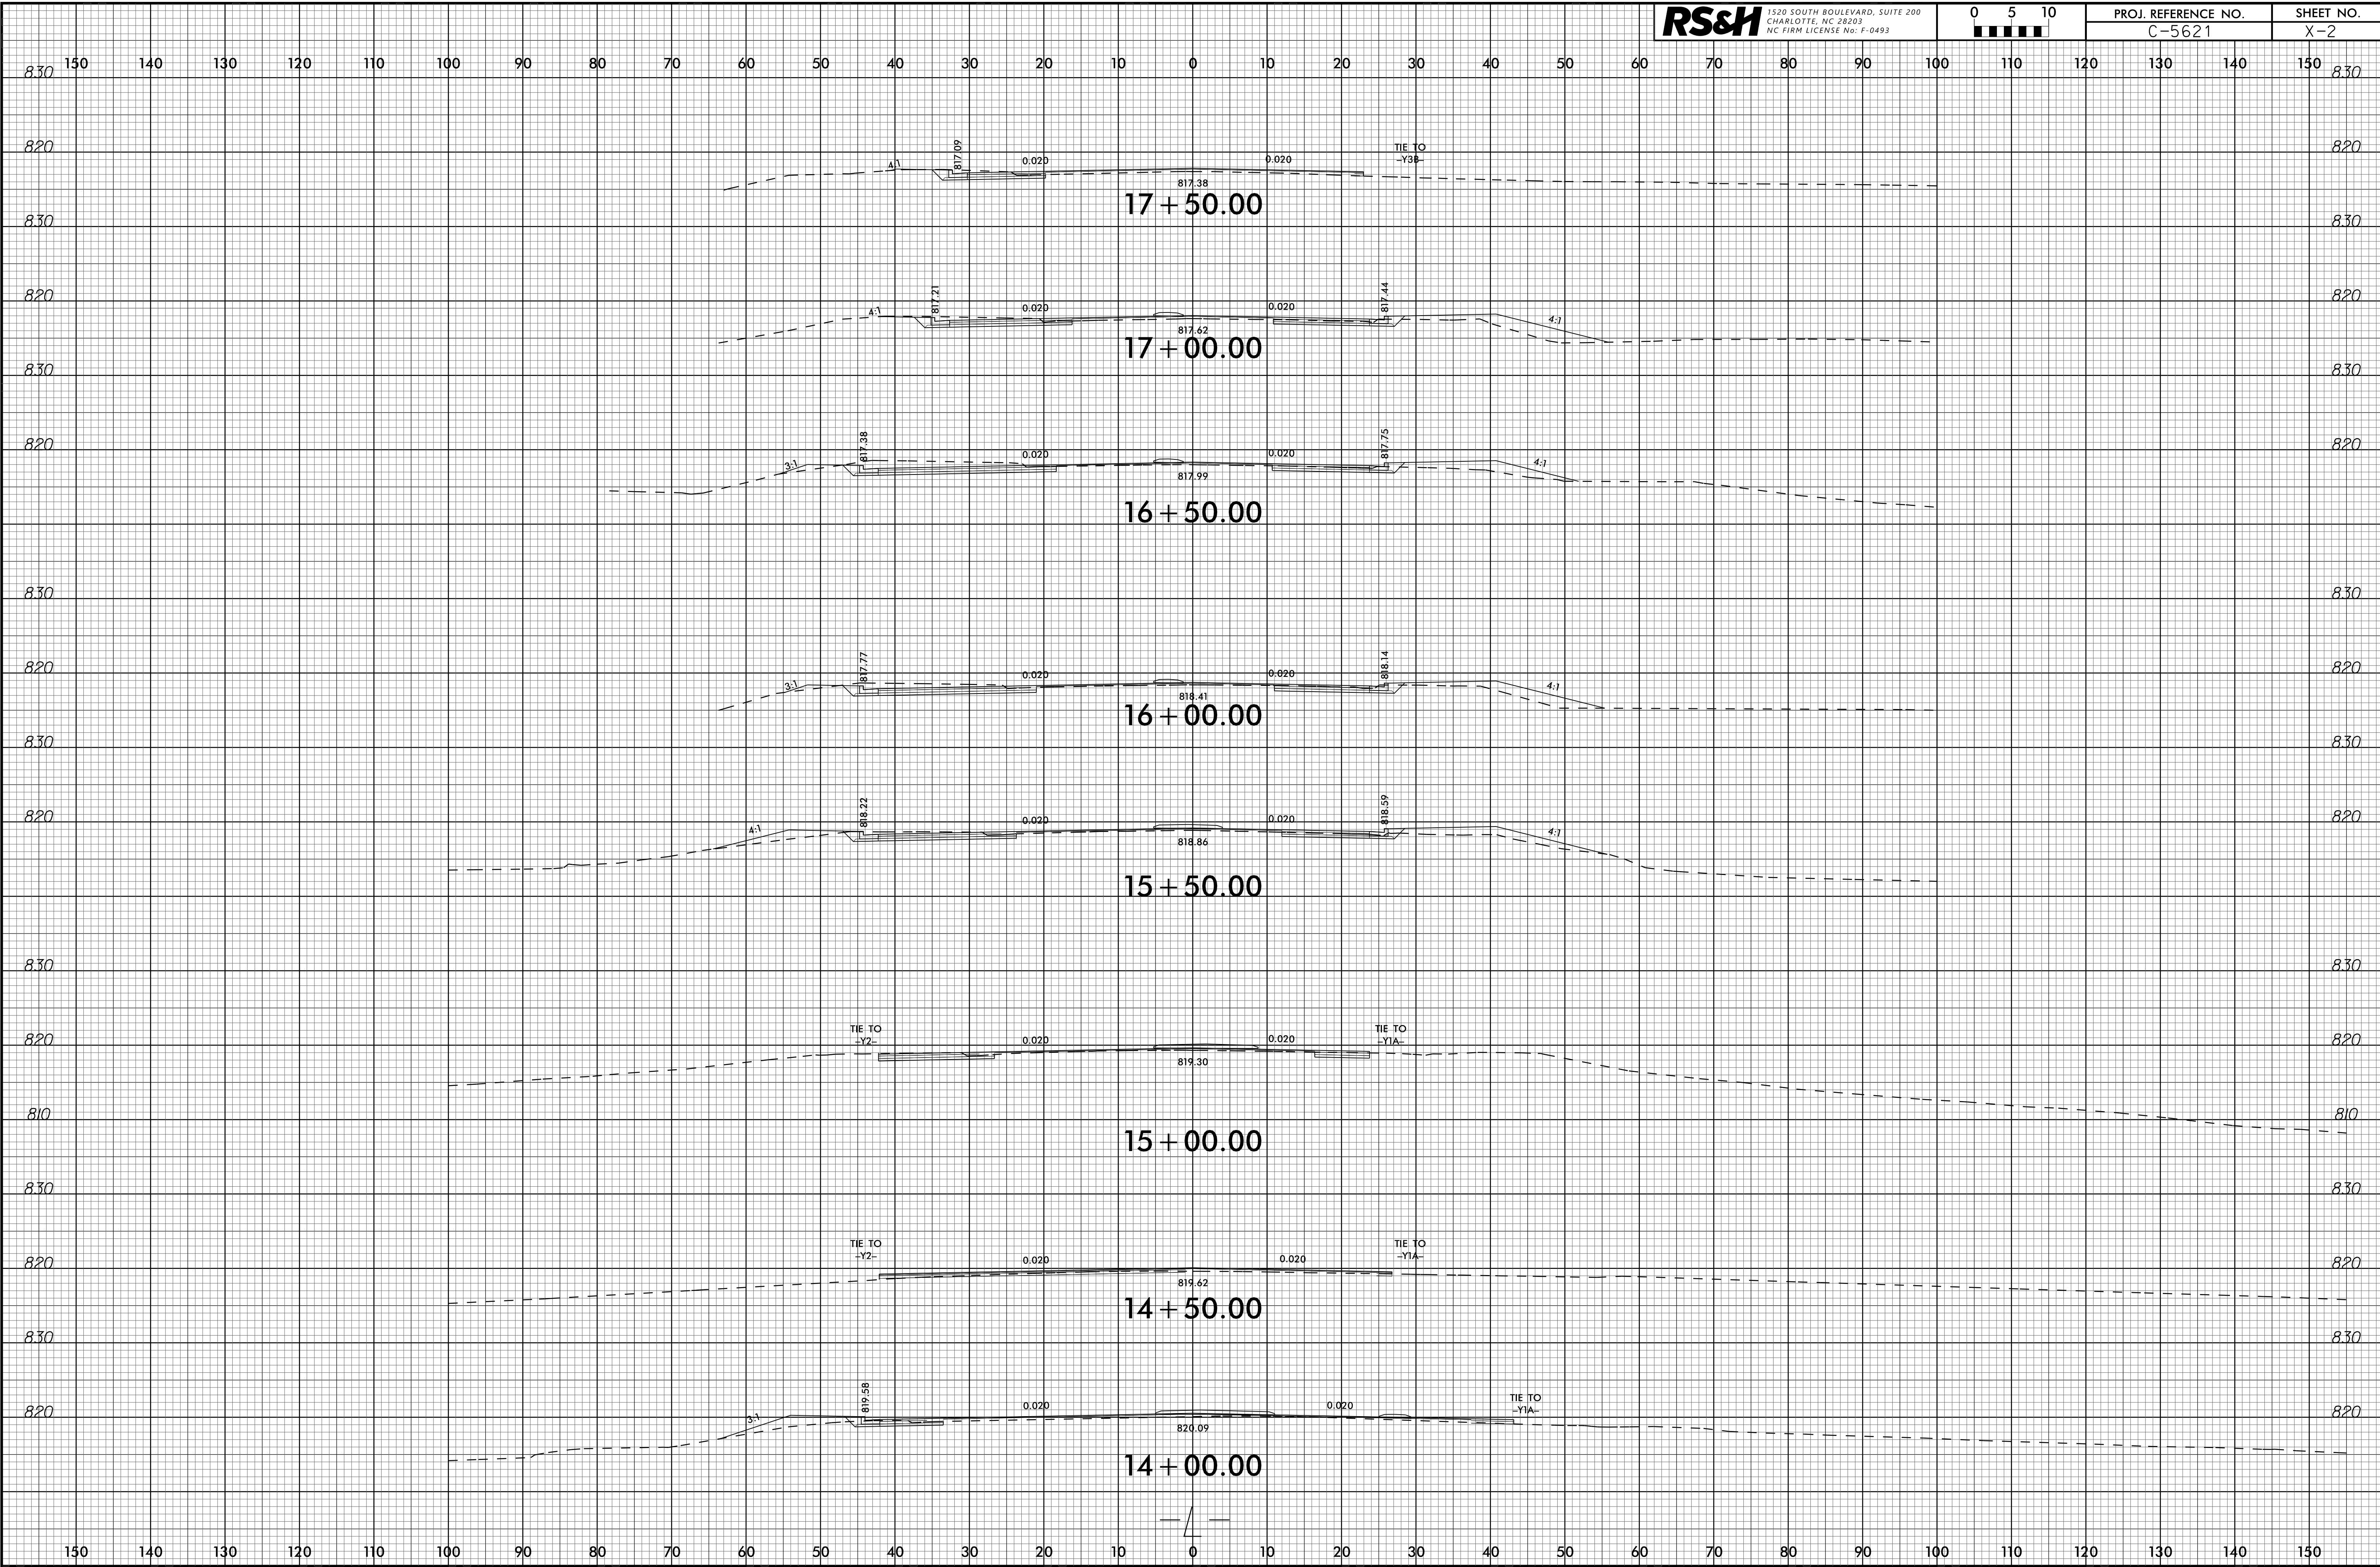


6/23/16

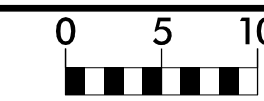

13-MAR-2023 13:44
S:\PROJECTS\2023\C-5621_Rdy.xpl.L.dgn
S:\PROJECTS\2023\C-5621_Rdy.xpl.L.dgn