


6/23/16

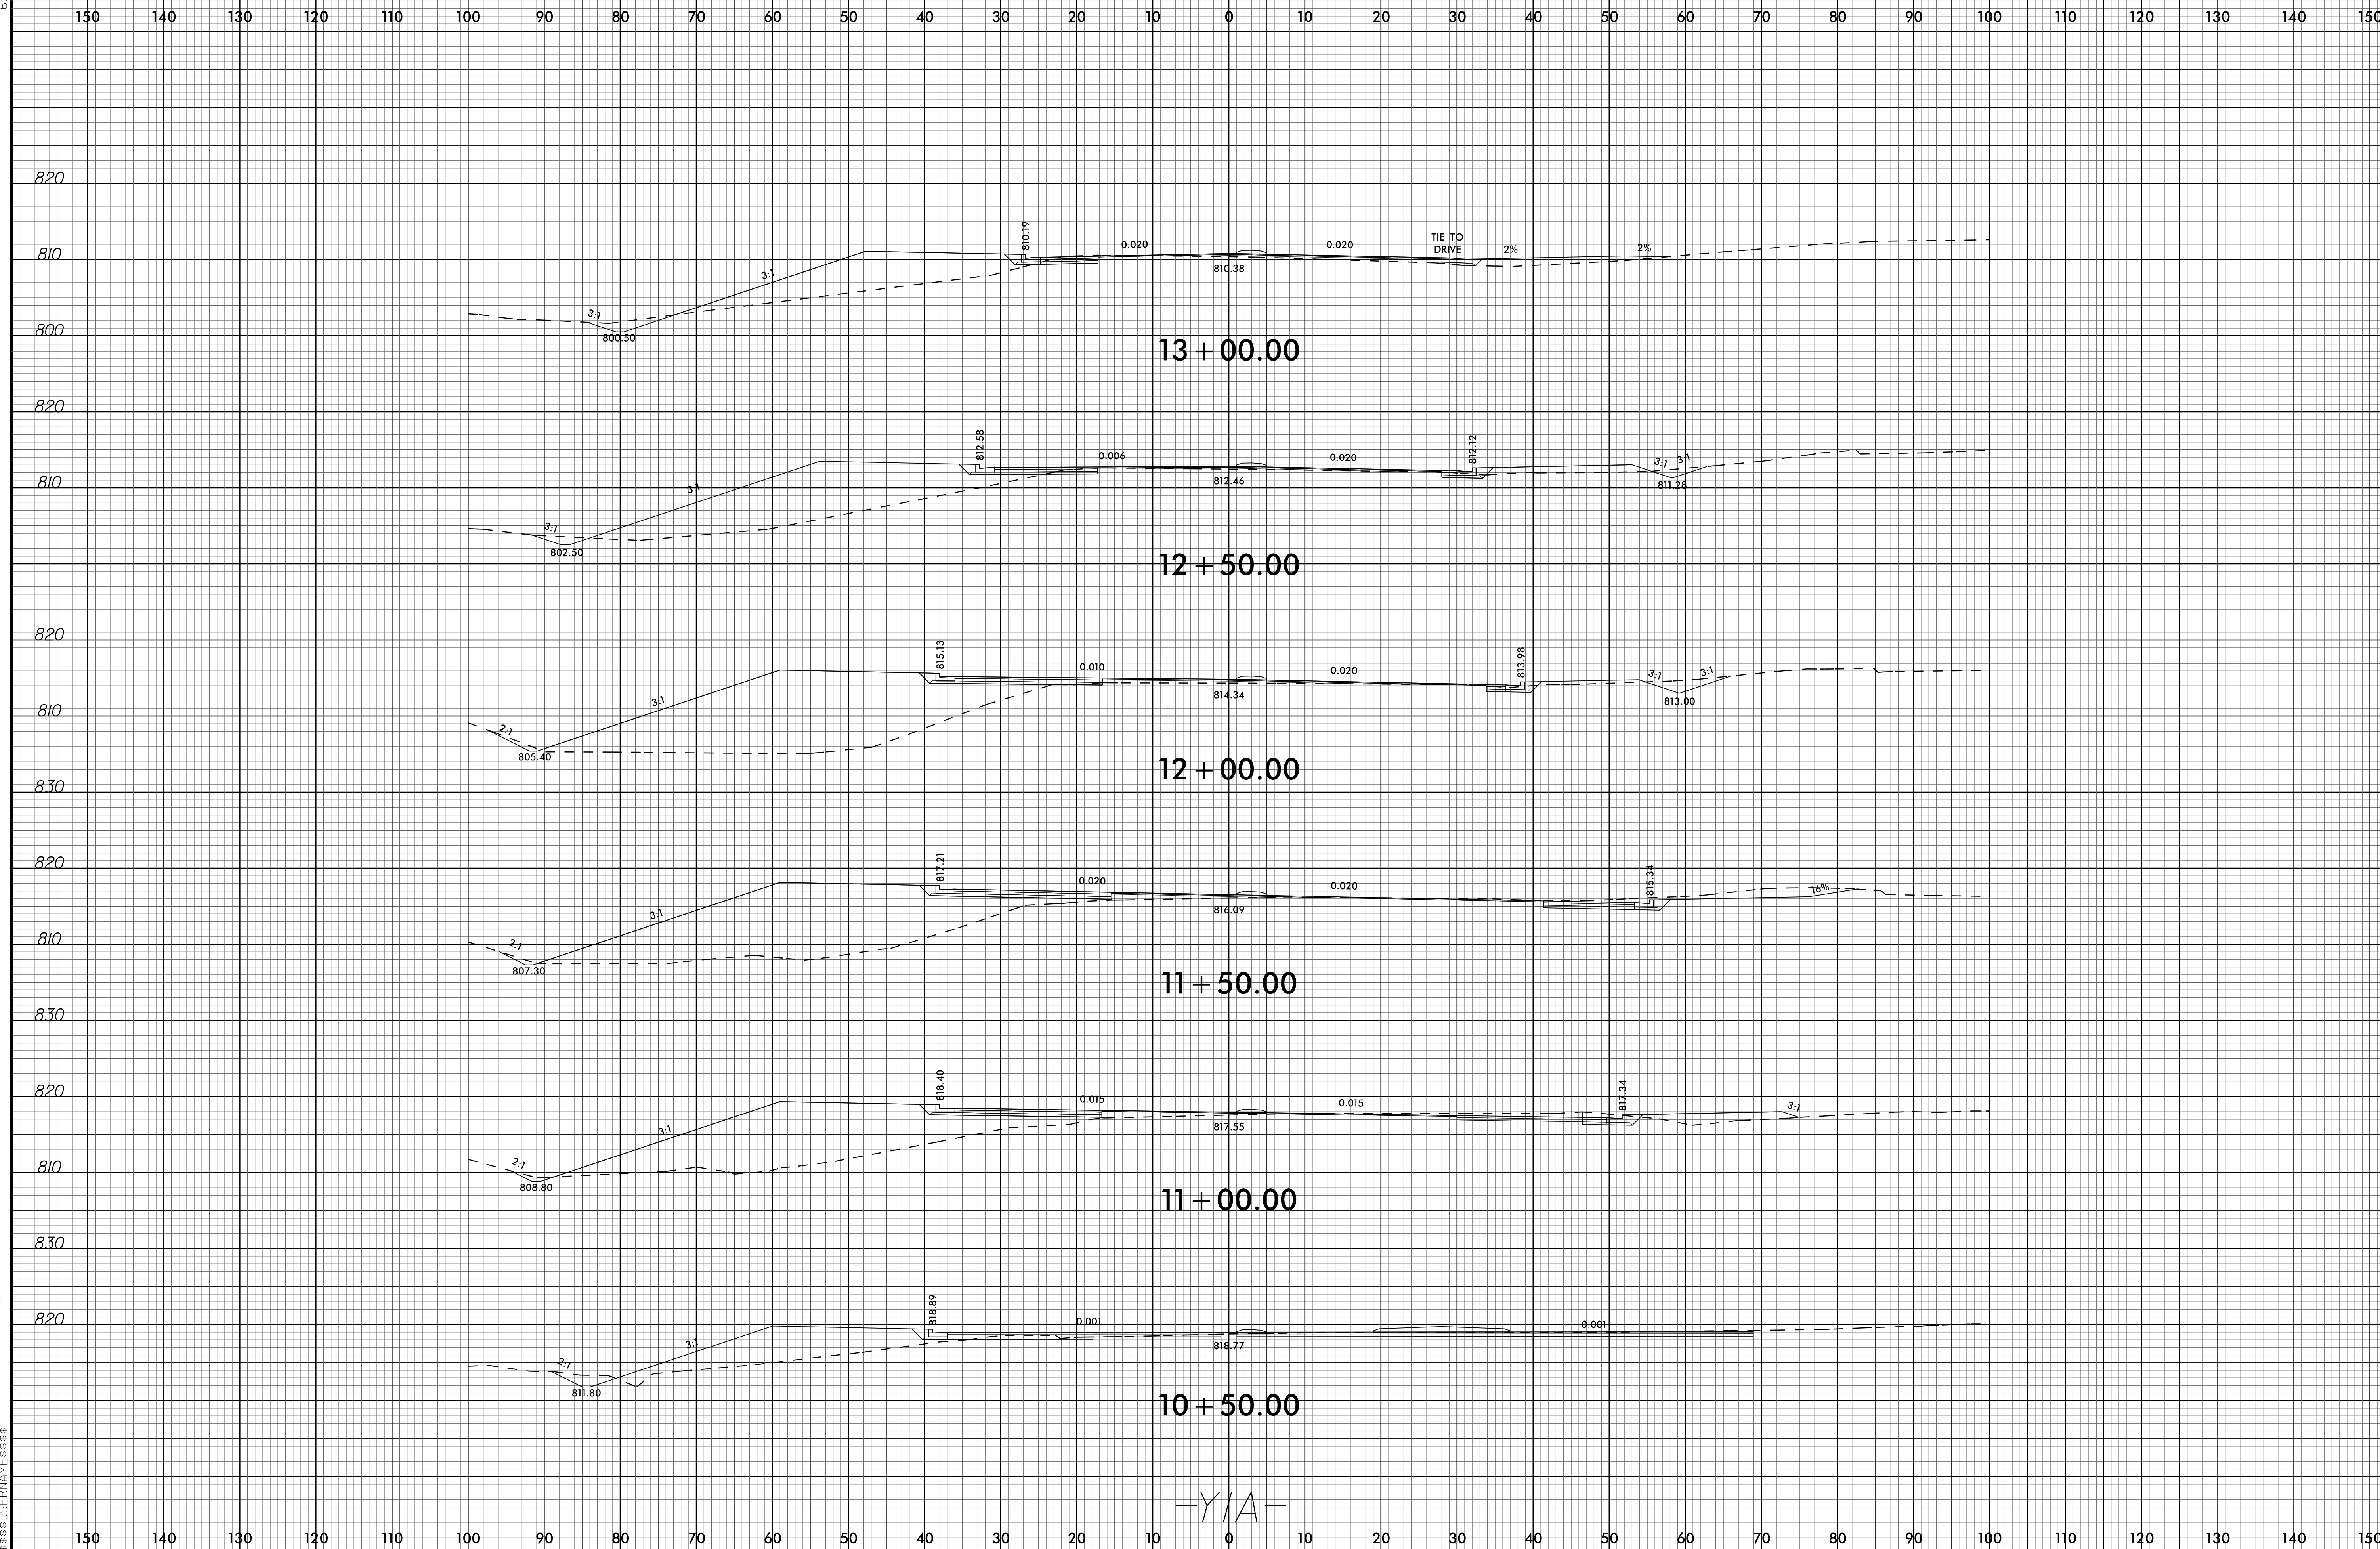

13-MAR-2023 13:21 C:\5621_R01\X-4.dgn

-Y/A-