


6/23/16

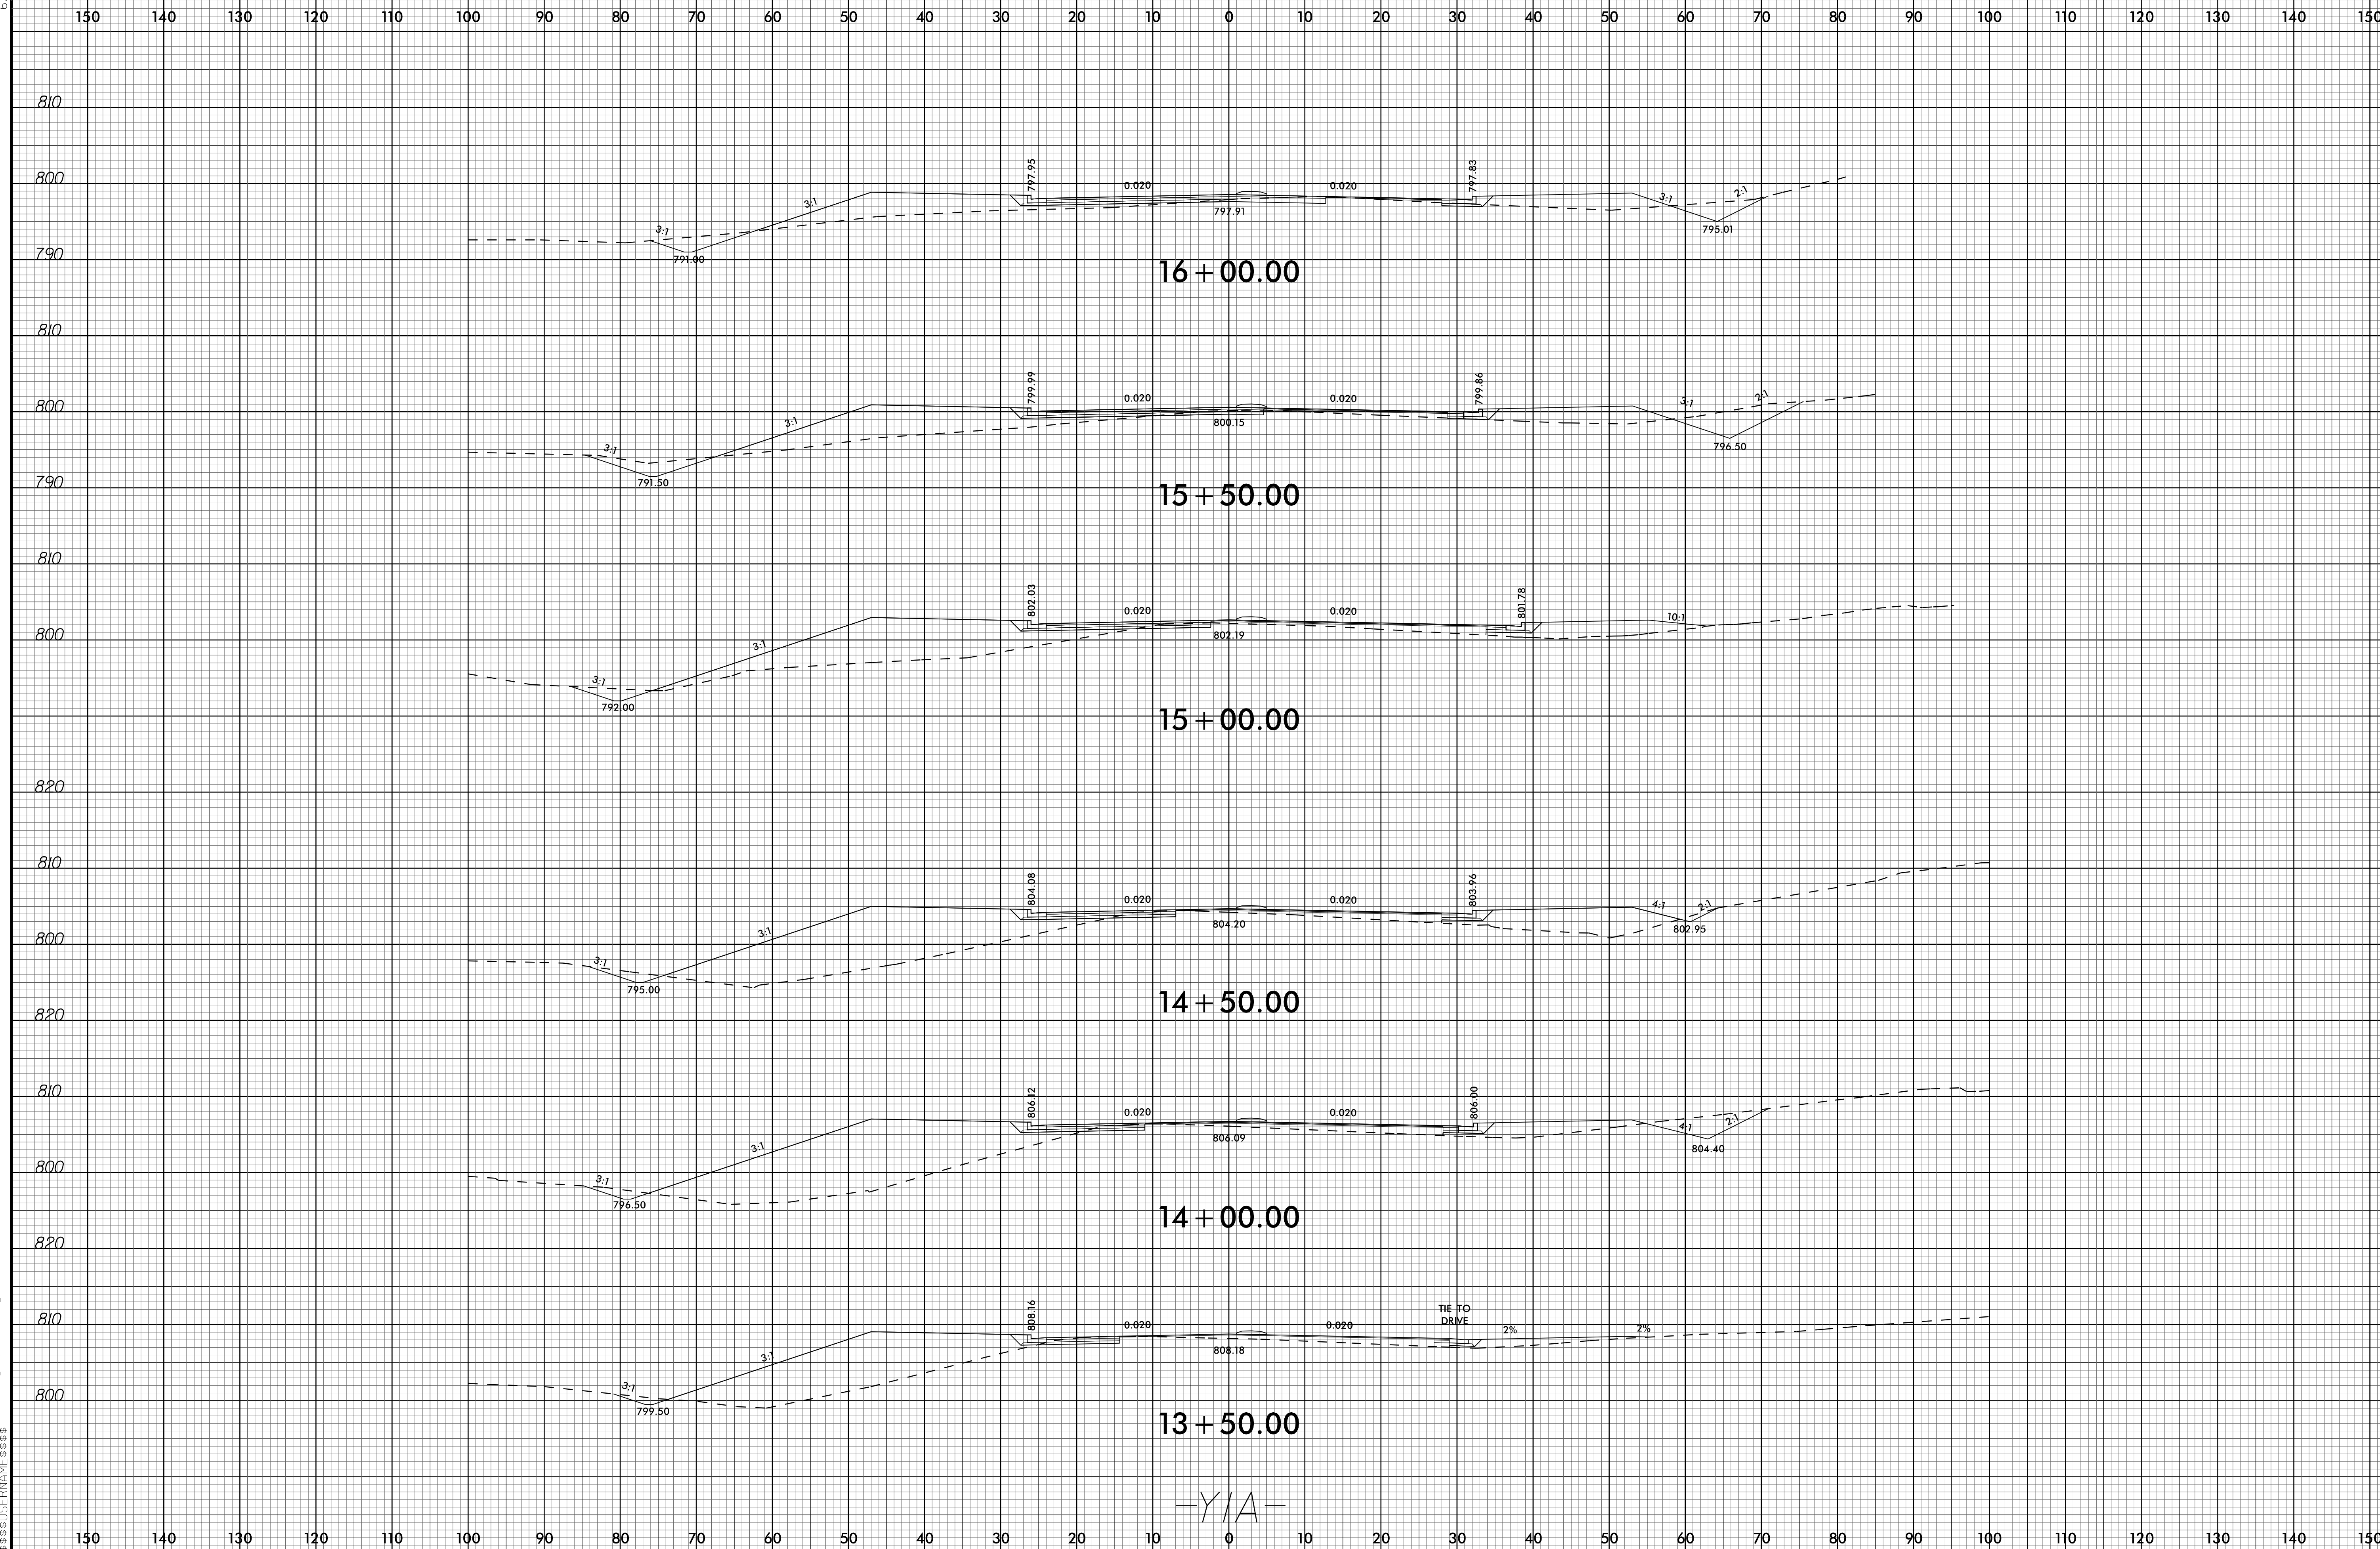

16 + 00.00

15 + 50.00

15 + 00.00

14 + 50.00

14 + 00.00

13 + 50.00

-Y/A-

13-MAR-2023 13:21 C:\5621\_Rdy\p1\_Y1A.dgn  
5:17058749X  
3:3002741416538