


6/23/16

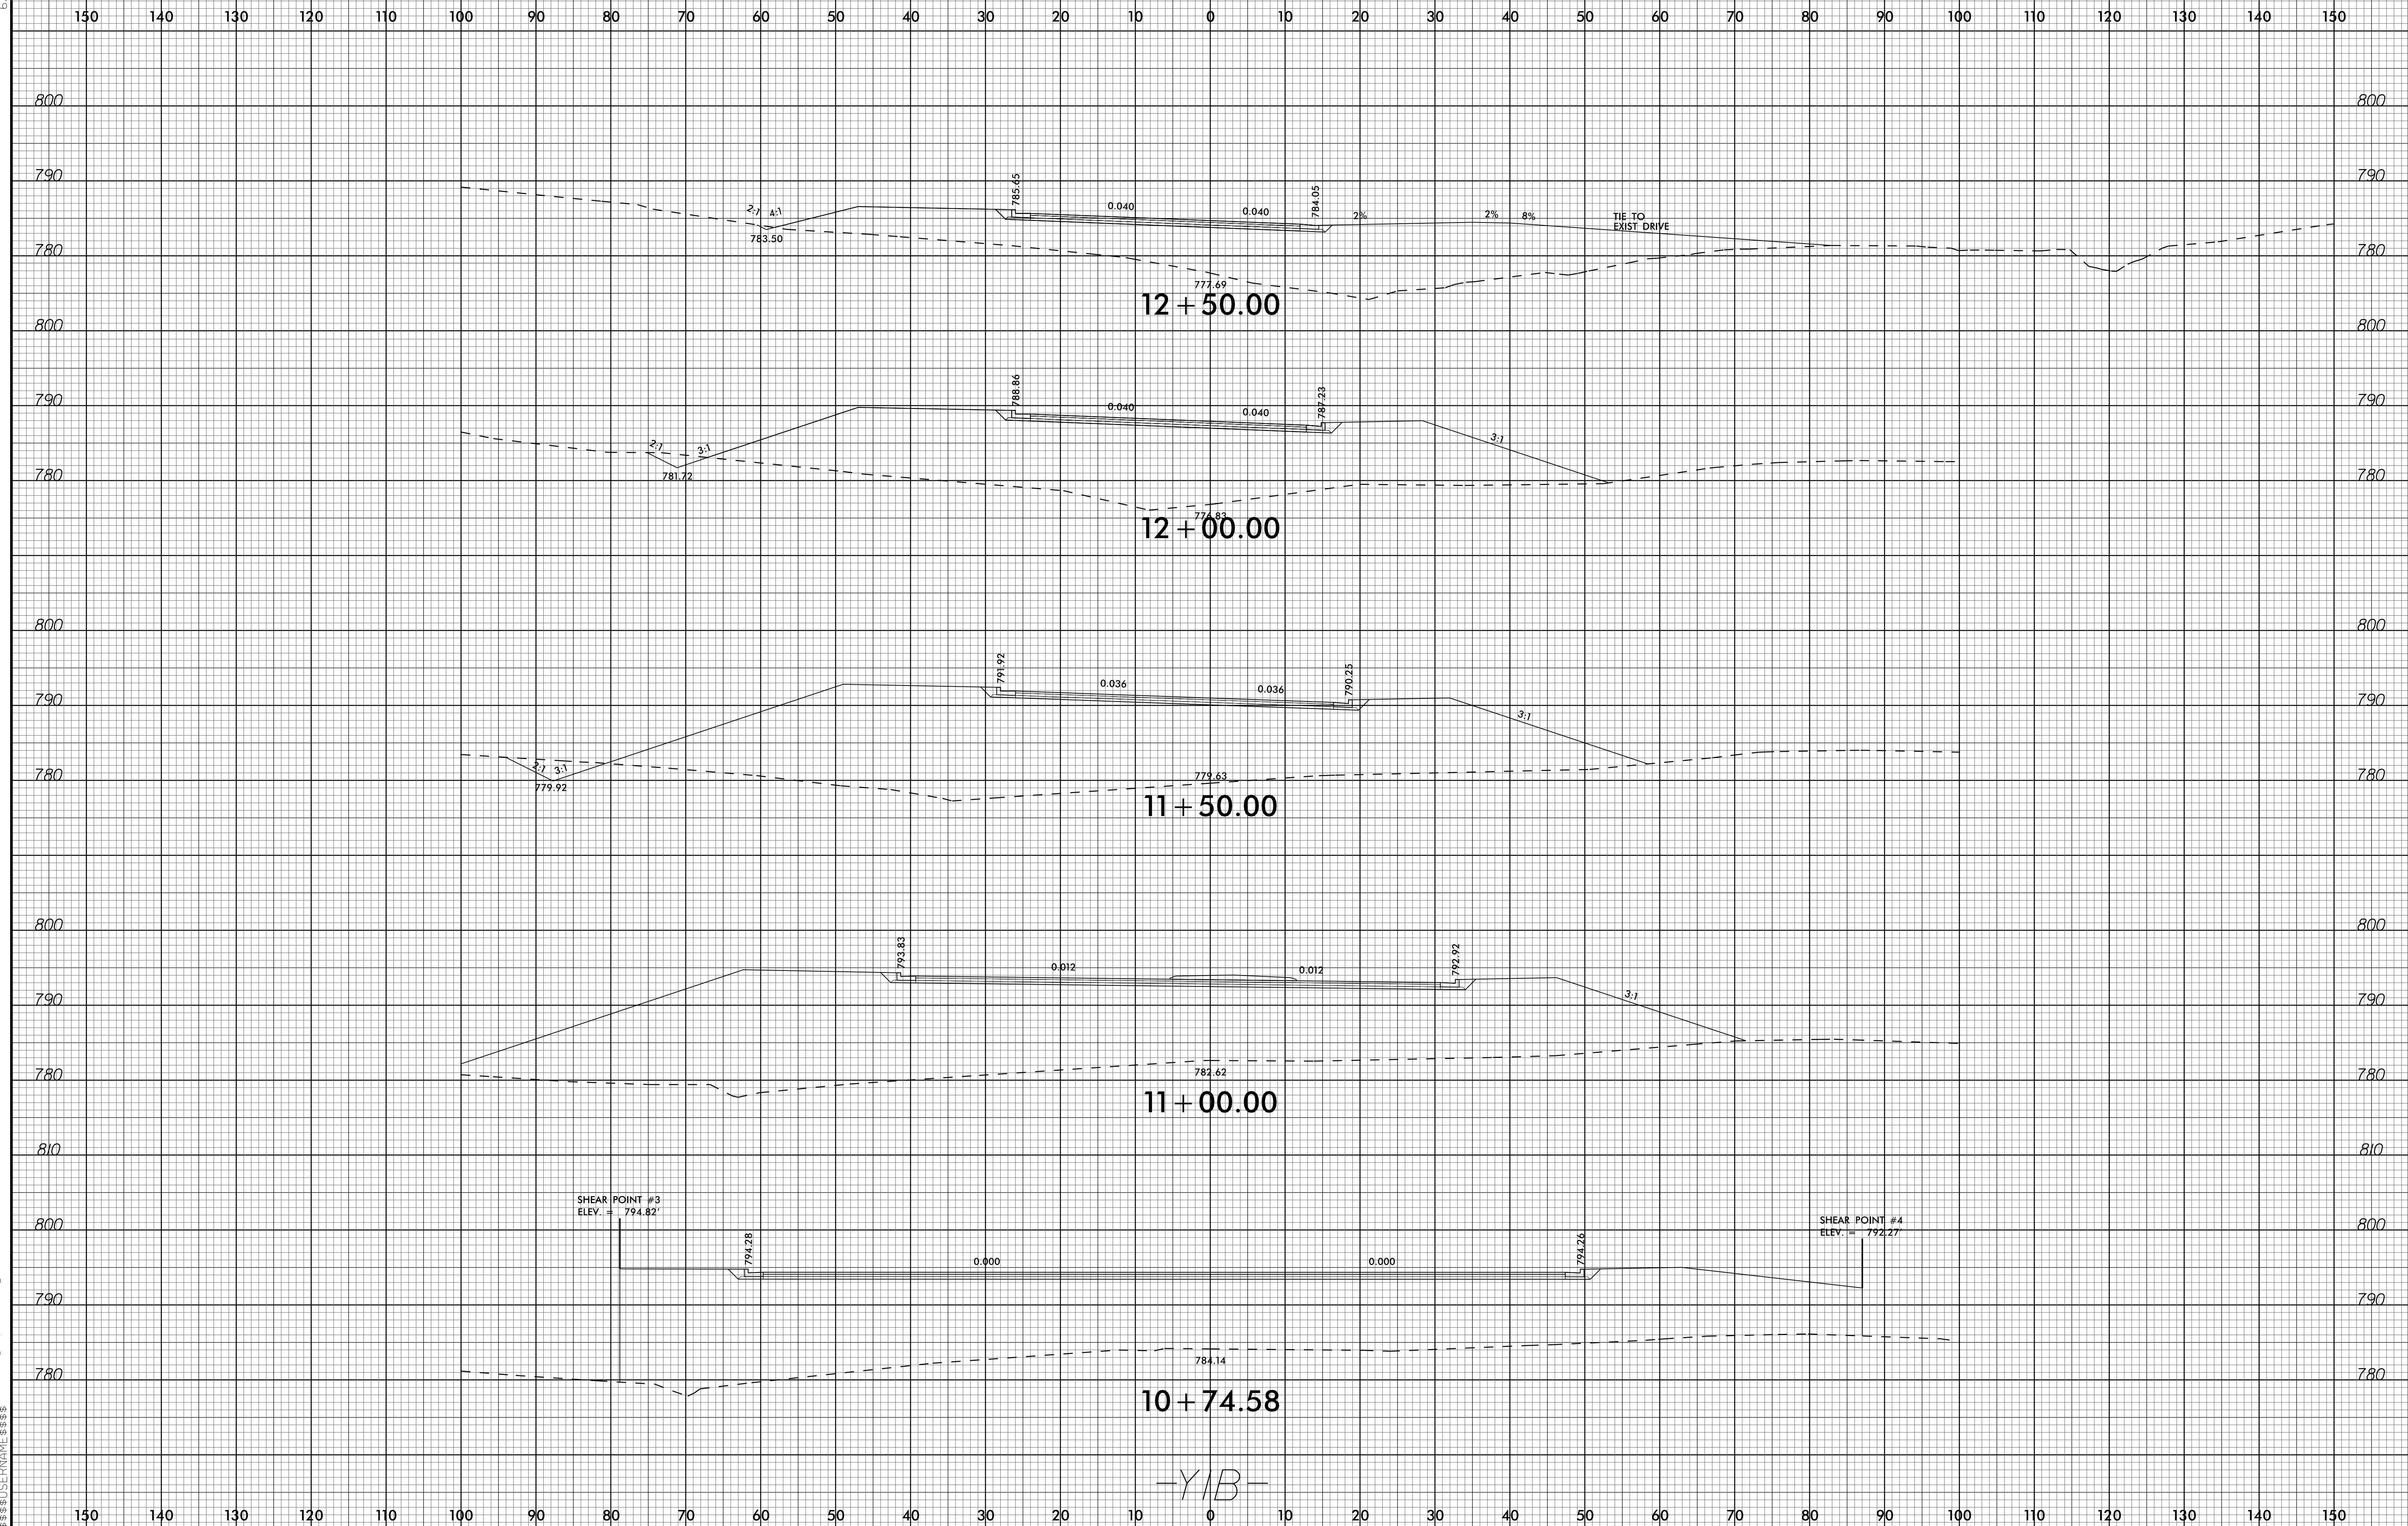

-YIB-

13-MAR-2023 13:23
S:\PROJECTS\2023\C-5621_Rdy_xpl.YIB.dgn
S:\PROJECTS\2023\C-5621_Rdy_xpl.YIB.dgn