

CROSS SECTION INDEX

ALIGNMENT

EARTHWORK XSC VOLUME SUMMARY


-L-
-Y1A-
-Y1B-
-Y2-
-Y3A-
-Y3B-
-Y4-
-Y6-
-Y7-
-Y8-
-RA1-
-RA2-
-DRIVE1-

SHEET NUMBERS

X-1B
X-1 THRU X-3
X-4 THRU X-6
X-7 THRU X-9
X-10 THRU X-12
X-13
X-14
X-15
X-16
X-17
X-18
X-19 THRU X-20
X-21 THRU X-22
X-23



6/23/16

150 140 130 120 110 100 90 80 70 60 50 40 30 20 10 0 10 20 30 40 50 60 70 80 90 100 110 120 130 140 150

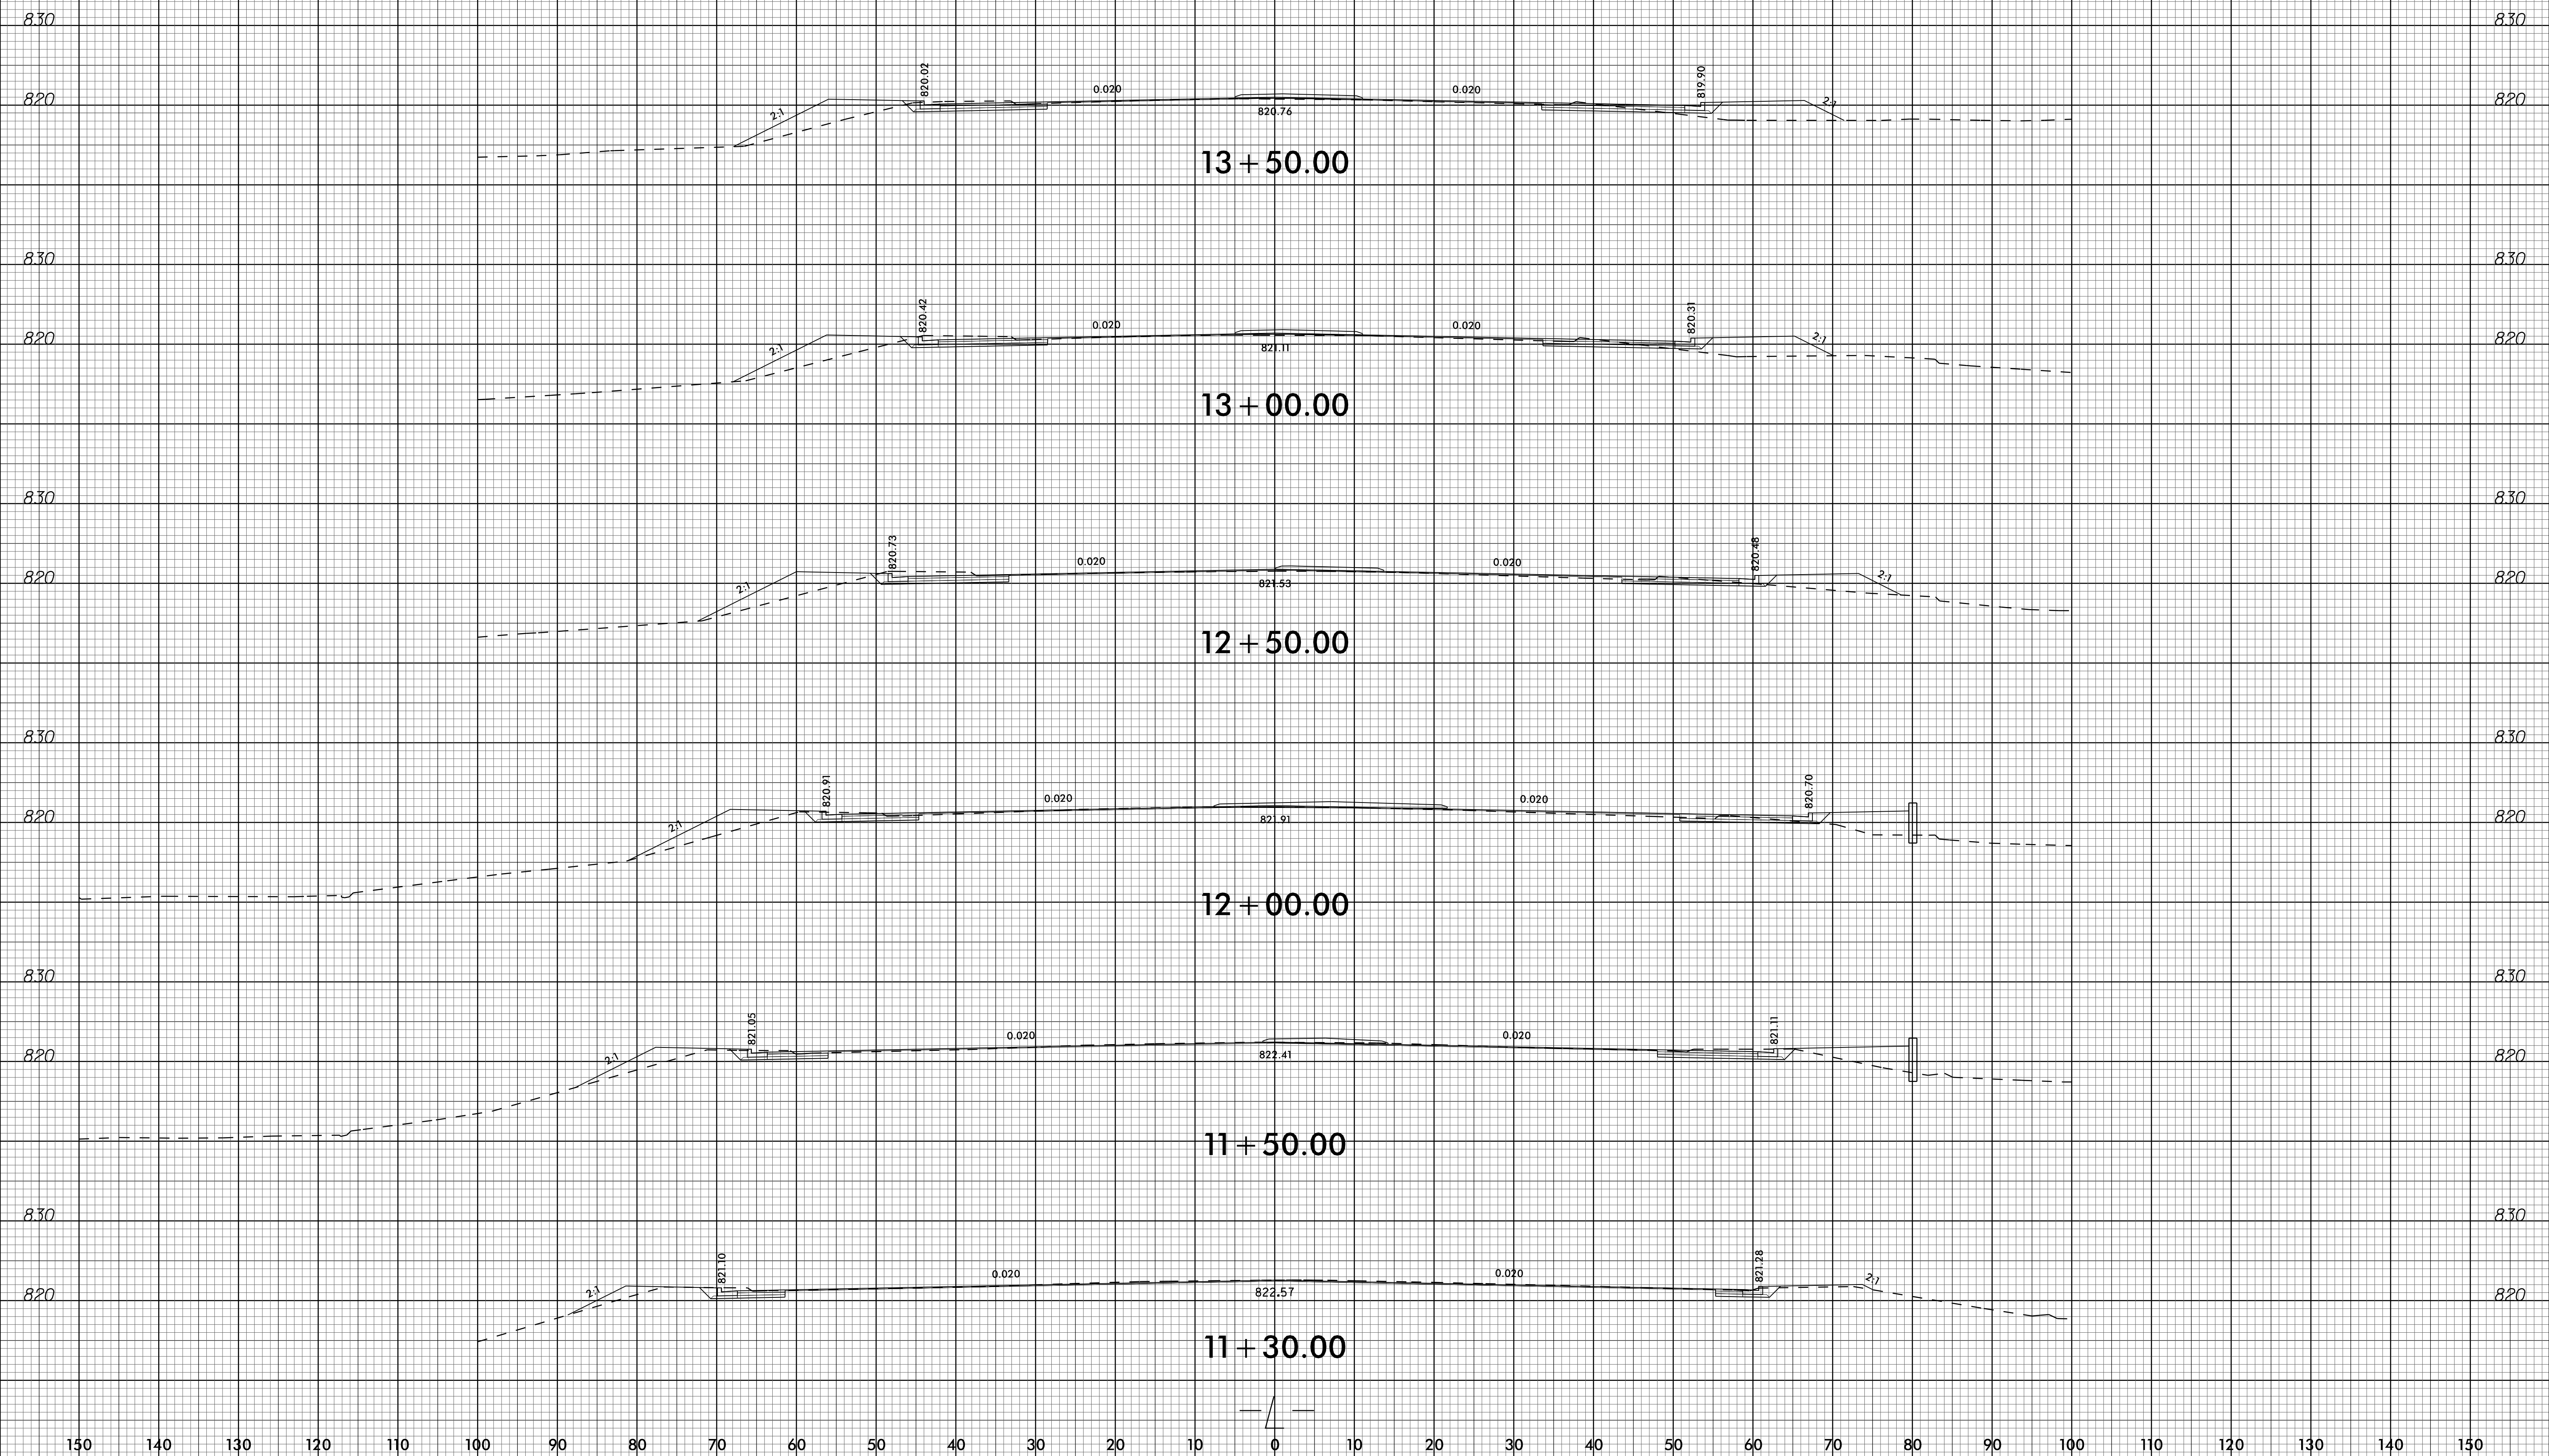

13-MAR-2023 13:03
S:\PROJECTS\2023\C-5621_Rdy_xpl.L.dgn
S:\PROJECTS\2023\C-5621_Rdy_xpl.L.dgn


6/23/16

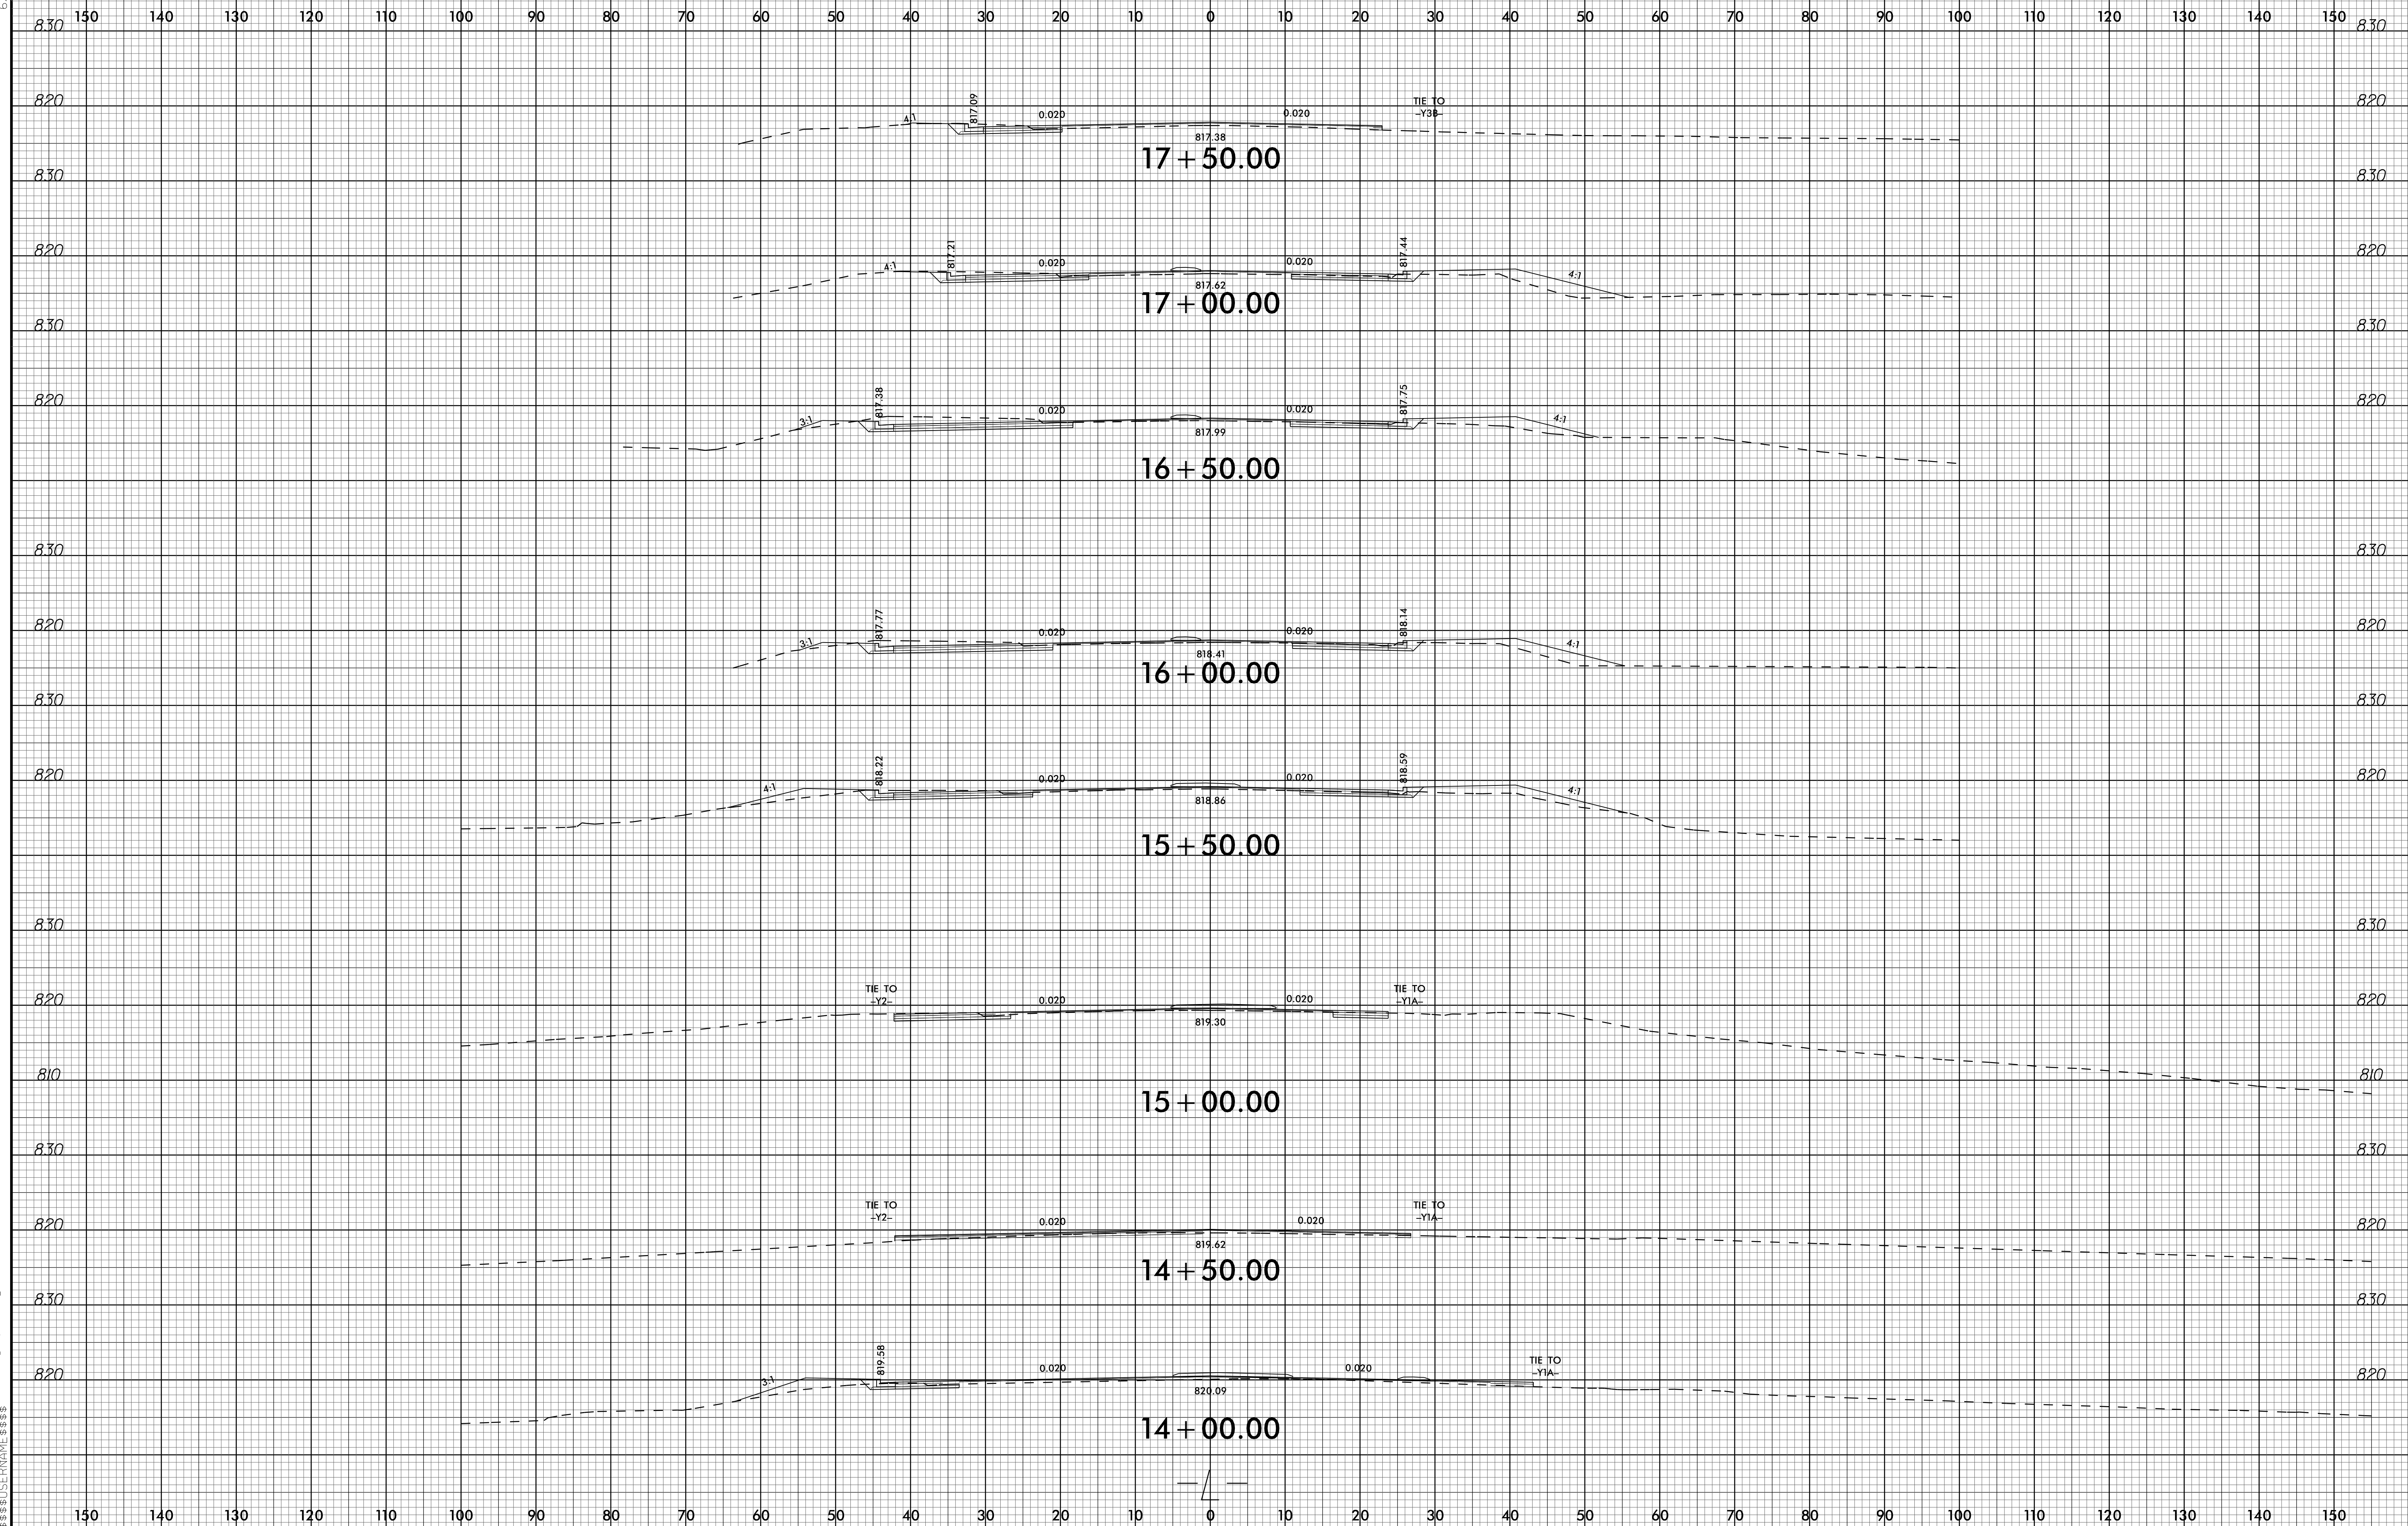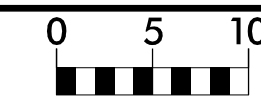

13-MAR-2023 13:44
S:\PROJECTS\2023\C-5621_Rdy.xpl.L.dgn
S:\PROJECTS\2023\C-5621_Rdy.xpl.L.dgn

6/23/16


150 140 130 120 110 100 90 80 70 60 50 40 30 20 10 0 10 20 30 40 50 60 70 80 90 100 110 120 130 140 150

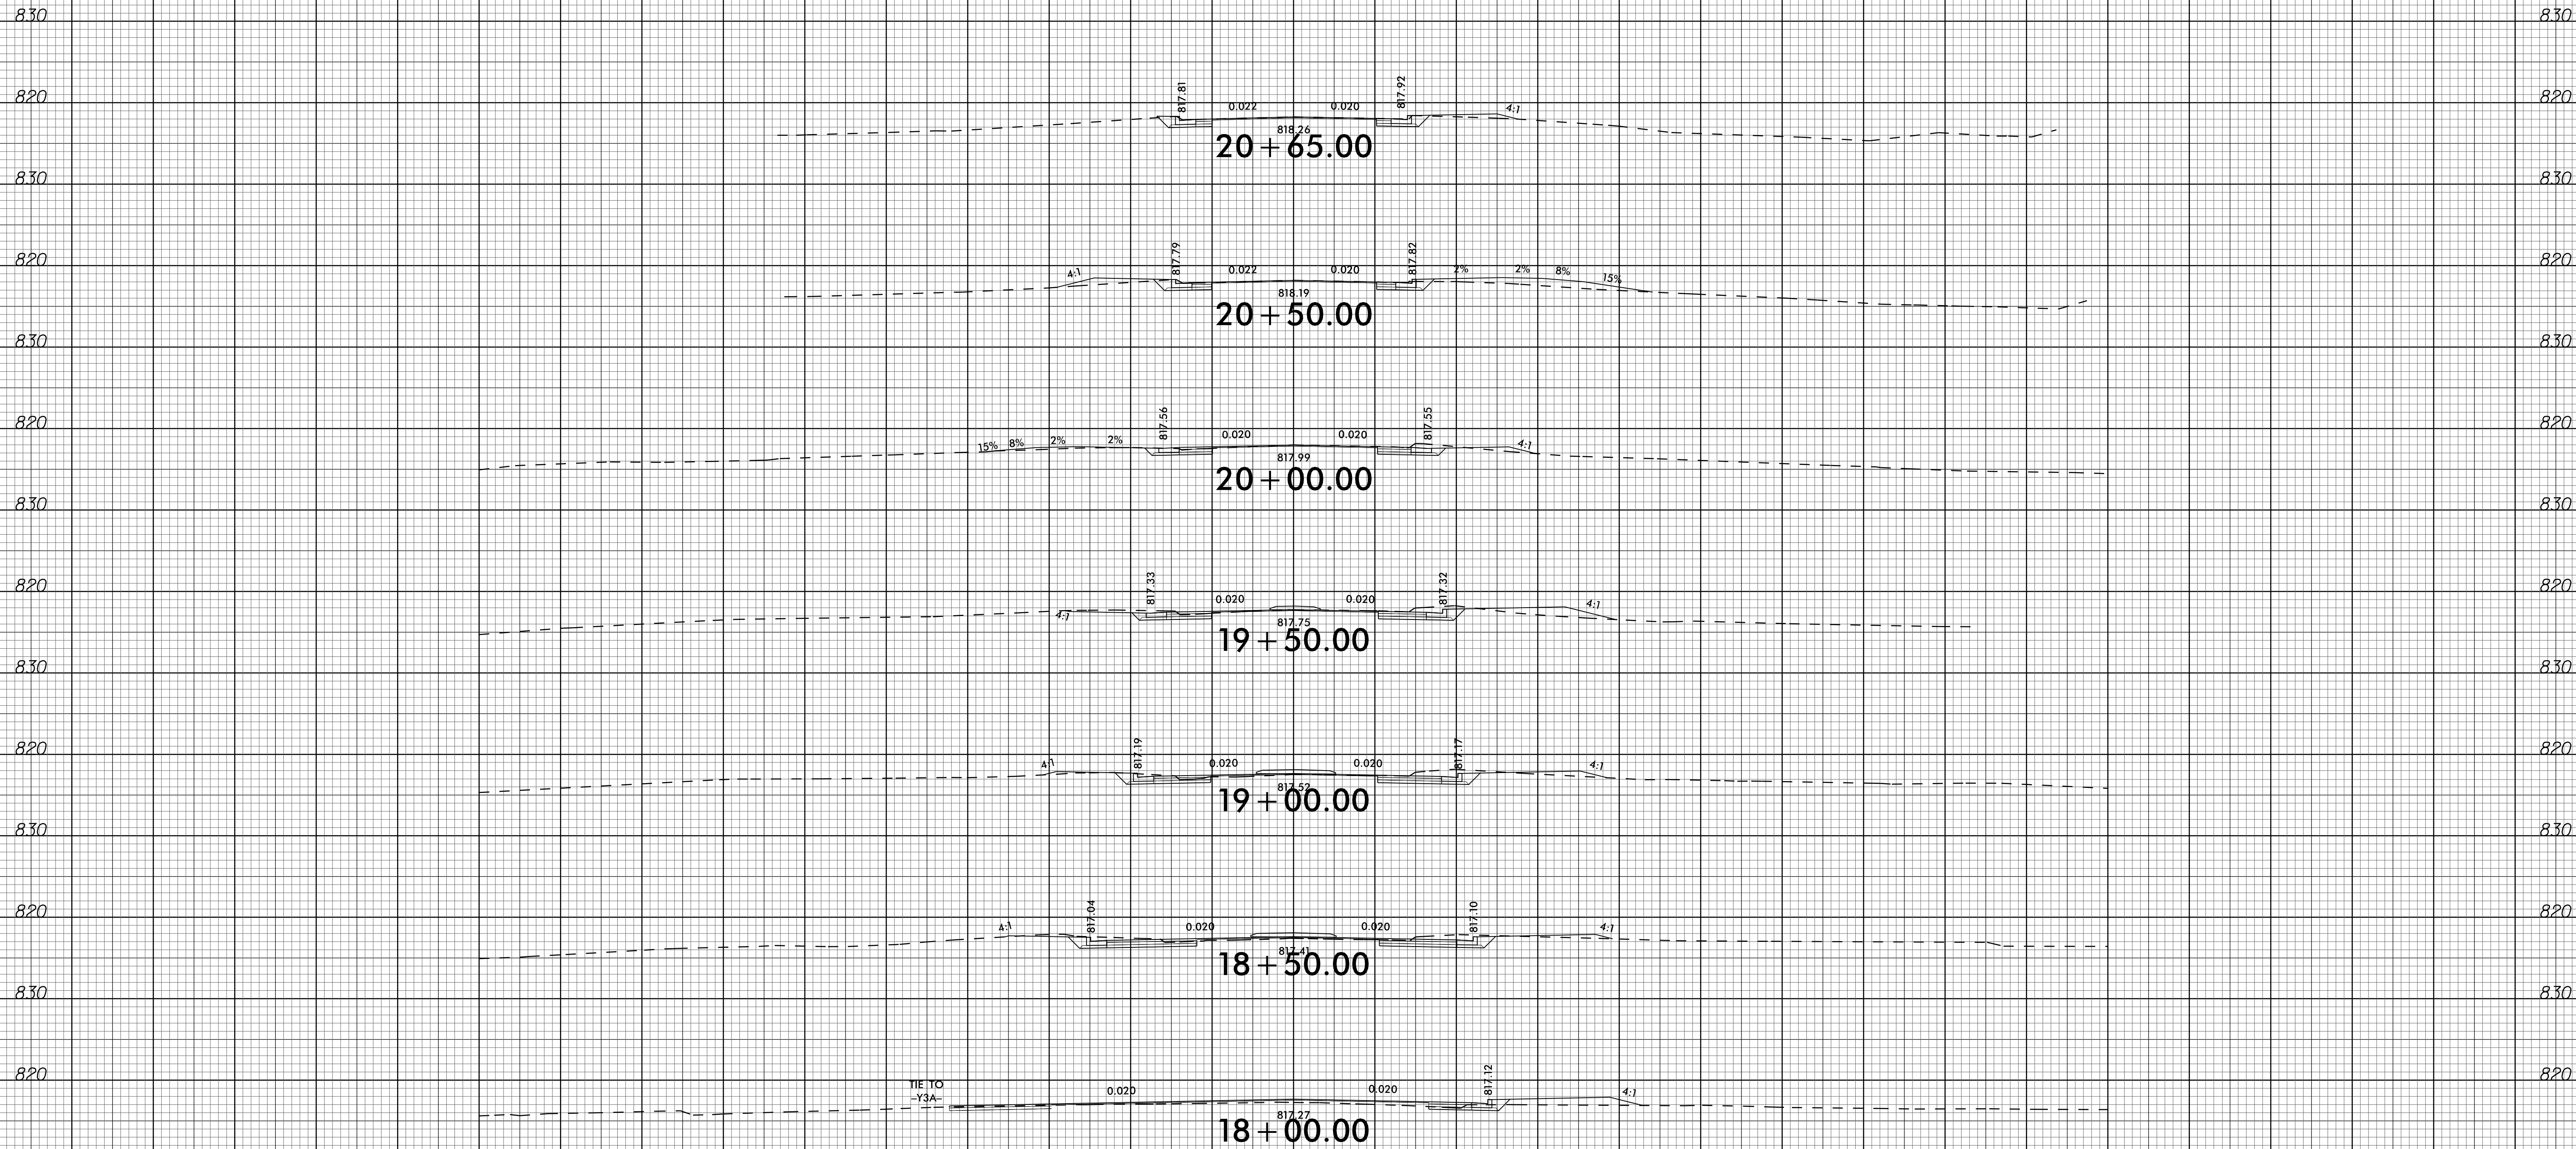

150 140 130 120 110 100 90 80 70 60 50 40 30 20 10 0 10 20 30 40 50 60 70 80 90 100 110 120 130 140 150

13-MAR-2023 13:49
S:\PROJECTS\2023\C-5621_Rdy_xpl.L.dgn
S:\PROJECTS\2023\C-5621_Rdy_xpl.L.dgn


6/23/16

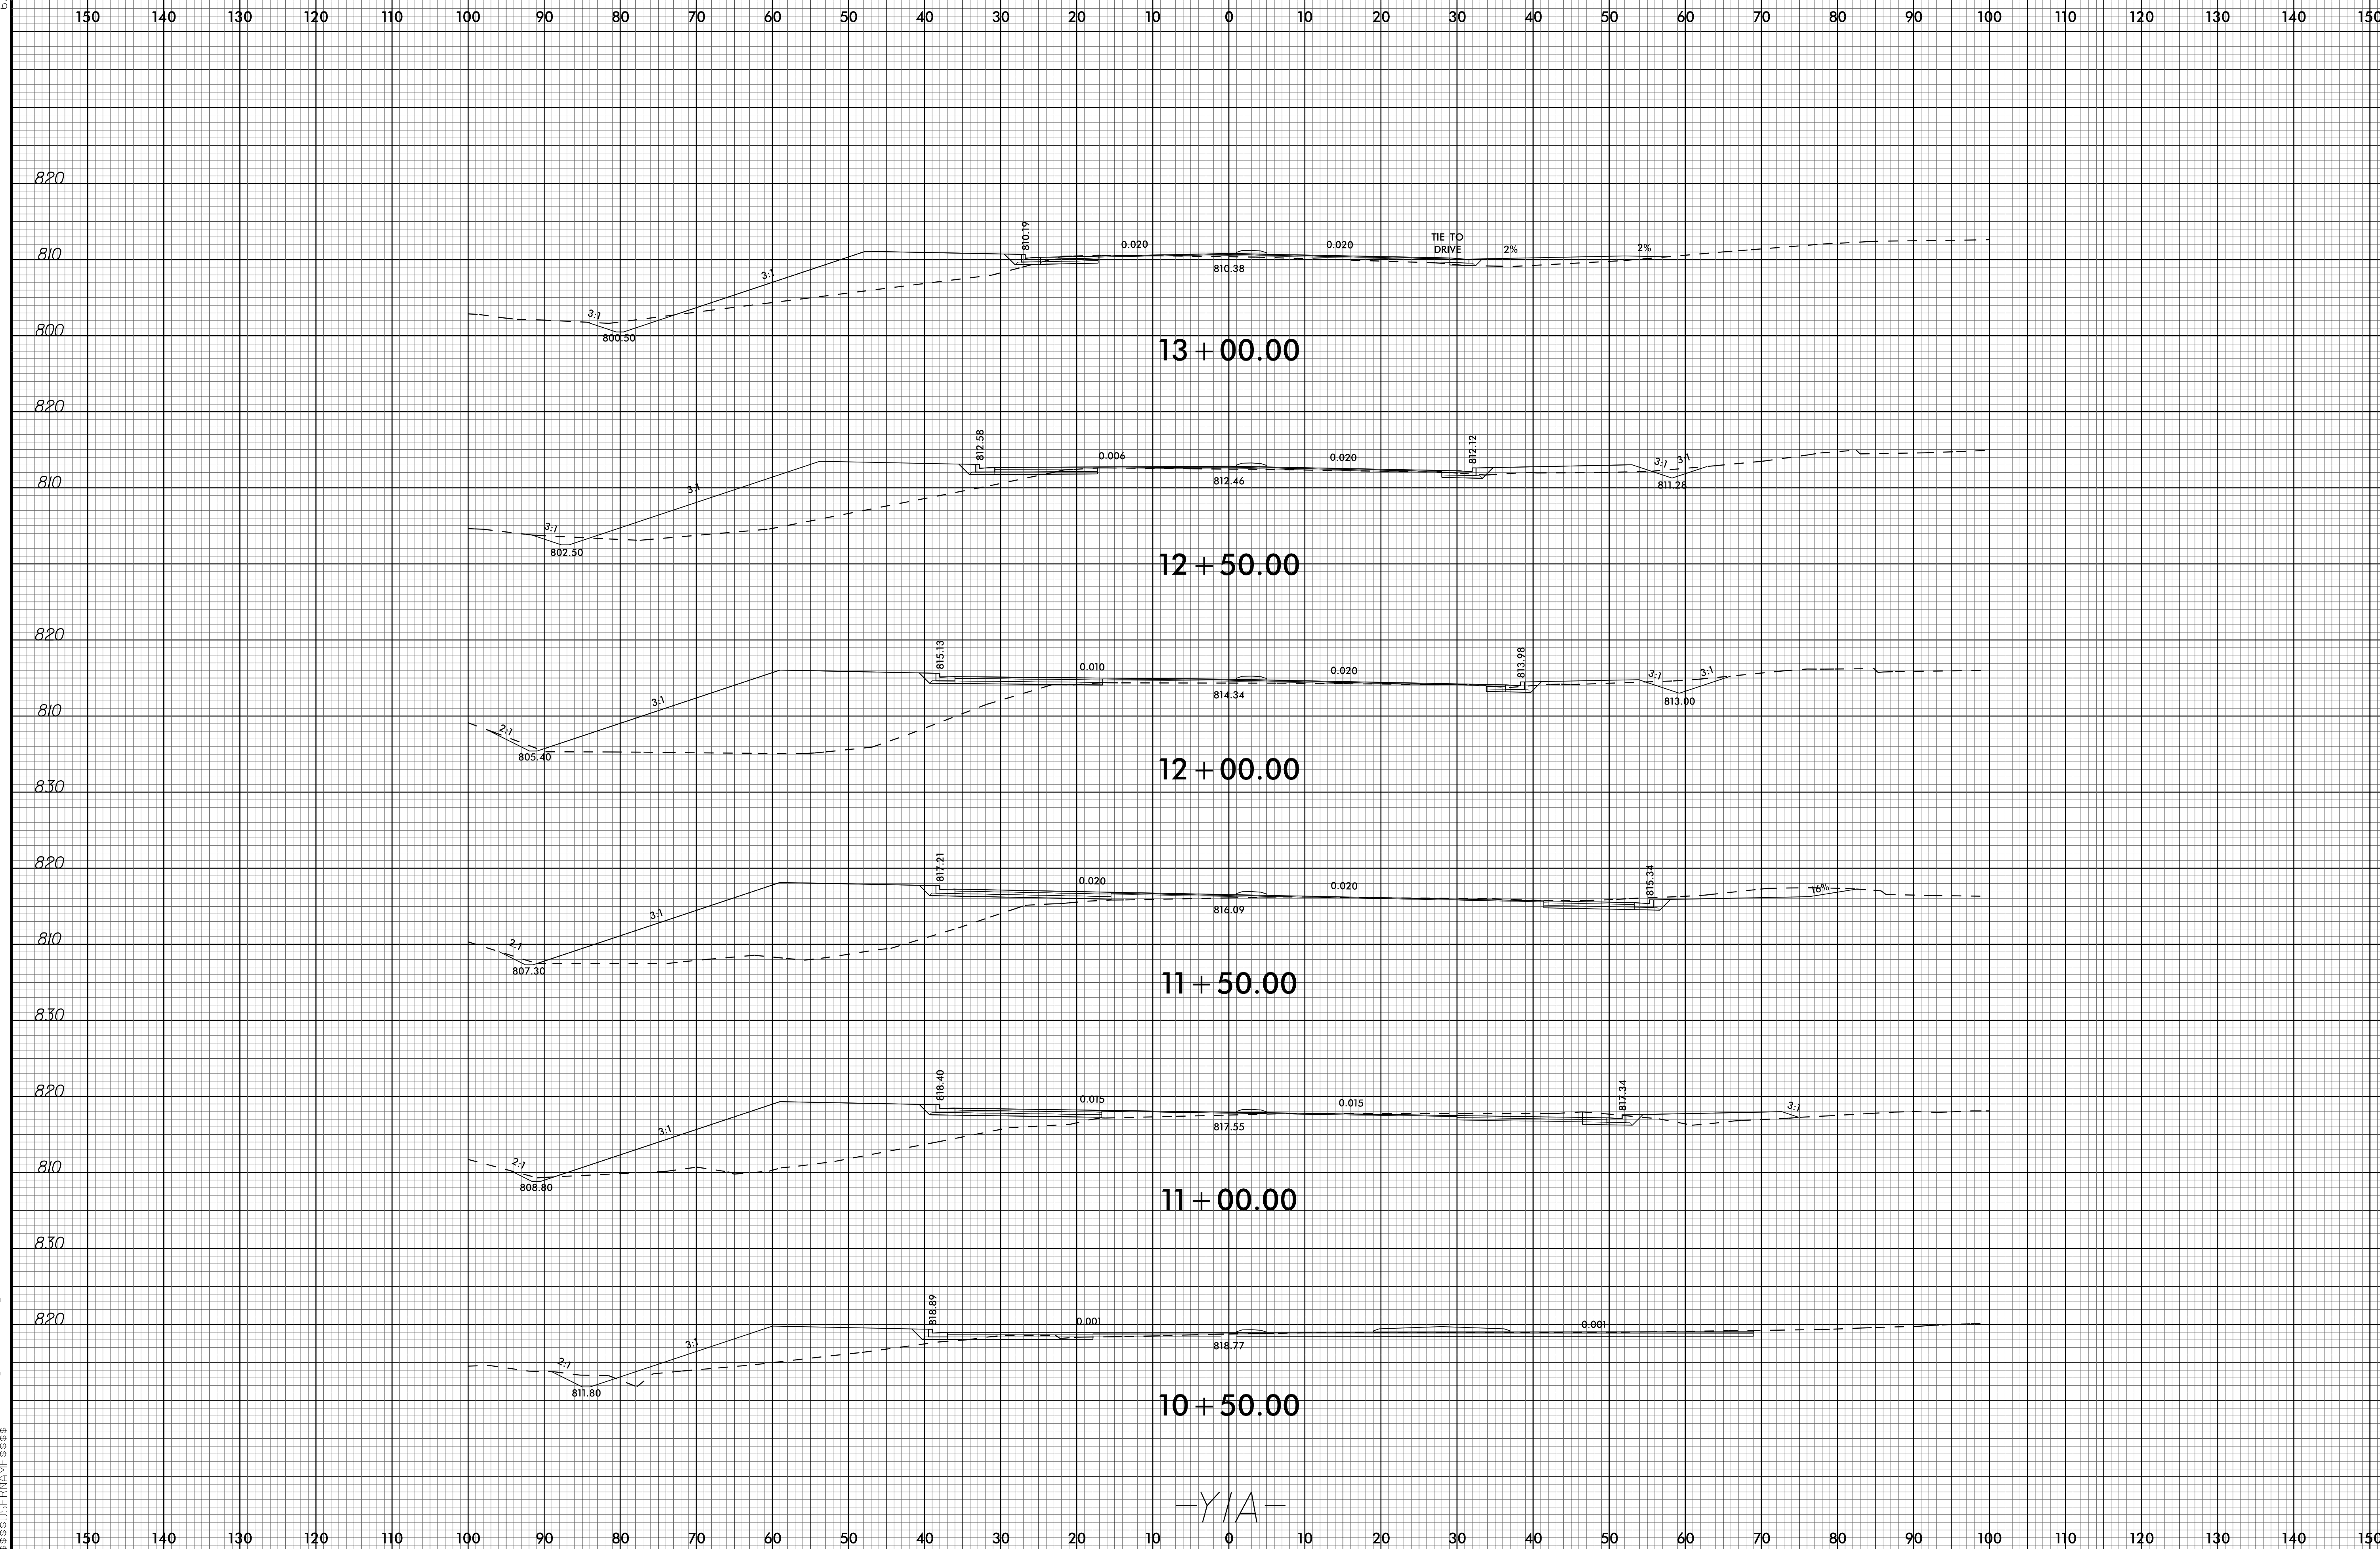

-Y/A-

13-MAR-2023 13:21 C:\5621_R01\XPL\Y1A.dgn
5:17058749X
3:300274141E693B

6/23/16

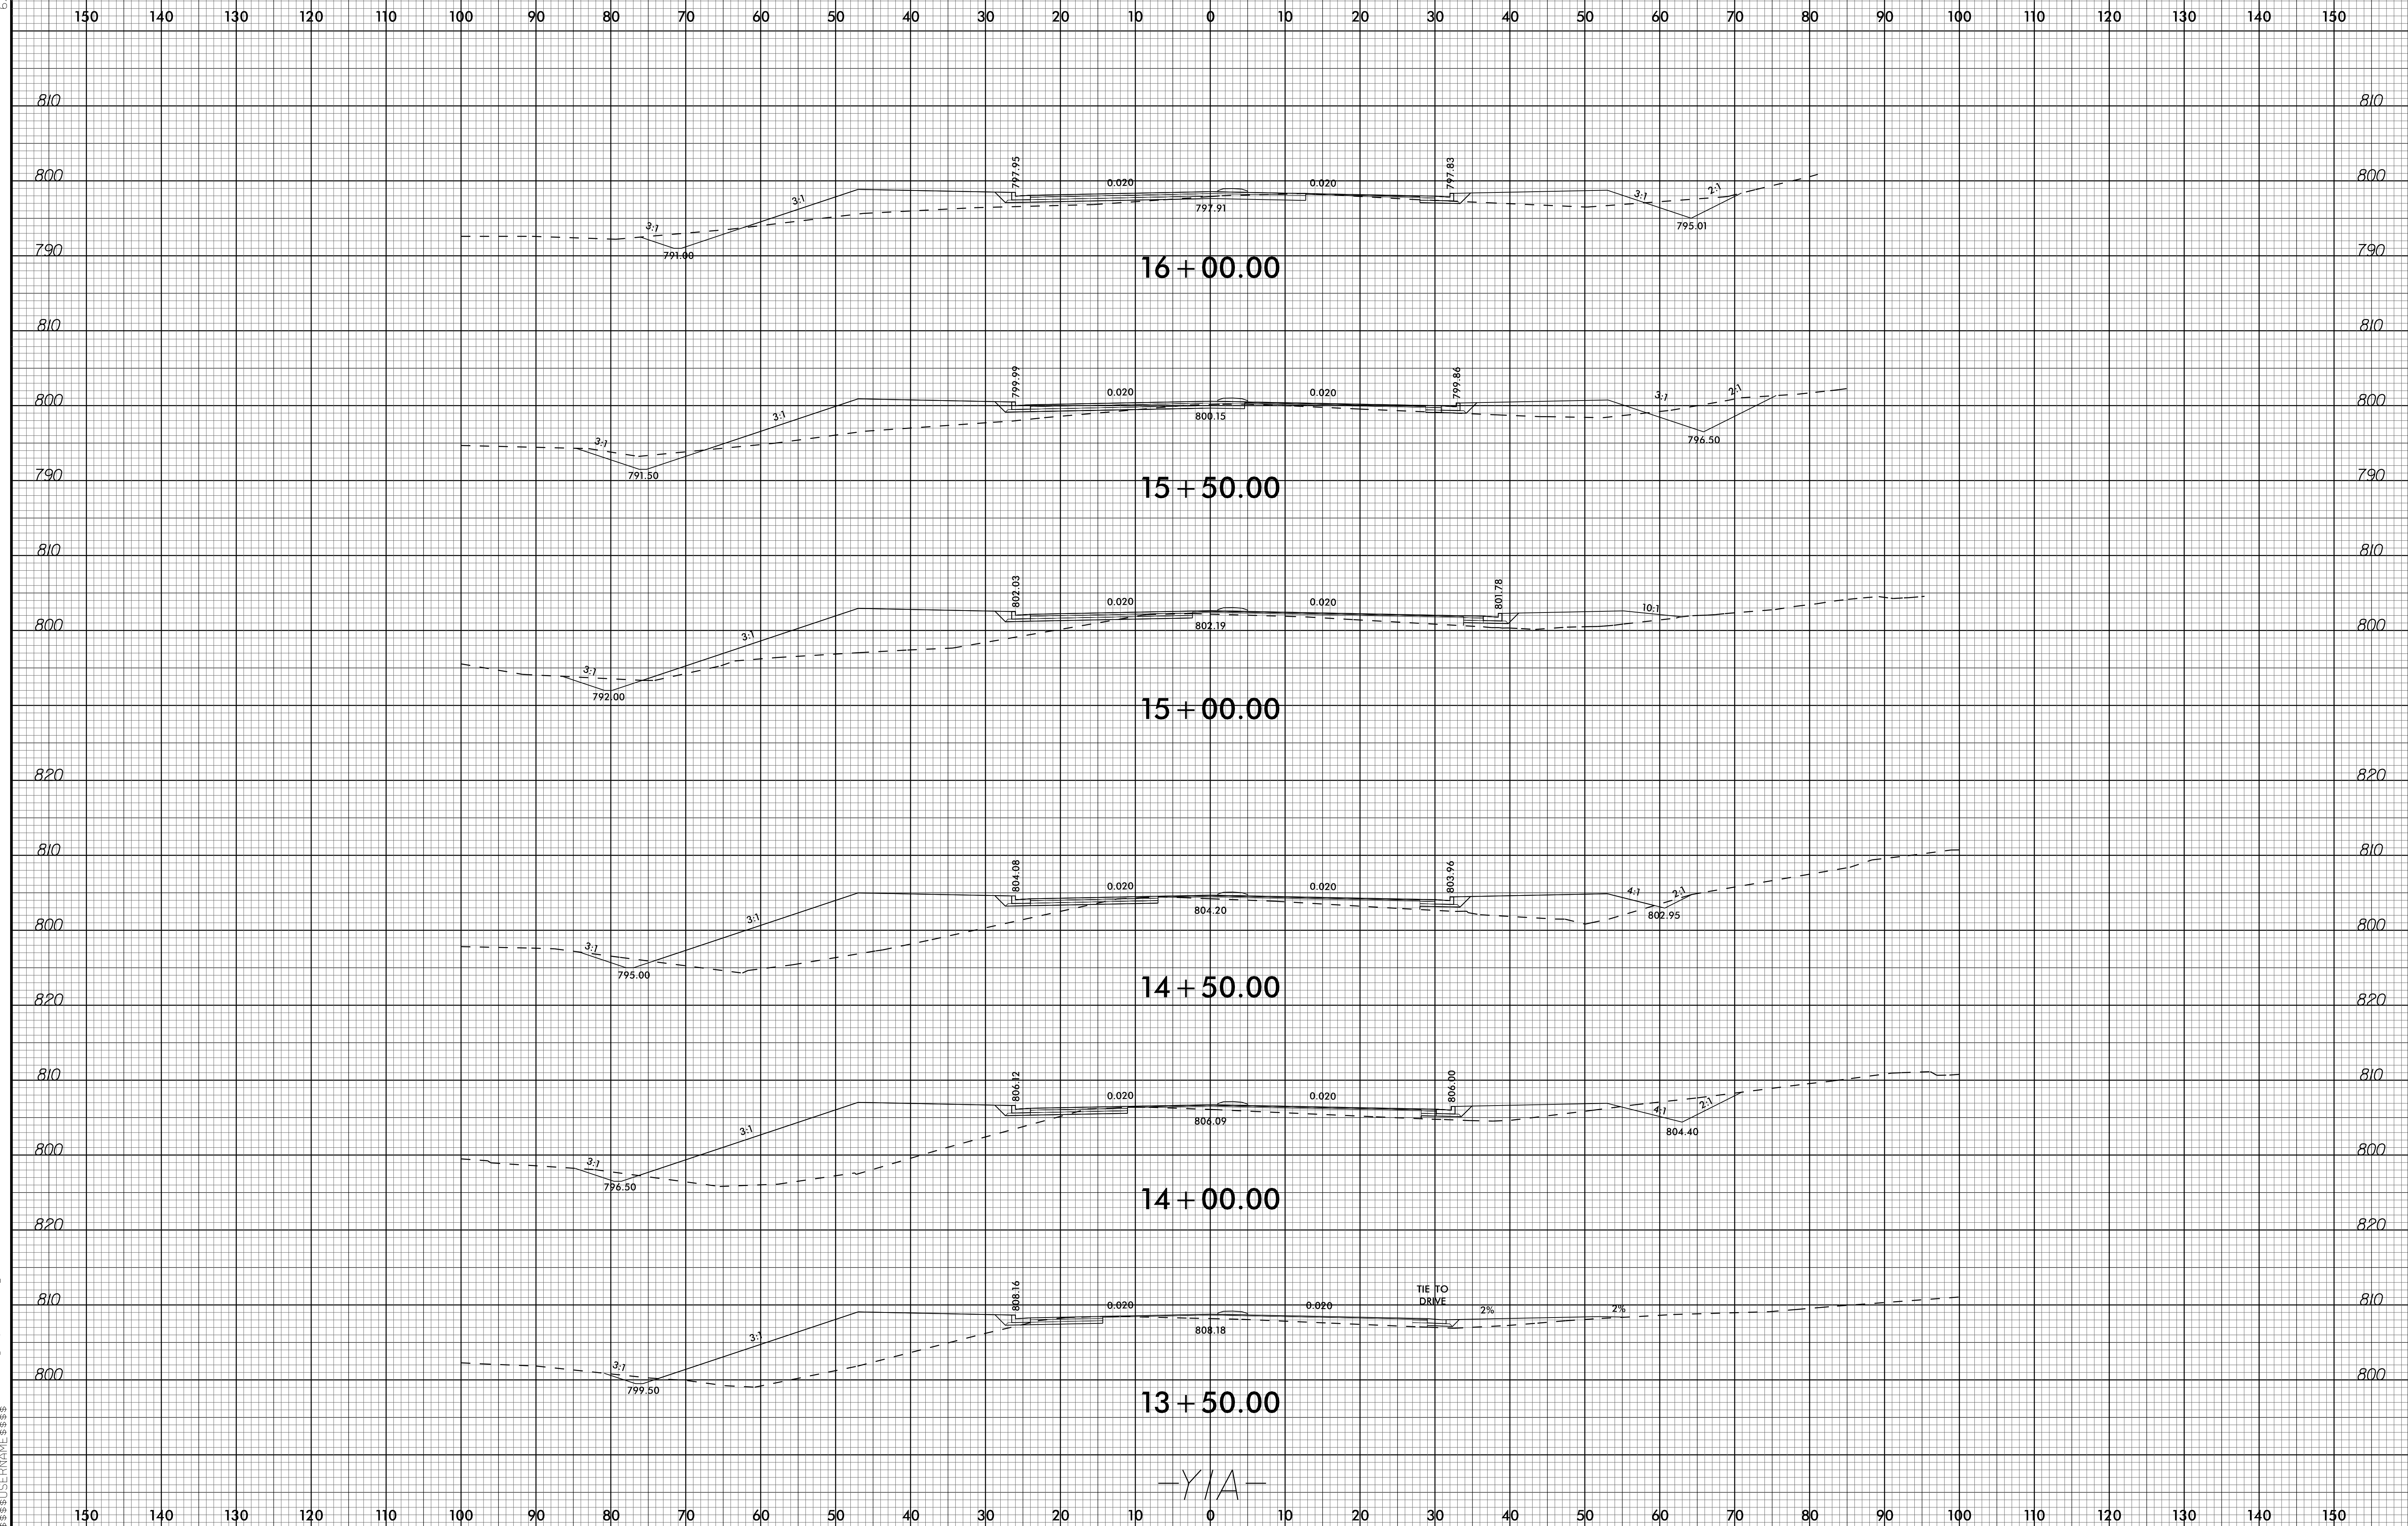

16 + 00.00

15 + 50.00

15 + 00.00

14 + 50.00

14 + 00.00


13 + 50.00

-Y/A-

13-MAR-2023 13:21 C:\5621_Rdy\p1_Y1A.dgn
5:45 PM
[Vertical text]

6/23/16



150 140 130 120 110 100 90 80 70 60 50 40 30 20 10 0 10 20 30 40 50 60 70 80 90 100 110 120 130 140 150

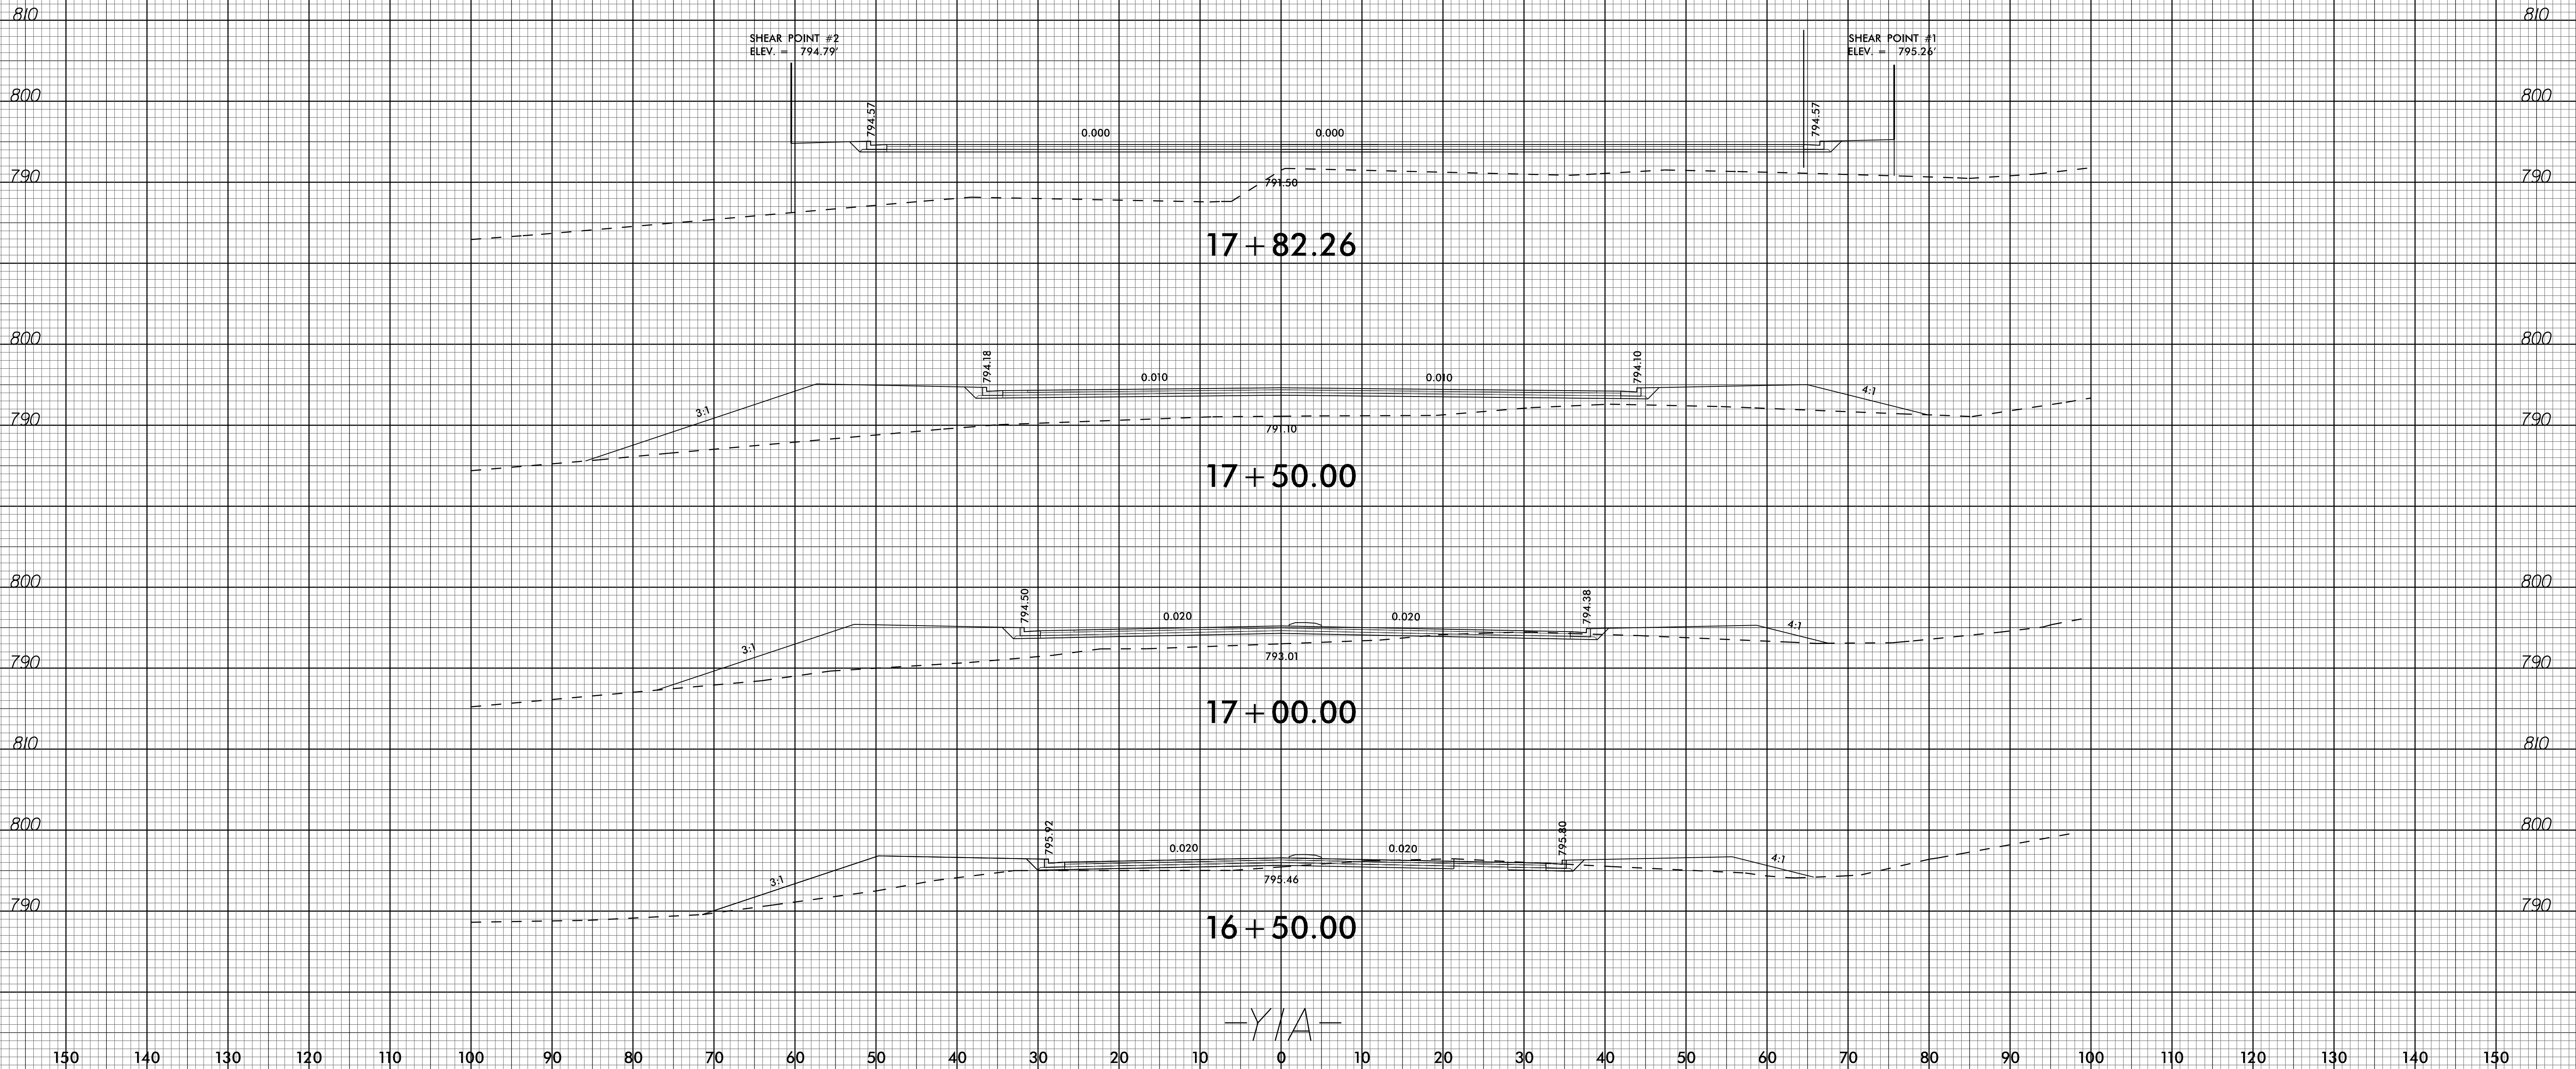

-Y/A-

13-MAR-2023 13:22
S:\PROJECTS\2023\C-5621_R01\X-6.dgn


6/23/16

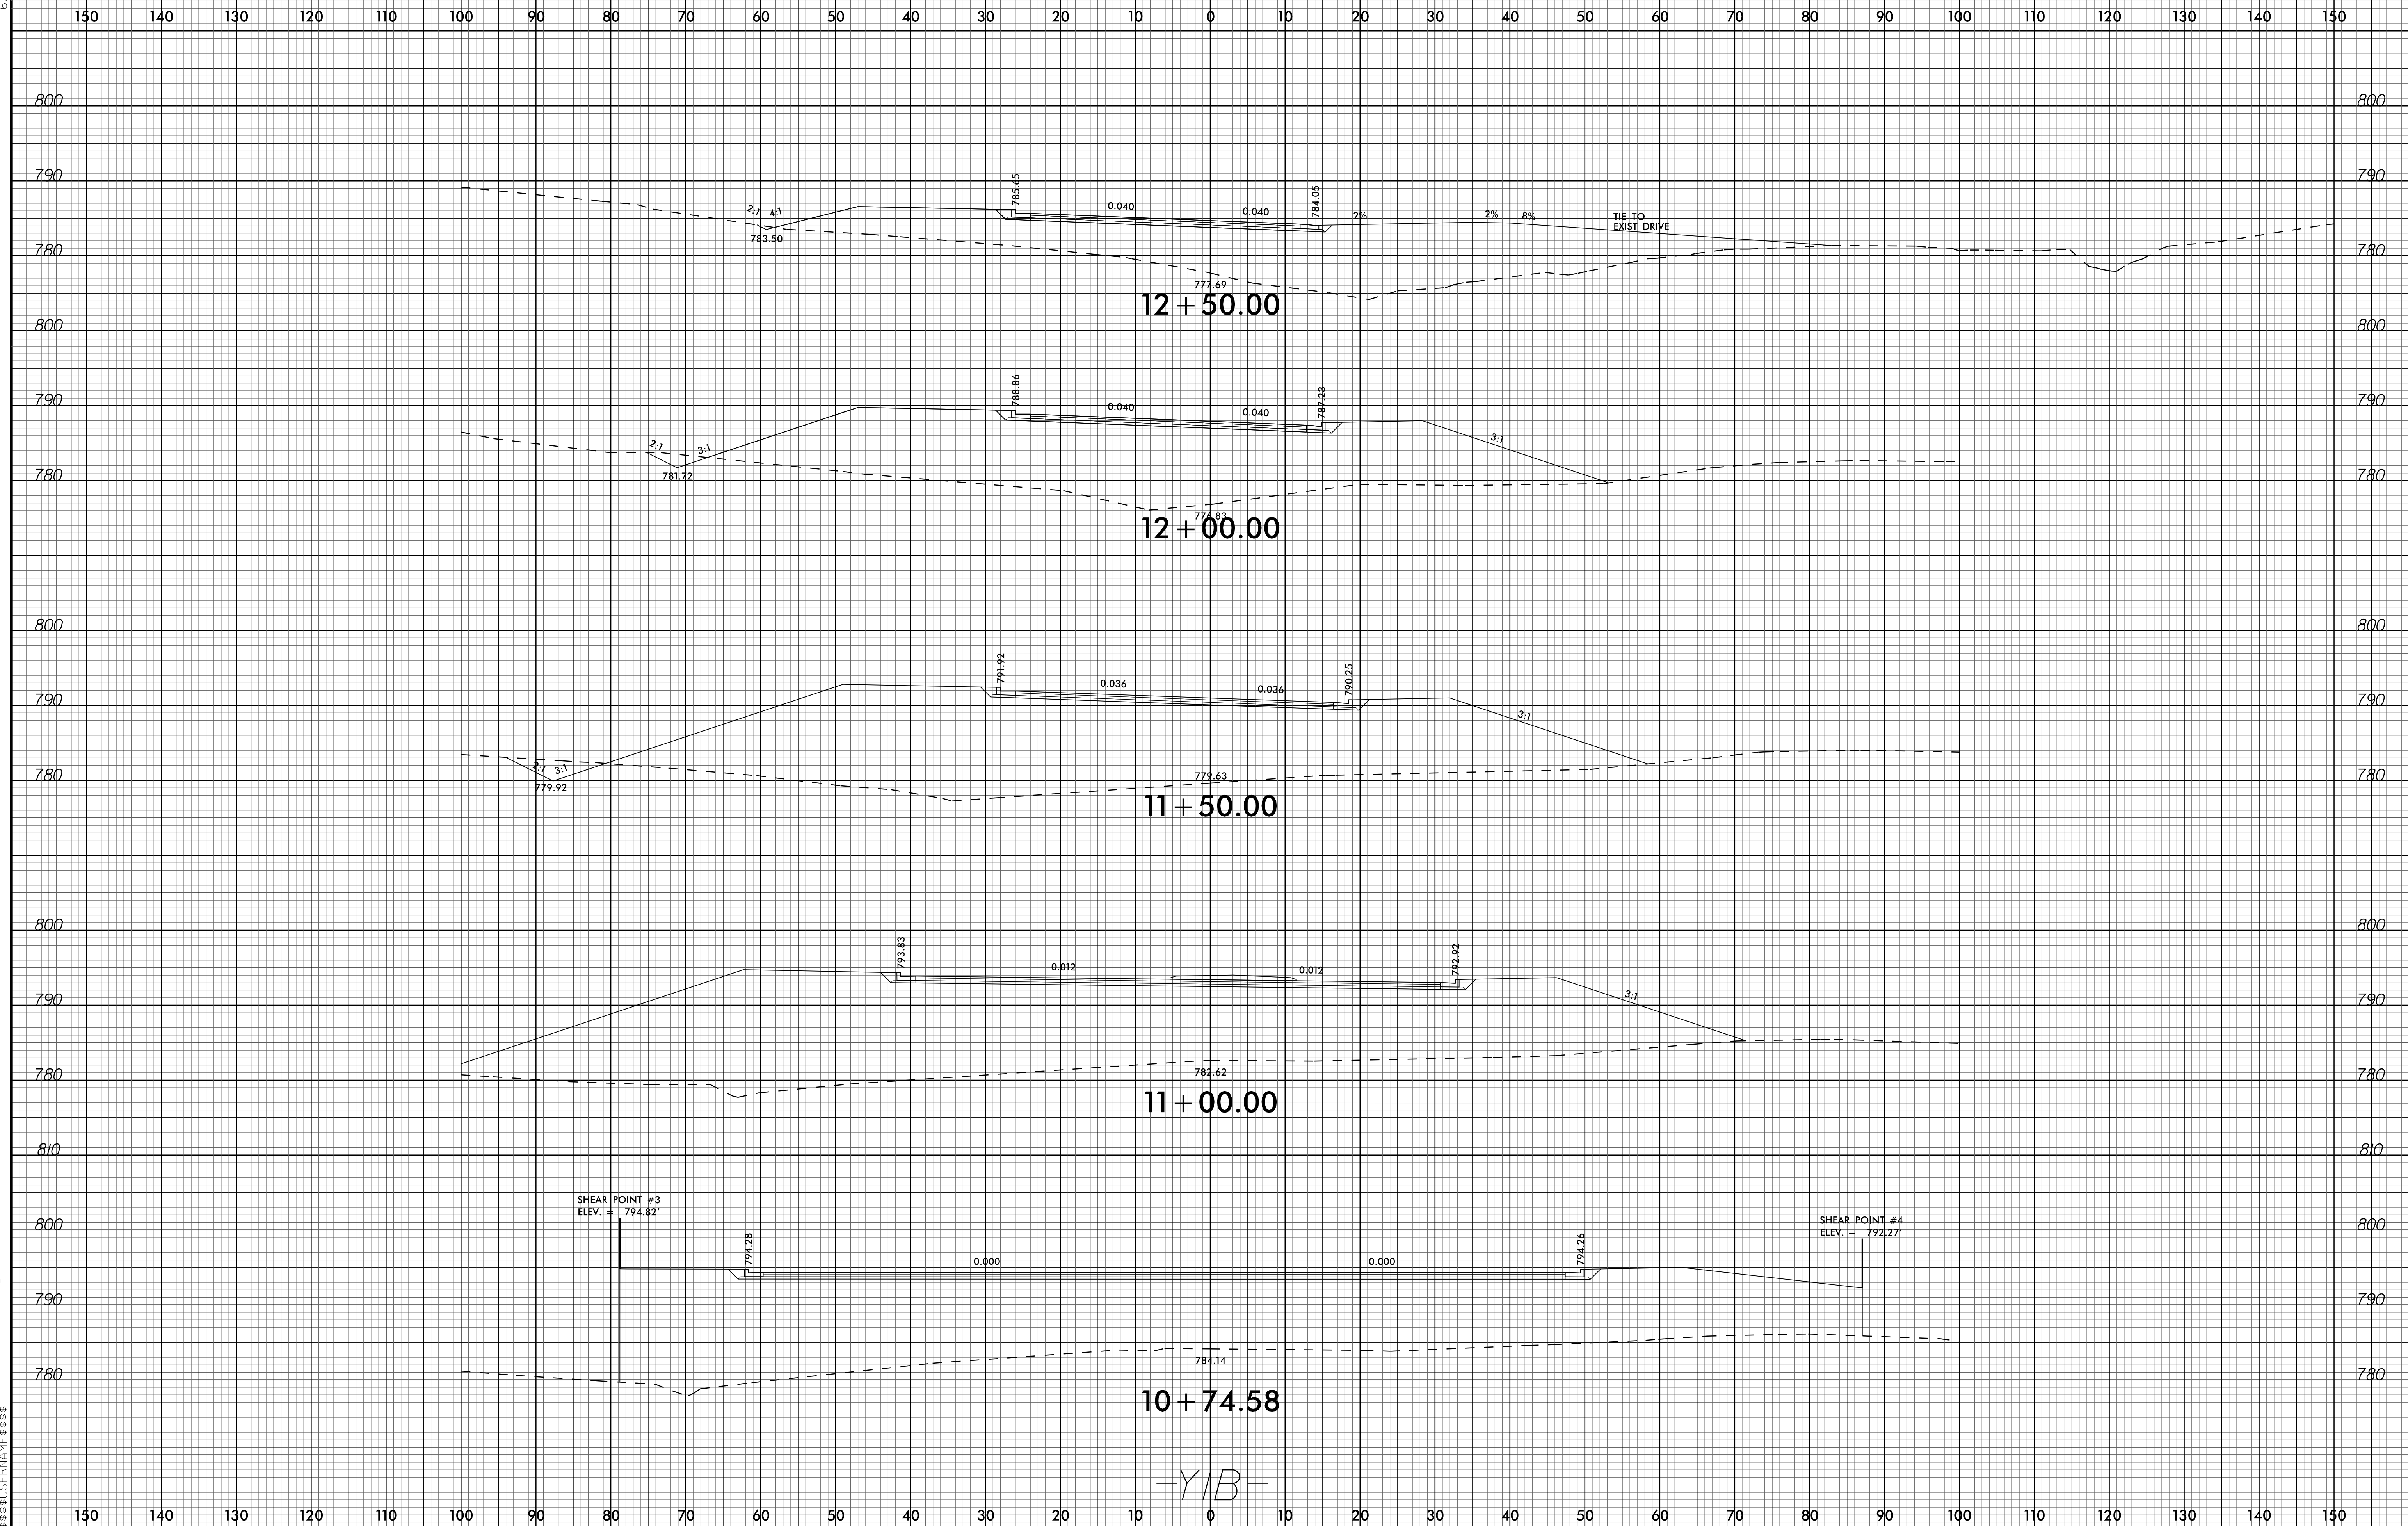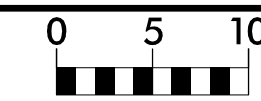

-YIB-

13-MAR-2023 13:23
S:\PROJECTS\2023\C-5621_Rdy_xpl.YIB.dgn
S:\PROJECTS\2023\C-5621_Rdy_xpl.YIB.dgn

6/23/16

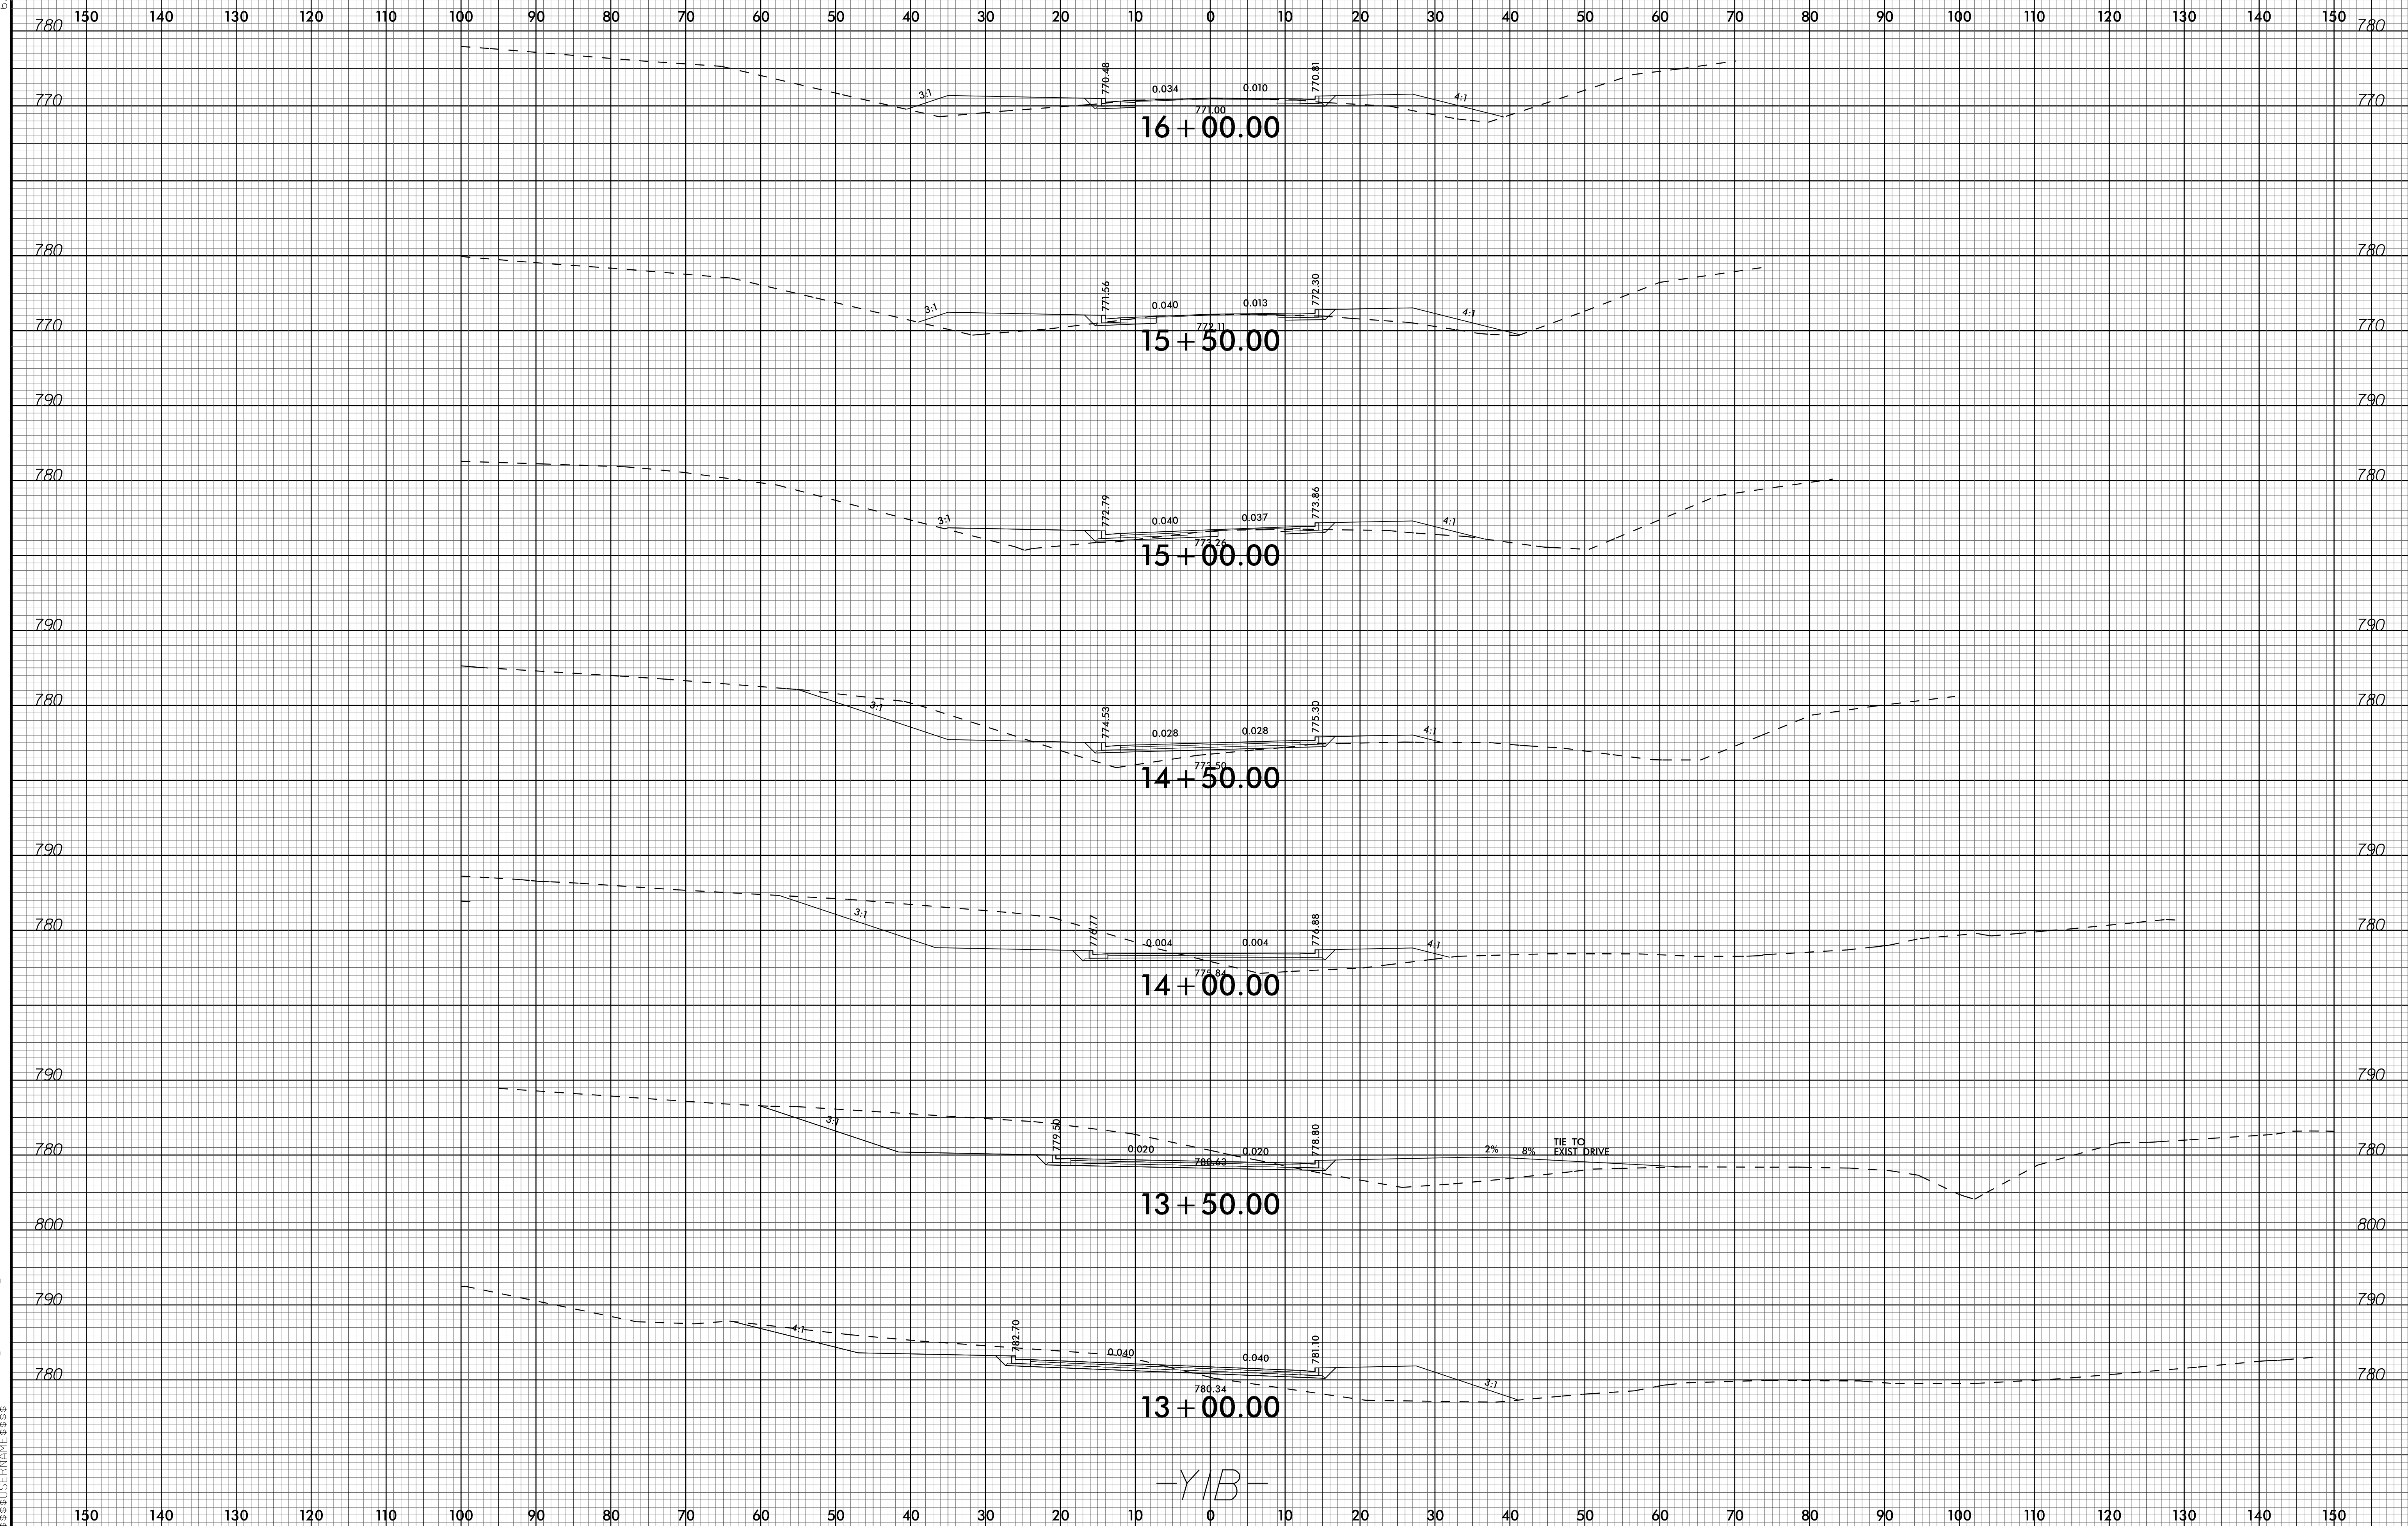

-YIB-

13-MAR-2023 13:23
S:\PROJECTS\2023\C-5621_R01\XPL\YIB.dgn
S:\PROJECTS\2023\C-5621_R01\XPL\YIB.dgn

6/23/16


RS&H 1520 SOUTH BOULEVARD, SUITE 200
CHARLOTTE, NC 28203
NC FIRM LICENSE No. F-0493

0 5 10
[Scale bar]

PROJ. REFERENCE NO.
C-5621

SHEET NO.
X-9


150 140 130 120 110 100 90 80 70 60 50 40 30 20 10 0 10 20 30 40 50 60 70 80 90 100 110 120 130 140 150

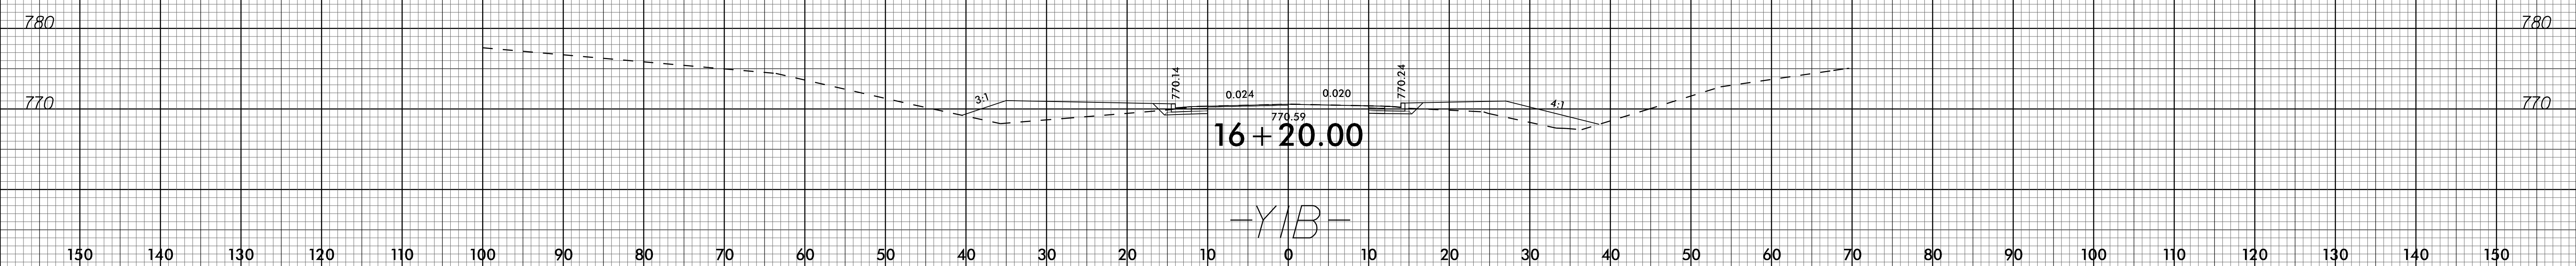

13-MAR-2023 13:24
S:\PROJECTS\2023\C-5621_Rdy_xpl_Y1B.dgn
S:\PROJECTS\2023\C-5621_Rdy_xpl_Y1B.dgn



150 140 130 120 110 100 90 80 70 60 50 40 30 20 10 0 10 20 30 40 50 60 70 80 90 100 110 120 130 140 150

6/23/16

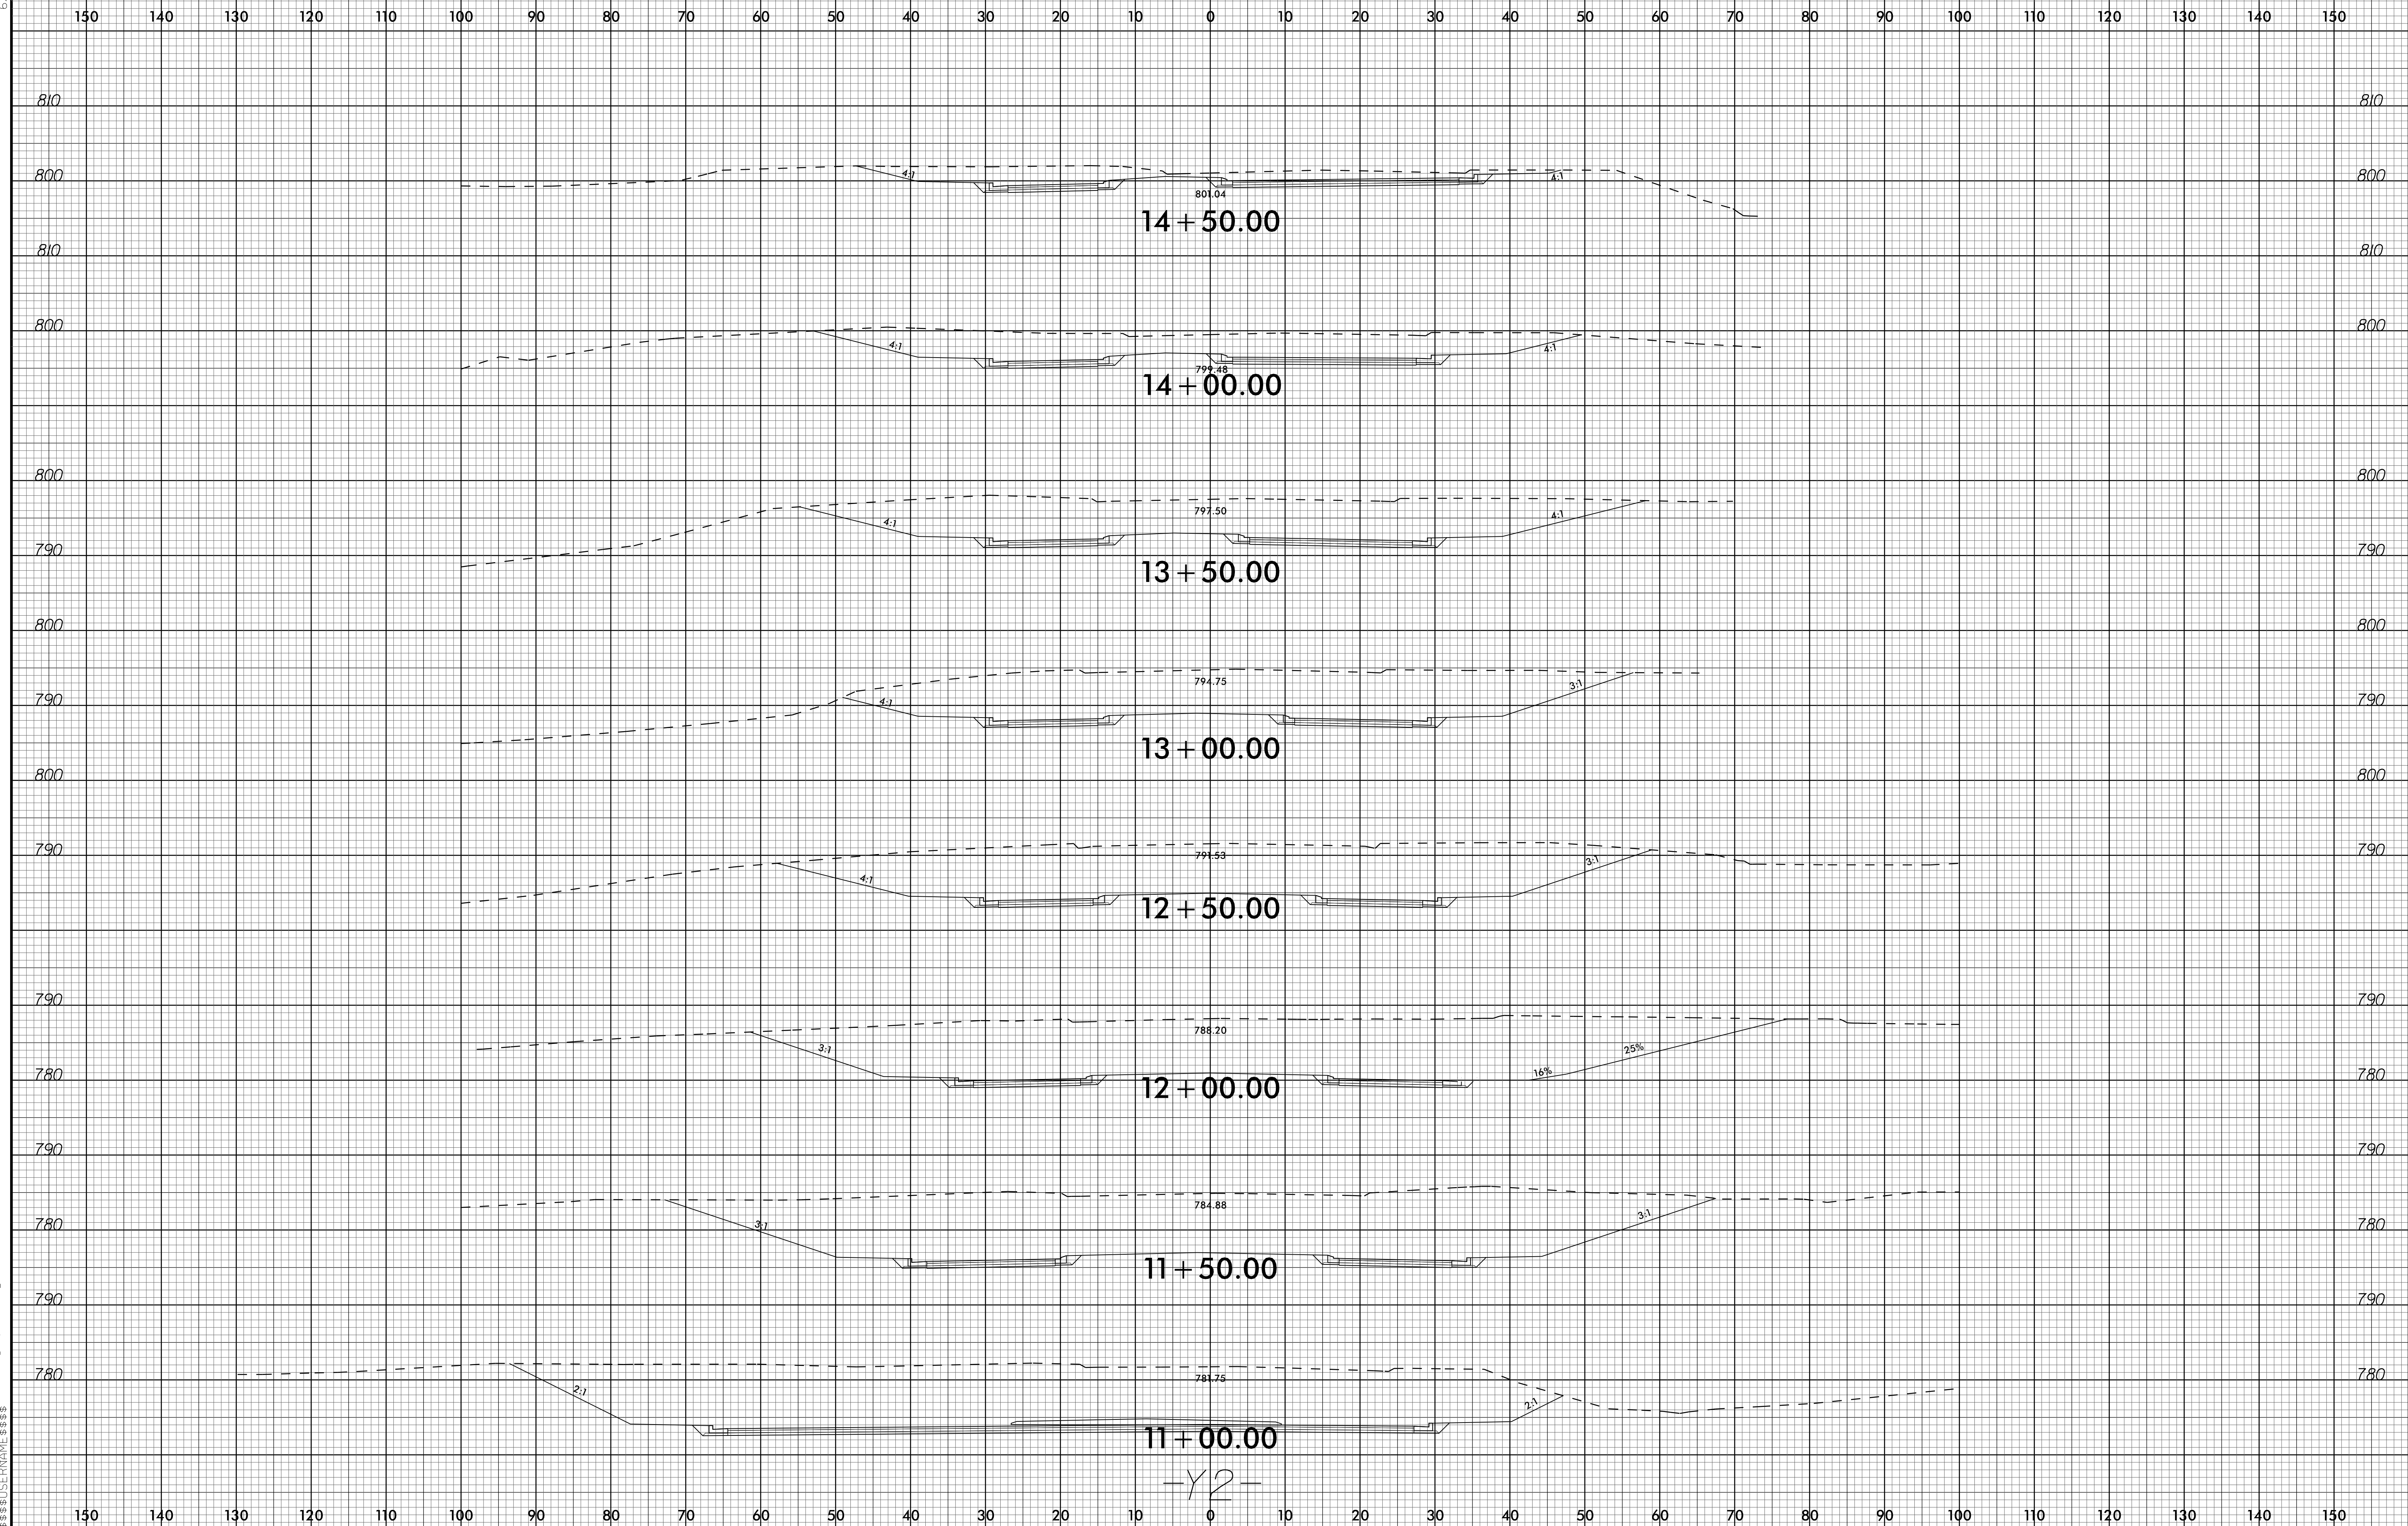

13-MAR-2023 13:25
S:\PROJECTS\2023\C-5621_R01\X-10.Y2.dgn
3:30 PM


6/23/16

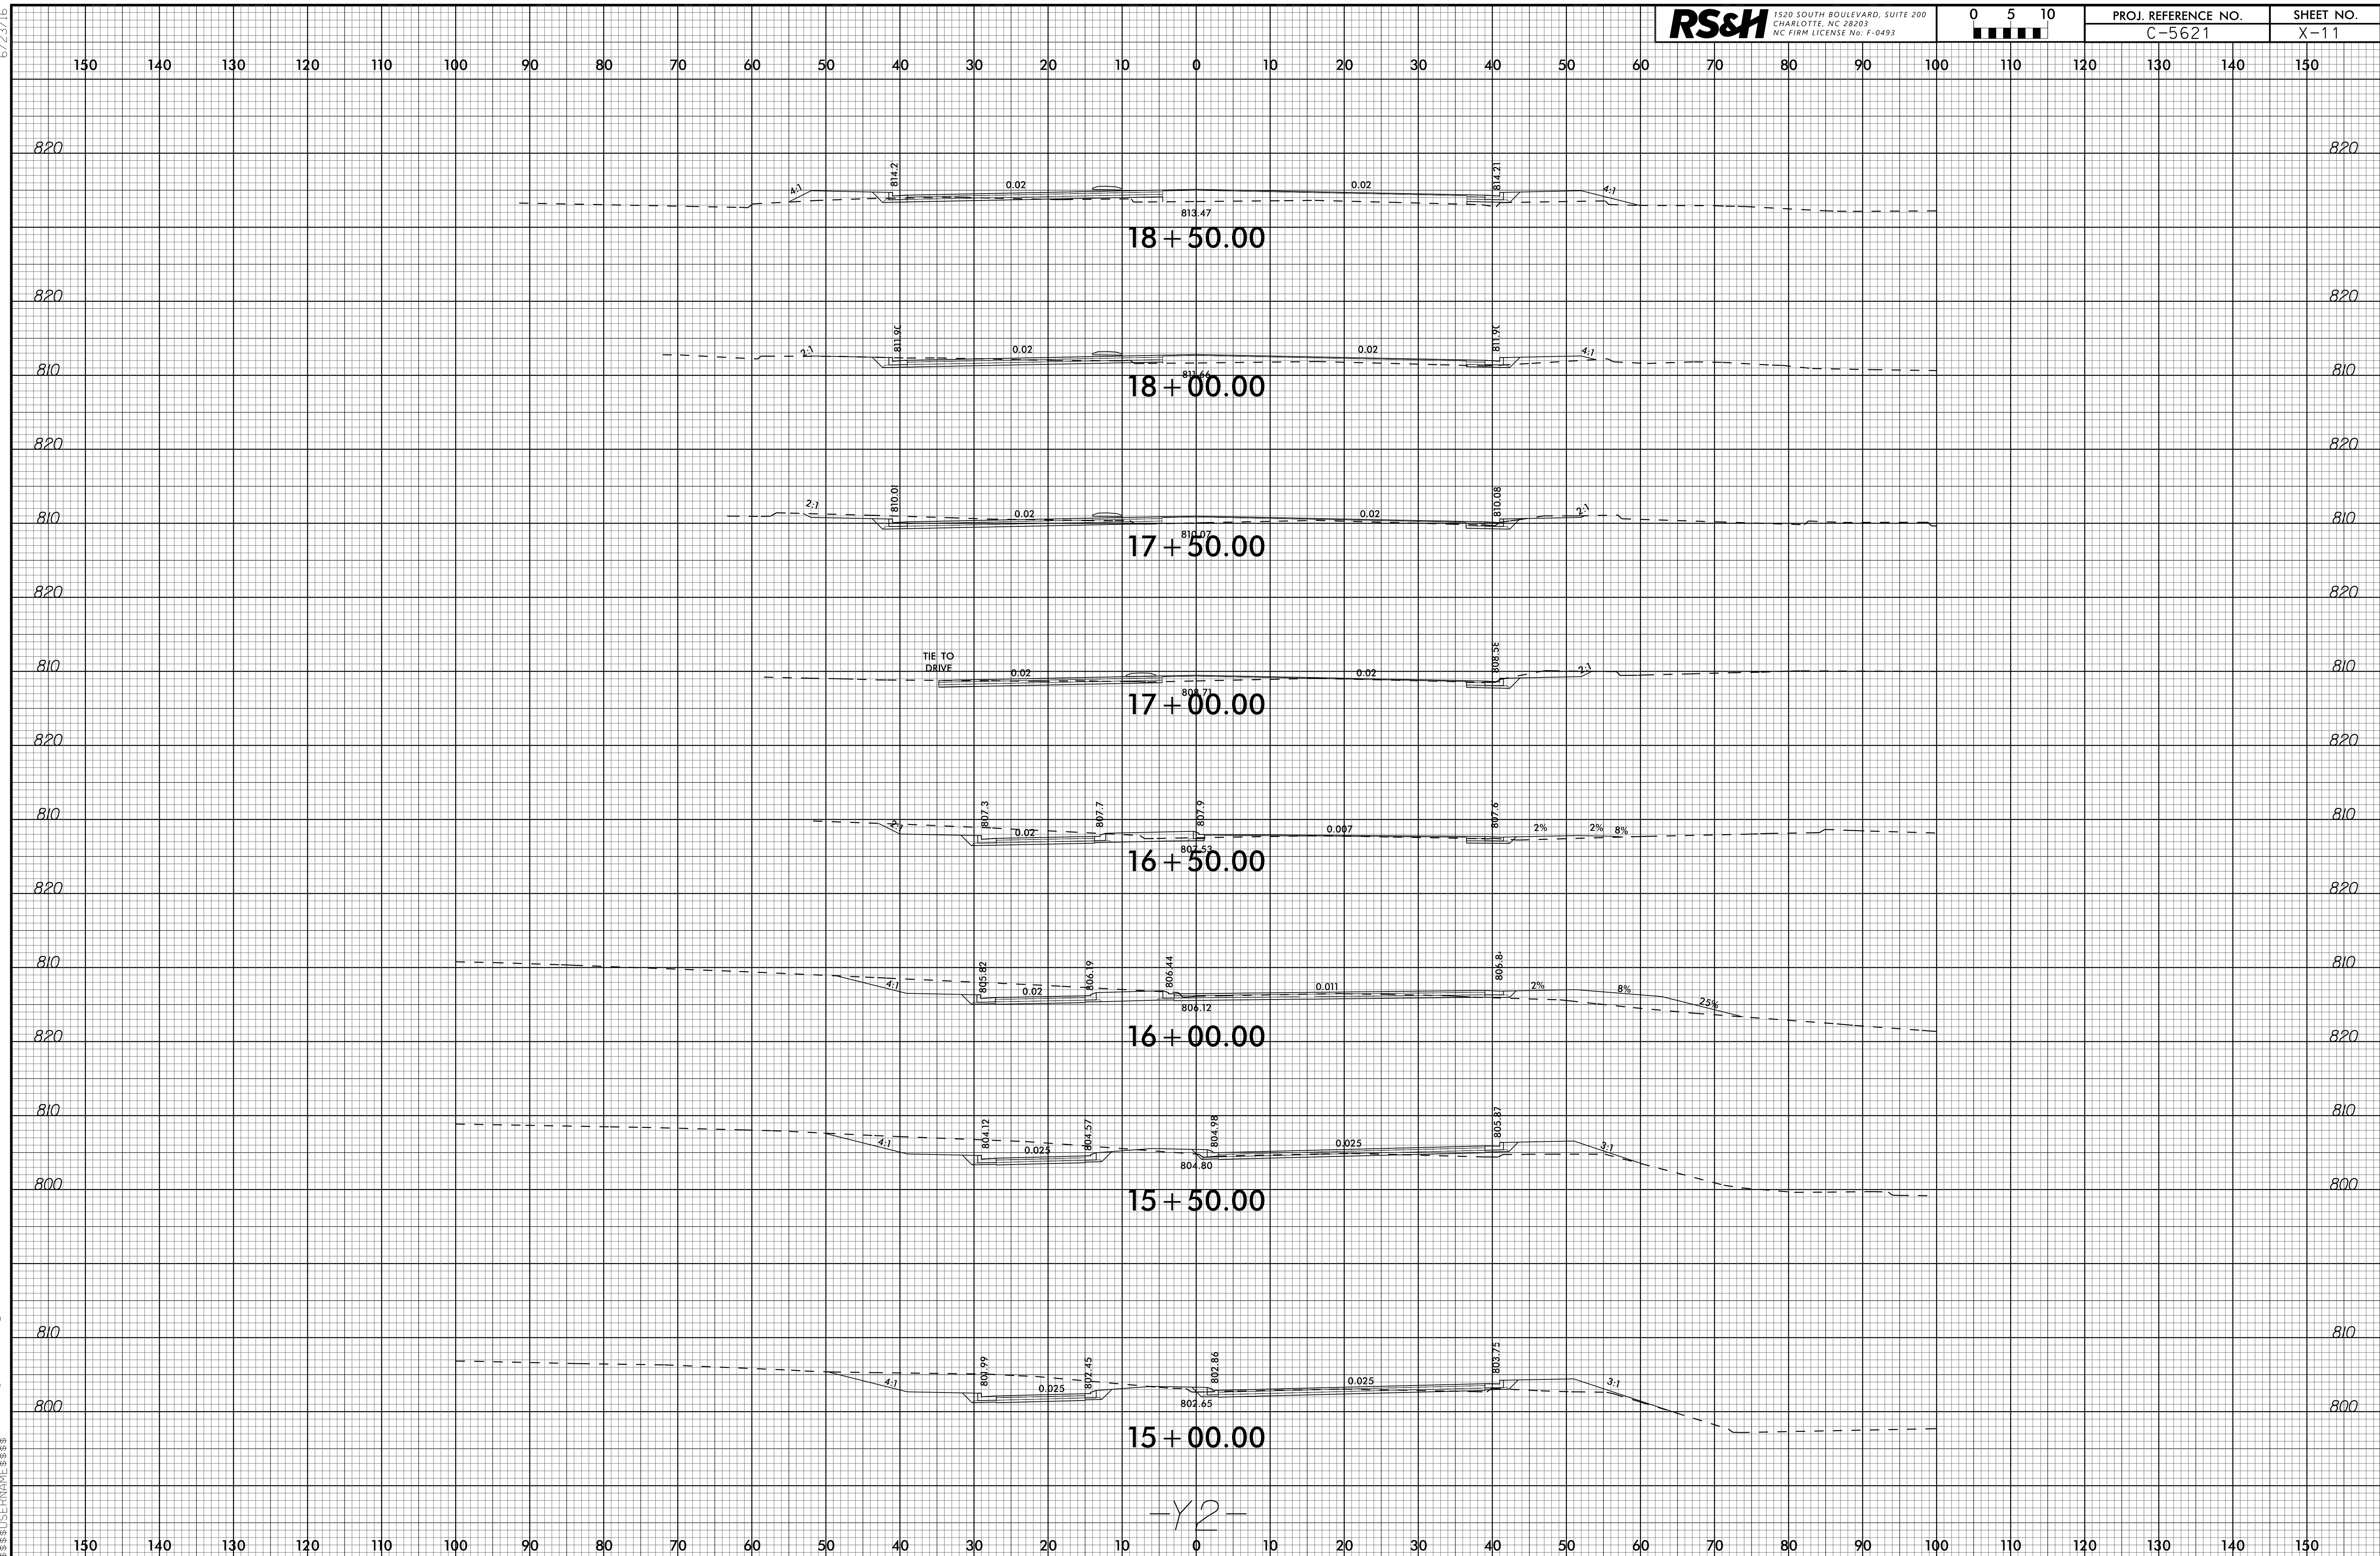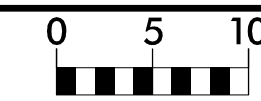

13-MAR-2023 13:31
S:\PROJECTS\2023\C-5621_Rdy_xpl_Y2.dgn
S:\PROJECTS\2023\C-5621_Rdy_xpl_Y2.dgn

6/23/16

RS&H
1520 SOUTH BOULEVARD, SUITE 200
CHARLOTTE, NC 28203
NC FIRM LICENSE No. F-0493

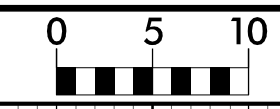

PROJ. REFERENCE NO.
C-5621

SHEET NO.
X-12

150 140 130 120 110 100 90 80 70 60 50 40 30 20 10 0 10 20 30 40 50 60 70 80 90 100 110 120 130 140 150

830

830

820

820

3:1

4:1

19+00.00


-Y2-

150 140 130 120 110 100 90 80 70 60 50 40 30 20 10 0 10 20 30 40 50 60 70 80 90 100 110 120 130 140 150

13-MAR-2023 13:31
S:\PROJECTS\2023\C-5621_Rdy_xpl_Y2.dgn
S:\PROJECTS\2023\C-5621_Rdy_xpl_Y2.dwg

6/23/16

150 140 130 120 110 100 90 80 70 60 50 40 30 20 10 0 10 20 30 40 50 60 70 80 90 100 110 120 130 140 150

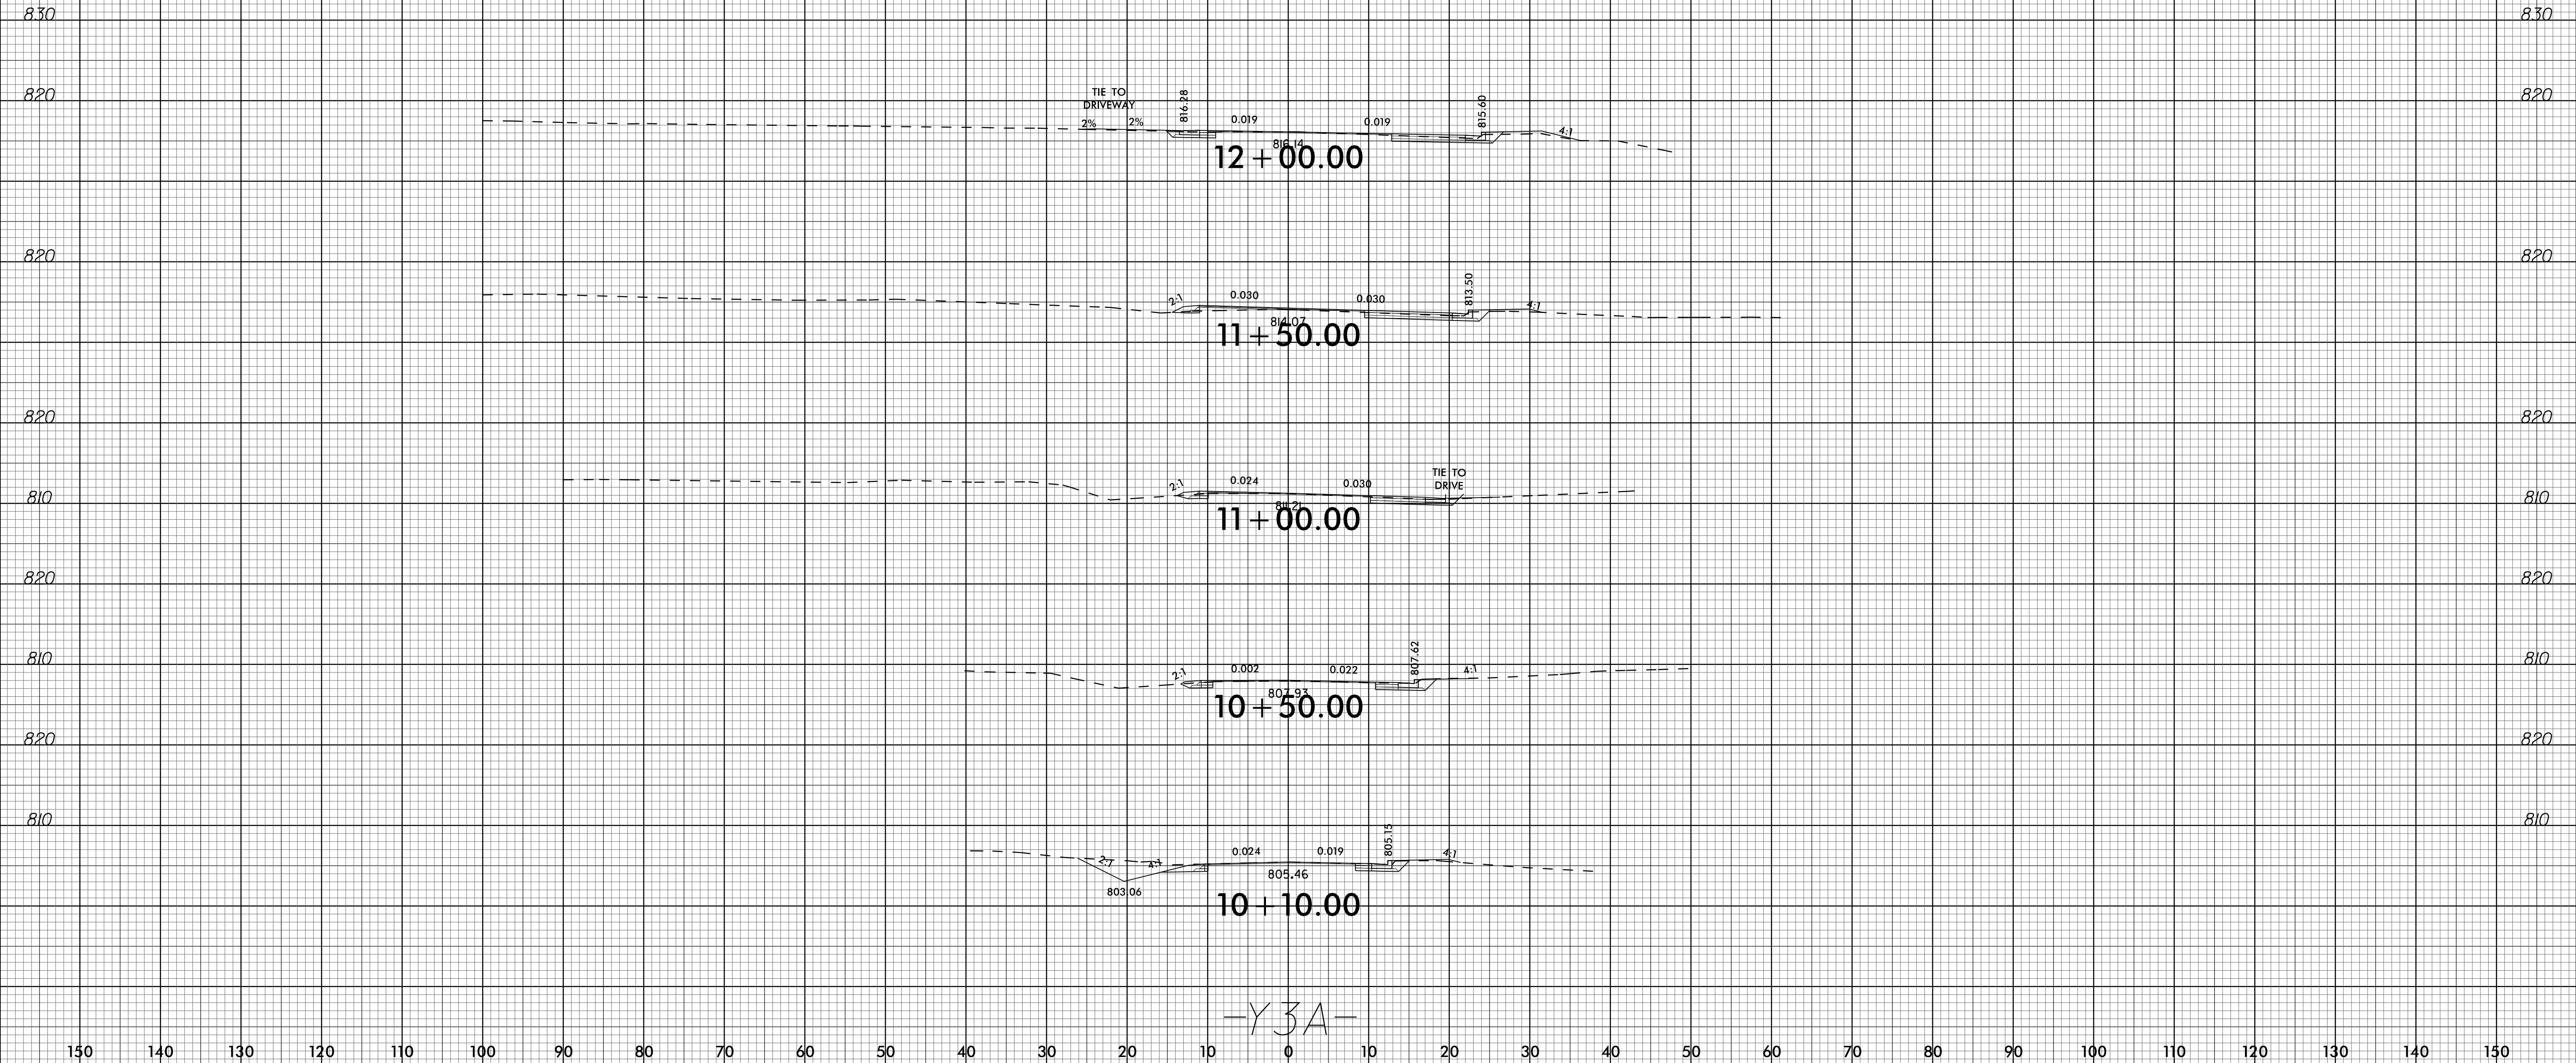


-Y3A-

13-MAR-2023 13:32
S:\PROJECTS\2023\C-5621_R01.y3a.dgn
S:\PROJECTS\2023\C-5621_R01.y3a.dgn

6/23/16

150 140 130 120 110 100 90 80 70 60 50 40 30 20 10 0 10 20 30 40 50 60 70 80 90 100 110 120 130 140 150

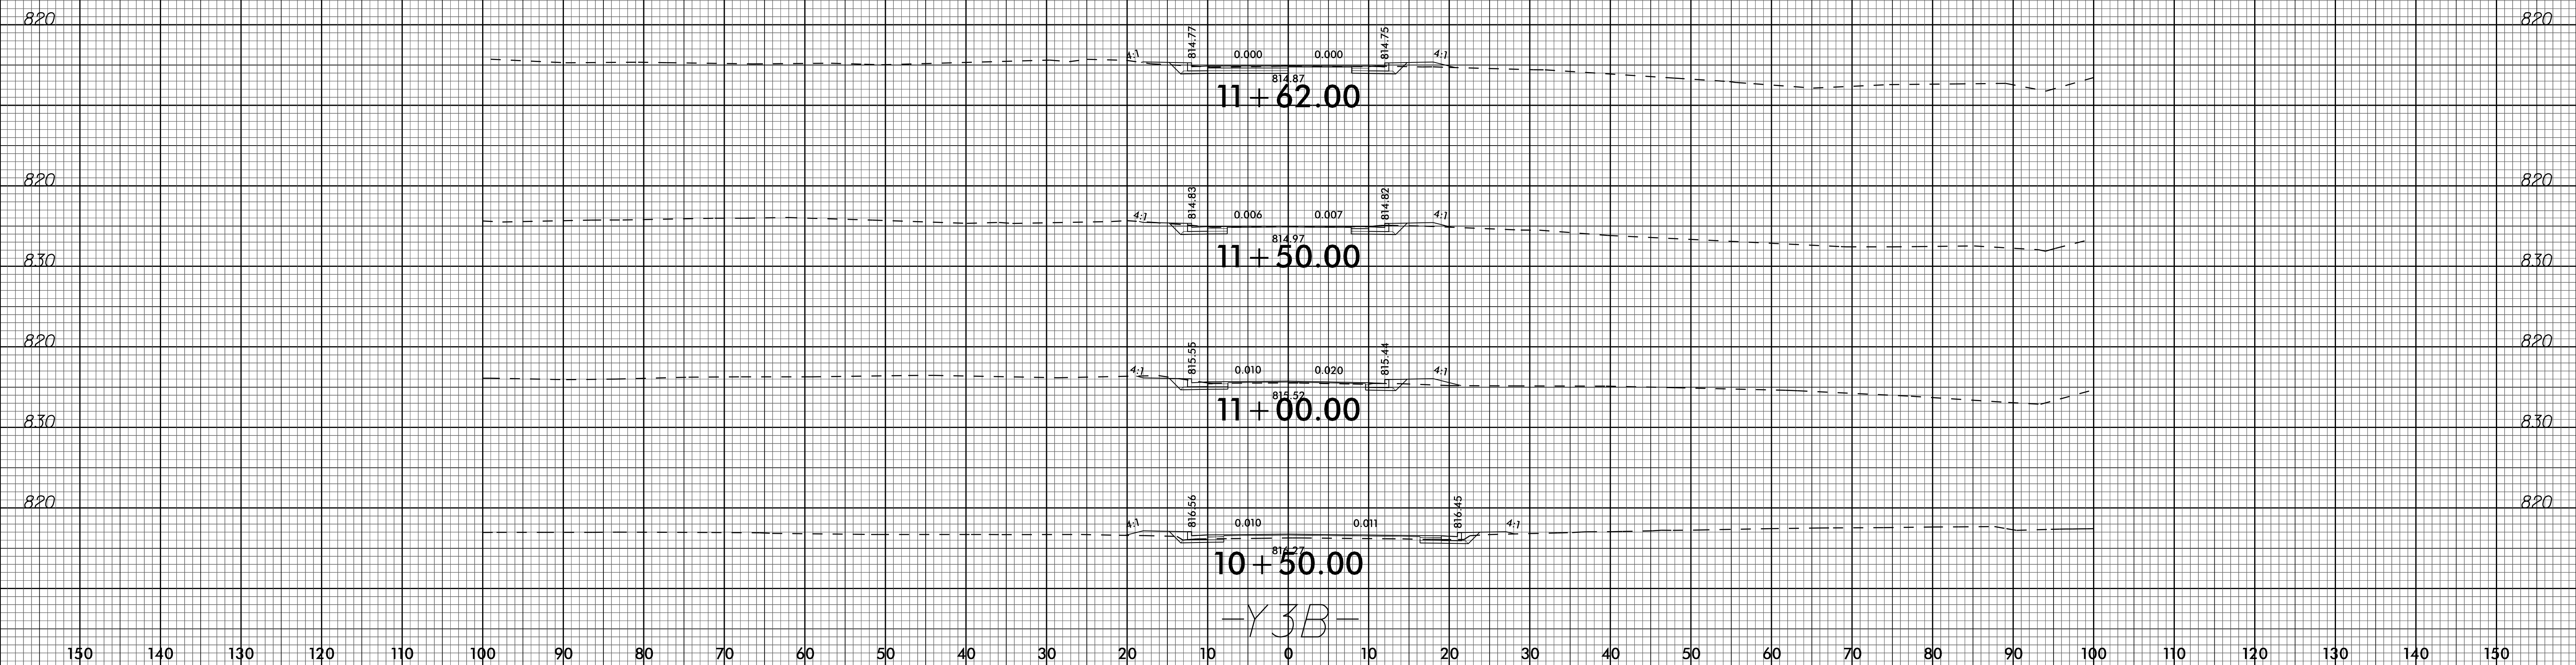


-Y3B-

13-MAR-2023 13:46
S:\PROJECTS\2023\C-5621_Rdy_xpl_Y3B.dgn
S:\PROJECTS\2023\C-5621_Rdy_xpl_Y3B.dwg

150 140 130 120 110 100 90 80 70 60 50 40 30 20 10 0 10 20 30 40 50 60 70 80 90 100 110 120 130 140 150

6/23/16

150 140 130 120 110 100 90 80 70 60 50 40 30 20 10 0 10 20 30 40 50 60 70 80 90 100 110 120 130 140 150

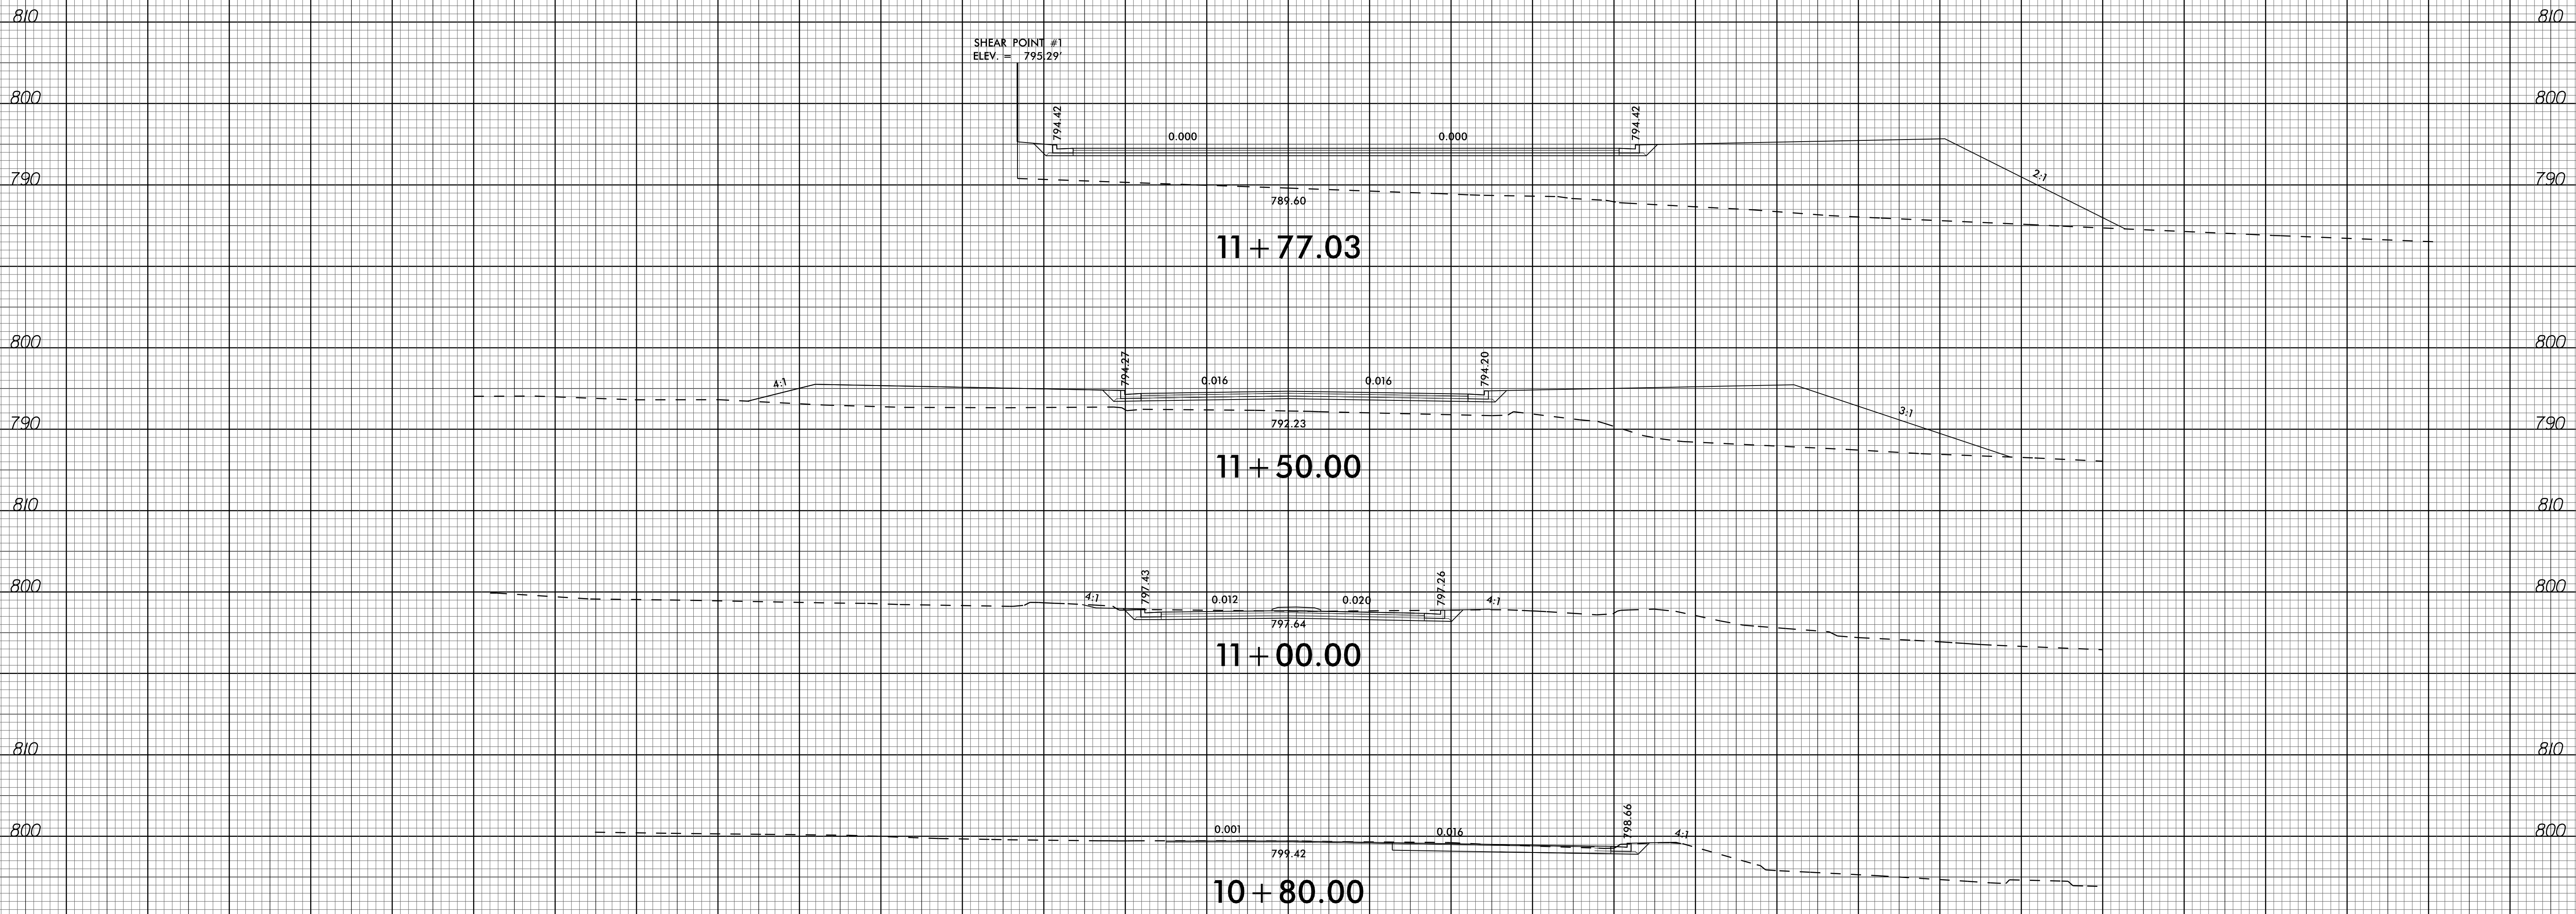

10 + 80.00


-Y4-

150 140 130 120 110 100 90 80 70 60 50 40 30 20 10 0 10 20 30 40 50 60 70 80 90 100 110 120 130 140 150

13-MAR-2023 13:34
S:\PROJECTS\2023\C-5621_Rdy_xpl_Y4.dgn
S:\PROJECTS\2023\C-5621_Rdy_xpl_Y4.dgn

6/23/16

150 140 130 120 110 100 90 80 70 60 50 40 30 20 10 0 10 20 30 40 50 60 70 80 90 100 110 120 130 140 150

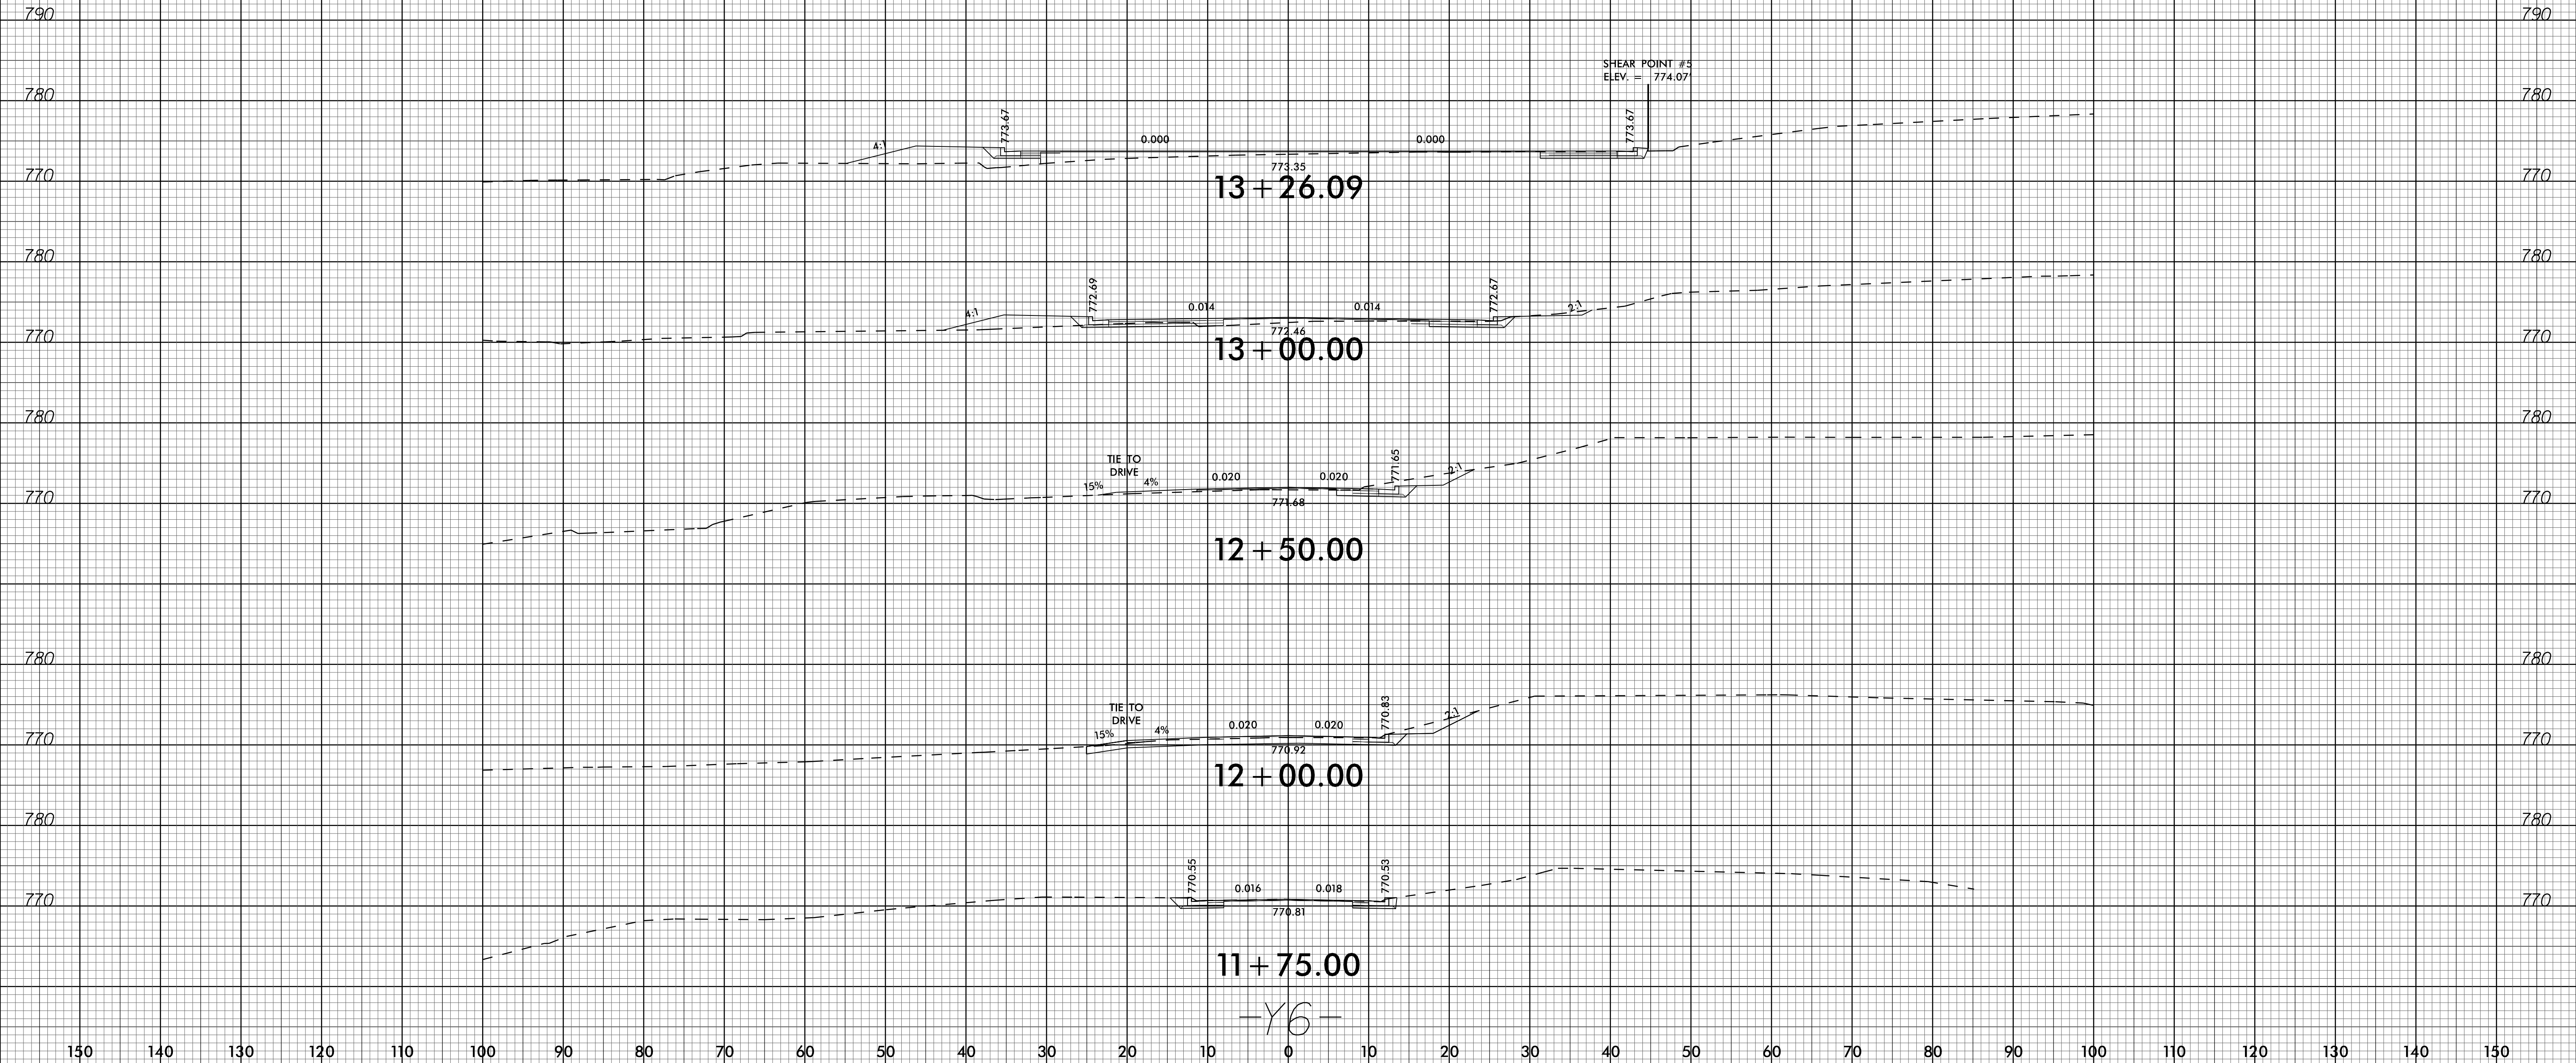


-Y6-

150 140 130 120 110 100 90 80 70 60 50 40 30 20 10 0 10 20 30 40 50 60 70 80 90 100 110 120 130 140 150

13-MAR-2023 13:35
S:\PROJECTS\2023\C-5621_Rdy_xpl_Y6.dgn
S:\PROJECTS\2023\C-5621\Y6.dgn

6/23/16

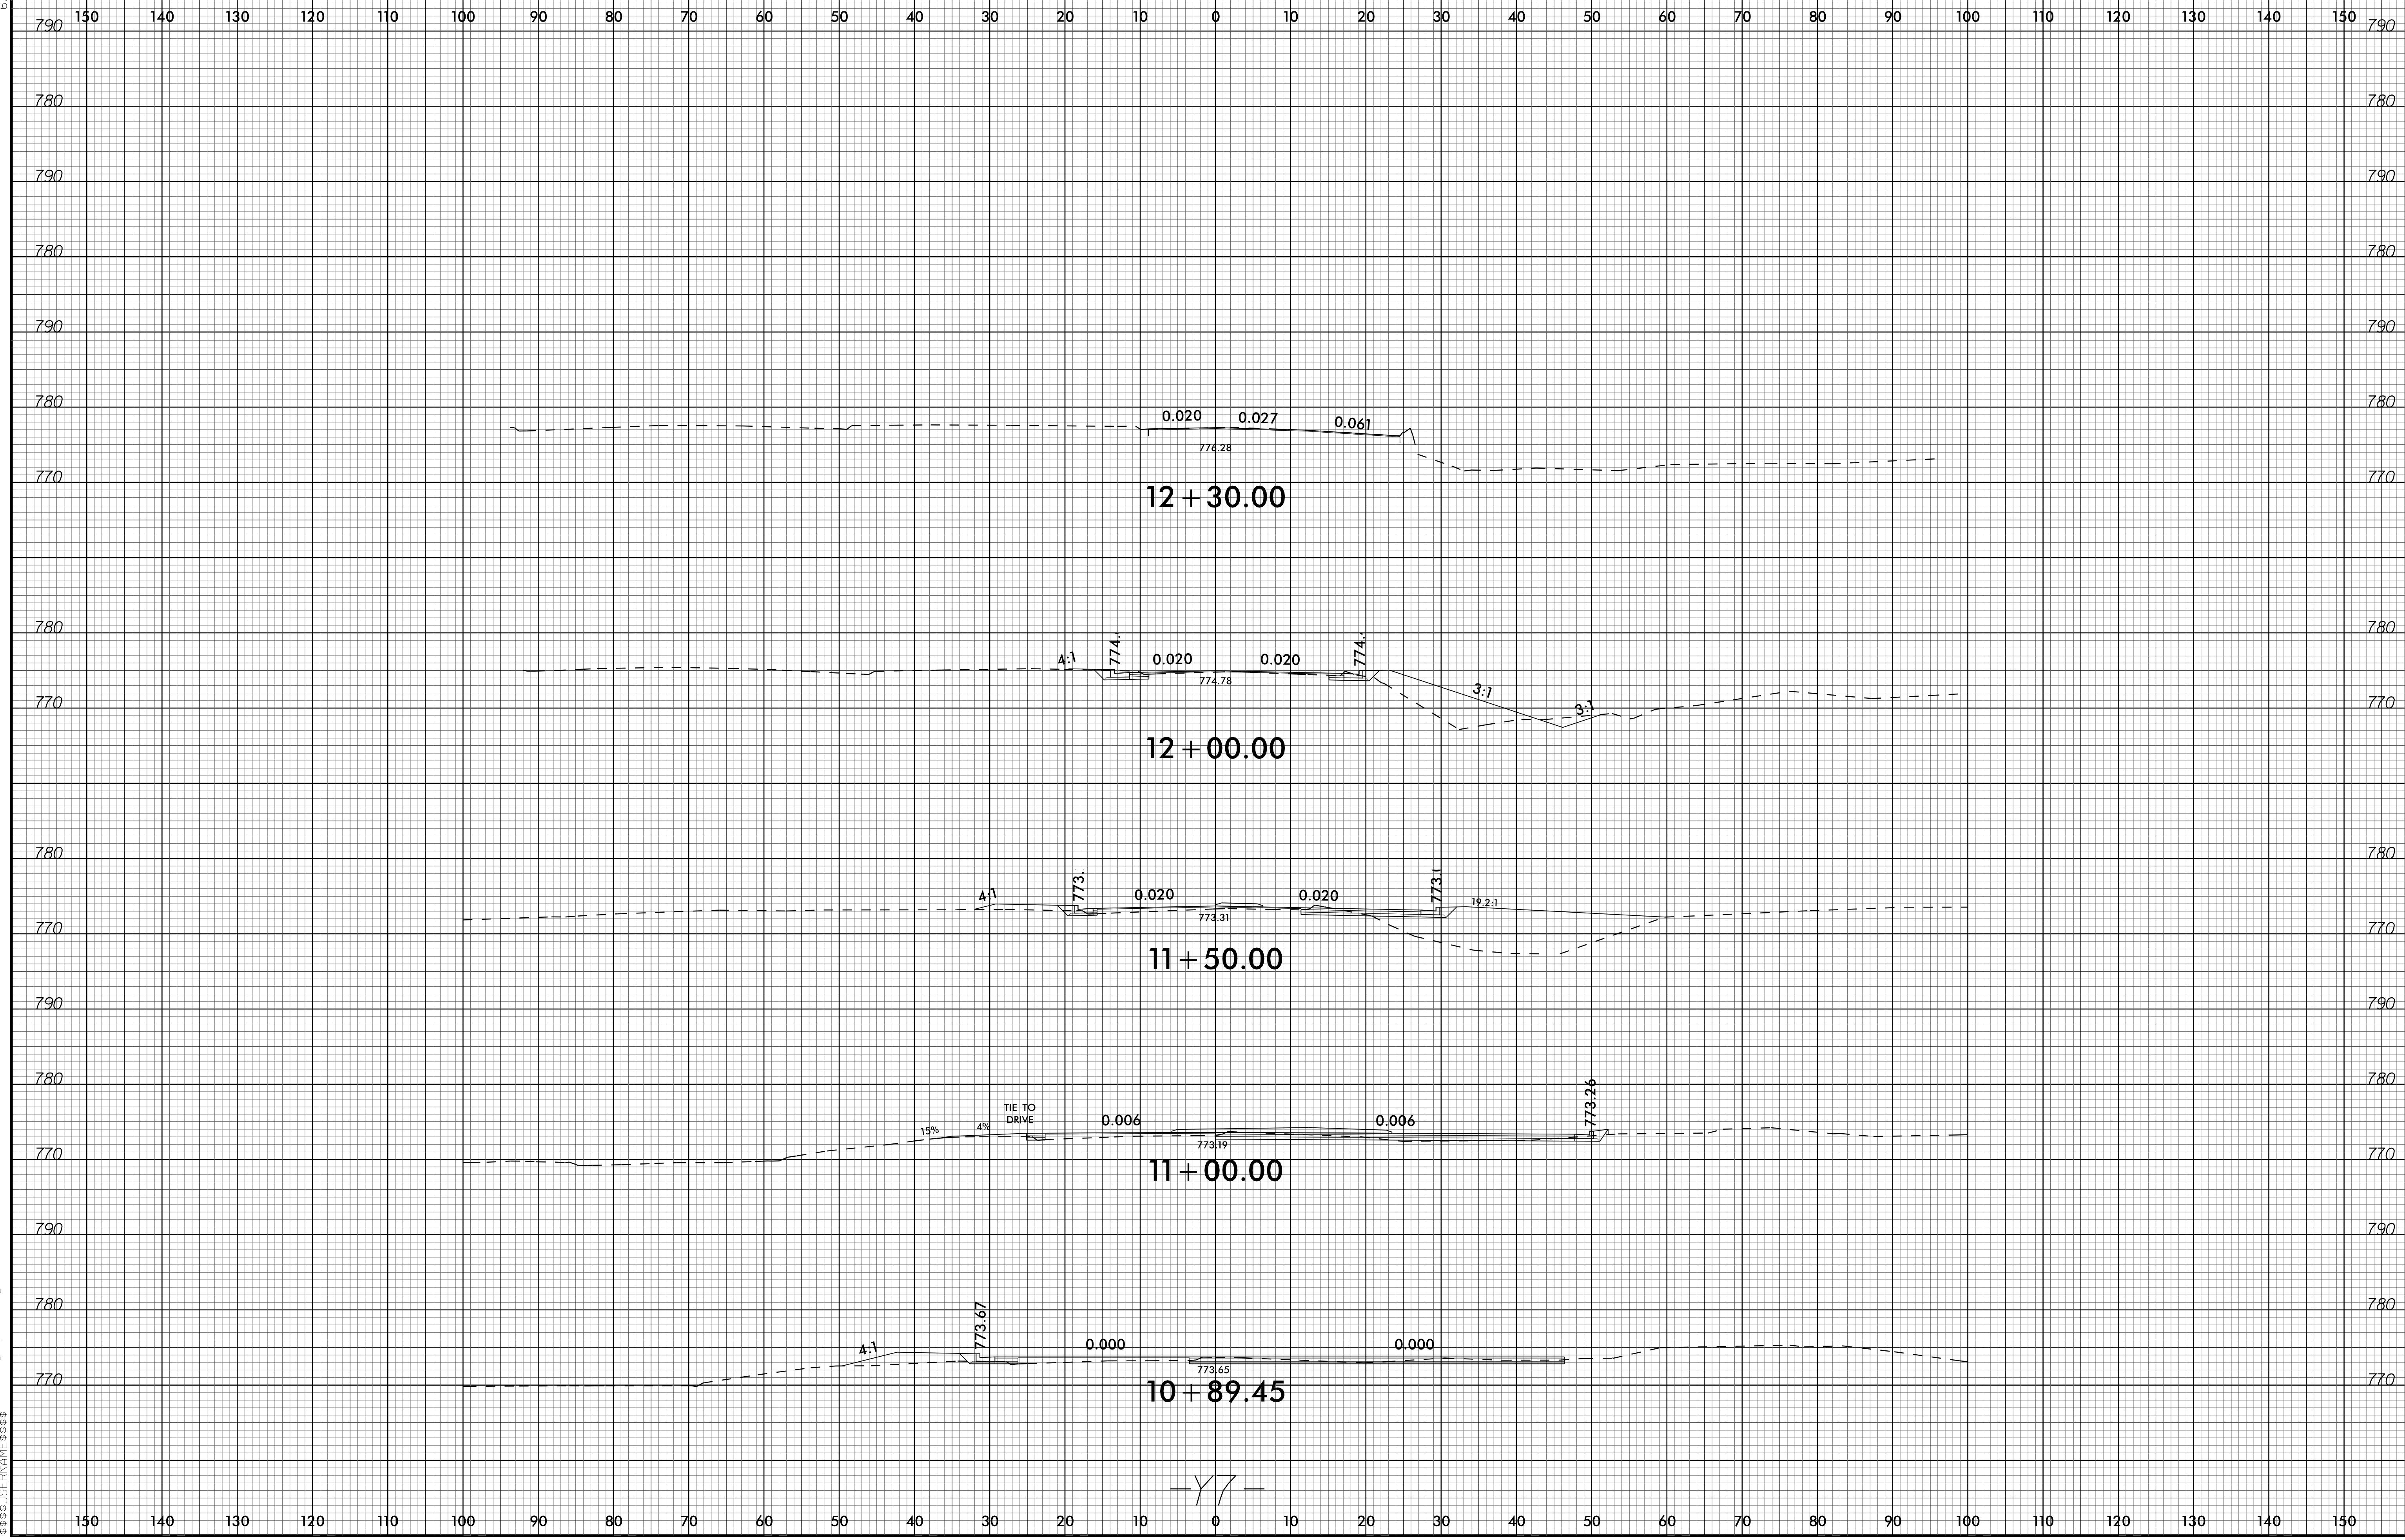


13-MAR-2023 13:36
S:\PROJECTS\2023\C-5621_Rdy_xpl_Y7.dgn
S:\PROJECTS\2023\C-5621_Rdy_xpl_Y7.dgn

-Y7-

6/23/16

150 140 130 120 110 100 90 80 70 60 50 40 30 20 10 0 10 20 30 40 50 60 70 80 90 100 110 120 130 140 150

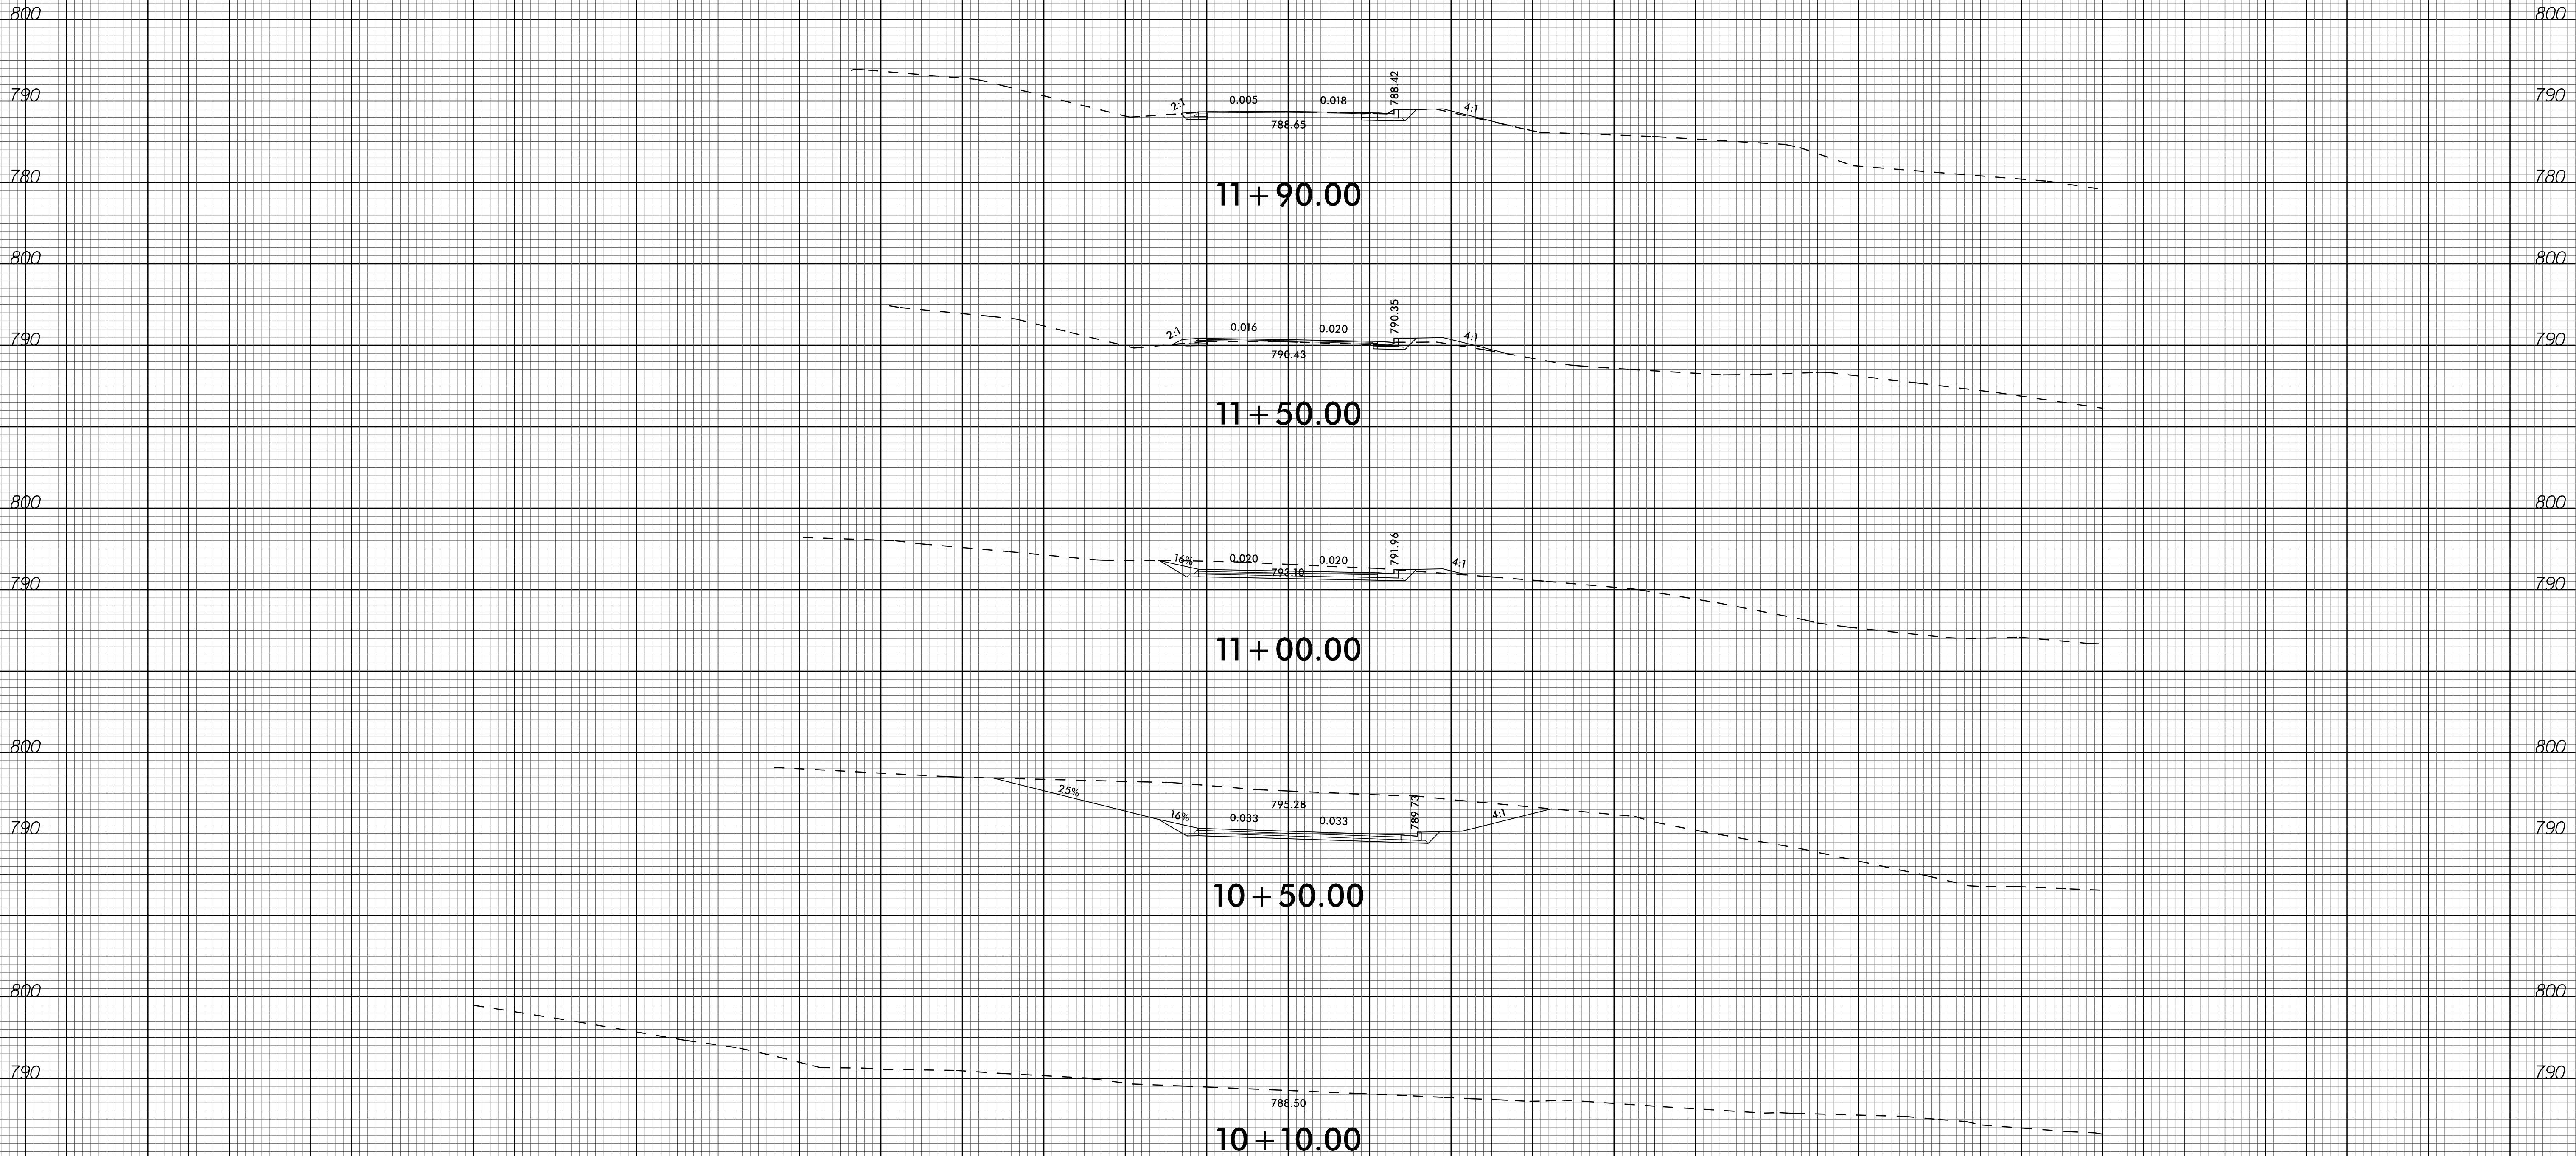


-Y8-

150 140 130 120 110 100 90 80 70 60 50 40 30 20 10 0 10 20 30 40 50 60 70 80 90 100 110 120 130 140 150

13-MAR-2023 13:37
S:\PROJECTS\2023\C-5621_R01\XPL\Y8.dgn
3:30:58 PM

6/23/16

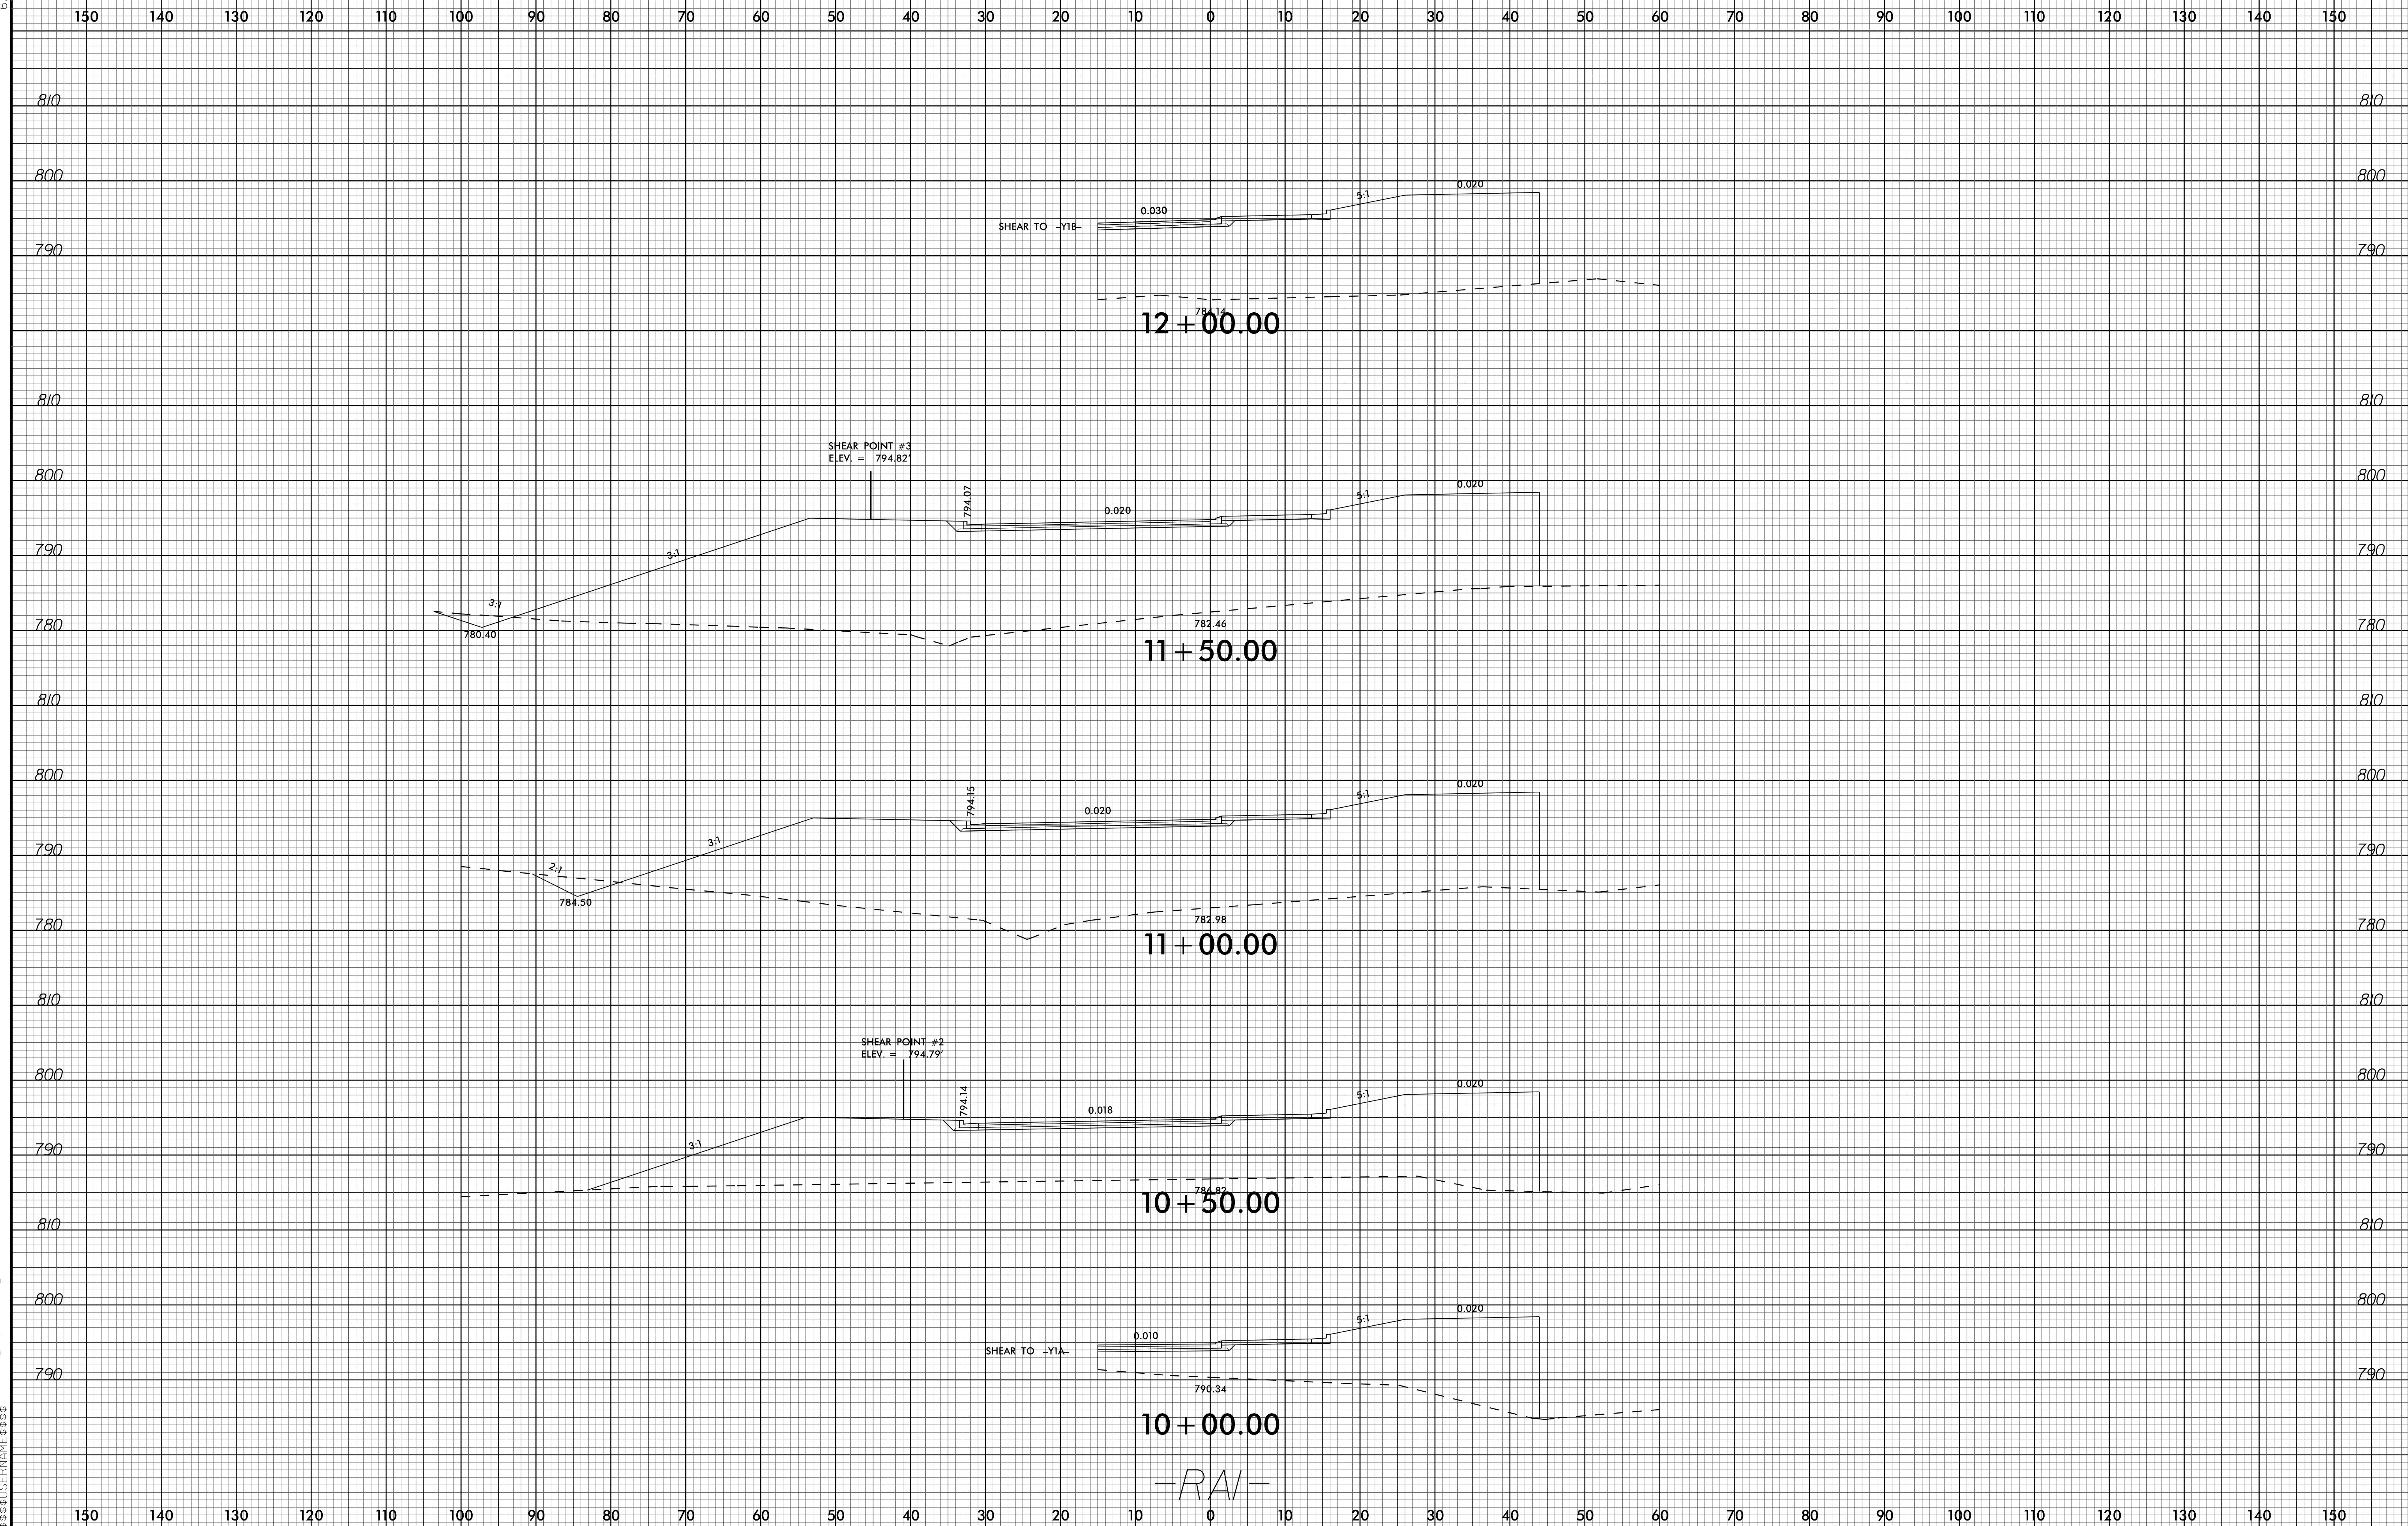


13-MAR-2023 13:38
S:\PROJECTS\2023\C-5621_R01\RAI.dgn
S:\PROJECTS\2023\C-5621_R01\RAI.dgn

-RAI-

6/23/16


150 140 130 120 110 100 90 80 70 60 50 40 30 20 10 0 10 20 30 40 50 60 70 80 90 100 110 120 130 140 150

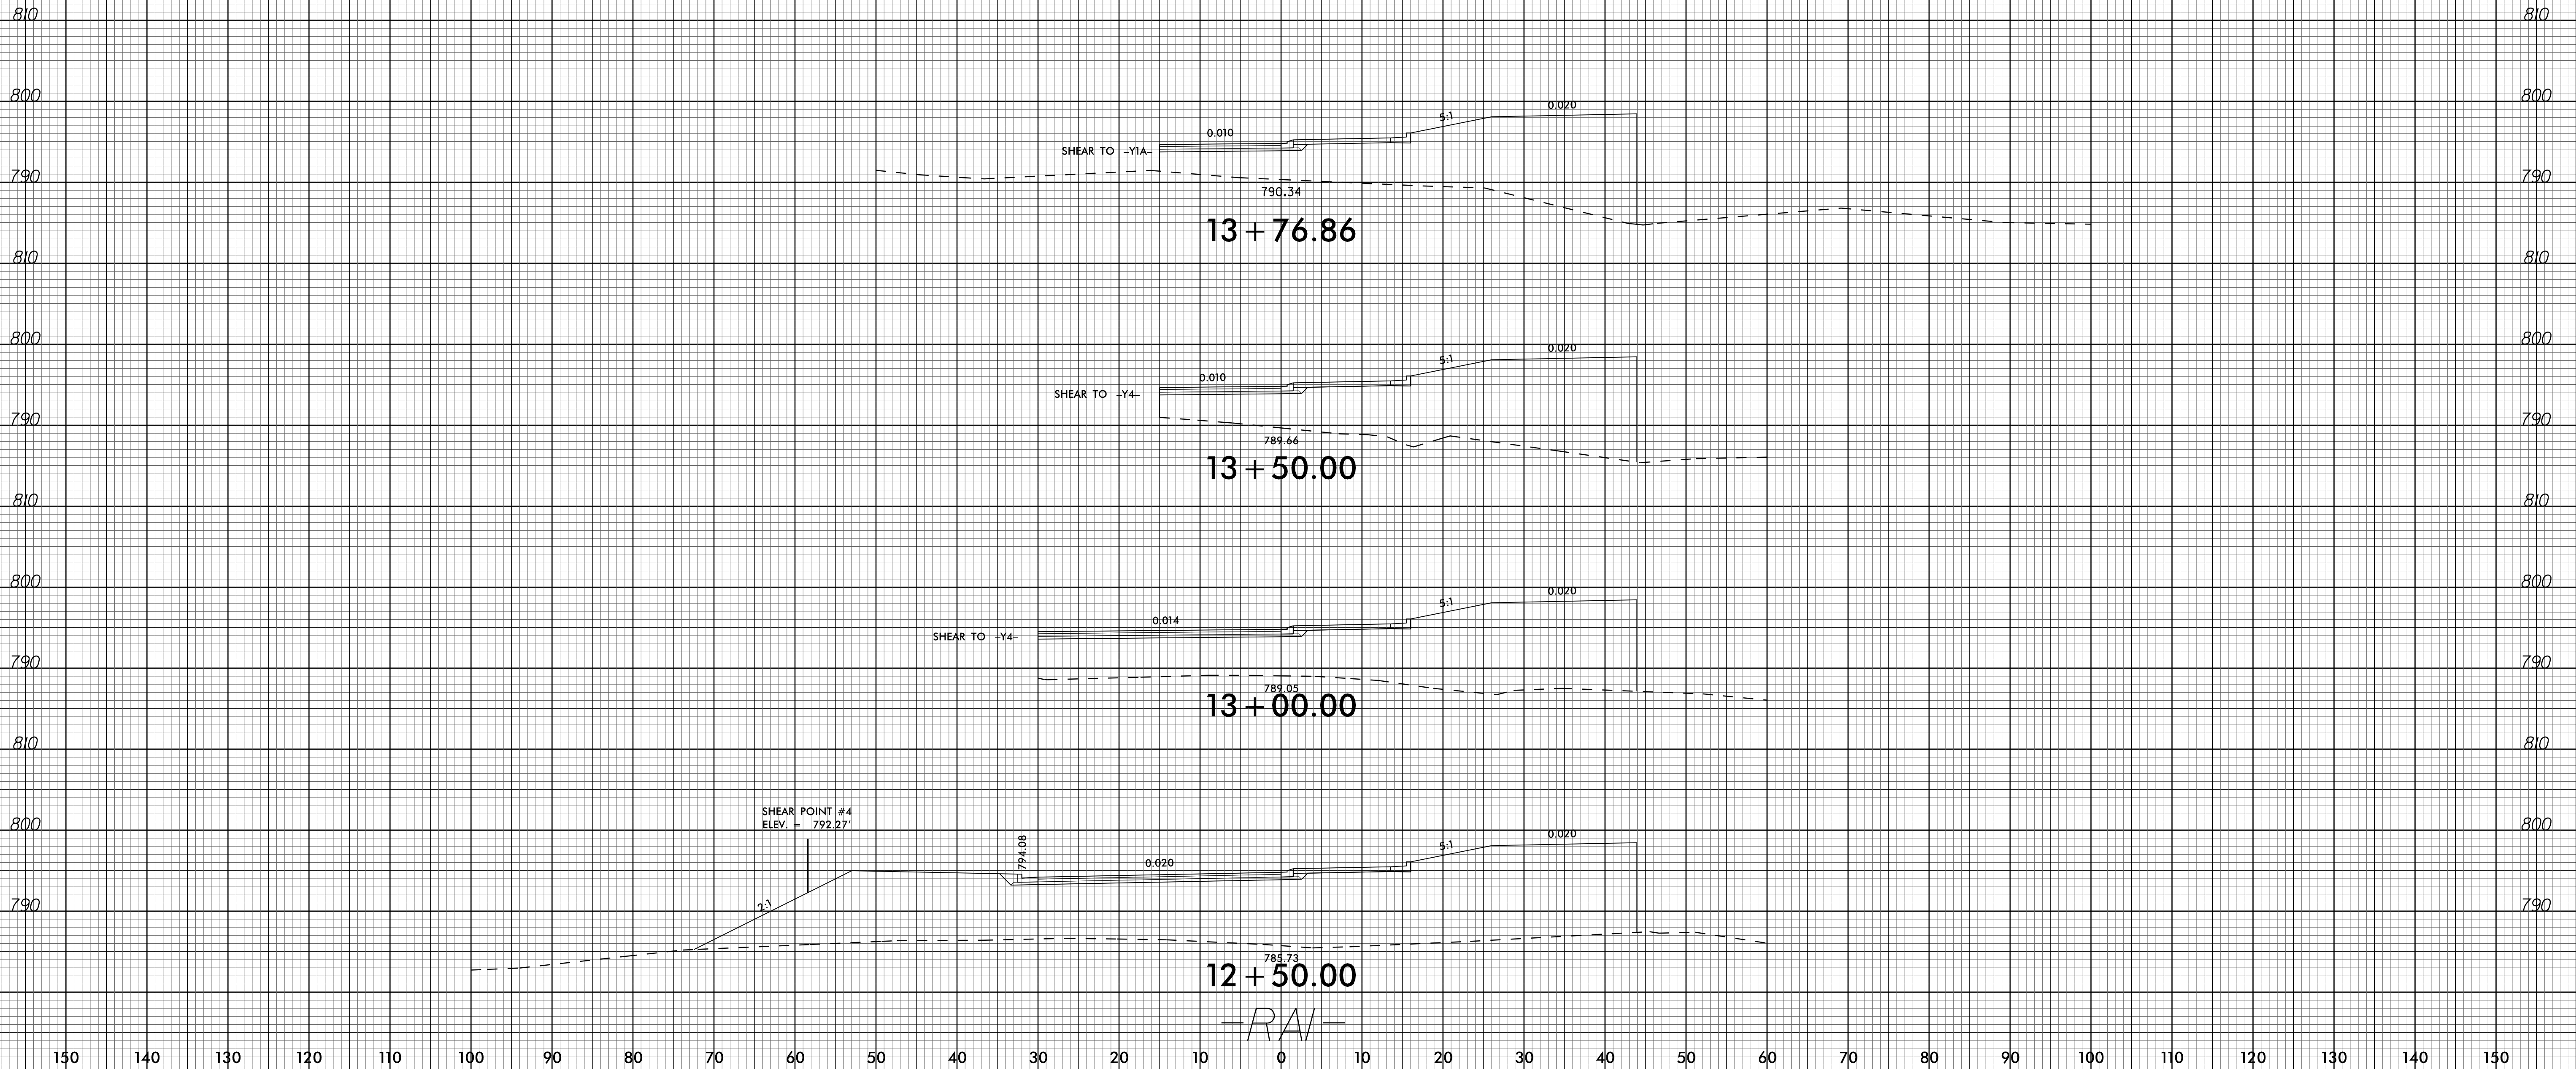

150 140 130 120 110 100 90 80 70 60 50 40 30 20 10 0 10 20 30 40 50 60 70 80 90 100 110 120 130 140 150

13-MAR-2023 13:38
S:\PROJECTS\2023\C-5621_Raj_xpl_RAI.dgn
S:\PROJECTS\2023\C-5621_Raj_xpl_RAI.dgn

6/23/16

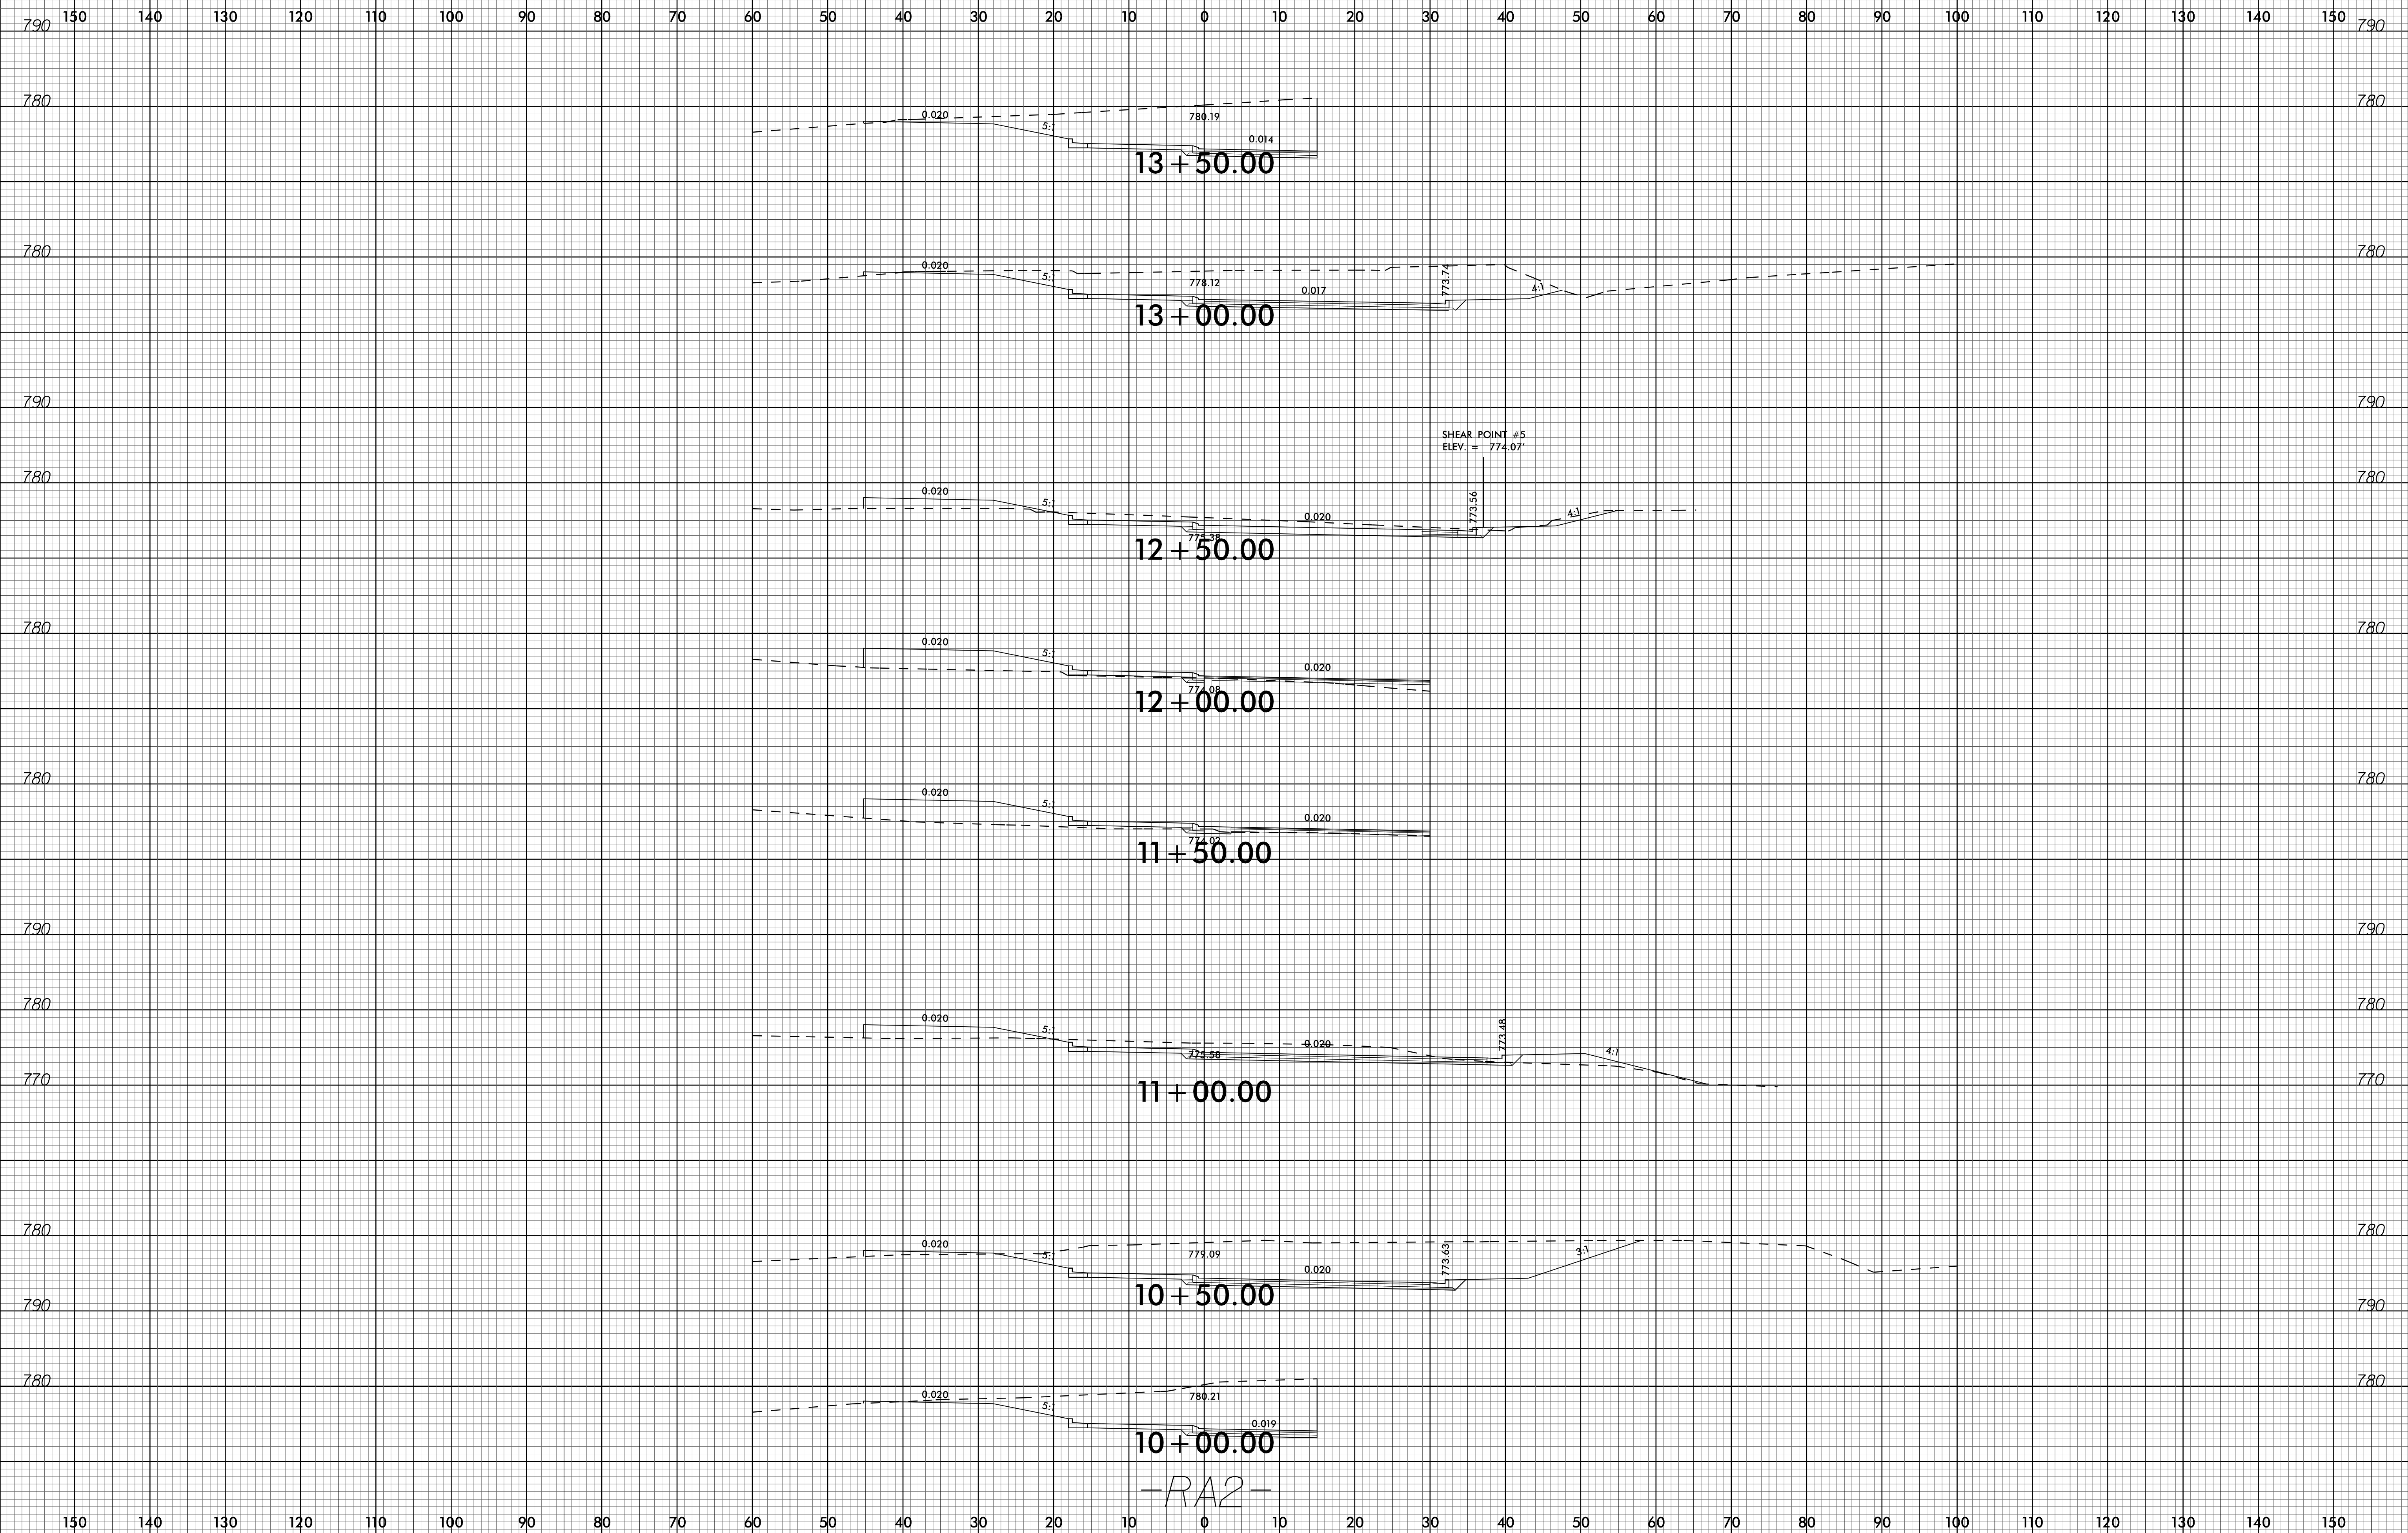


-RA2-

13-MAR-2023 13:39
S:\PROJECTS\2023\C-5621_Rdy_xpl_RA2.dgn
S:\PROJECTS\2023\C-5621_Rdy_xpl_RA2.dgn

6/23/16

RS&H 1520 SOUTH BOULEVARD, SUITE 200
CHARLOTTE, NC 28203
NC FIRM LICENSE NO. F-0493

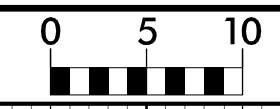

PROJ. REFERENCE NO.
C-5621

SHEET NO.
X-22


150 140 130 120 110 100 90 80 70 60 50 40 30 20 10 0 10 20 30 40 50 60 70 80 90 100 110 120 130 140 150

790

790

780

780

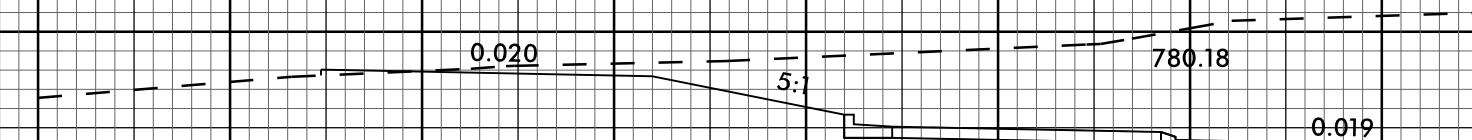

13+76.70


-RA2-

150 140 130 120 110 100 90 80 70 60 50 40 30 20 10 0 10 20 30 40 50 60 70 80 90 100 110 120 130 140 150

13-MAR-2023 13:40
S:\PROJECTS\2023\C-5621_Rdy_xpl_RA2.dgn
S:\PROJECTS\2023\C-5621_Rdy_xpl_RA2.dgn

6/23/16

150 140 130 120 110 100 90 80 70 60 50 40 30 20 10 0 10 20 30 40 50 60 70 80 90 100 110 120 130 140 150

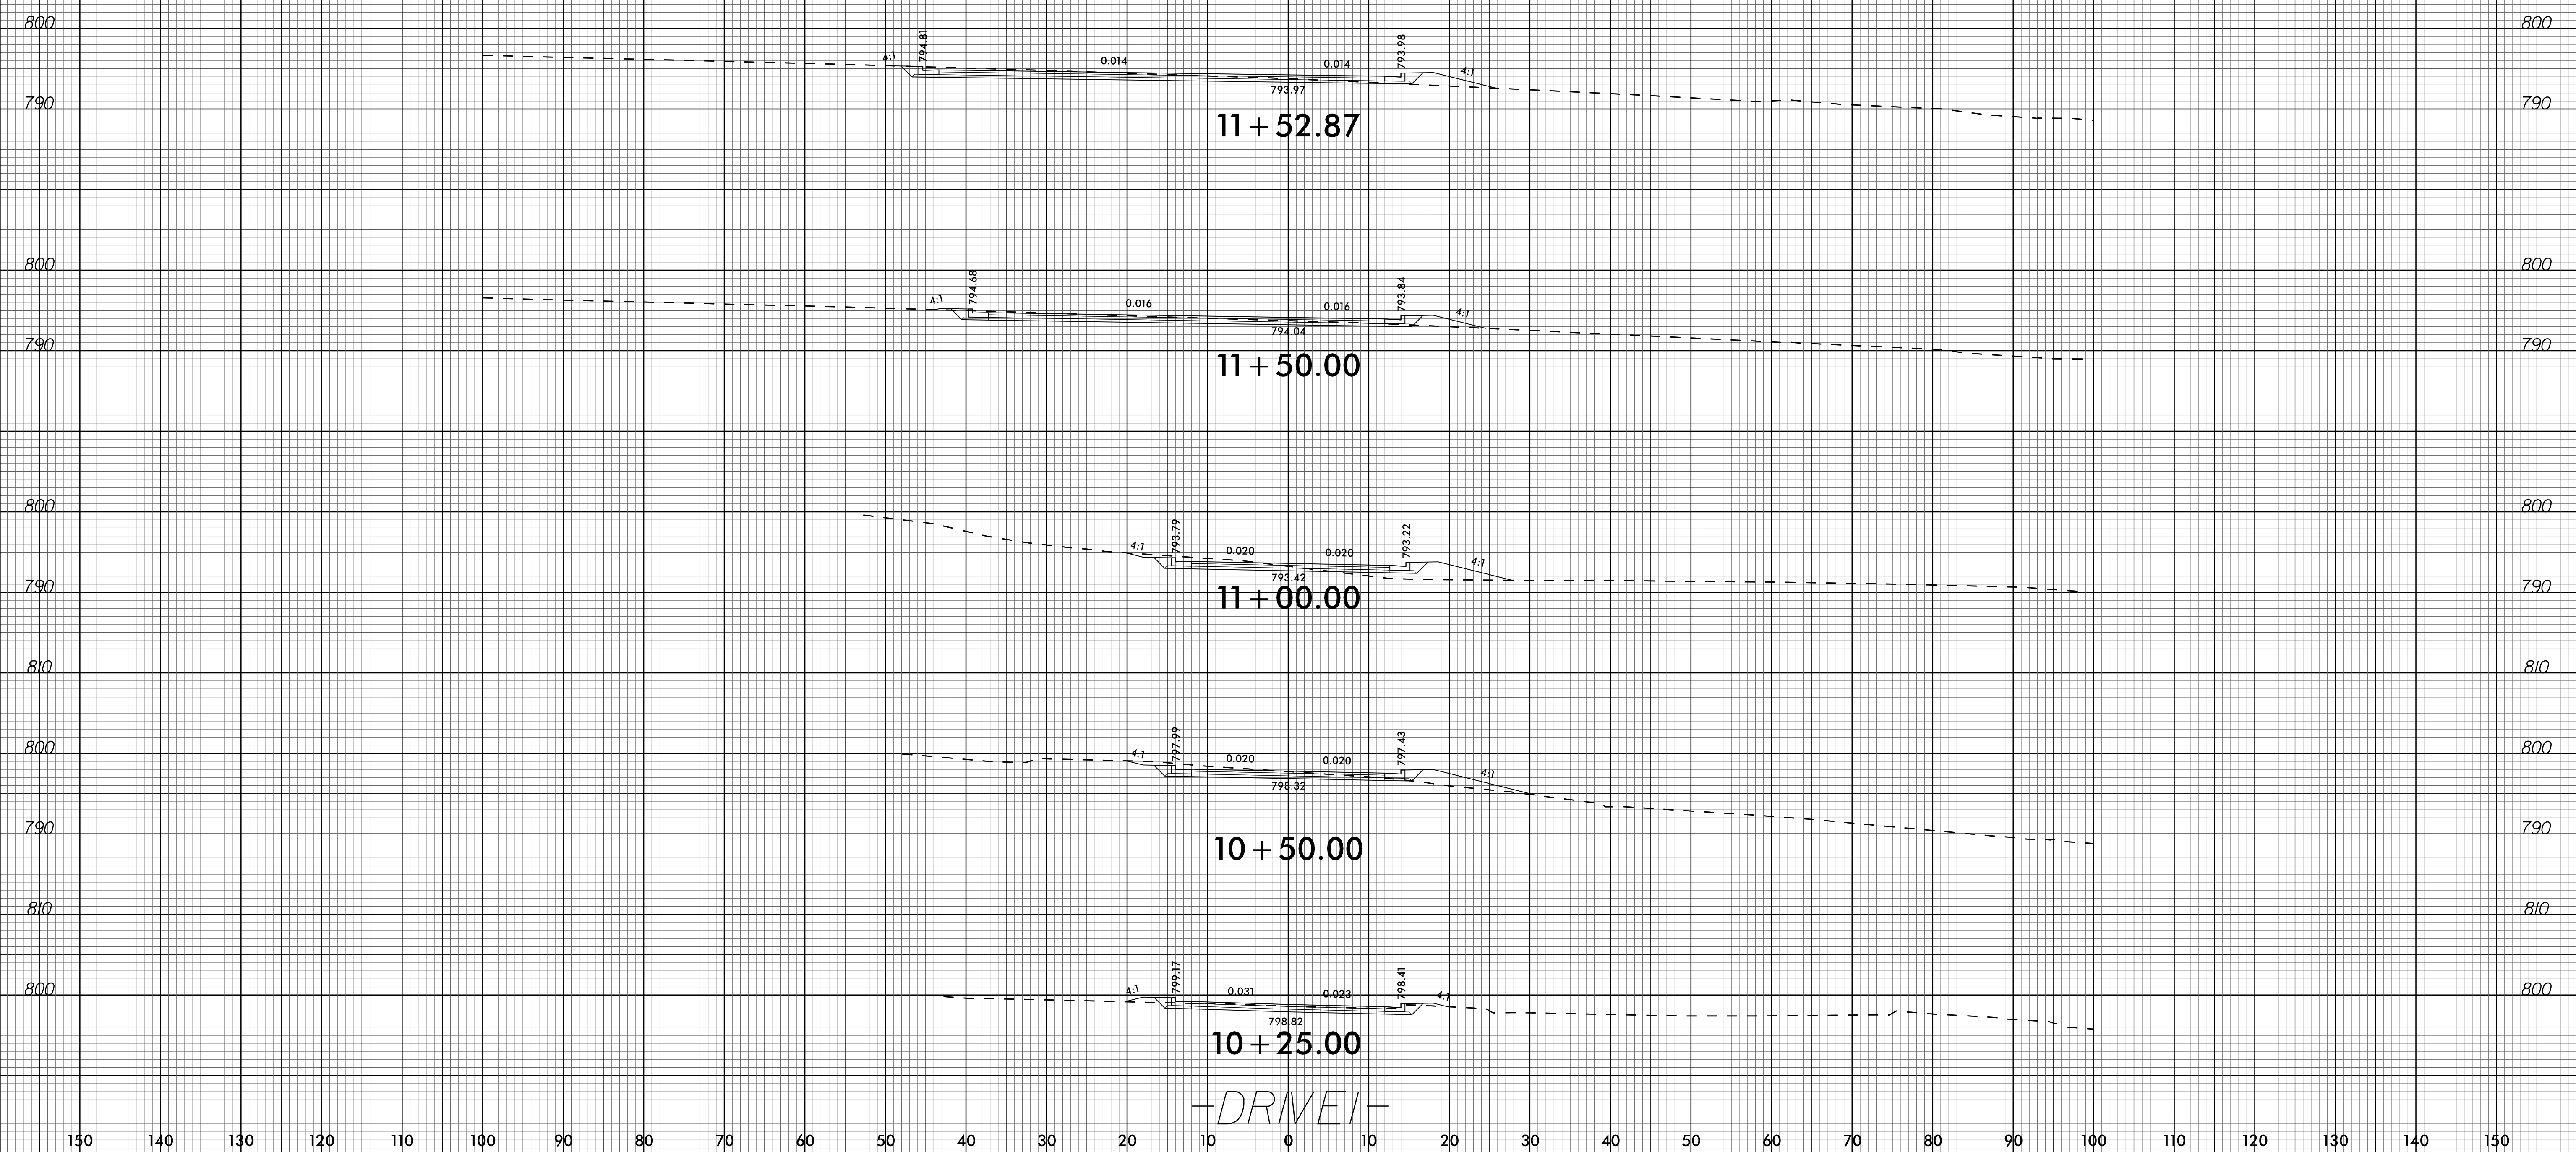

150 140 130 120 110 100 90 80 70 60 50 40 30 20 10 0 10 20 30 40 50 60 70 80 90 100 110 120 130 140 150

13-MAR-2023 13:44
S:\PROJECTS\2023\C-5621\F01.dwg
S:\PROJECTS\2023\C-5621\F01_DRIVE1.dgn