


MATCHLINE -EL- STA 36 + 98.18  
(SEE SHEET 2)

MATCHLINE -EL- STA 49 + 97.20  
(SEE SHEET 4)

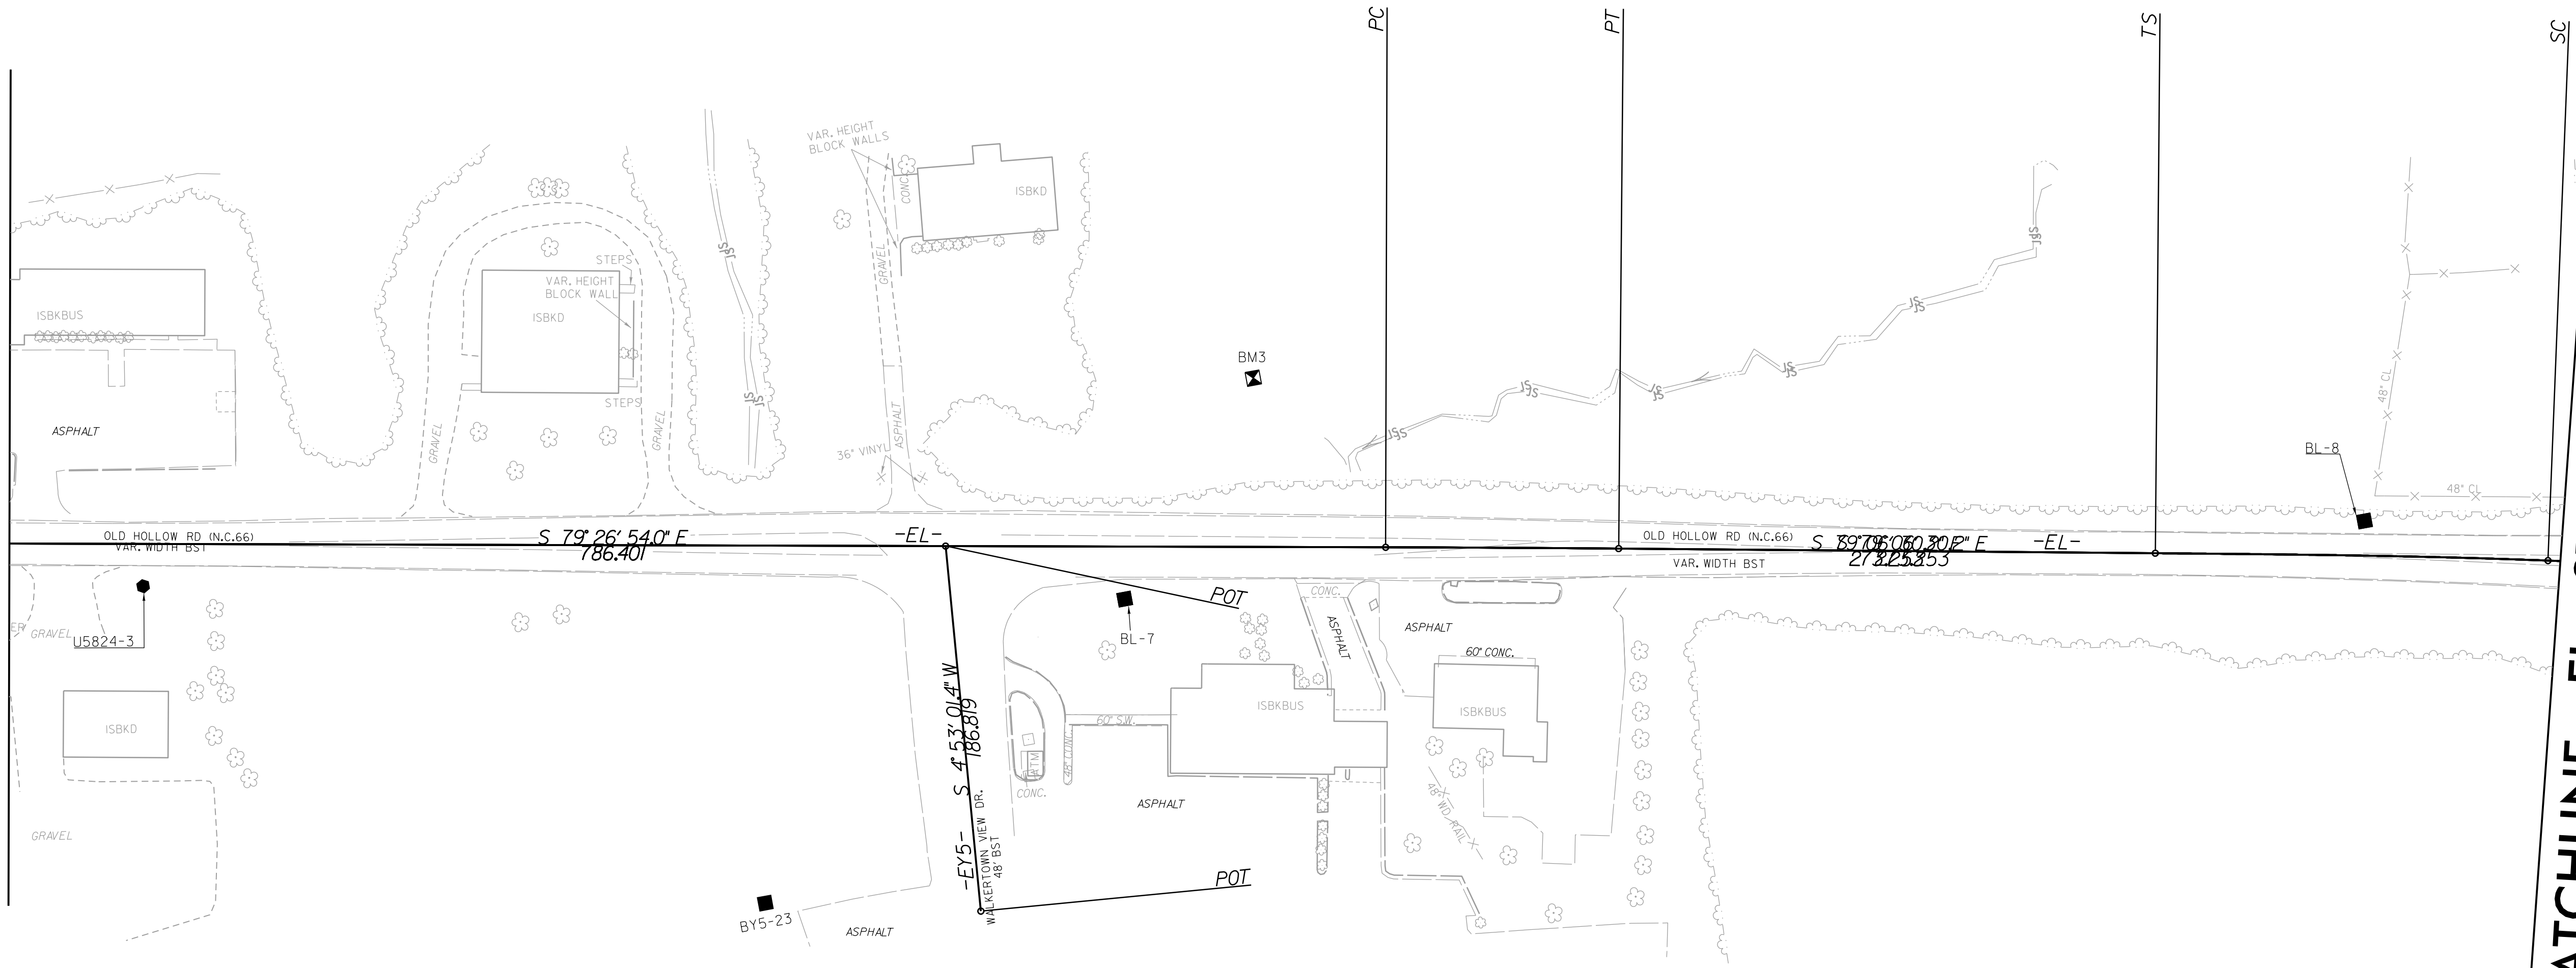

**NOTES:**

1. PROJECT CONTROL WAS ESTABLISHED USING GNSS, THE GLOBAL NAVIGATION SATELLITE SYSTEM.
2. THE SURVEY CONTROL DATA FOR THIS PROJECT HAS BEEN COMPILED FROM VARIOUS SOURCES. IF FURTHER INFORMATION REGARDING PROJECT CONTROL IS NEEDED, PLEASE CONTACT THE DIVISION 9 DDC UNIT.

I6-AUG-2023 13:08 S:\Projects\Development\IF\Projects\Control Sheets\U5824\_ddc\_rw02c-3.dgn U5824-3.dwg AT DIVISION 9 DDC