






UTILITIES BY OTHERS

ALL PROPOSED UTILITY WORK SHOWN ON THIS SHEET WILL BE DONE BY OTHERS. NO PAYMENT WILL BE MADE TO THE CONTRACTOR FOR PROPOSED UTILITY WORK SHOWN ON THIS SHEET.

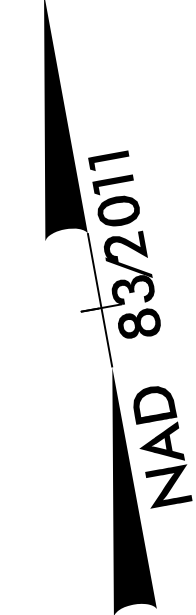

MATCHLINE -L- STA 37+00.00
(SEE SHEET UO-3)

MATCHLINE -L- STA 50+00.00
(SEE SHEET UO-5)

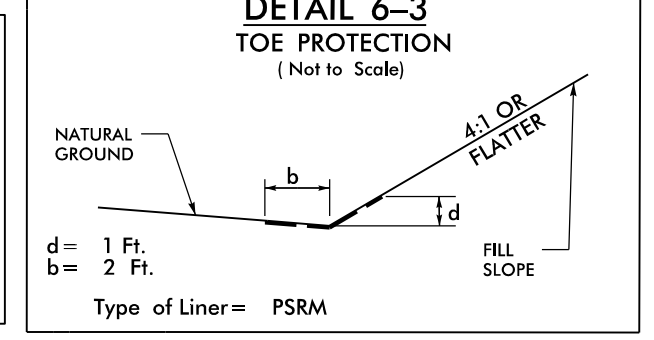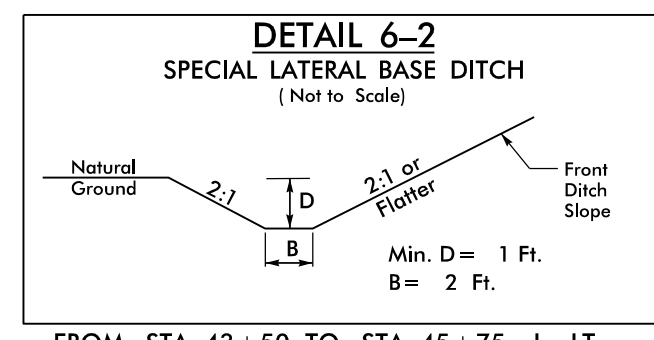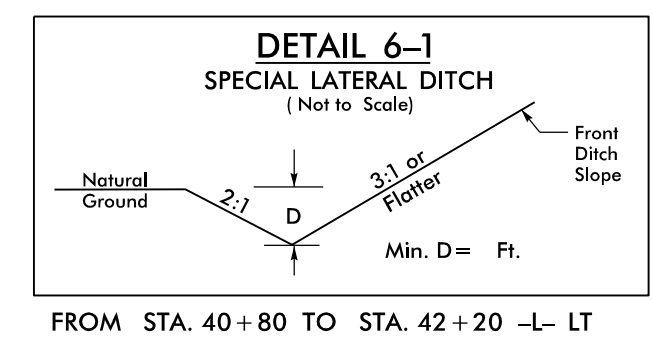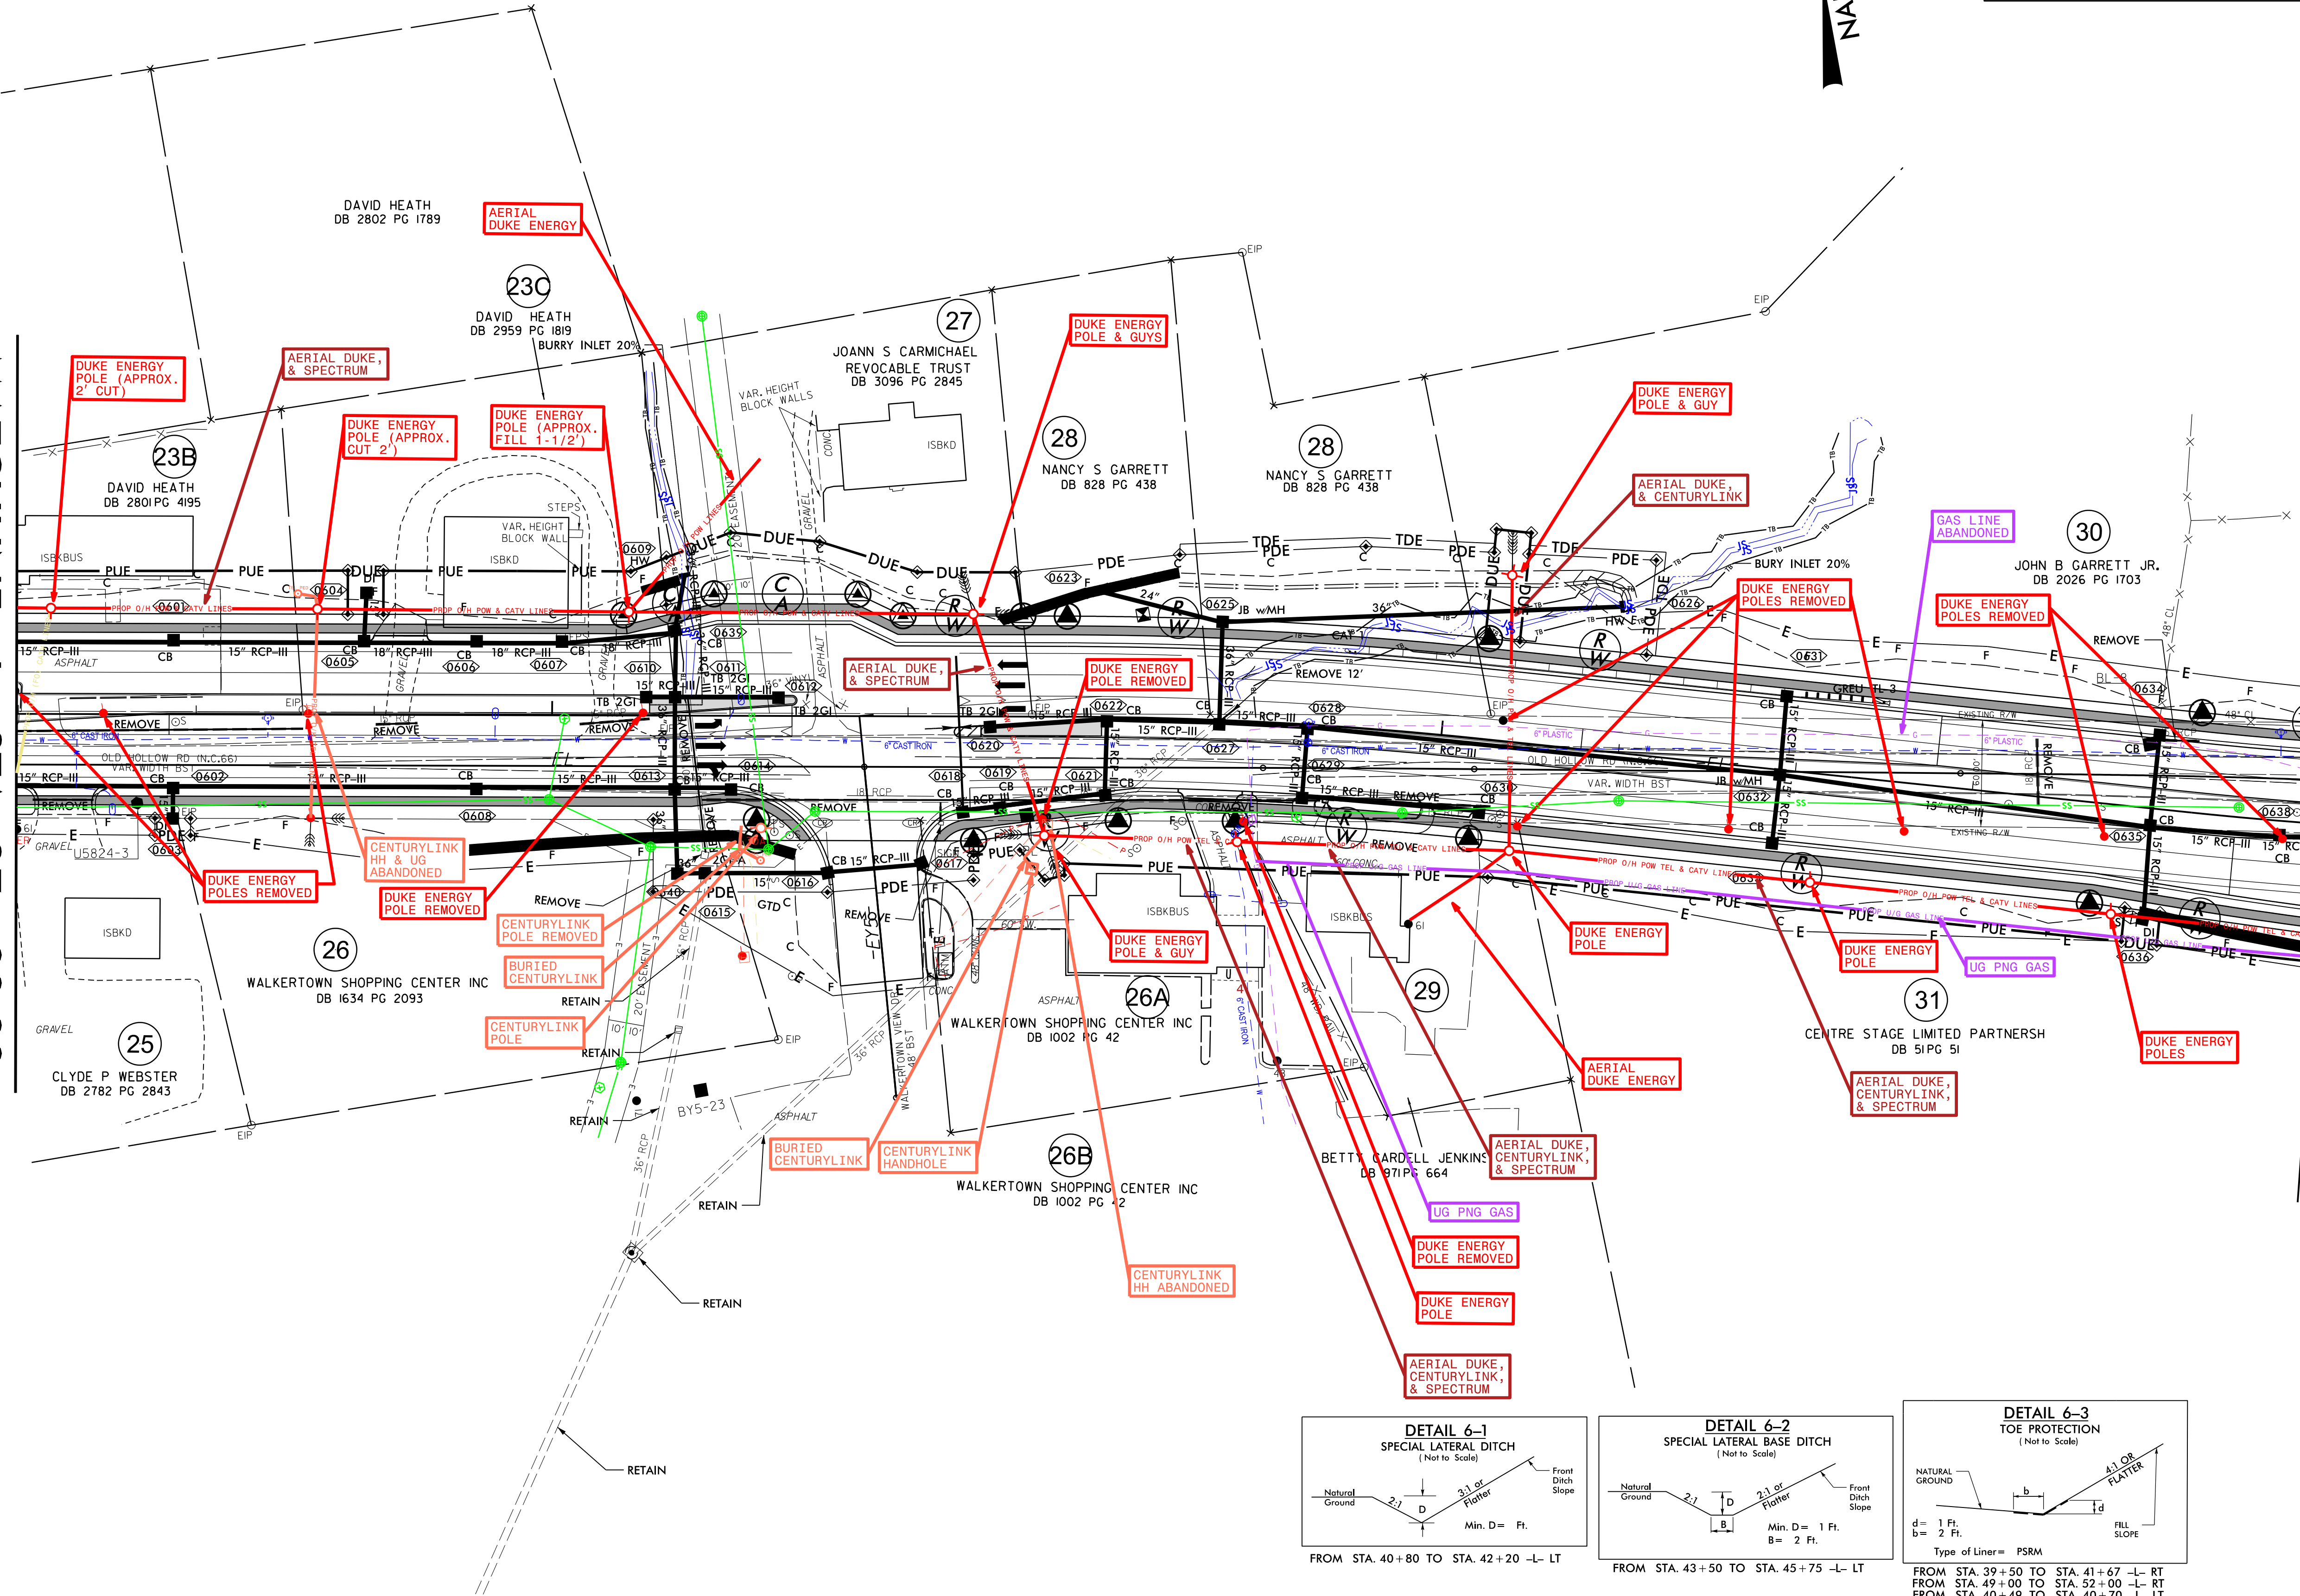

5/14/99

U:\5824\AUG-2023\22122\perrying\UB0\A-Proj\U5824-ut_rdy6_UO04_psh.dgn