

DOCUMENT NOT CONSIDERED FINAL  
UNLESS ALL SIGNATURES COMPLETED


Prepared in the Office of:



AECOM TECHNICAL SERVICES OF NORTH CAROLINA, INC.  
701 CORPORATE CENTER DRIVE, SUITE 475, RALEIGH, NC 27607  
919-854-6200 919-854-6259 (fax)  
F - 0342

PROJECT REFERENCE NO.	SHEET NO.
U-5824	UC-20
DESIGNED BY: FR	
DRAWN BY: FR/RR	
CHECKED BY: SS	
APPROVED BY: JT	
REVISED:	
NORTH CAROLINA DEPARTMENT OF TRANSPORTATION	
UTILITIES ENGINEERING SEC. PHONE: (919) 707-6690 FAX: (919) 250-4151	
10/4/2023   12:06 PM EDT	

### UTILITY CONSTRUCTION

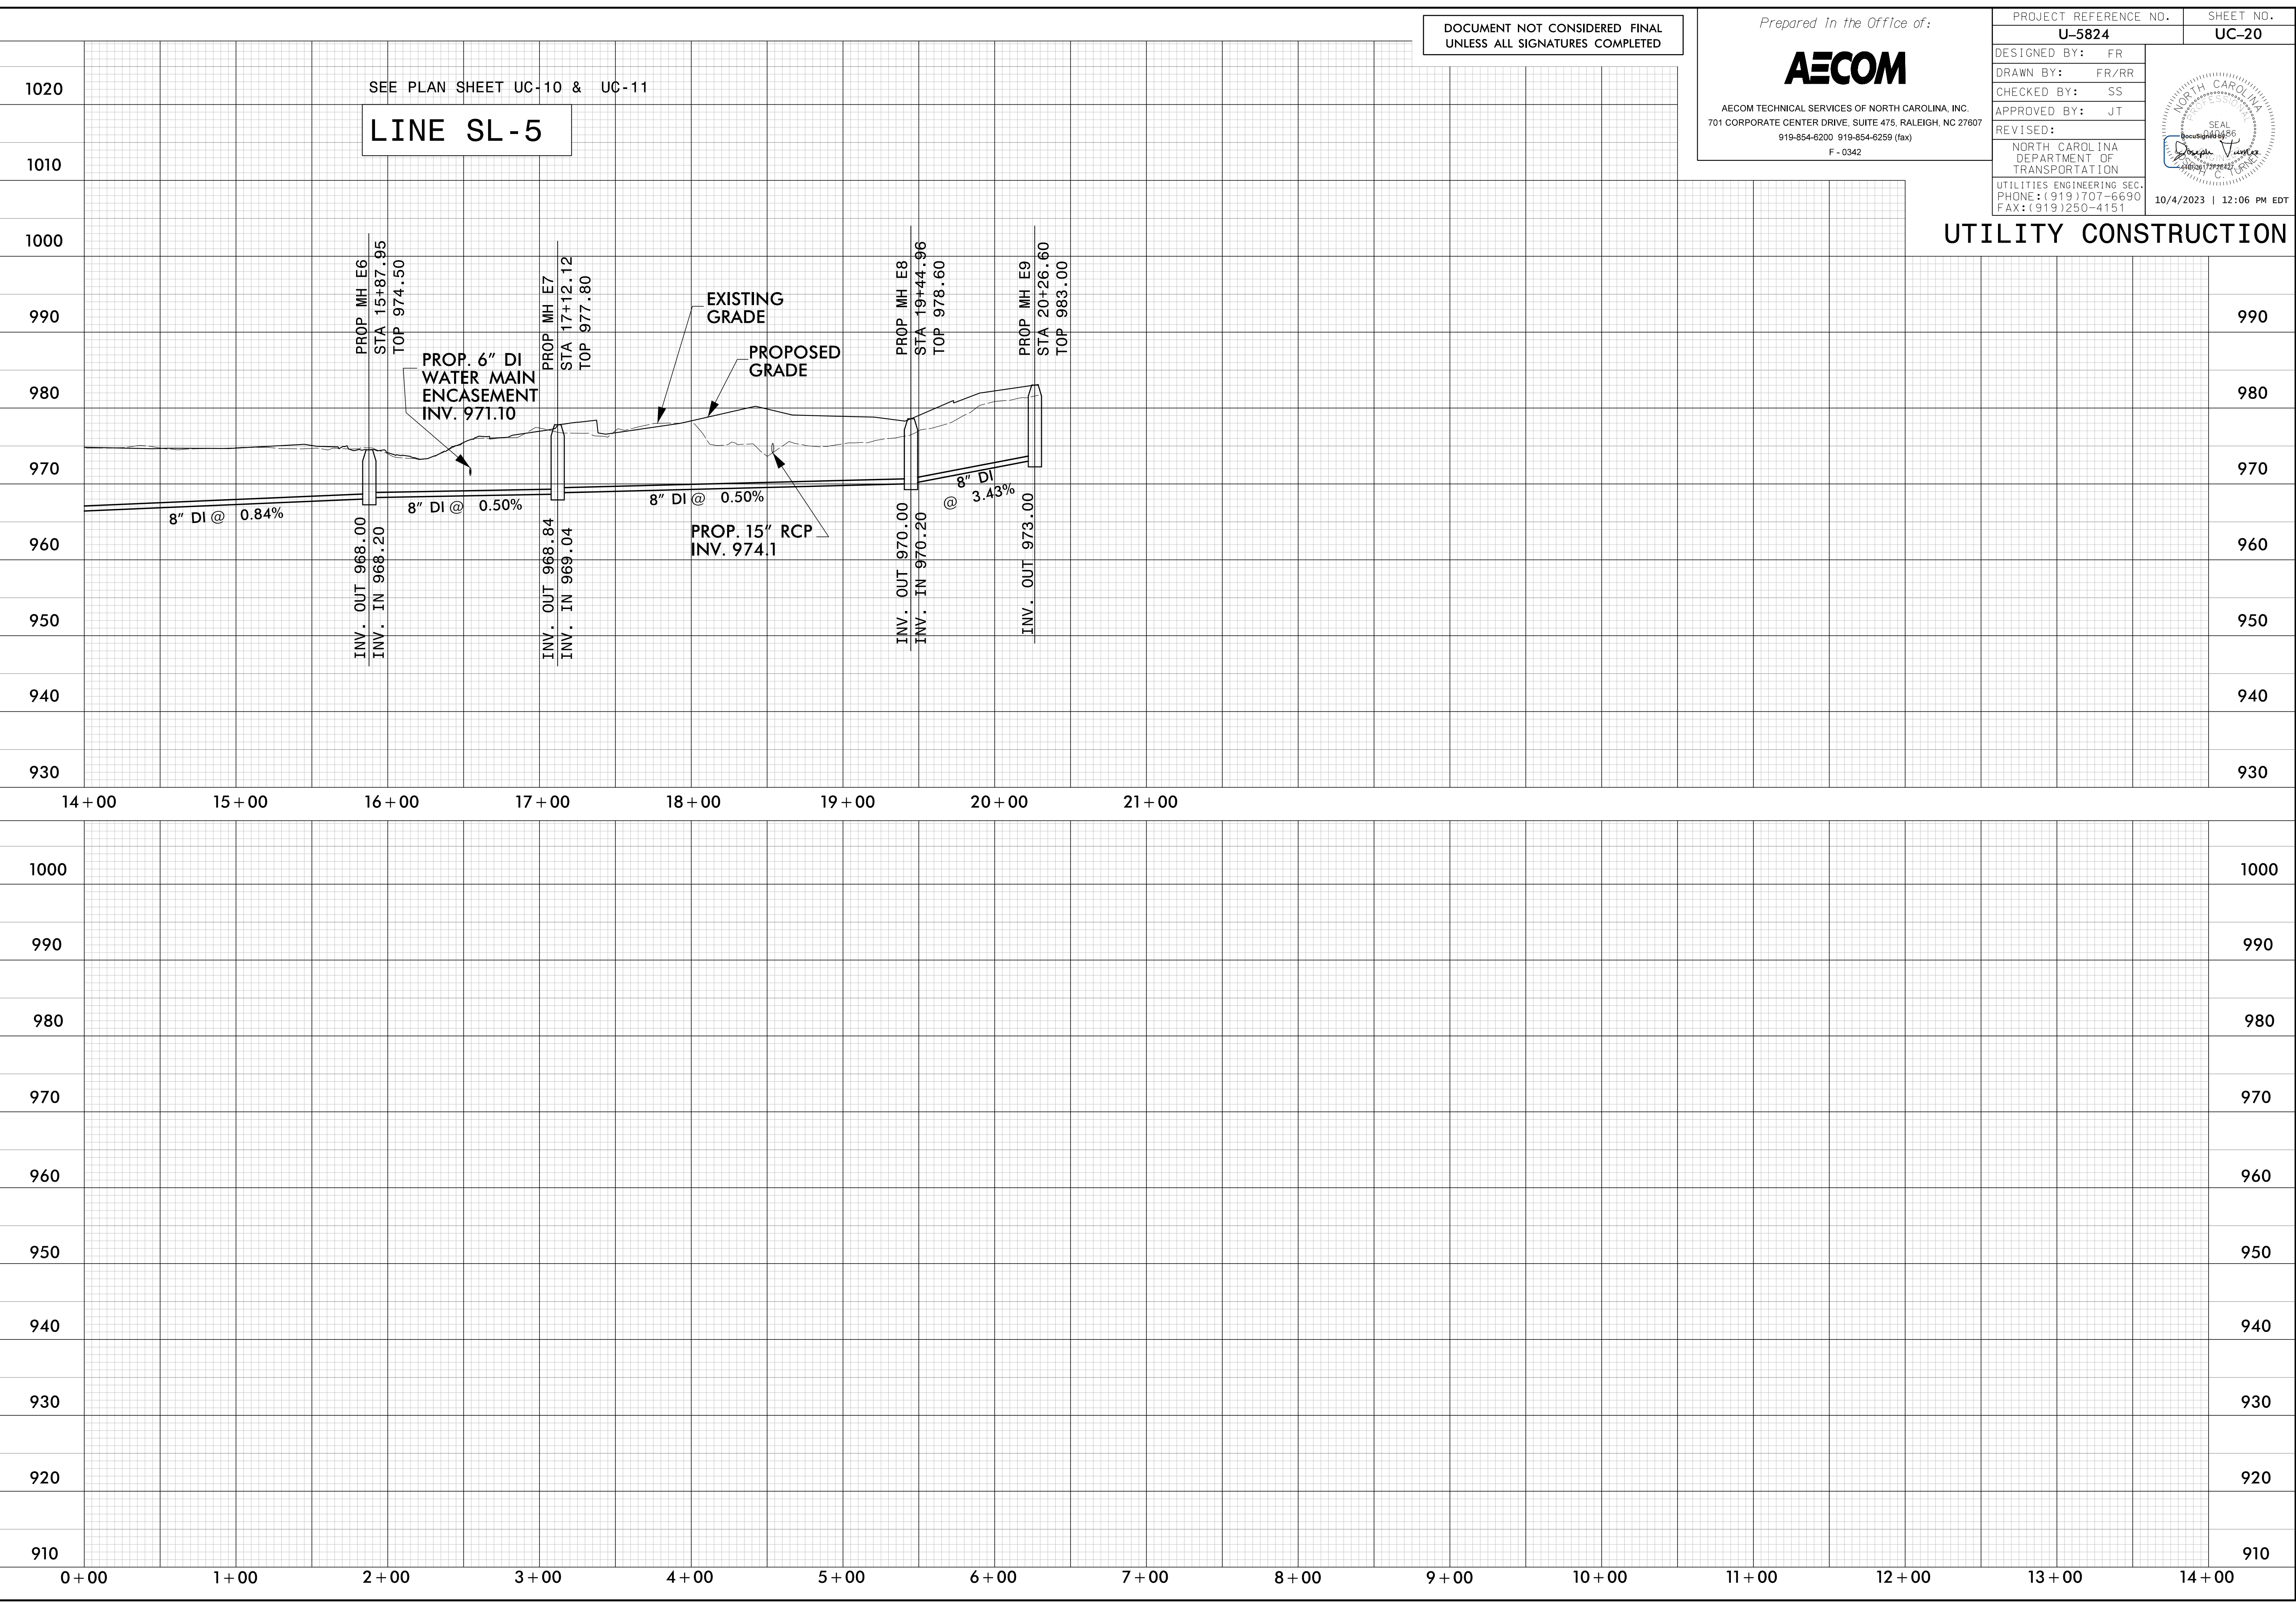

DATE: 9/14/2023  
TIME: 4:43:28 PM  
DGN: L:\Secure-DCS\Pro\betaeta\62581005\_MCDOT\WSU\1900\_CAD\_615910\_CAD\10\_MCDOT\_TIP\Utilities\Engineering\UC\Proj\U5824\_uc.rvt\_20\_Sewer\_Agreement.rgn