
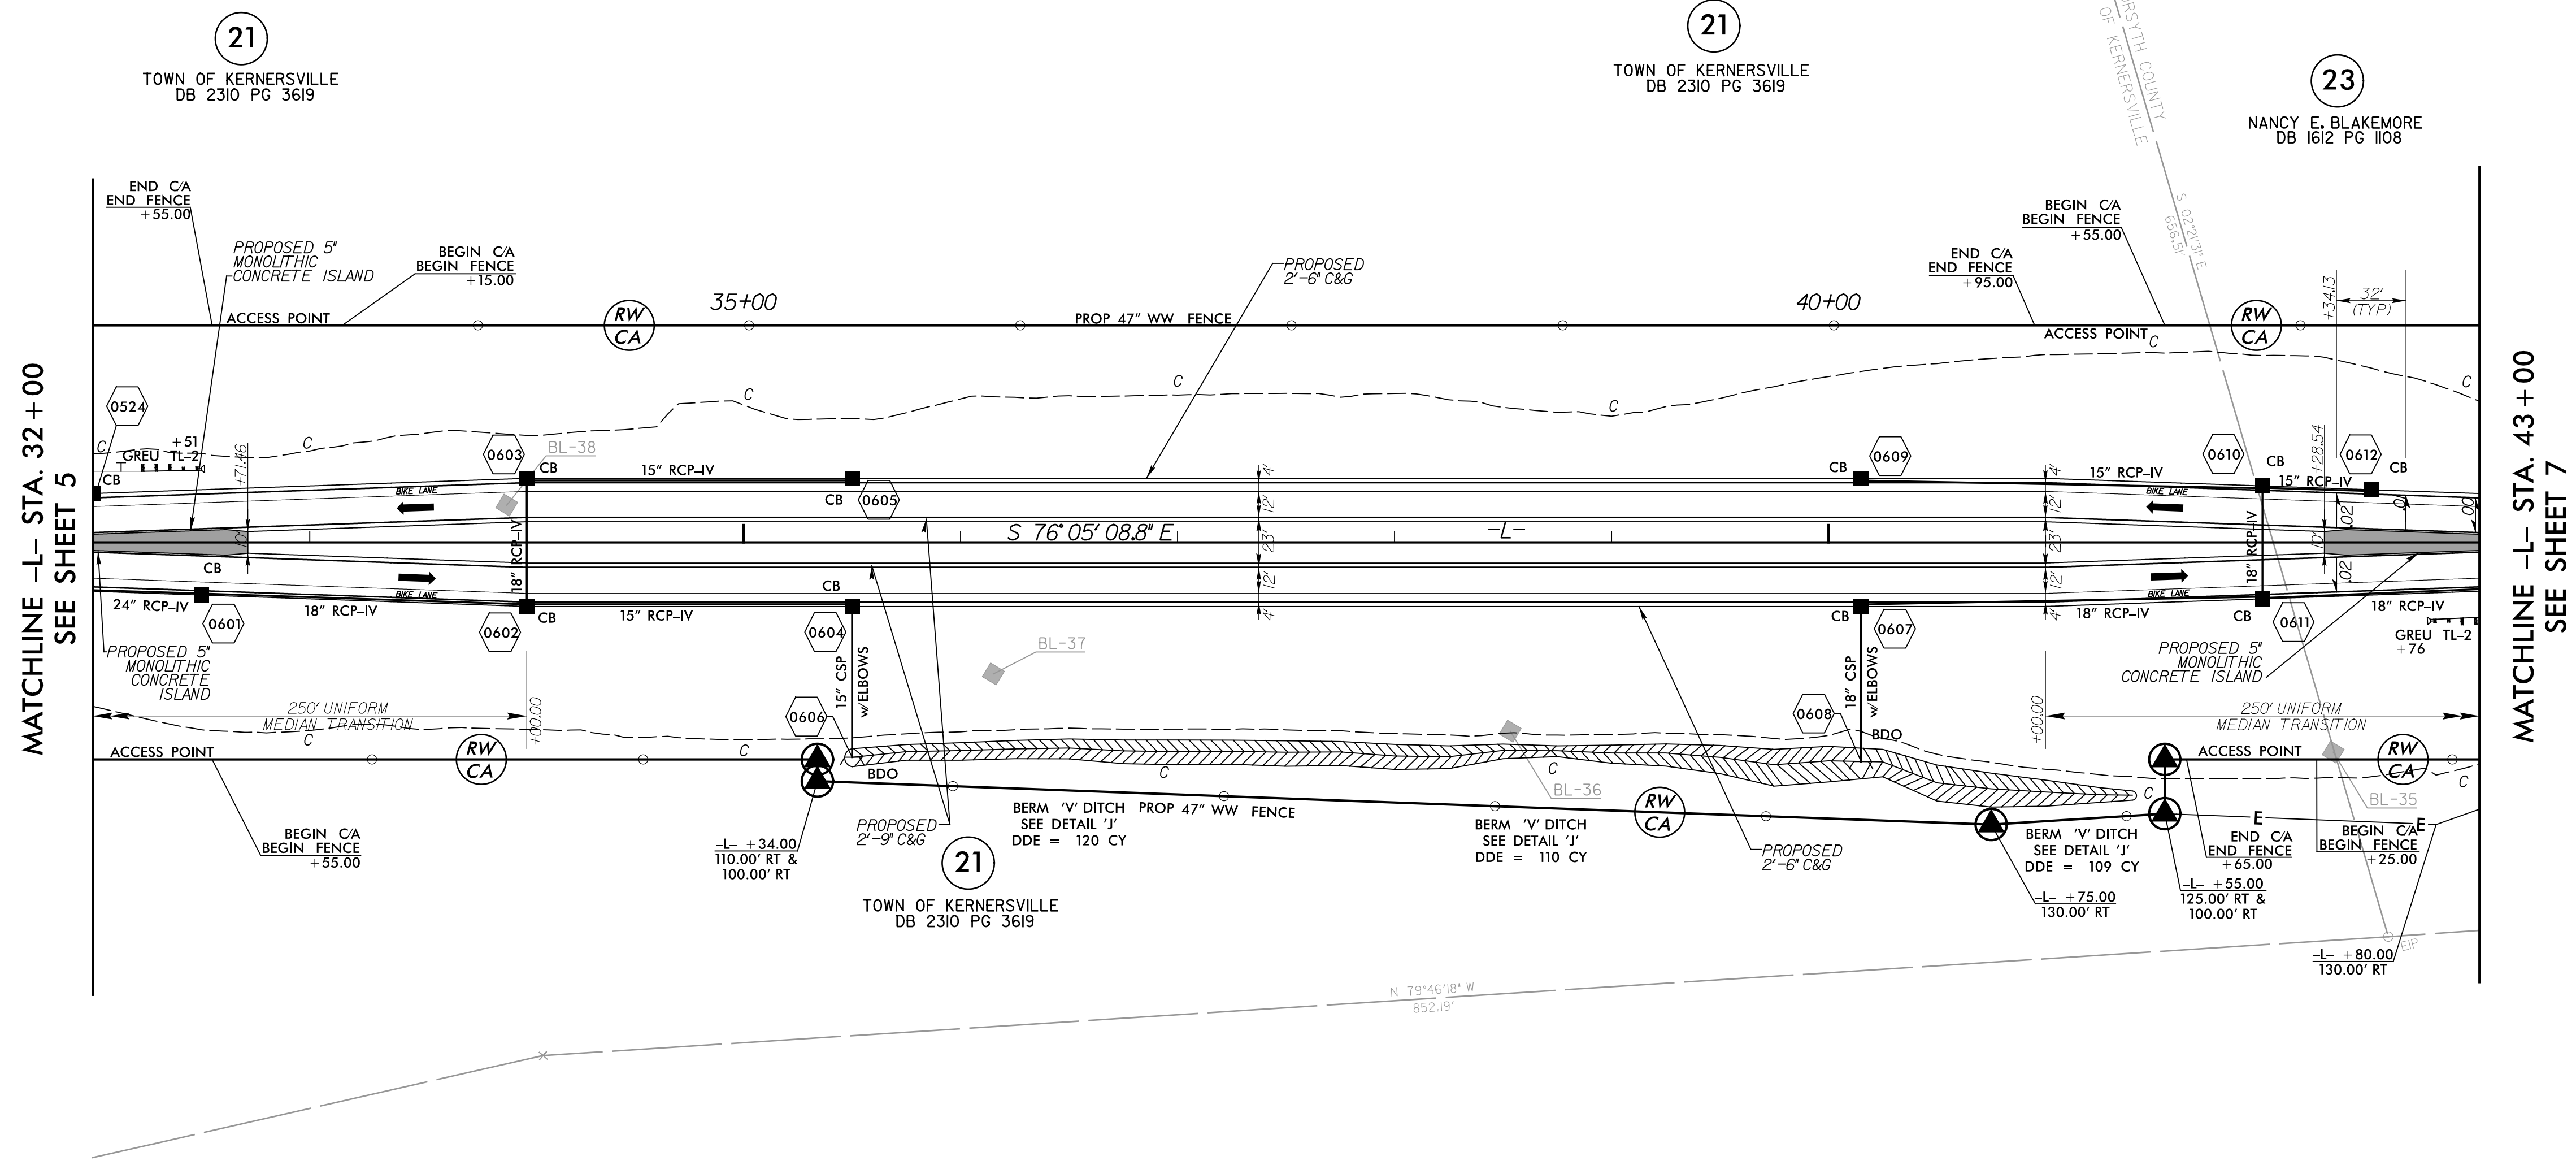


ROADWAY DESIGN ENGINEER <i>Alexander D. Rice</i>	HYDRAULICS ENGINEER <i>James R. Rice</i>
PROFESSIONAL SEAL ALEXANDER D. RICE 041473 9/12/2023	PROFESSIONAL SEAL JAMES R. RICE 053366 9/12/2023

DOCUMENT NOT CONSIDERED FINAL UNLESS ALL SIGNATURES COMPLETED

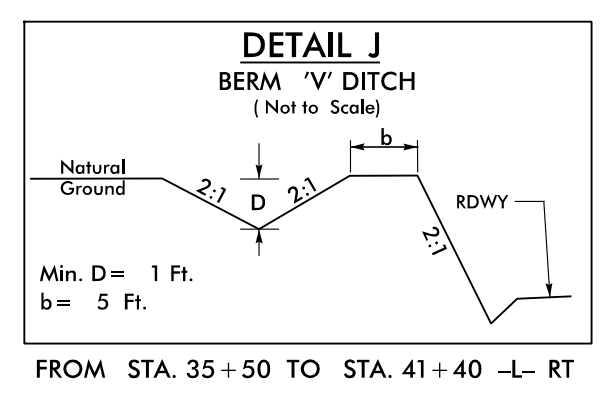

MATCHLINE -L- STA. 32+00
SEE SHEET 5

MATCHLINE -L- STA. 43+00
SEE SHEET 7

