


RIGHT OF WAY, EASEMENT AND PROPOSED ALIGNMENT SHEET U-6003

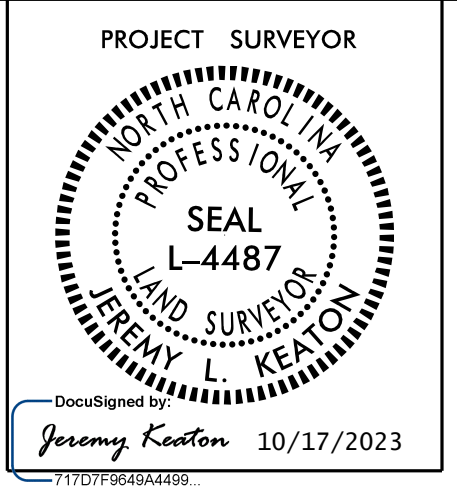

ROW MARKER REBAR AND CAP				
ALIGN	STATION	OFFSET	NORTH	EAST
** L	12-35.00	100.00	870927.6045	1684275.1501
L	12-35.00	-90.00	871112.7041	1684318.0239
*** L	12-71.54	105.00	870914.4880	1684309.62002
L	12-71.54	-90.00	871104.4586	1684353.6223
L	15-00.00	-90.00	870941.0019	1684664.0522
L	15-00.00	-70.00	870926.2556	1684650.5412
L	16-35.00	-70.00	870882.7534	1684693.8574
L	16-35.00	100.00	870768.4478	1684568.0233
L	16-35.00	105.00	870765.0859	1684564.3223
L	17-40.00	-85.00	870831.7550	1684771.0758
L	17-40.00	-70.00	870819.8901	1684761.8985
L	24-69.68	-85.00	870802.1737	1685398.7531
L	24-69.68	100.00	870645.2132	1685456.6735
L	25-86.40	-85.00	870861.3008	1685477.9421
L	26-45.00	-65.49	870863.1564	1685546.6539
L	26-75.00	-80.00	870885.2557	1685575.8634
L	26-75.00	-65.00	870870.6029	1685579.0721
L	29-50.06	-100.00	870900.4554	1685889.6516
L	29-50.06	100.00	870706.3241	1685841.5577
L	29-50.06	-80.00	870881.0423	1685884.8422
L	35-34.00	100.00	870565.9035	1686408.3671
L	35-34.00	110.00	870556.1970	1686405.9624
L	40-75.00	130.00	870406.6901	1686926.2783
L	41-55.00	125.00	870392.3058	1687005.1332
L	41-55.00	100.00	870416.5722	1687011.1450
L	43-83.46	100.00	870361.6339	1687232.9044
L	43-83.46	-100.00	870555.7652	1687280.9982
L	47-93.28	-100.00	870297.0978	1687672.0747
L	47-93.28	100.00	870176.8714	1687512.2447
L	53-94.77	-100.00	869816.4224	1688033.6456
L	53-94.77	100.00	869696.1960	1687873.8157
L	54-99.00	-100.00	869741.4864	1688094.6111
L	54-99.00	-150.00	869774.4932	1688132.1683
L	55-45.00	-100.00	869709.9344	1688123.2932
L	55-45.00	-150.00	869744.1834	1688159.7213
L	57-50.00	115.00	869412.7414	1688130.3832
L	57-50.00	100.00	869424.5305	1688139.6579
L	60-43.31	-100.00	869437.6691	1688493.3181
L	60-43.31	115.00	869244.3061	1688399.3195
L	62-45.91	-100.00	869349.0929	1688675.5268
L	62-45.91	104.94	869160.0805	1688995.5889

MARKER EXCEPTIONS:
 ** PUNCHED HOLE IN CONCRETE
 *** P/K NAIL
 **** POINT NOT SET (IN BUILDING)

ROW MARKER PERMANENT EASEMENT				
ALIGN	STATION	OFFSET	NORTH	EAST
L	14-54.00	-118.00	871051.1288	1684561.9546
L	15-57.00	-104.00	870969.1693	1684653.2677
L	15-78.50	-94.00	870945.1216	1684665.4737
L	28-16.00	132.00	870688.9074	1685730.4124
L	28-16.00	100.00	870720.9013	1685731.0339
L	28-44.00	132.00	870687.9740	1685752.2305
L	28-44.00	100.00	870719.9041	1685754.3438
L	29-27.00	-80.00	870886.8369	1685859.3645
L	29-27.00	-105.00	870911.3164	1685864.4395
L	30-64.00	-152.00	870923.5295	1686012.7566
L	30-85.00	-120.00	870887.4187	1686025.4454
L	30-85.00	-100.00	870868.0055	1686020.6360
L	43-91.00	-100.00	870553.5973	1687289.5194
L	43-98.00	-120.00	870570.7789	1687302.6873
L	44-20.00	-109.00	870552.8499	1687324.7279
L	44-30.00	-100.00	870540.6805	1687333.1371

ROW MARKER REBAR AND CAP				
ALIGN	STATION	OFFSET	NORTH	EAST
Y15	12-10.00	45.00	871550.9208	1684392.8353
Y15	12-10.00	28.01	871541.7343	1684407.1259
Y15	12-44.37	45.00	871520.1223	1684373.8854
Y15	13-55.83	45.00	871420.2943	1684318.8652
Y15	14-00.00	-30.00	871347.0546	1684366.0525
Y15	14-00.00	-50.00	871338.2957	1684384.0326
Y15	14-14.35	50.00	871368.8385	1684287.7362
Y15	16-00.00	-50.00	871159.0050	1684307.6266
Y15	16-45.00	50.00	871150.0371	1684198.3396
Y15	18-21.00	53.50	870983.7008	1684140.6305
* Y15	18-60.00	-50.00	870912.0027	1684225.5081
Y15	18-98.00	34.94	870906.1798	1684132.6438
Y15	20-56.62	-50.00	870726.0034	1684150.9532
Y15	21-50.00	-30.00	870649.6530	1684094.6795
Y15	21-50.00	-50.00	870641.5126	1684112.9479

MARKER EXCEPTIONS:
 ** PUNCHED HOLE IN CONCRETE

ROW MARKER PERMANENT EASEMENT				
ALIGN	STATION	OFFSET	NORTH	EAST
Y15	11-58.00	31.01	871587.7803	1684435.0782
Y15	11-67.00	88.50	871613.6618	1684382.8458
Y15	13-02.00	75.00	871483.3462	1684318.4475
Y15	13-12.22	45.00	871459.7181	1684339.7219
Y15	13-22.84	45.00	871450.1573	1684334.5616
Y15	13-28.30	84.25	871463.6887	1684297.2892
Y15	13-37.34	80.86	871453.7777	1684295.8706
Y15	13-55.96	74.06	871433.4775	1684292.9649
Y15	14-13.68	78.18	871381.6250	1684262.6153
Y15	14-30.00	-50.00	871311.9073	1684371.4238
Y15	14-30.00	-66.00	871305.1187	1684385.9122
Y15	14-41.00	-66.00	871295.4761	1684381.4268
Y15	14-41.00	-50.00	871302.1842	1684366.9009
*** Y15	14-80.00	71.00	871316.0703	1684240.4723
Y15	15-99.00	76.00	871203.4673	1684189.7278
Y15	16-61.89	71.00	871140.2621	1684172.8779
* Y15	18-44.00	67.00	870966.8744	1684120.5344
Y15	18-46.20	-69.35	870919.6465	1684248.4608
*** Y15	18-66.00	-146.00	870874.5263	1684313.7673
* Y15	18-73.60	67.00	870939.7162	1684110.8419
Y15	18-73.60	41.10	870930.8703	1684135.1876
* Y15	18-76.00	-50.00	870897.4613	1684219.9714
Y15	18-98.00	-137.00	870845.9436	1684293.6899

MARKER EXCEPTIONS:
 ** PUNCHED HOLE IN CONCRETE
 **** POINT NOT SET (IN BUILDING)

ROW MARKER REBAR AND CAP				
ALIGN	STATION	OFFSET	NORTH	EAST
Y16	11-40.00	-45.00	871215.6482	1683674.1588
Y16	11-40.00	-30.79	871201.8067	1683670.9543
Y16	13-00.00	28.84	871107.6085	1683813.3712
Y16	13-00.00	50.00	871086.9939	1683808.5967
Y16	14-50.24	48.04	871054.9980	1683955.4020
Y16	15-85.00	-45.00	871115.2330	1684107.6829
Y16	16-02.00	47.29	871021.4898	1684103.4201
Y16	16-30.00	58.00	871004.7353	1684128.2801

ROW MARKER PERMANENT EASEMENT				
ALIGN	STATION	OFFSET	NORTH	EAST
Y16	11-40.00	50.00	871123.0981	1683652.7234
Y16	11-40.00	29.21	871143.3541	1683657.4152
Y16	12-20.00	-45.00	871197.5958	1683752.0969
Y16	12-20.00	-55.00	871207.3379	1683754.3534
Y16	12-35.00	-45.00	871194.2110	1683766.7100
Y16	12-35.00	-55.00	871203.9531	1683768.9665
Y16	12-75.00	50.00	871092.6352	1683784.2415
Y16	14-46.28	89.66	871015.3461	1683942.1517
Y16	14-47.55	76.32	871028.0577	1683946.3995
Y16	14-50.00	-60.00	871160.3091	1683979.5495
Y16	14-50.00	-45.00	871145.6960	1683976.1648
Y16	14-70.00	-45.00	871141.1829	1683995.6489
Y16	14-70.00	-60.00	871155.7961	1683999.0337
** Y16	15-58.20	67.65	871011.5359	1684056.1545
Y16	15-78.00	-45.00	871116.8126	1684100.8634
Y16	15-84.00	-78.00	871147.6076	1684114.1552
** Y16	15-92.00	81.11	870990.7995	1684086.0432
Y16	15-95.00	-76.00	871143.1770	1684124.4201
* Y16	16-08.00	-60.54	871125.1814	1684133.5961

MARKER EXCEPTIONS:
 ** PUNCHED HOLE IN CONCRETE
 *** P/K NAIL

DESIGN ALIGNMENTS

L				
TYPE	STATION	NORTH	EAST	
POT	11-51.61	871043.8424	1684216.4761	
PC	12-71.54	871016.7798	1684333.3136	
PRC	16-35.00	870835.6864	1684642.0434	
PT	24-69.68	870730.0567	1685403.7436	
PT	29-50.06	870803.3897	1685865.6047	
PC	43-83.46	870458.6996	1687256.9513	
PT	47-93.28	870236.9846	1687592.1597	
PC	53-94.77	869756.3092	1687953.7306	
PT	60-43.31	869347.7328	1688449.5978	
POT	63-49.25	869213.9759	1688724.7468	

Y15				
TYPE	STATION	NORTH	EAST	
PC	10-00.00	871687.9892	1684564.4210	
PCC	12-44.37	871497.3016	1684412.6696	
PT	16-86.22	871094.7897	1684232.7075	
PC	17-70.95	871013.9903	1684206.9505	
PT	20-56.62	870747.1542	1684105.2822	
POT	23-50.00	870479.1794	1683985.8735	

Y16				
TYPE	STATION	NORTH	EAST	
POT	10-00.00	871203.3997	1683527.6168	
POT	17-07.10	871043.8424	1684216.4761	

DR1				
TYPE	STATION	NORTH	EAST	
POT	10-00.00	870922.9215	1686004.8982	
PC	10-66.99	870884.6157	1685949.9403	
PT	11-02.95	870855.6199	1685929.9980	
POT	11-69.13	870791.3797	1685914.0833	

DR2				
TYPE	STATION	NORTH	EAST	
POT	10-00.00	870687.5776	1686568.5562	
PC	10-88.63	870736.8788	1685732.2105	
PT	11-34.71	870775.4602	1685754.3098	
POT	11-79.26	870819.9367	1685756.9558	

EASEMENT AND R/W MARKER NOTES:

- 1) UNLESS OTHERWISE NOTED, ALL ROW MARKERS HAVE BEEN SET AS REBAR AND ALUMINUM CAP, TO BE REPLACED DURING CONSTRUCTION WITH CONCRETE MONUMENTS
- 2) UNLESS OTHERWISE NOTED, ALL PERMANENT EASEMENT MARKERS HAVE BEEN SET AS REBAR WITH ALUMINUM CAP
- 3) ANY MARKER EXCEPTIONS ARE LISTED BELOW THEIR RESPECTIVE TABLE

NOTES:

1. IF FURTHER INFORMATION REGARDING PROJECT CONTROL IS NEEDED